




All dimensions and levels to be checked on site and any discrepancies to be reported to the architect before construction.

Written dimensions to be taken in preference to scaled dimensions.

All information outside the site boundaries are based on OS information only.

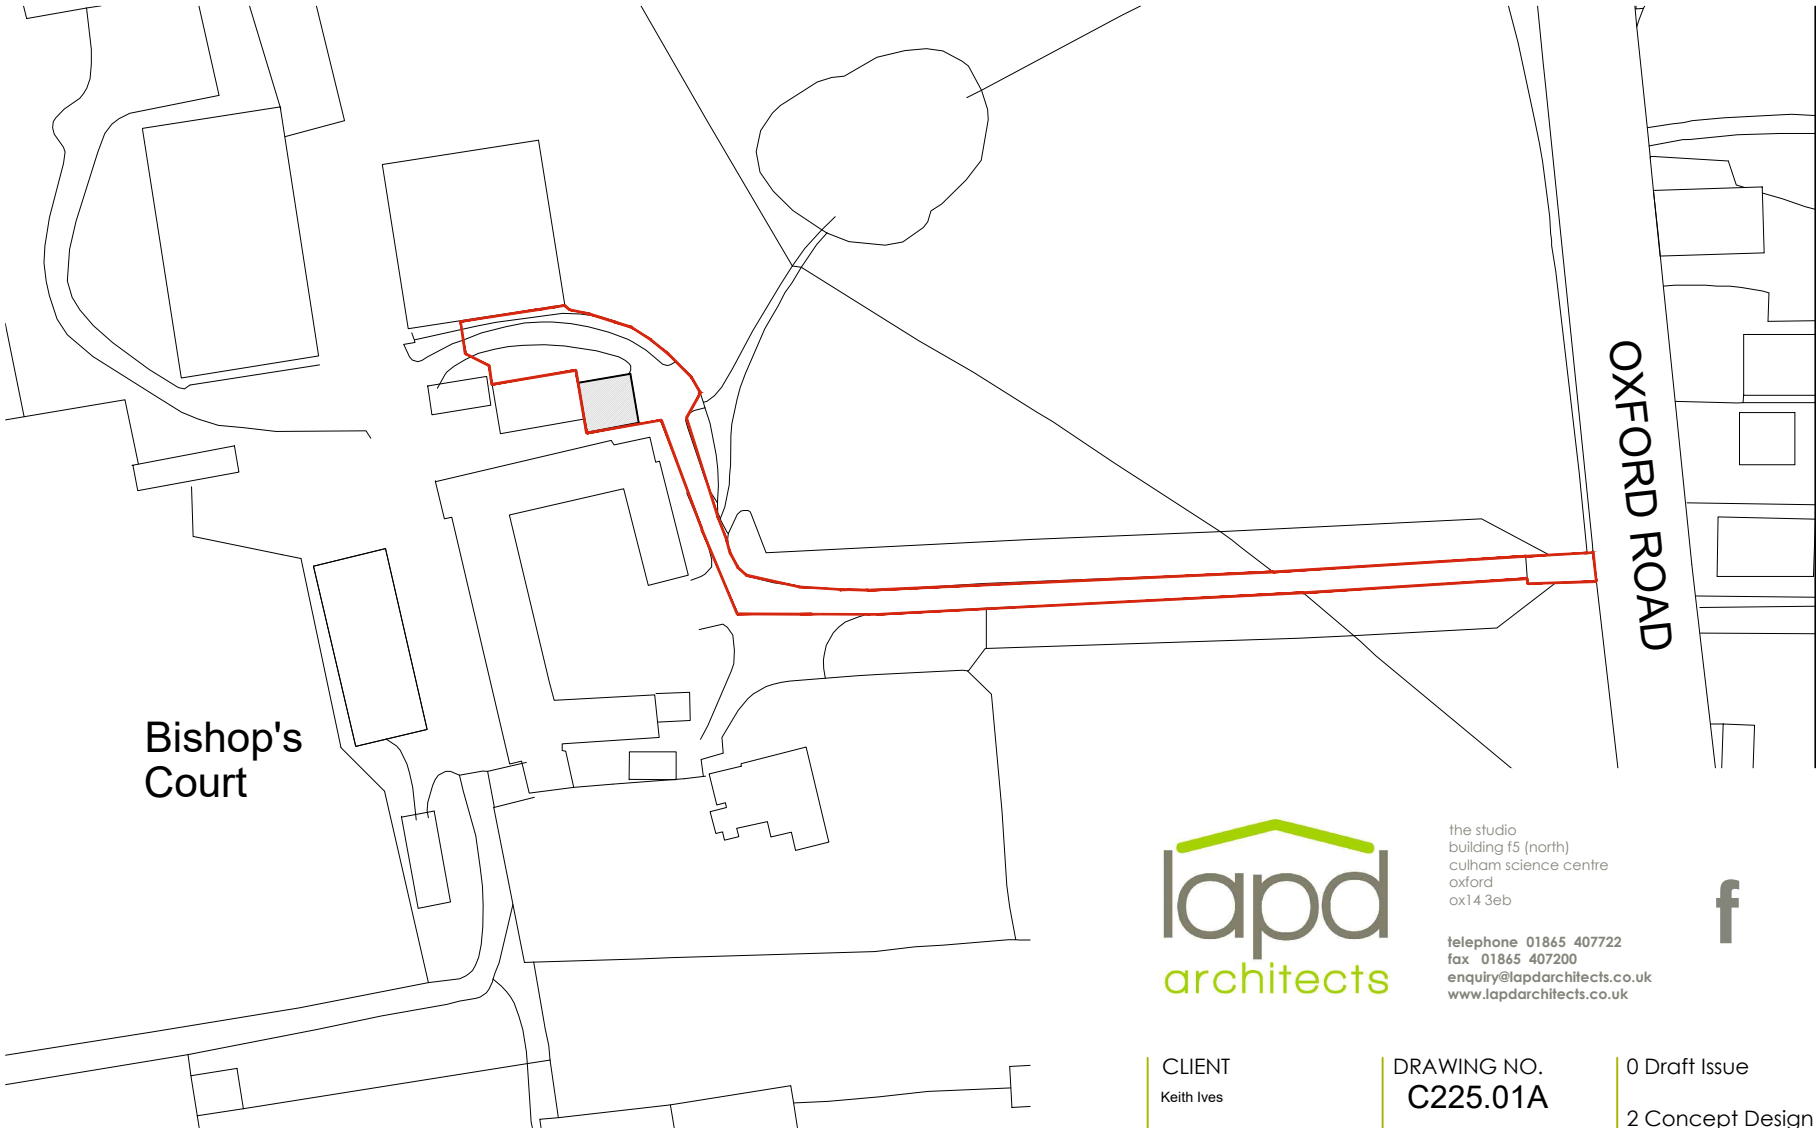

Bishop's Court

OXFORD ROAD




the studio  
building f5 (north)  
culham science centre  
oxford  
ox14 3eb

telephone 01865 407722  
fax 01865 407200  
enquiry@lapdarchitects.co.uk  
www.lapdarchitects.co.uk



location plan - 1:1250

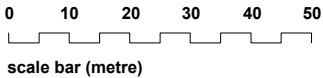

CLIENT  
Keith Ives

PROJECT  
Café change of use  
Bishops Court Farm,  
Dorchester on Thames

DRAWING  
location plan

DRAWING NO.  
C225.01A

SCALE  
as labelled (A4)

DATE  
March 2021

- 0 Draft Issue
- 2 Concept Design
- 3 Developed Design
- 4 Technical Design
- 5 Construction
- 6 Handover

REVISION