


### Agenda Item 13

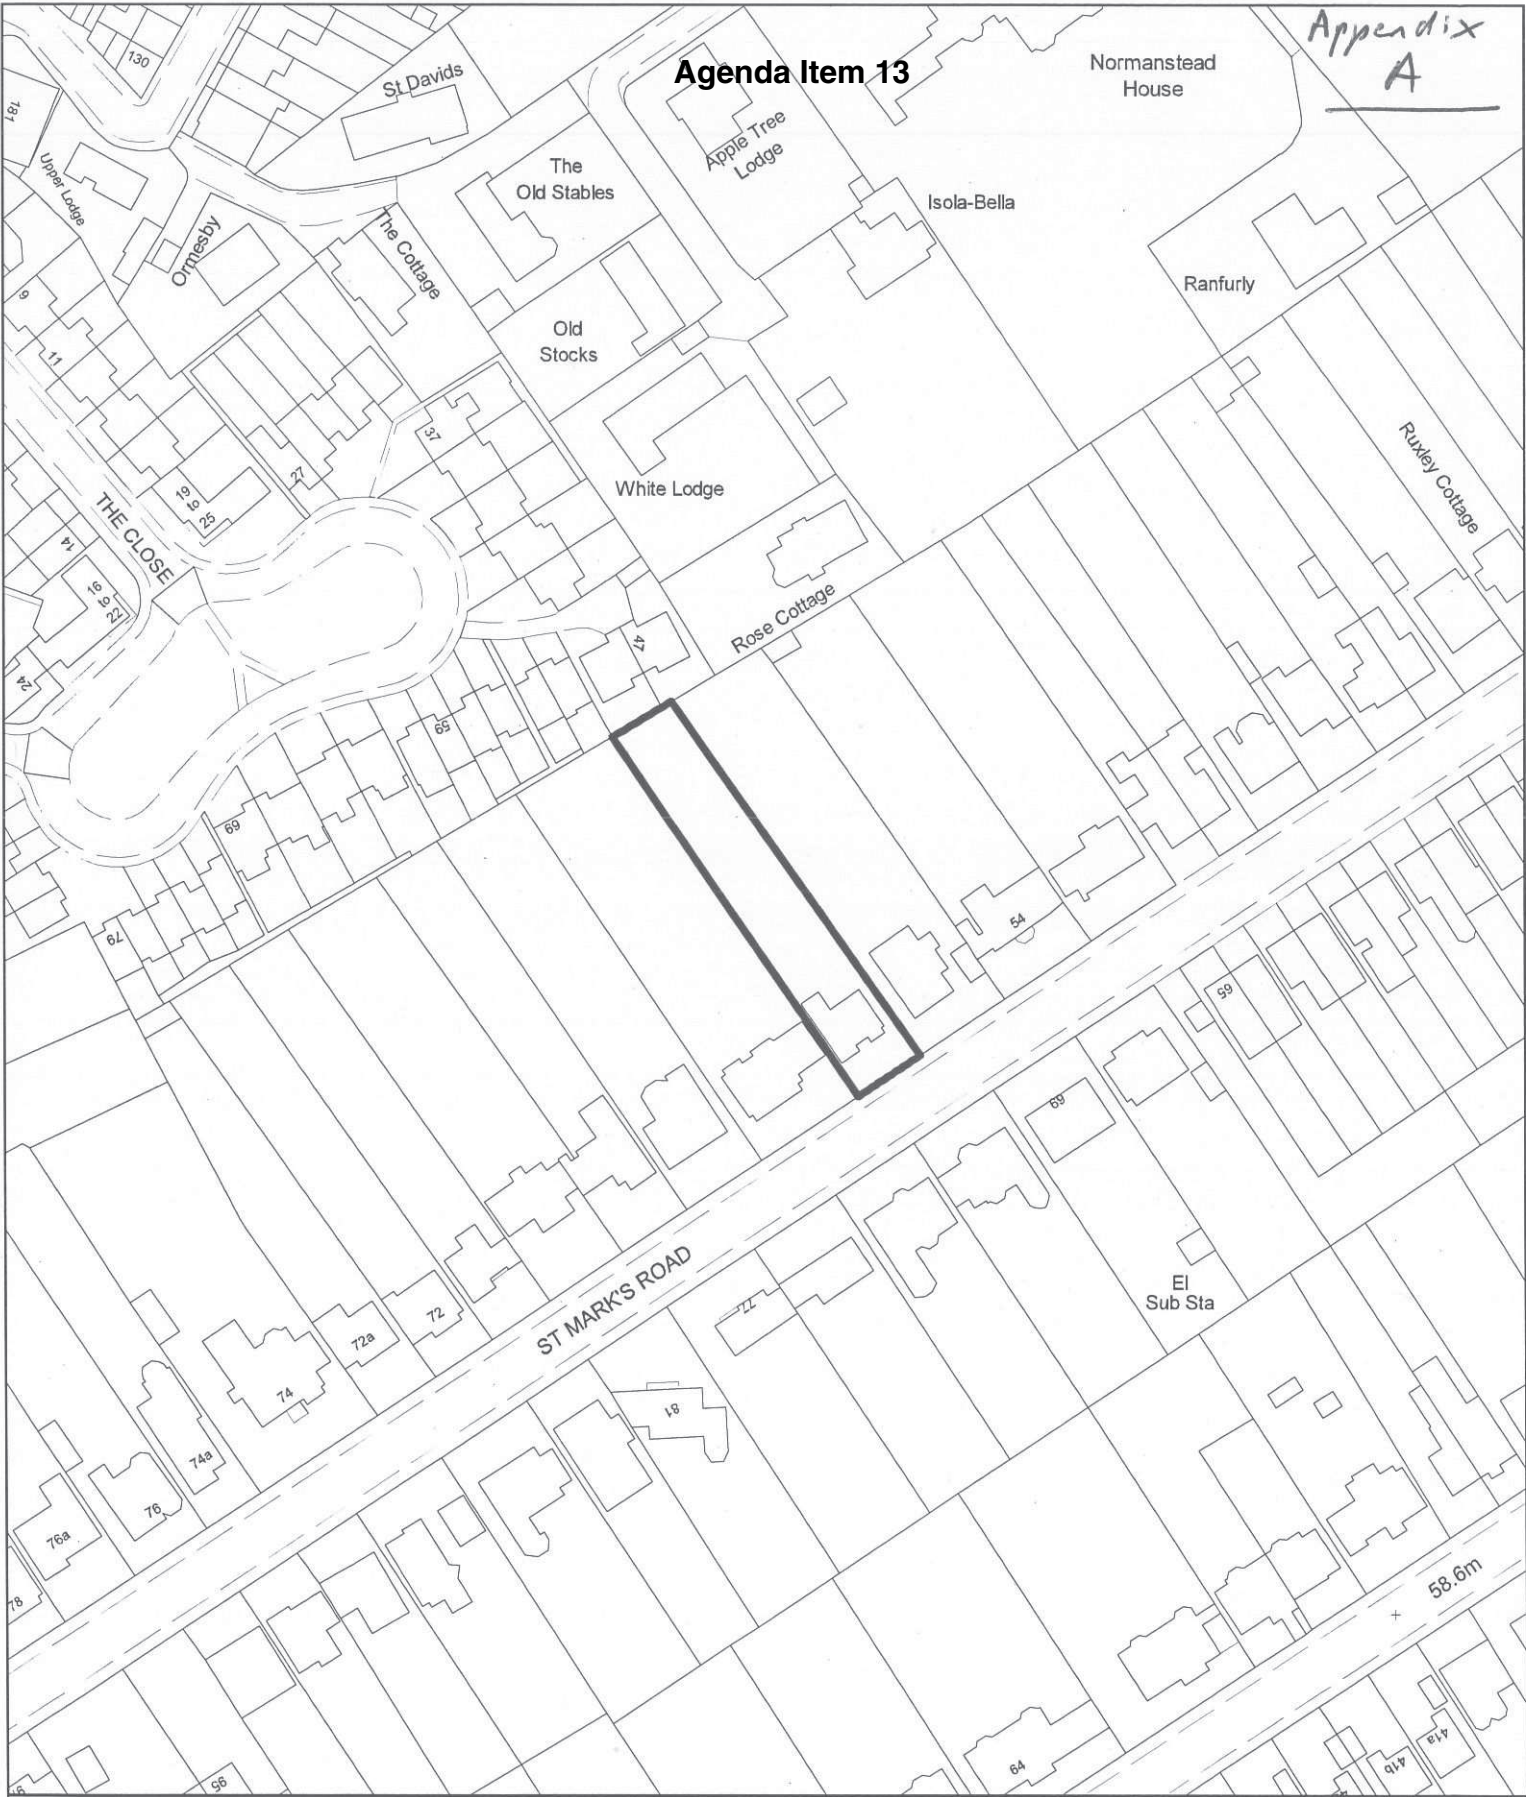

### Enquiry System

Printed on 12/06/2014  
for simkit  
at scale of 1:1,250



Listening Learning Leading

© Crown copyright and database rights 2014 Ordnance Survey 100018668  
South Oxfordshire District Council is licensed to use Ordnance Survey mapping for its own business use as a member of the Public Sector Mapping Agreement. Persons viewing this mapping should contact Ordnance Survey copyright for advice where they wish to licence Ordnance Survey mapping for their own use.



Agenda Item 13

NOTES

South East Elevation

South West Elevation

North East Elevation

North West Elevation

Location Plan 1:1250

Ground Floor Plan

First Floor Plan

Loft Floor Plan

Roof Plan

<b>REVISION</b>	<small>All dimensions to be checked on site prior to the commencement of any construction. They may be amended for any part or item without the written consent of Heighway Associates.</small>	<b>DATE</b>	
<small>ALL COPYRIGHT RESERVED ©</small>			
<p><b>Heighway Associates</b>          chartered architects  <small>They have been Four Masters since 1816</small>          58 St Marks Road          Henley On Thames          RG9 1LW          www.heighway.co.uk</p>			
<b>Client</b>	K McMillan		
<b>Project</b>	58 St Marks Road Henley On Thames RG9 1LW		
<b>Title</b>	Existing Plans & Elevations		
<b>Issue</b>	Planning Application		
<b>Scale</b>	1:100	<b>Date</b>	March 2014
<b>Drwg no.</b>	1292/01	<b>Rev</b>	

This page is intentionally left blank