



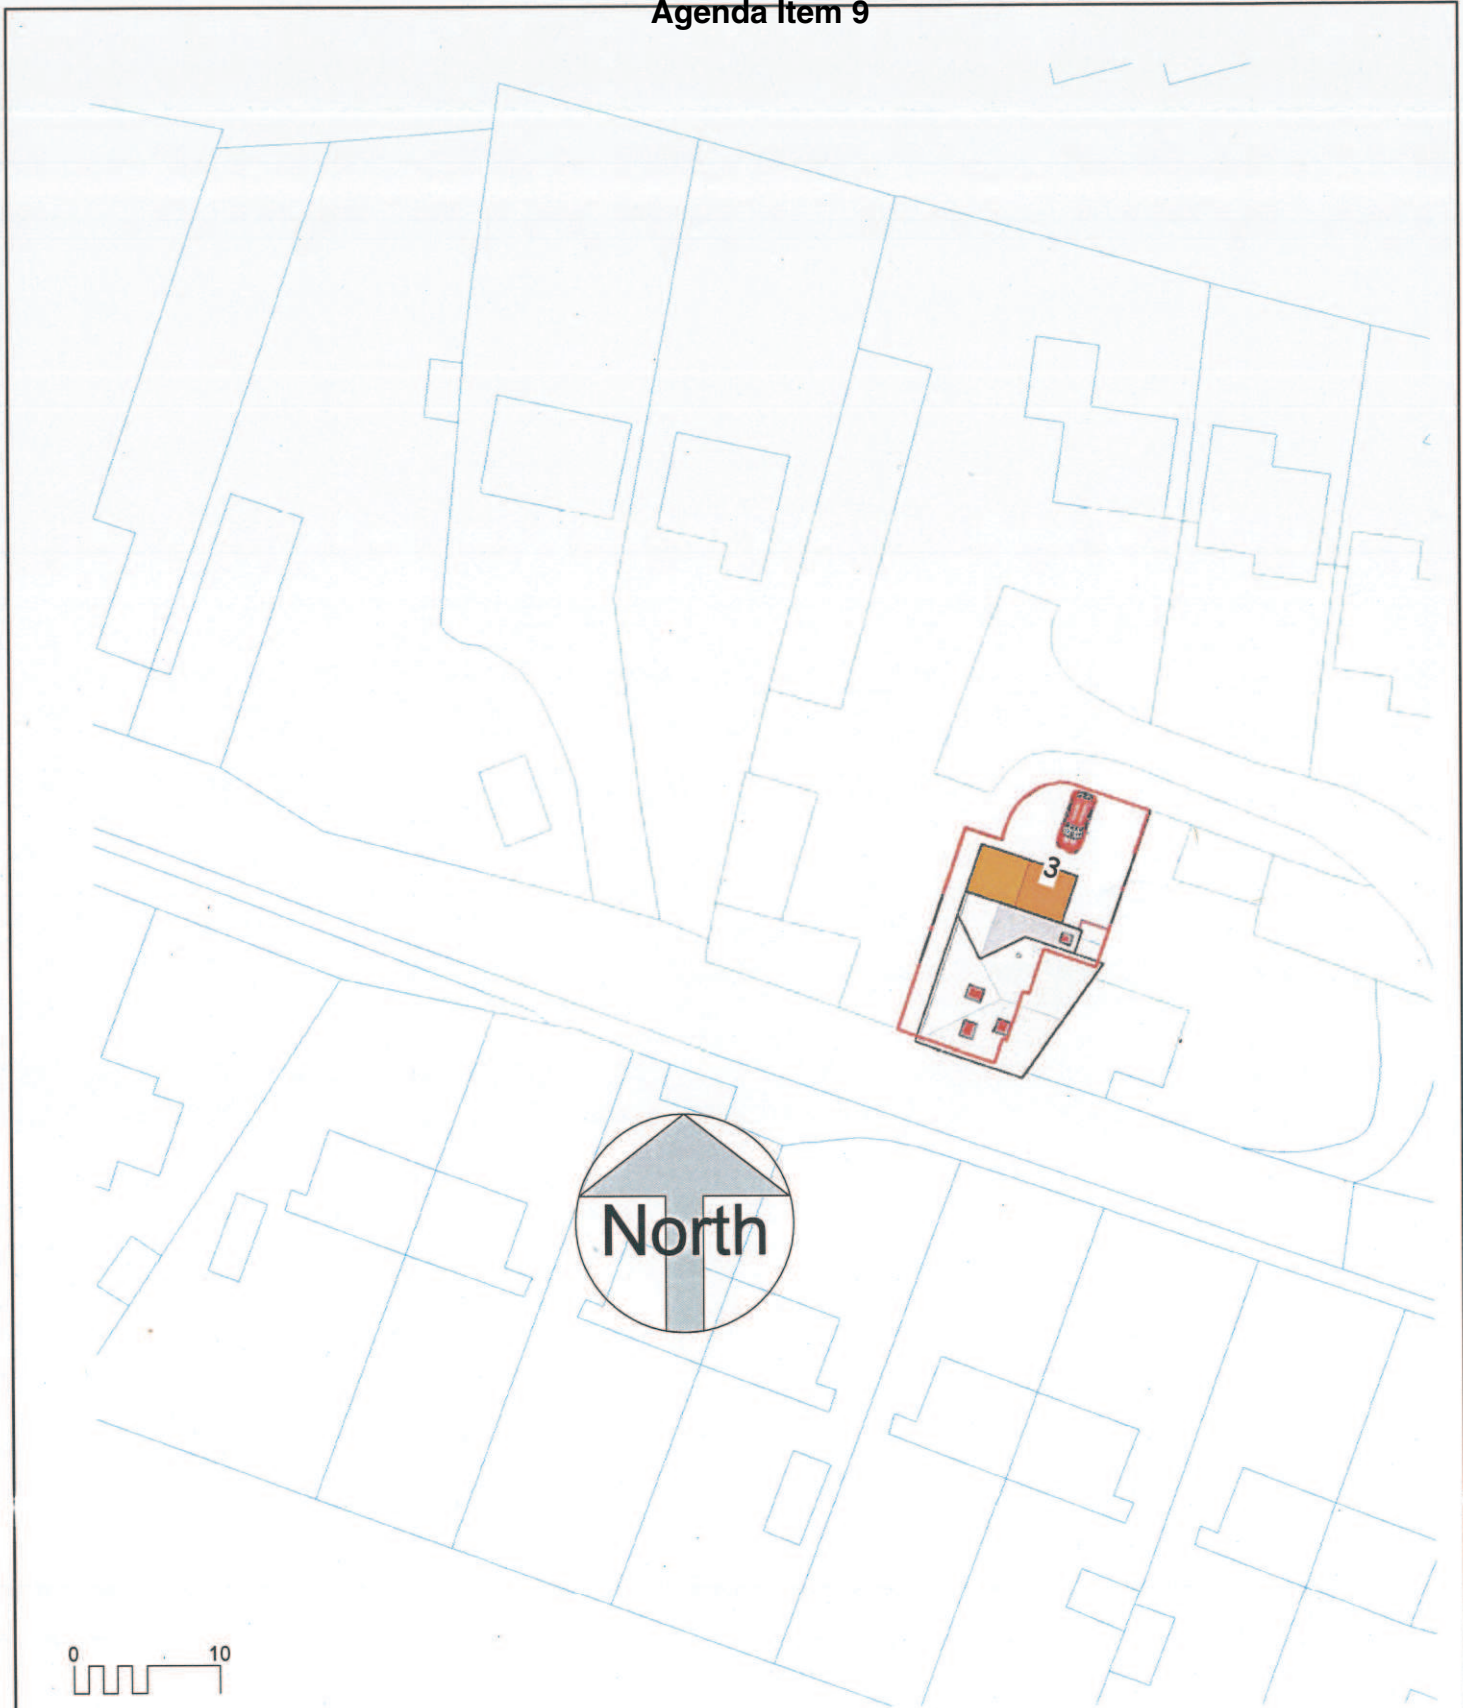


Agenda Item 9

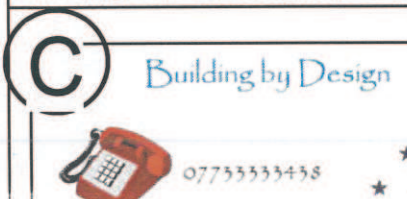

This drawing is under the copyright of Building by Design as are IP rights, and cannot be reproduced in any format part or whole without their express consent.

 <p>07733333438</p> <p>Email: <a href="mailto:info@buildingbydesignuk.co.uk">info@buildingbydesignuk.co.uk</a></p> 	 <h2>Location</h2> <p>1 : 500</p>	04/03/2014 11:42:29				
		<table border="1"> <tr> <td>Drawn by</td> <td>Author</td> <td><b>A4 413</b></td> </tr> <tr> <td>Checked by</td> <td>Checker</td> <td>Scale</td> </tr> </table>	Drawn by	Author	<b>A4 413</b>	Checked by
Drawn by	Author	<b>A4 413</b>				
Checked by	Checker	Scale				

Agenda Item 9

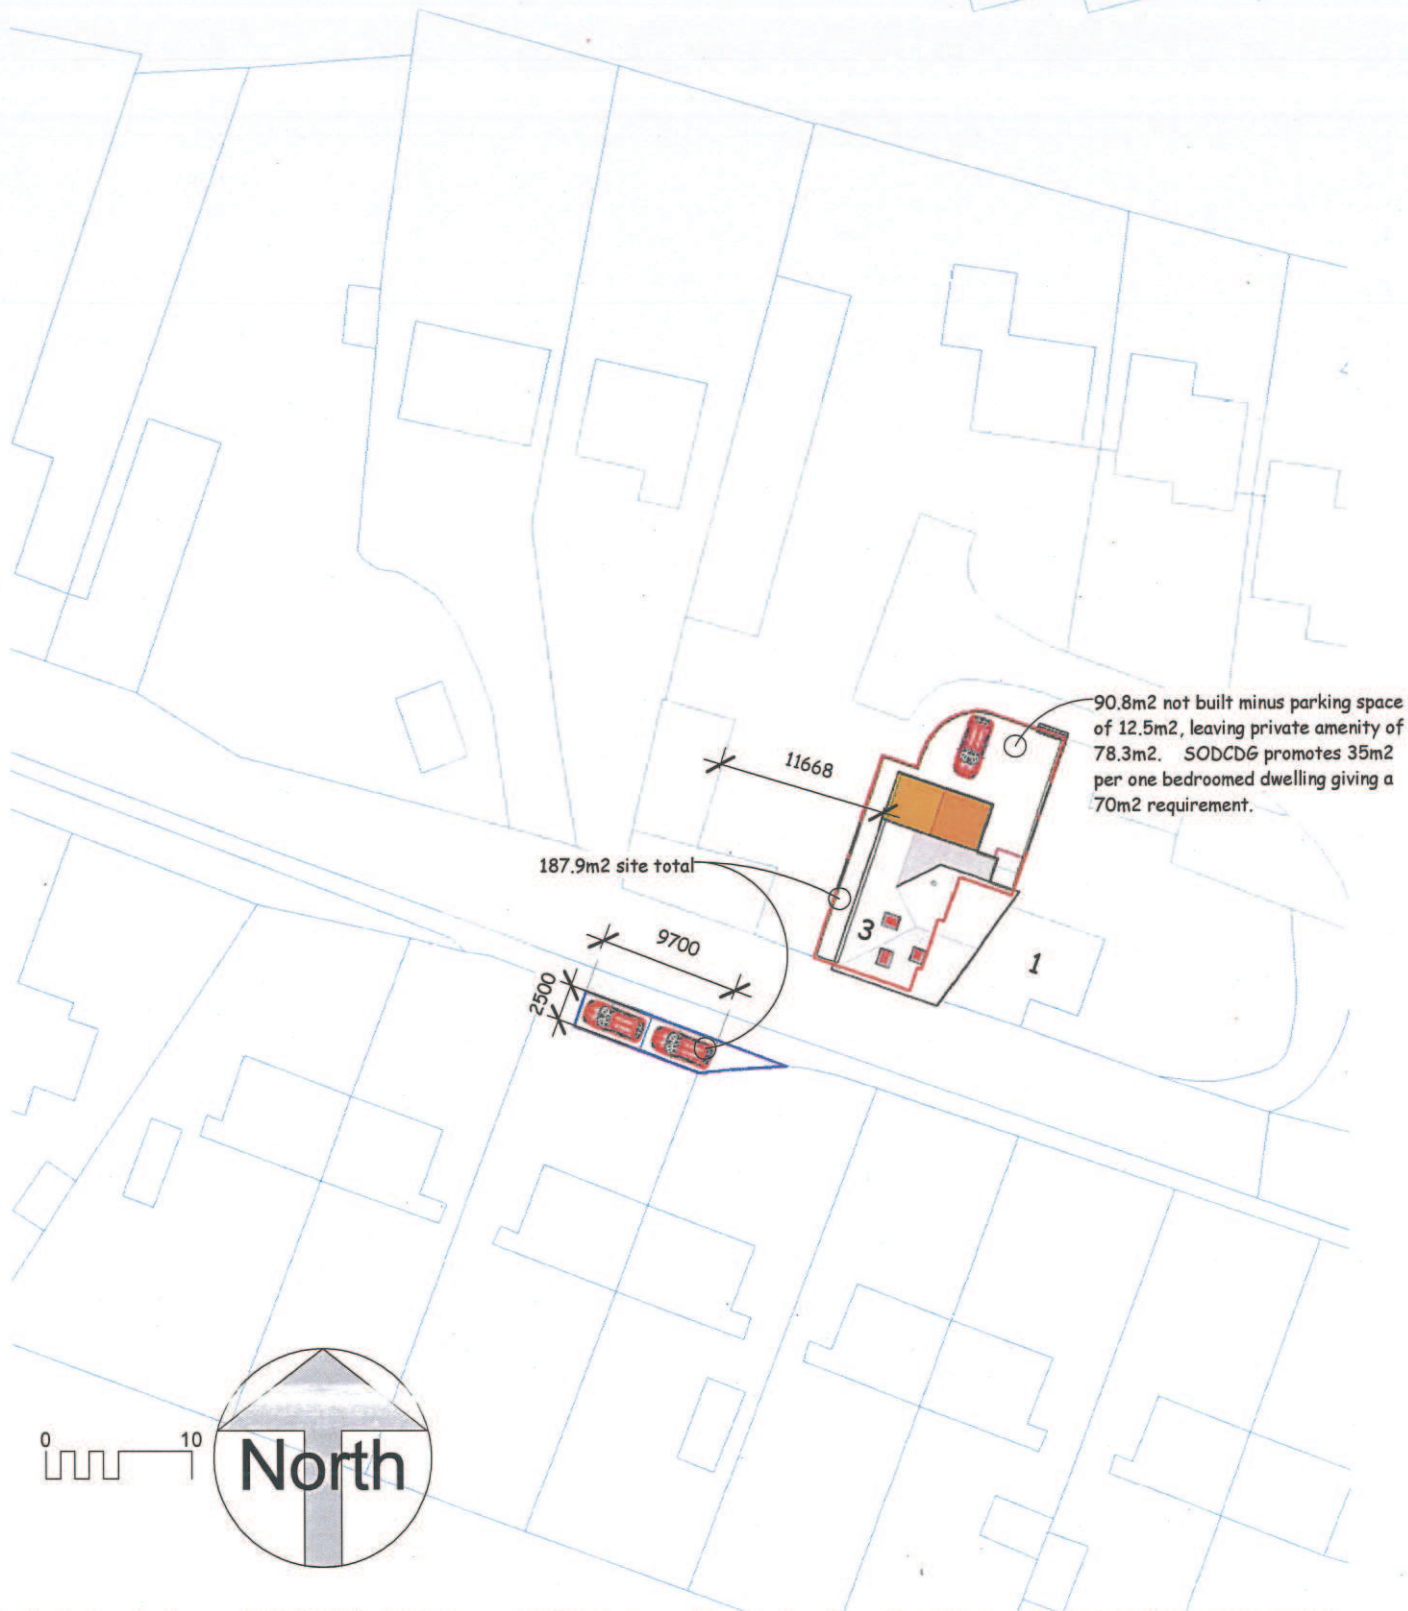

This drawing is under the copyright of Building by Design as are IP rights, and cannot be reproduced in any format part or whole without their express consent.



Building by Design



07733333438



Email [info@buildingbydesignuk.co.uk](mailto:info@buildingbydesignuk.co.uk)



Block

1 : 500

12/05/2014 11:26:44

Drawn by	Author	<b>A4 414</b>
Checked by	Checker	Scale 1 : 500



# Agenda Item 9

Appendix 2










Building by Design  
 0273333333  
 E-mail: [info@buildingbydesign.co.uk](mailto:info@buildingbydesign.co.uk)

3 The Laurels,  
 Southampton,  
 Ocean  
 OX4 7DP

Changes of use from residential to non-residential are not permitted by the original planning consent. There is no change in number of floors. This includes use as a shop, office, or for residential use with primary or secondary education. The maximum number of people that may be accommodated in any one room is limited by the original planning consent. 

Printed 22/02/2014 01:16:41

Proposed  
 Sheet No A1 E22  
 Scale  
 Drawn by  
 or as stated

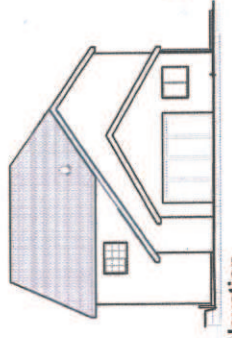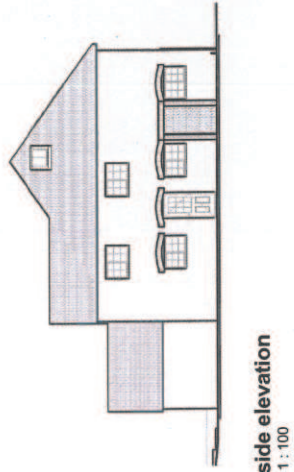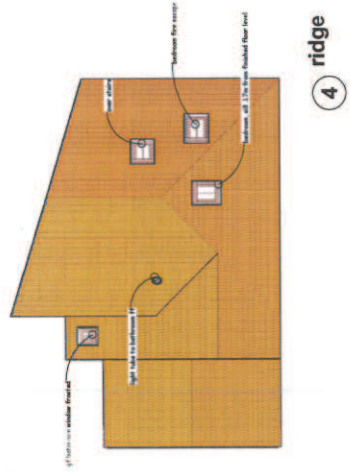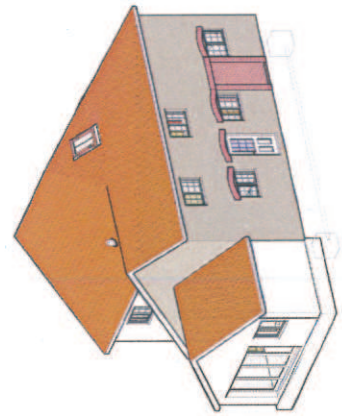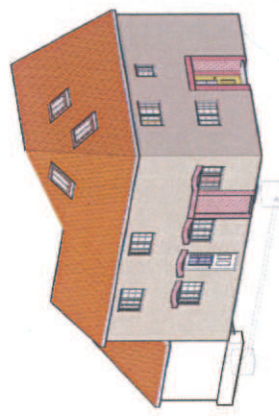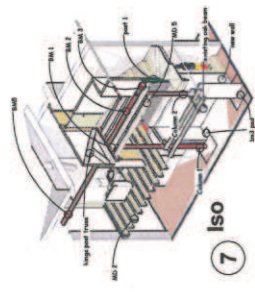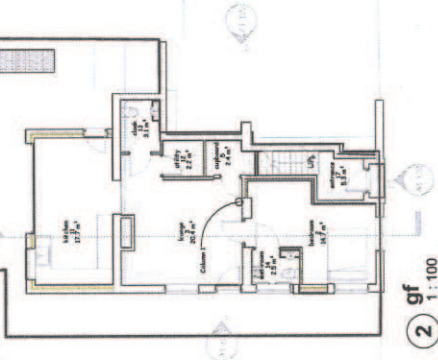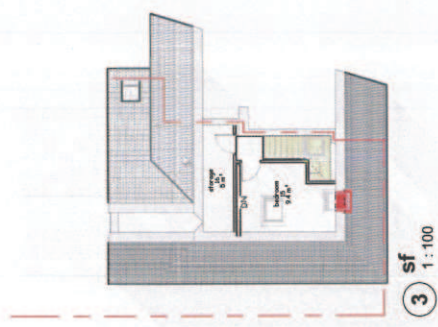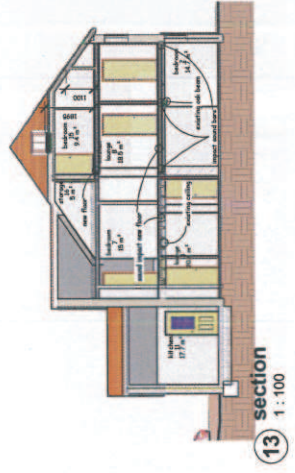

The drawings under the copyright of Building by Design are 2D models and cannot be reproduced in any format part or whole without their express consent.

This page is intentionally left blank