


### Agenda Item 9

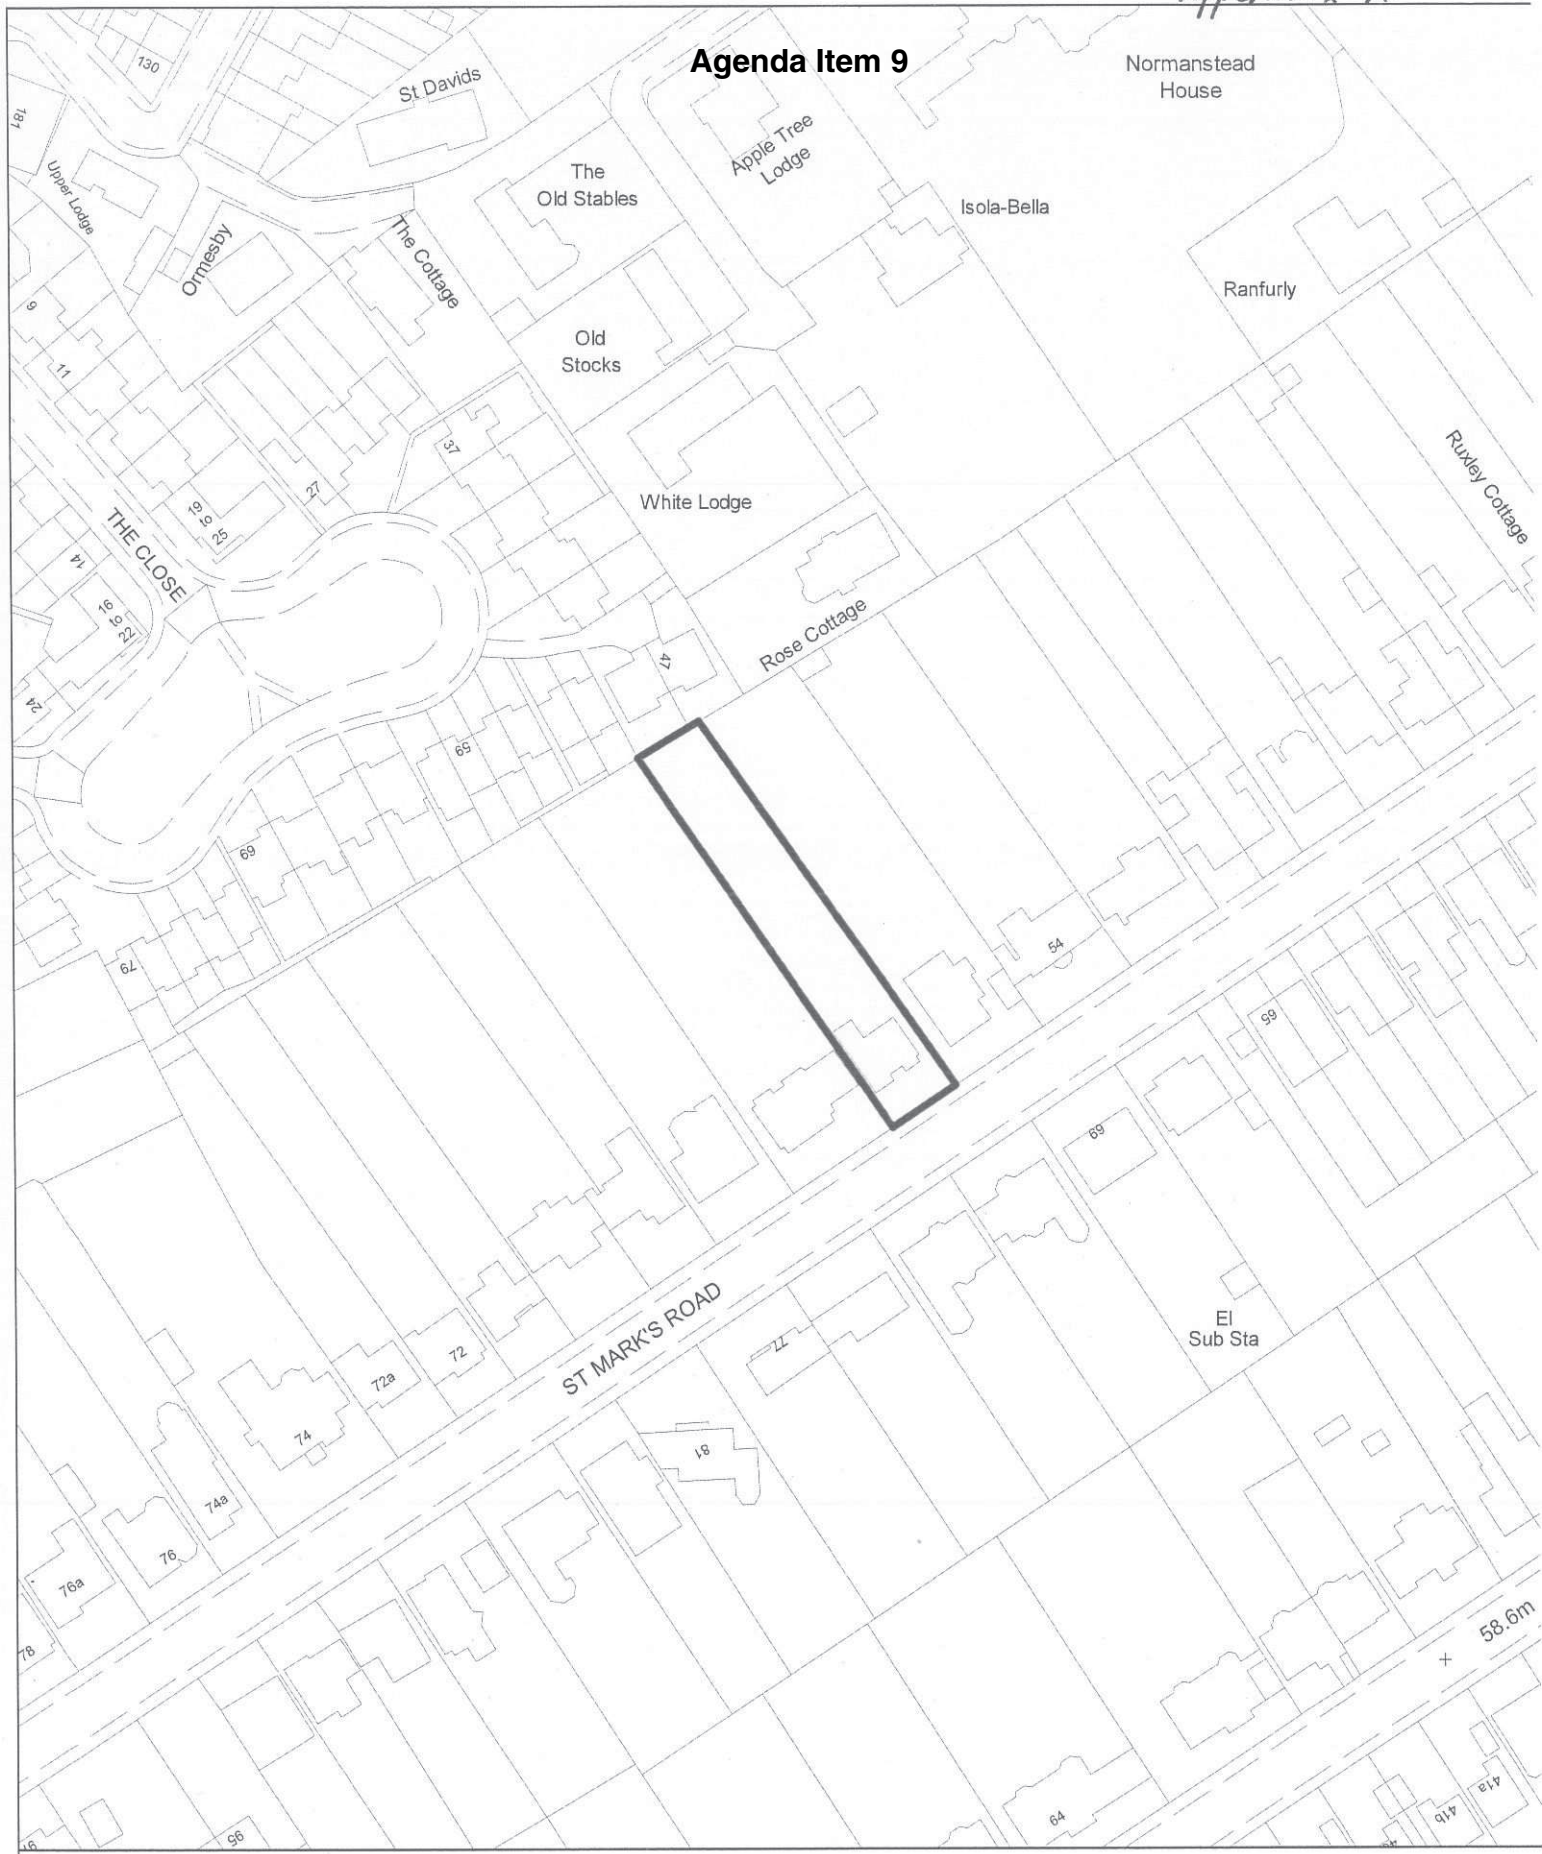

## Enquiry System

Printed on 12/06/2014  
for simkit  
at scale of 1:1,250



© Crown copyright and database rights 2014 Ordnance Survey 10001861  
 South Oxfordshire District Council is licensed to use Ordnance Survey mapping for its own business use as a member of the Public Sector Mapping Agreement. Persons viewing this mapping should contact Ordnance Survey copyright advice where they wish to licence Ordnance Survey mapping for their own use.

NOTES

Location Plan 1:1250

REVISION	DATE
<small>All drawings to be checked on site prior to the commencement of any construction. This drawing may not be reproduced in any part or form without the written consent of the drawing consultant.</small>	
<b>ALL COPYRIGHT RESERVED ©</b>	
<b>Heighway Associates</b> chartered architects	
<small>8191 Huron Avenue, Suite 100, Detroit, MI 48202-3209                  Tel: 313.963.1111 Fax: 313.963.1122                  e-mail: info@heighway.com www.heighway.com</small>	
Client	K McMillon
Project	58 St. Marks Road Henley On Thames RG9 1LW
Title	Existing Plans & Elevations
Issue	Planning Application
Scale	1:100 @A1
Date	March 2014
Dwg no.	1292/01
Rev	

Ground Floor Plan

First Floor Plan

Loft Floor Plan

Roof Plan

Scale 1:100



This page is intentionally left blank