

Application No. P13/S3202/FUL


1:1,373 scale




South Oxfordshire District Council is licensed to use Ordnance Survey mapping for its own business use as a member of the Public Sector Mapping Agreement.

Persons viewing this mapping should contact Ordnance Survey copyright for advice where they wish to use Ordnance Survey mapping for their own use.

Agenda Item 14

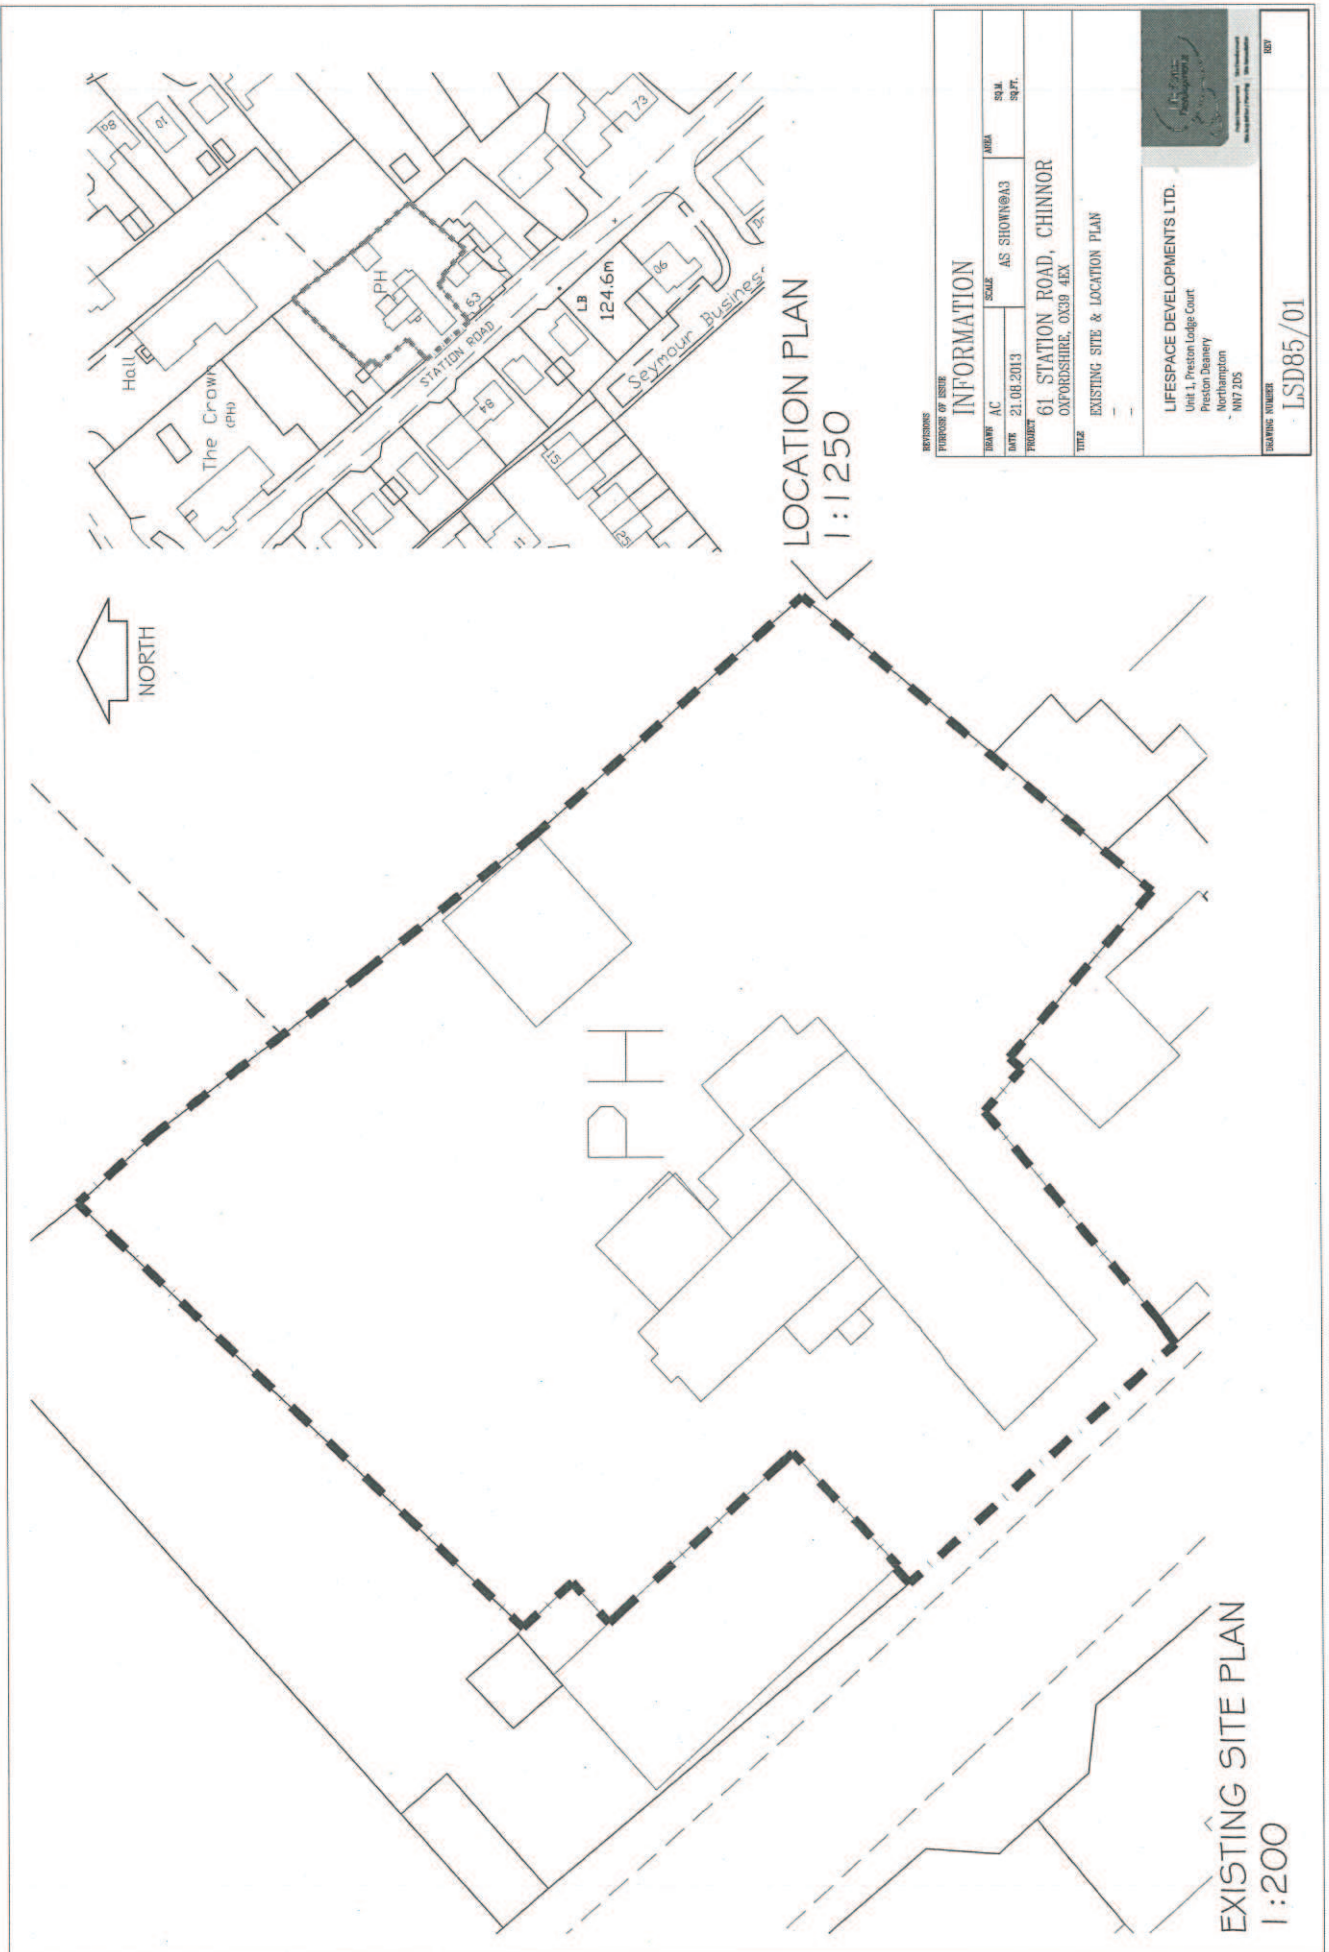

# Agenda Item 14

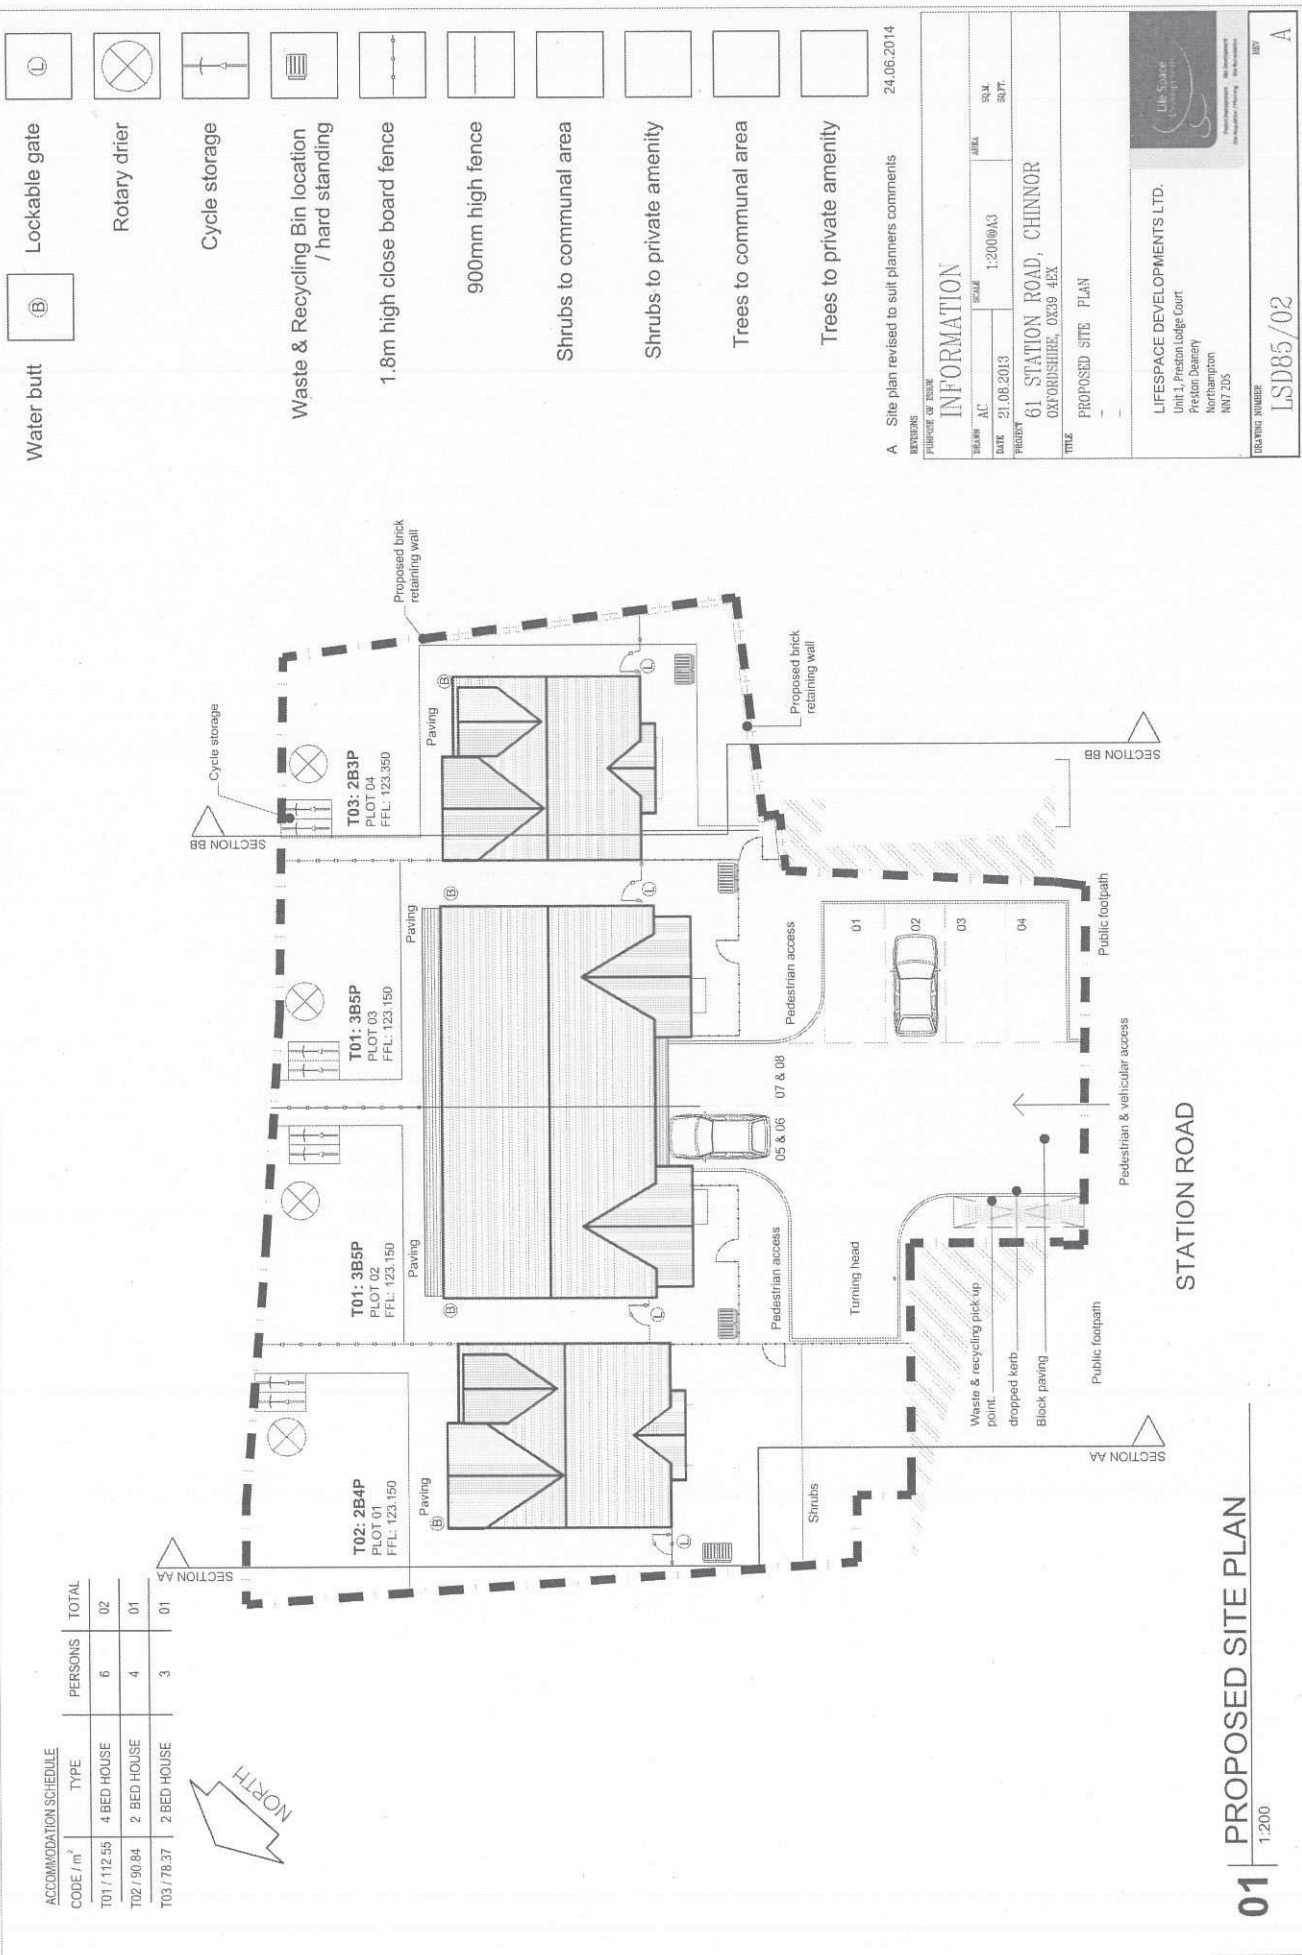

**ACCOMMODATION SCHEDULE**

| CODE / m <sup>2</sup> | TYPE        | PERSONS | TOTAL |
|-----------------------|-------------|---------|-------|
| T01 / 112.55          | 4 BED HOUSE | 6       | 02    |
| T02 / 90.84           | 2 BED HOUSE | 4       | 01    |
| T03 / 78.37           | 2 BED HOUSE | 3       | 01    |

- Water butt
- Lockable gate
- Rotary drier
- Cycle storage
- Waste & Recycling Bin location / hard standing
- 1.8m high close board fence
- 900mm high fence
- Shrubs to communal area
- Shrubs to private amenity
- Trees to communal area
- Trees to private amenity

**REVISIONS**  
A Site plan revised to suit planners comments 24.06.2014

**INFORMATION**

|         |   |       |          |     |     |
|---------|---|-------|----------|-----|-----|
| DATE    | 21.08.2013                                      | SCALE | 1:200@A3 | SQA | SQA |
| PROJECT | 61 STATION ROAD, CHINNOR, OXFORDSHIRE, OX39 4EX |       |          |     |     |
| TITLE   | PROPOSED SITE PLAN                              |       |          |     |     |

**LIFESPACE DEVELOPMENTS LTD.**  
Unit 1, Preston Lodge Court  
Preston Deans  
Northampton  
NN17 2DS

**DRAWING NUMBER** LSD85/02

**REV**  
A

## 01 | PROPOSED SITE PLAN

1:200


CDM Regulations 2007

NOTES


The contractor is responsible for checking dimensions, tolerances and references. Any discrepancy to be verified with the Architect before proceeding with the works. Where an item is covered by drawings to different scales the larger scale drawing is to be worked to. Do not scale drawing. Figured dimensions to be worked to in all cases.

CDM 2007


ALL current drawings and specifications for the project must be read in conjunction with the Designer's Hazard and Environment Assessment Record

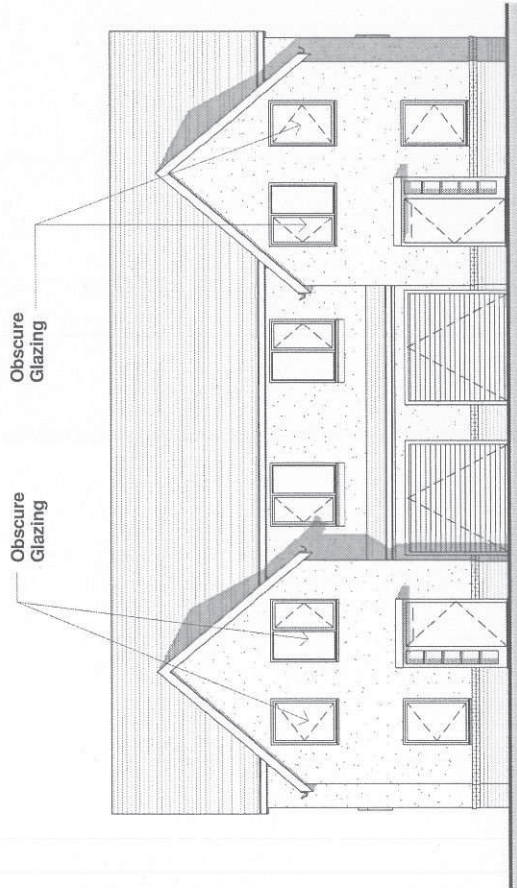


**01** FRONT ELEVATION  
1 : 100

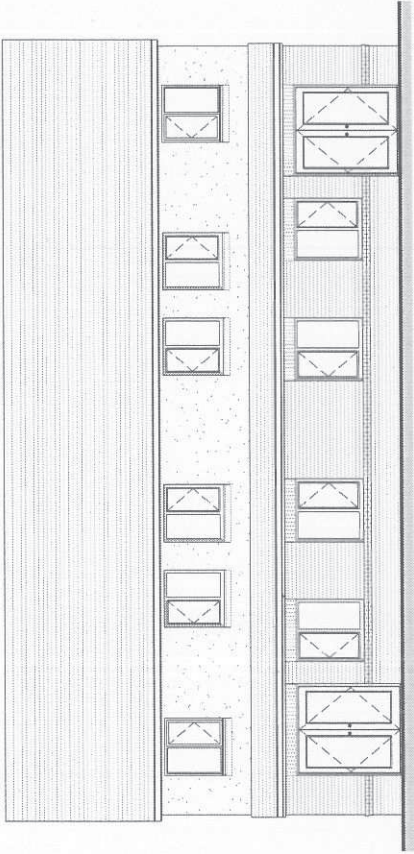

**02** REAR ELEVATION  
1 : 100

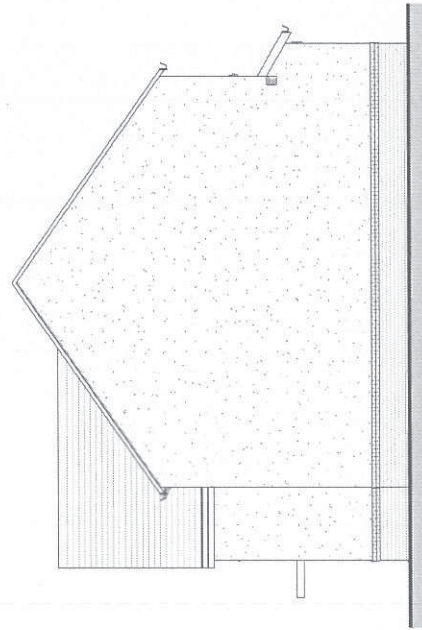

**03** SIDE ELEVATION  
1 : 100

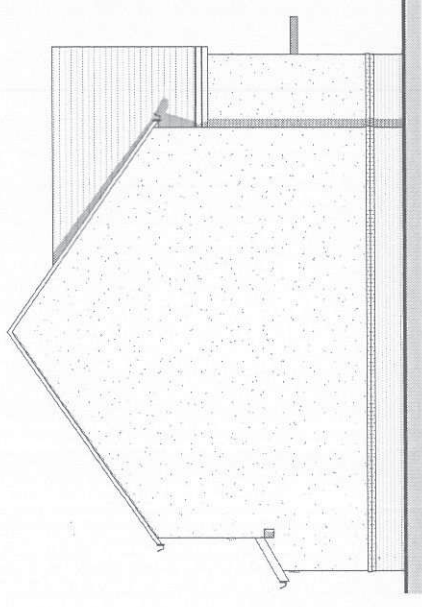

**04** SIDE 01 ELEVATION  
1 : 100



|      |     |                         |   |          |                                 |                             |                   |
|------|-----|-------------------------|---|----------|---------------------------------|-----------------------------|-------------------|
| date | rev | revision/author/checker | drawn   | LSD      | project                         | purpose of issue            |                   |
|      |     |                         | checked   | Checker  | STATION ROAD, CHINNOR - TYPE 01 | INFORMATION                 |                   |
|      |     |                         | scale @ A3  | 1 : 100  | drawing                         | LSD85/SK/T1/02              |                   |
|      |     |                         | date  | 12/03/14 | PROPOSED ELEVATIONS             | rev                         |                   |
|      |     |                         | Life Space Developments LTD. Unit 1 Preston Lodge Court, Preston Lodge, Northampton, NN17 2DS |          |                                 |                             | info@lspdev.co.uk |
|      |     |                         |   |          |                                 | Tel/Fax +44(0)1604 87 11 99 |                   |


CDM Regulations 2007

ALL current drawings and specifications for the project must be read in conjunction with the Designer's Hazard and Environment Assessment Record


NOTES

The contractor is responsible for checking dimensions, tolerances and references. Any discrepancy to be verified with the Architect before proceeding with the works. Where an item is covered by drawings to different scales the larger scale drawing is to be worked to. Do not scale drawing. Figured dimensions to be worked to in all cases.


CDM 2007

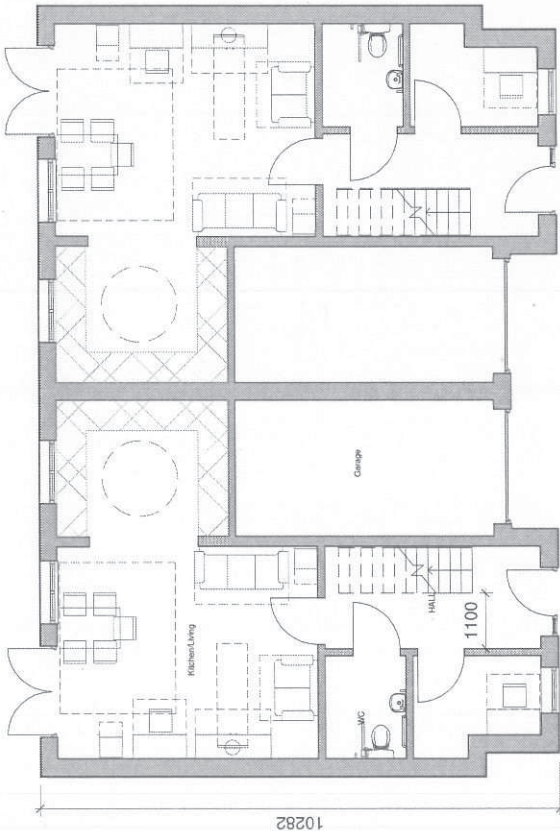

**00** LEVEL 0  
1 : 100

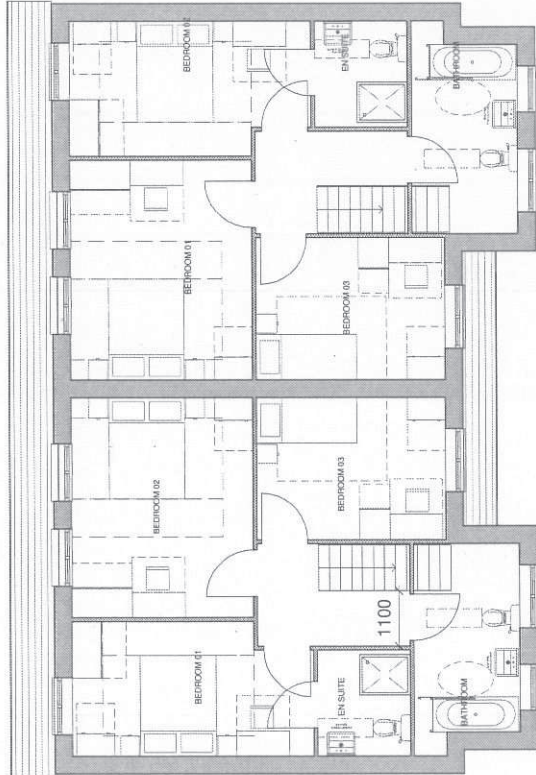

**01** LEVEL 1  
1 : 100

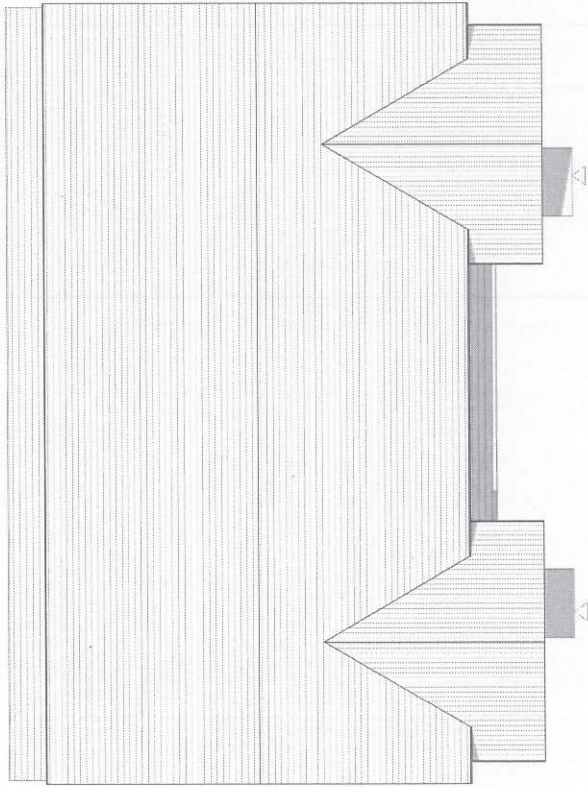

**03** ROOF PLAN  
1 : 100

|  |          |                                 |                                     |
|--|----------|---------------------------------|-------------------------------------|
| drawn  | LSD      | project                         | purpose of issue                    |
| checked  | Checker  | STATION ROAD, CHINNOR - TYPE 01 | INFORMATION                         |
| scale @ A3   | 1 : 100  | drawing                         | LSD85/SK/T/01                       |
| date   | 12/03/14 | rev                             | rev                                 |
| Life Space Developments LTD, Unit 1 Preston Lodge Court, Preston Lodge, Northampton, NN7 2DS |          | Tel/Fax                         | +44(0)604 87 11 99 info@lsdev.co.uk |






NOTES


The contractor is responsible for checking dimensions, tolerances and references. Any discrepancy to be verified with the Architect before proceeding with the works. Where an item is covered by drawings to different scales the larger scale drawing is to be worked to. Do not scale drawing. Figured dimensions to be worked to in all cases.

CDM Regulations 2007


ALL current drawings and specifications for the project must be read in conjunction with the Designer's Hazard and Environment Assessment Record

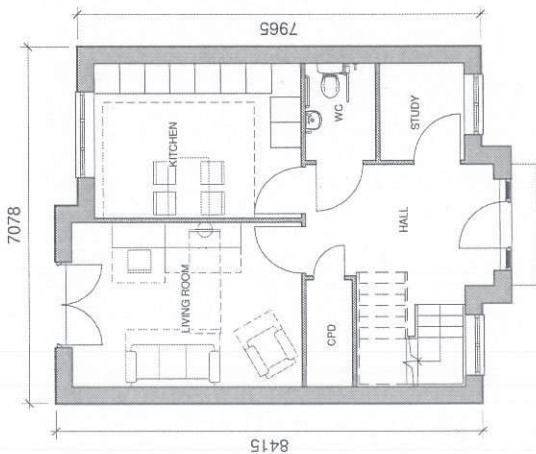


**00** | LEVEL 0  
1 : 100

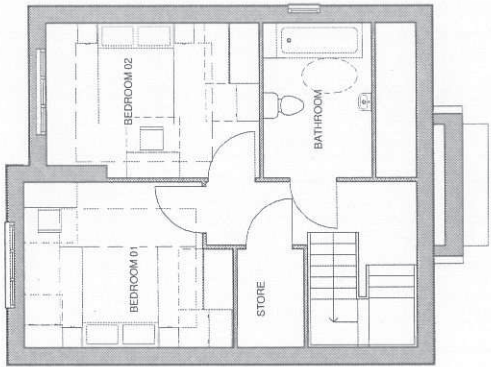


**01** | LEVEL 1  
1 : 100

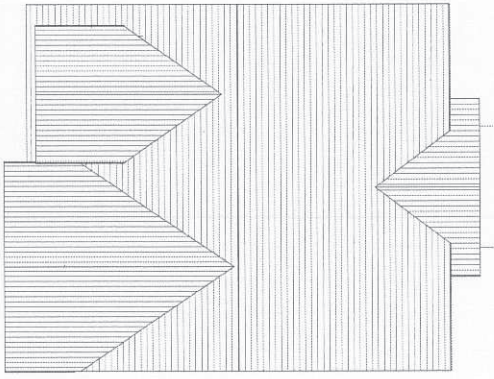


**02** | ROOF PLAN  
1 : 100

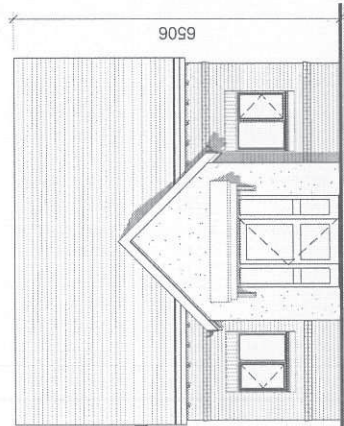


**03** | FRONT ELEVATION  
1 : 100

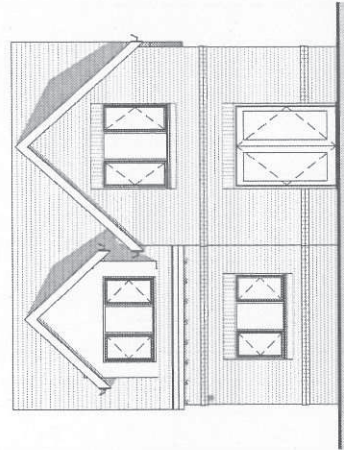

**04** | REAR ELEVATION  
1 : 100

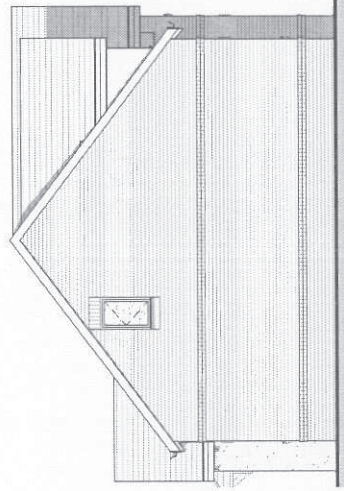

**05** | SIDE ELEVATION  
1 : 100

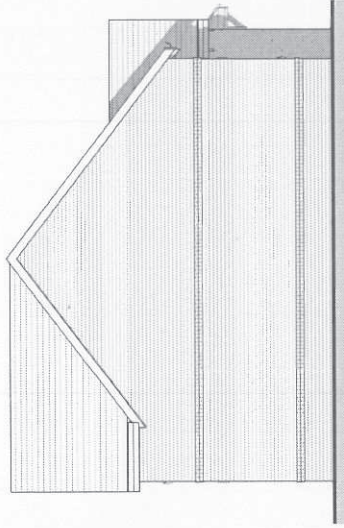

**06** | SIDE 01 ELEVATION  
1 : 100

| date | rev | revision/author/checker |
|------|-----|-------------------------|
|      |     |                         |

| drawn      | author   | project                         | purpose of issue |
|------------|----------|---------------------------------|------------------|
| checked    |          | STATION ROAD, CHINNOR - TYPE 02 | INFORMATION      |
| scale @ A3 | 1 :      | FLOOR, ROOF PLANS & ELEVATIONS  | drawing no       |
| date       | 08/21/03 |                                 | LSD85/T2/01      |
|            |          |                                 | rev              |

|                              |                             |                |              |         |                             |                  |
|------------------------------|-----------------------------|----------------|--------------|---------|-----------------------------|------------------|
| Life Space Developments LTD. | Unit 1 Preston Lodge Court. | Preston Lodge. | Northampton. | NN7 2DS | Tel/Fax +44(0)1604 87 11 99 | info@lsdev.co.uk |
|------------------------------|-----------------------------|----------------|--------------|---------|-----------------------------|------------------|



This page is intentionally left blank