

# Agenda Item 8



© Crown copyright and database rights 2014 Ordnance Survey 100018668



Application No. P14/S1503/FUL


1:1,250 scale



South Oxfordshire District Council is licensed to use Ordnance Survey mapping for its own business use as a member of the Public Sector Mapping Agreement.

Persons viewing this mapping should contact Ordnance Survey copyright for advice where they wish to use Ordnance Survey mapping for their own use.

All dimensions to be checked on site and the Architect notified of any discrepancy before the work is put in hand. All Copyrights reserved.

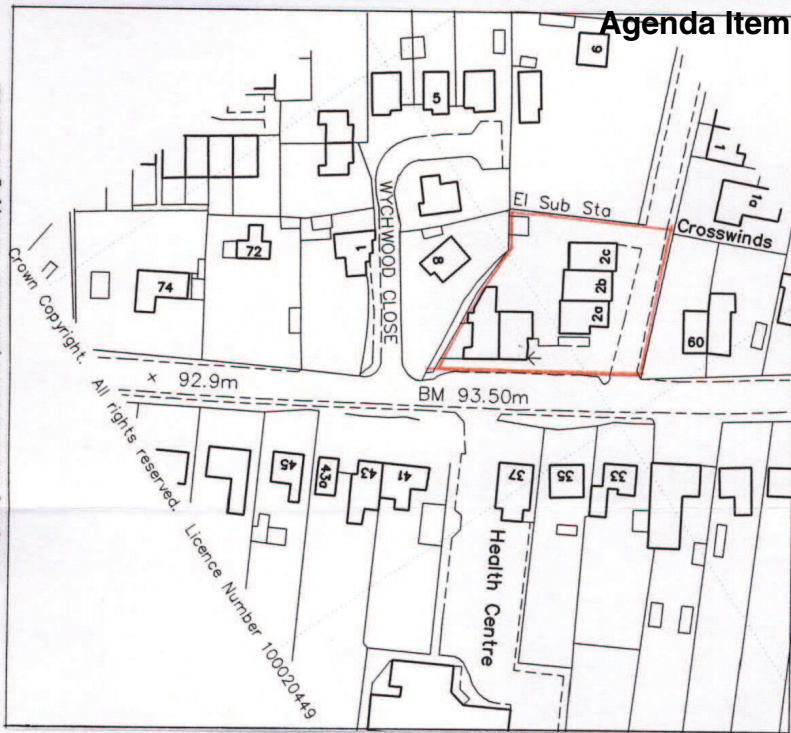

LOCATION PLAN 1 : 1250

REV. A. 08.07.14. CAR SPACE ADJUSTED

**HALSON MACKLEY PARTNERSHIP**  
 Chartered Architect  
 27 Ancastle Green  
 Henley-on-Thames  
 RG9 1TR  
 Tel: 01491 414018  
 Fax: 01491 412434

Client: GATTIS DEVELOPMENTS LIMITED

Project: PROPOSED LIVE-WORK UNIT


CORNER WOOD LANE and GREEN LANE  
 SONNING COMMON RG4 9SL

Drawing: LOCATION : SITE PLANS

Scale: as shown Date: APRIL 2014


Dwg.no: 2014 : 2263 : A3 : 1 Rev: A

LAY-BY WIDENED  
 TO IMPROVE SAFETY  
 ALL TO FURTHER  
 DETAIL AND  
 HIGHWAYS AGREEMENT

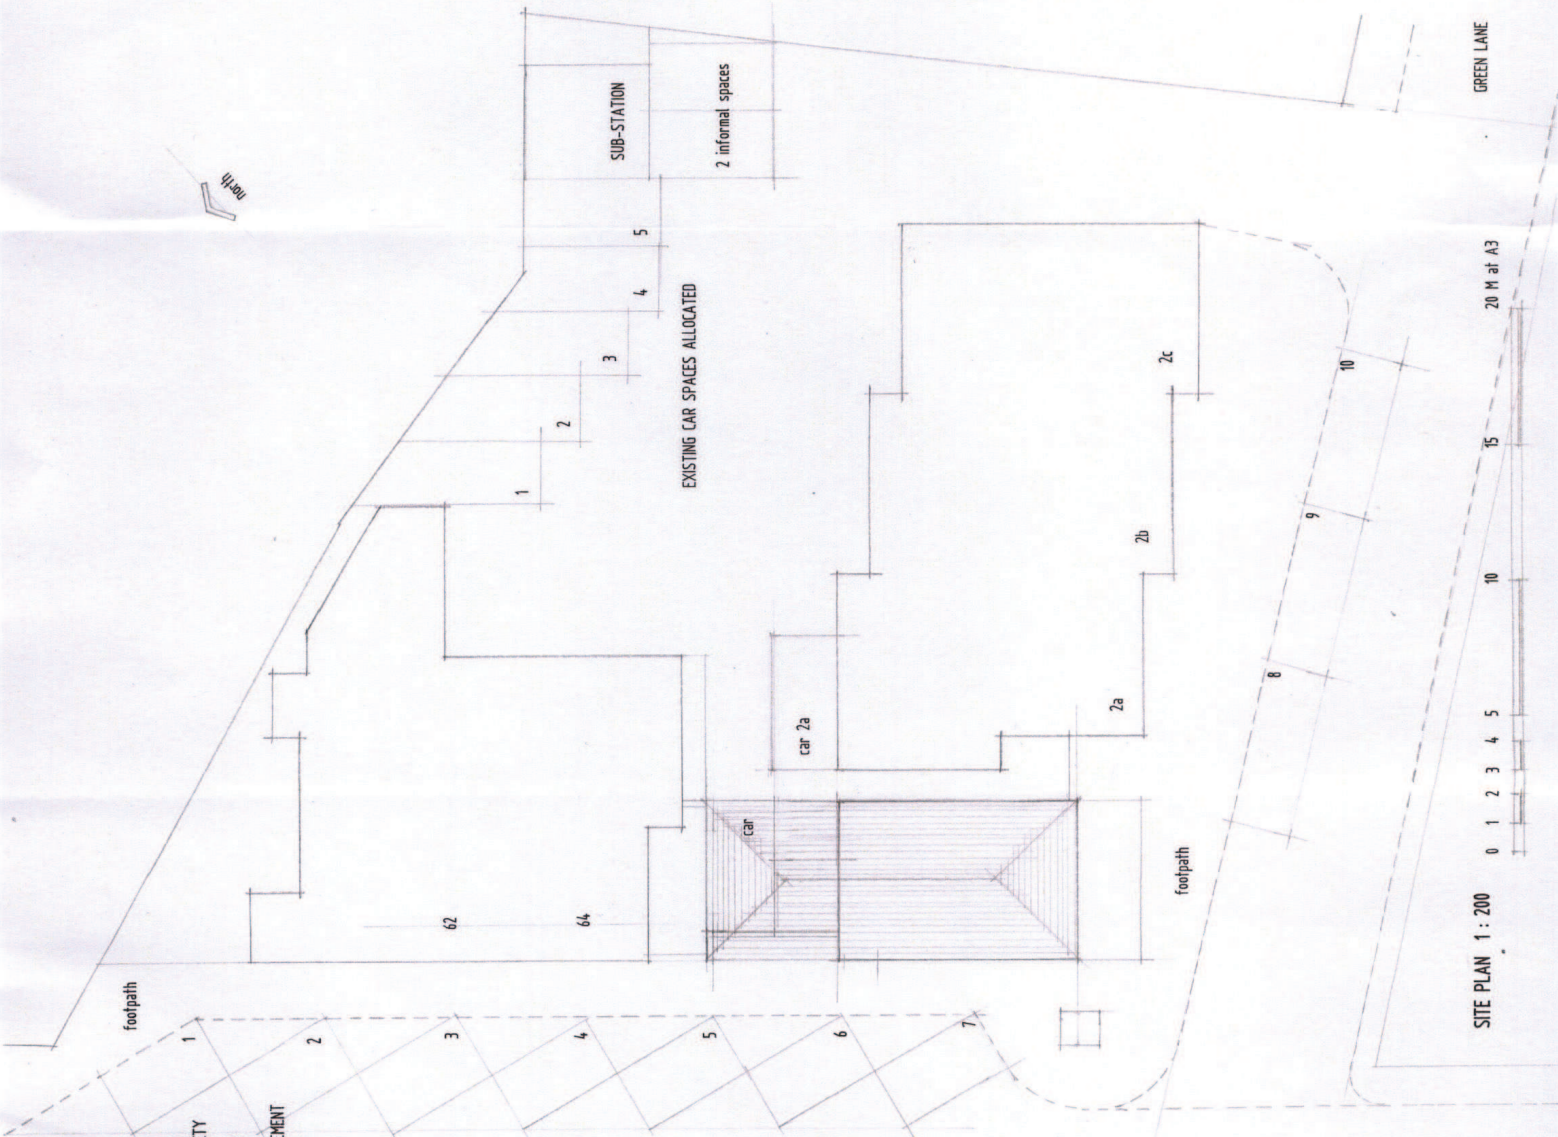

SITE PLAN 1 : 200


20 M at A3

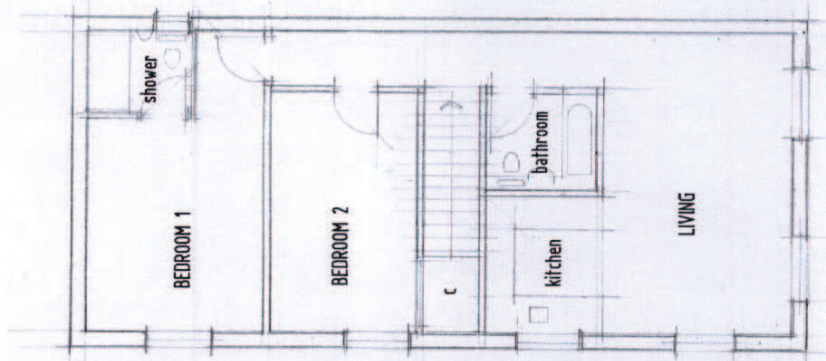

FIRST FLOOR PLAN

REV. B. 29.09.14. HOME OFFICE REVISED TO A2 OFFICE  
 REV. A. 08.07.14. CAR SPACE ADJUSTED

Client: GATTIS DEVELOPMENTS LIMITED  
 Chartered Architect  
**HALSON  
 MACKLEY  
 PARTNERSHIP**  
 27 Ancliffe Green  
 Henley-on-Thames  
 RG9 1TR  
 Tel: 01491 414018  
 Fax: 01491 412434

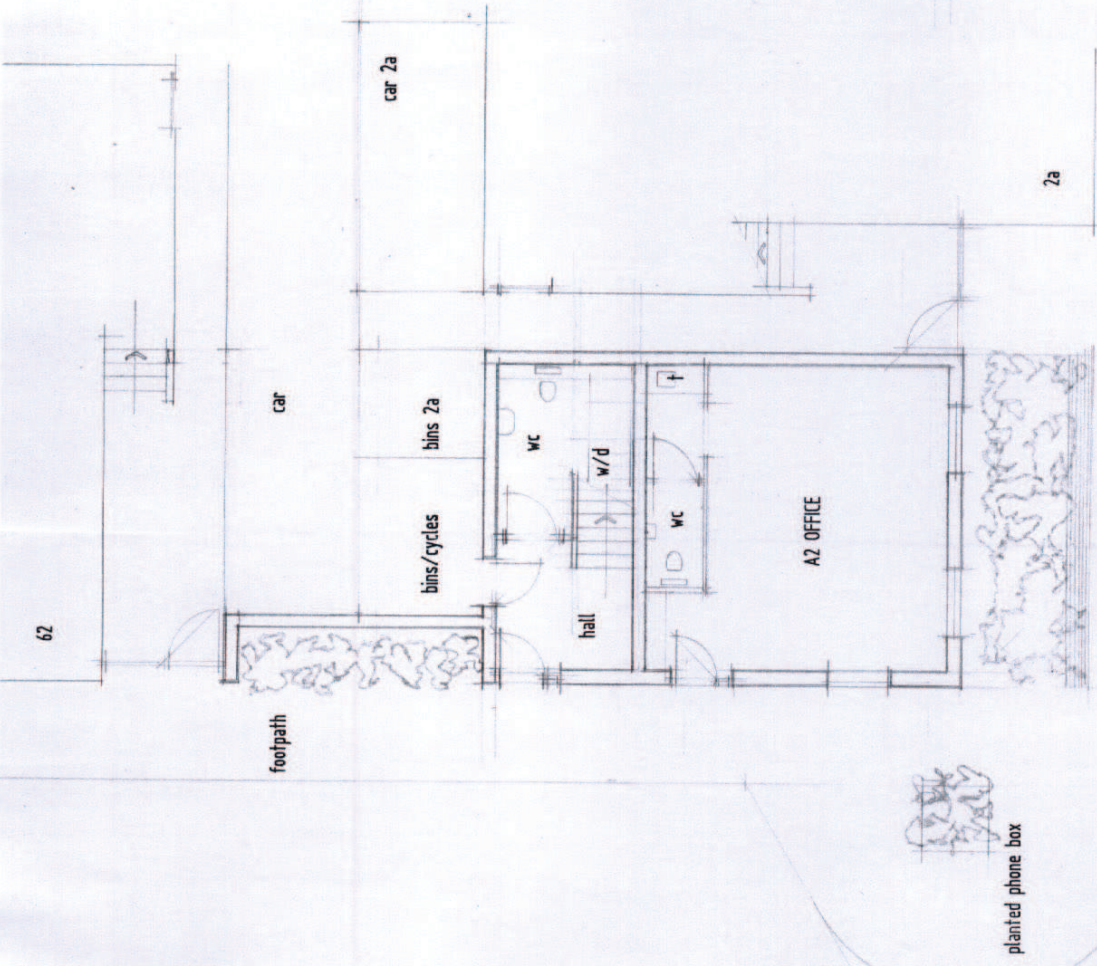


GROUND FLOOR PLAN

Project: CORNER WOOD LANE and GREEN LANE SONNING COMMON  
 Drawing: FLOOR PLANS  
 Scale: 1 : 100  
 Date: APRIL 2014  
 Dwg.no: 2014 : 2263 : A3 : 2  
 Rev: B


0 1 2 3 4 5 6 7 8 9 10 11 M at A3

All dimensions to be checked on site and the Architect notified of any discrepancy before the work is put in hand. All Copyrights reserved.

Agenda Item 8

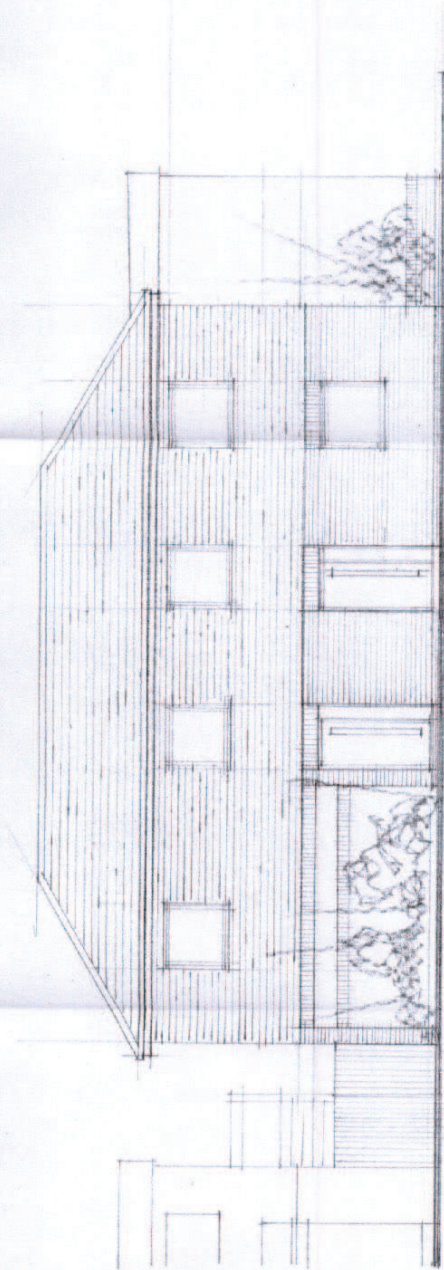

SOUTH EAST FROM WOOD LANE

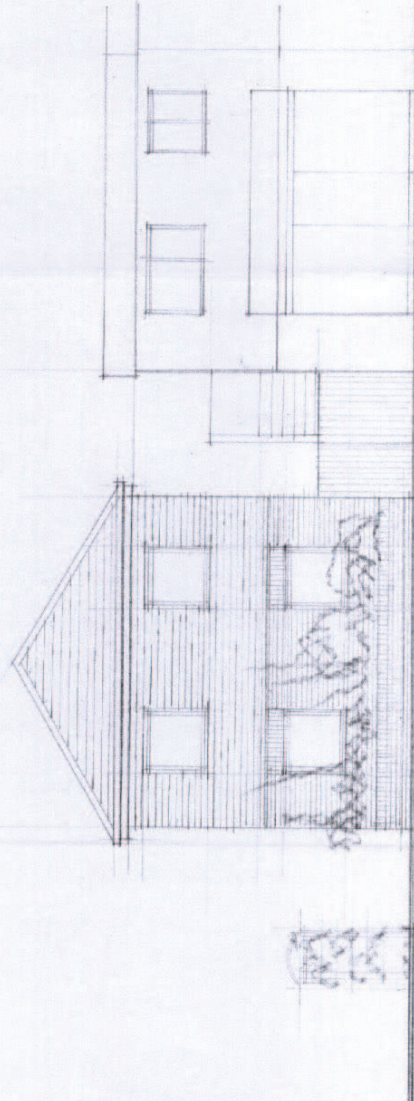

NORTH EAST FROM GREEN LANE

11 M at A3




REV. A. 29.09.14 A2 OFFICE ENTRANCE ADDED IN PLACE OF WINDOW

Project:	CORNER WOOD LANE and GREEN LANE SONNING COMMON
Drawing:	ELEVATIONS : sheet 1 of 2
Scale:	1 : 100
Date:	APRIL 2014
Dwg.no:	2014 : 2263
Rev:	A3 : 3

Client:	GATTIS DEVELOPMENTS LIMITED
Chartered Architect	HALSON MACKLEY PARTNERSHIP
27 Ancoats Green Henley-on-Thames RG9 1TR Tel: 01491 414018 Fax: 01491 412434	

All dimensions to be checked on site and the Architect notified of any discrepancy before the work is put in hand. All Copyrights reserved.

Agenda Item 8

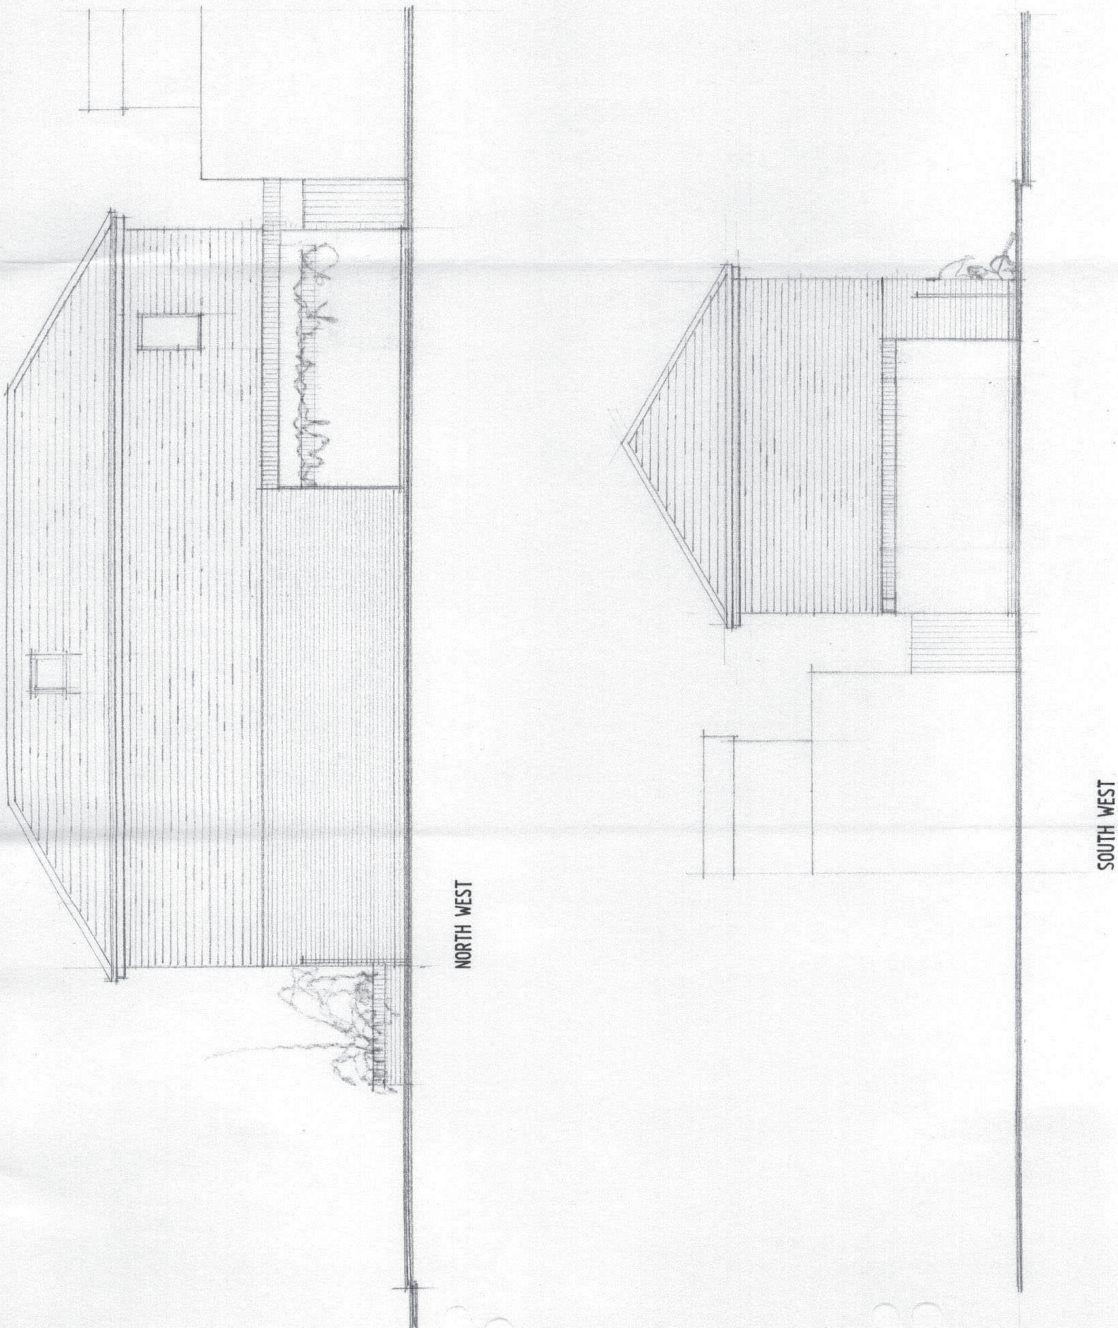

REV. A. 08.07.14. CAR SPALE ADJUSTED

Project: CORNER WOOD LANE and GREEN LANE SONNING COMMON  
 Drawing: ELEVATIONS sheet 2 of 2  
 Scale: 1 : 100  
 Date: APRIL 2014  
 Dwg. no: 2014 : 2263 : A3 : 4  
 Rev: A


Client: GATTIS DEVELOPMENTS LIMITED  
 Chartered Architect  
 27 Ancastle Green  
 Henley-on-Thames  
 RG9 1TR  
 Tel: 01491 414018  
 Fax: 01491 412434

0 1 2 3 4 5 6 7 8 9 10  
 11 M at A3

All dimensions to be checked on site and the Architect notified of any discrepancy before the work is put in hand. All Copyrights reserved.

Agenda Item 8

All dimensions to be checked on site and the Architect notified of any discrepancy before the work is put in hand. All Copyrights reserved.

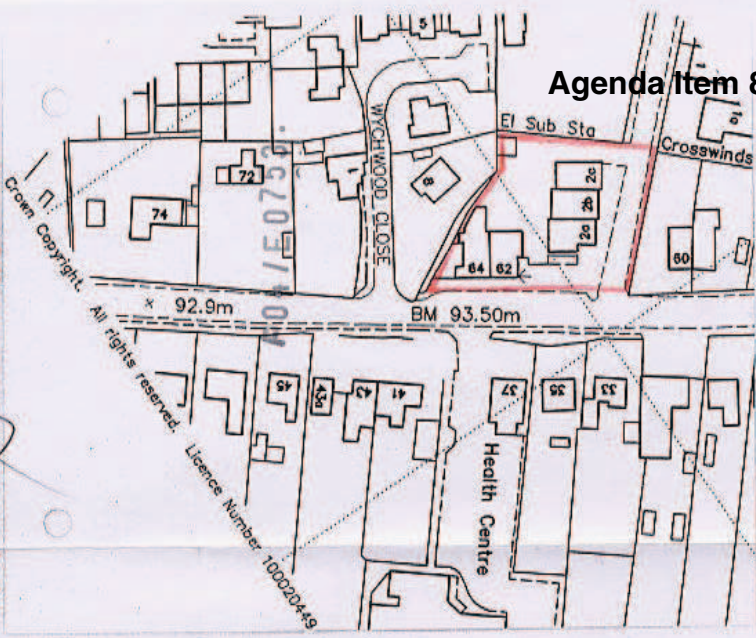


LOCATION PLAN 1 : 1250

**HALSON MACKLEY PARTNERSHIP**  
Chartered Architect  
4 Alexandra Road  
Reading RG1 5PD  
Tel: 0118 926 9555  
Fax: 0118 926 9556

**GATTIS DEVELOPMENTS LIMITED**  
Client:  
Project: **PROPOSED EXTENSION CORNER OF WOOD LANE and GREEN LANE SONNING COMMON**

Drawing: **LOCATION : SITE PLANS**  
Scale: **as shown**  
Date: **JUNE 2004**  
Drawing: **03 : 1819 : A3 : 4**  
Rev: **-**

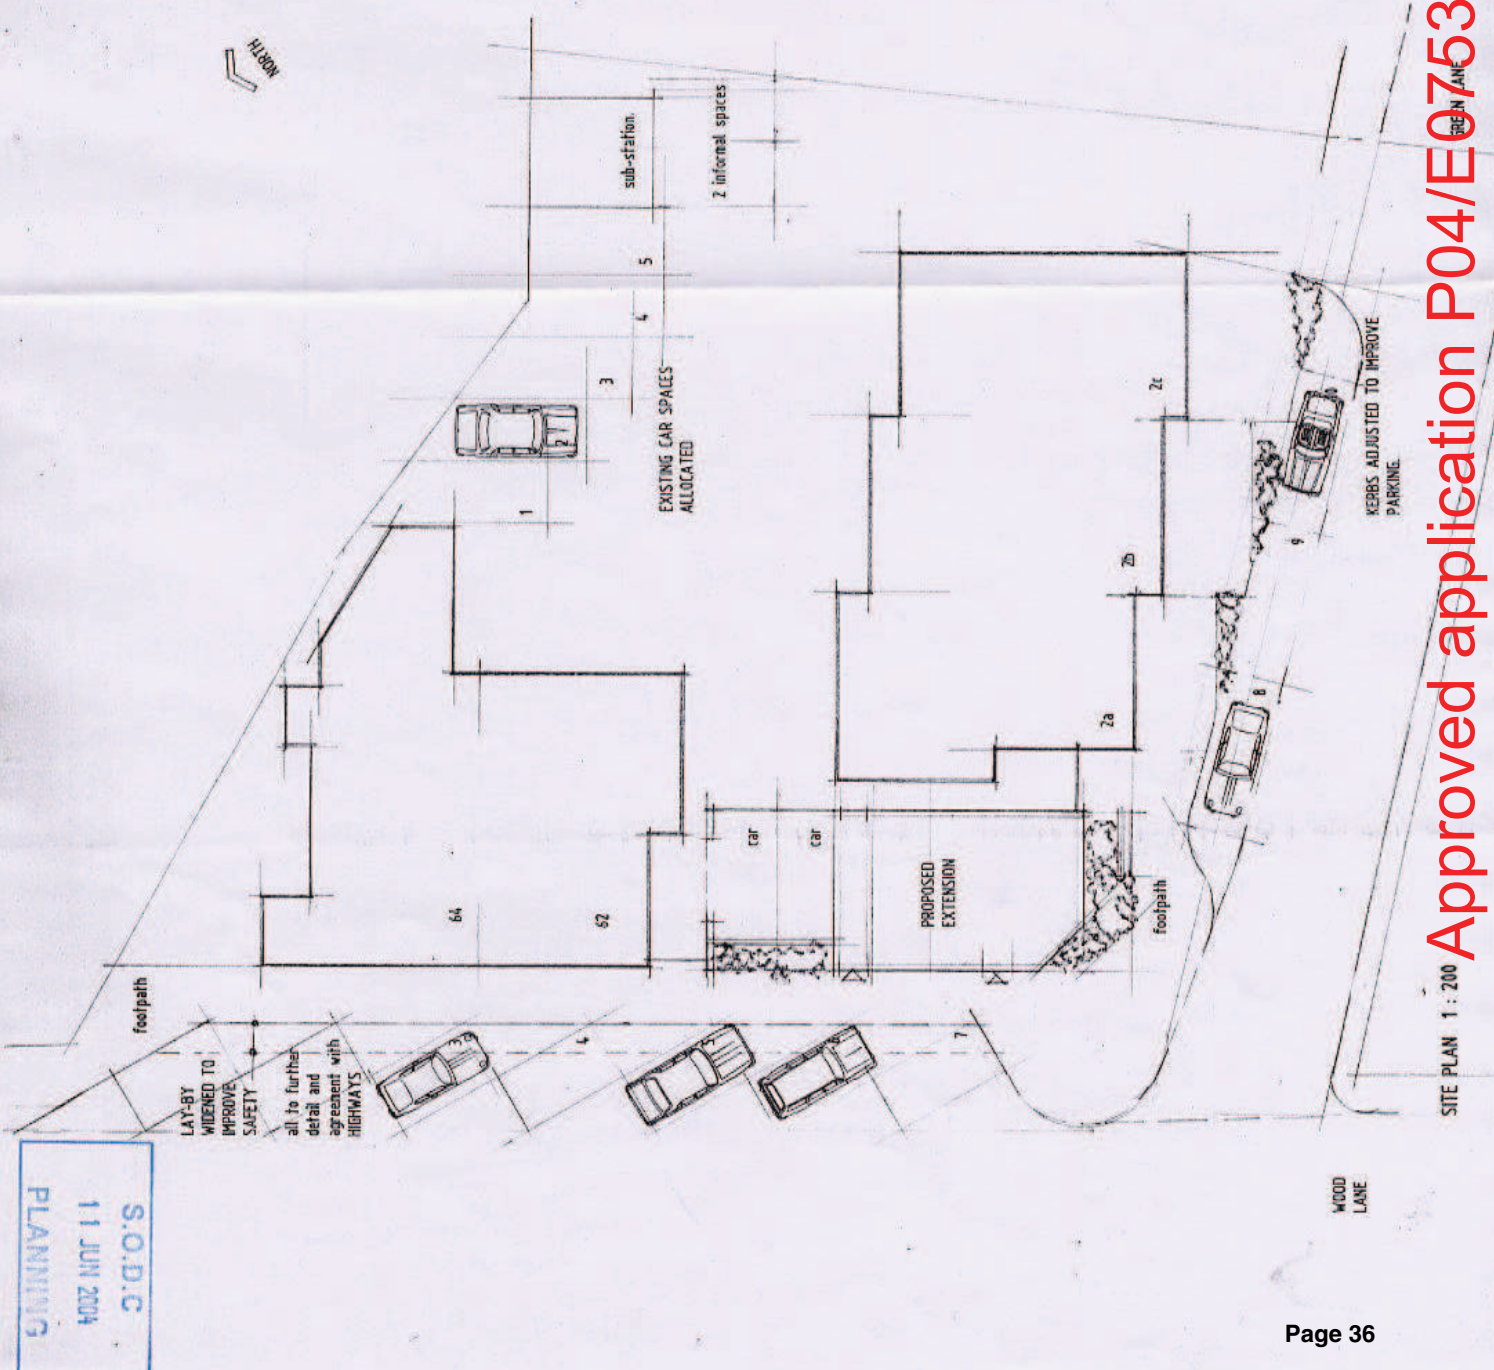


**S.O.D.C.**  
**11 JUN 2004**  
**PLANNING**


Approved application P04/E0753

P04/E0753

All dimensions to be checked on site and the Architect notified of any discrepancy before the work is put in hand. All Copyrights reserved.

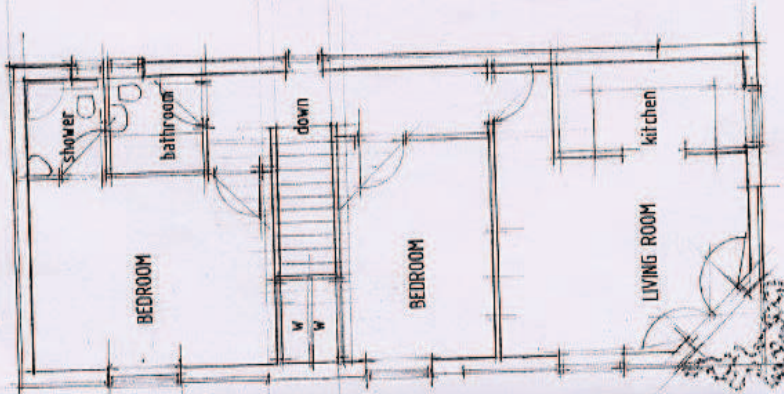

FIRST FLOOR PLAN

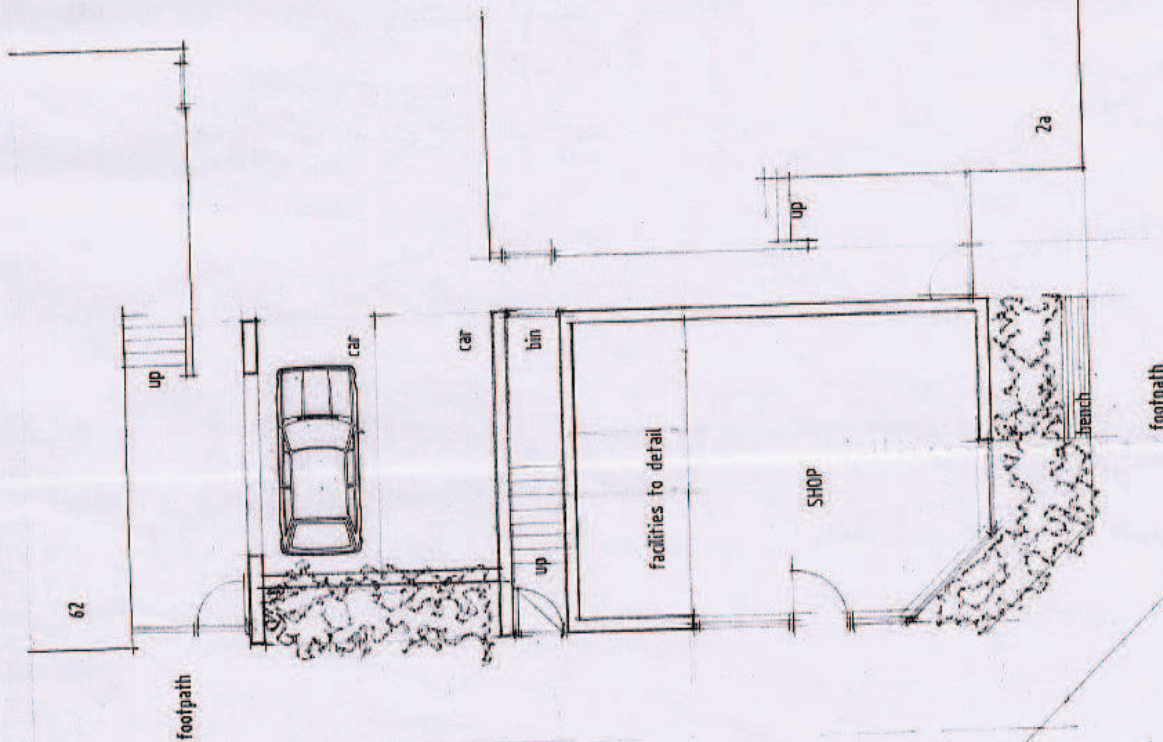

GROUND FLOOR PLAN

**HALSON MACKLEY PARTNERSHIP** Chartered Architect  
 4 Alexandra Road  
 Reading RG1 5PD  
 Tel: 0118 926 8555  
 Fax: 0118 928 8556

Client: GATTIS DEVELOPMENTS LIMITED

Project: PROPOSED EXTENSION  
 CORNER OF WOOD LANE and GREEN LANE  
 SONNING COMMON

Drawing: FLOOR PLANS

Scale: 1 : 100 Date: JUNE 2004


Dwg no: 03 : 1819 : A3 : 5 Rev:

Approved application P04/E0753


S.O.D.I.C  
 11 JUN 2004  
 PLANNING

All dimensions to be checked on site and the Architect notified of any discrepancy before the work is put in hand. All Copyrights reserved.

P04/E0753.

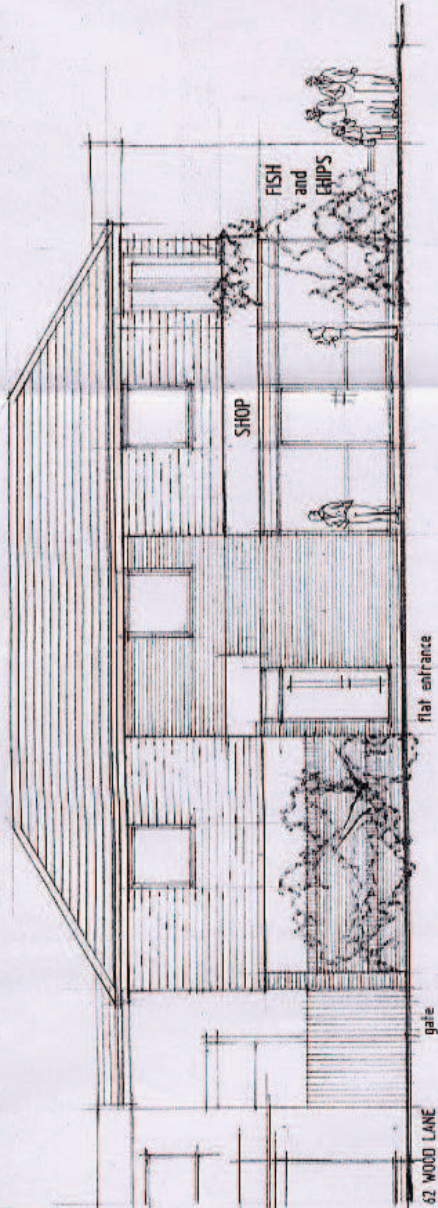

SOUTH EAST FROM WOOD LANE

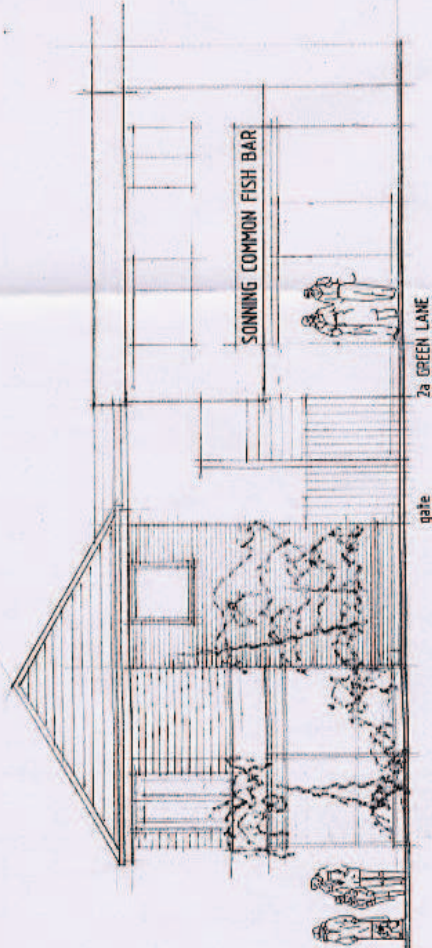

NORTH EAST FROM GREEN LANE

**HALSON MACKLEY PARTNERSHIP**  
 Chartered Architect  
 4 Alexandra Road  
 Reading RG1 5PD  
 Tel: 0118 926 9555  
 Fax: 0118 926 9556

Client: GATTIS DEVELOPMENTS LIMITED

Project: PROPOSED EXTENSION  
 CORNER OF WOOD LANE and GREEN LANE  
 SONNING COMMON

Drawing: ELEVATIONS : sheet 1 of 2

Scale: 1 : 100 Date: JUNE 2004

Dwg.no: 03 : 1819 : A3 : 6 Rev:


S.O.D.C  
 11 JUN 2004  
 PLANNING

Approved application P04/E0753




All dimensions to be checked on site and the Architect notified of any discrepancy before the work is put in hand. All Copyrights reserved.

P04/E0753

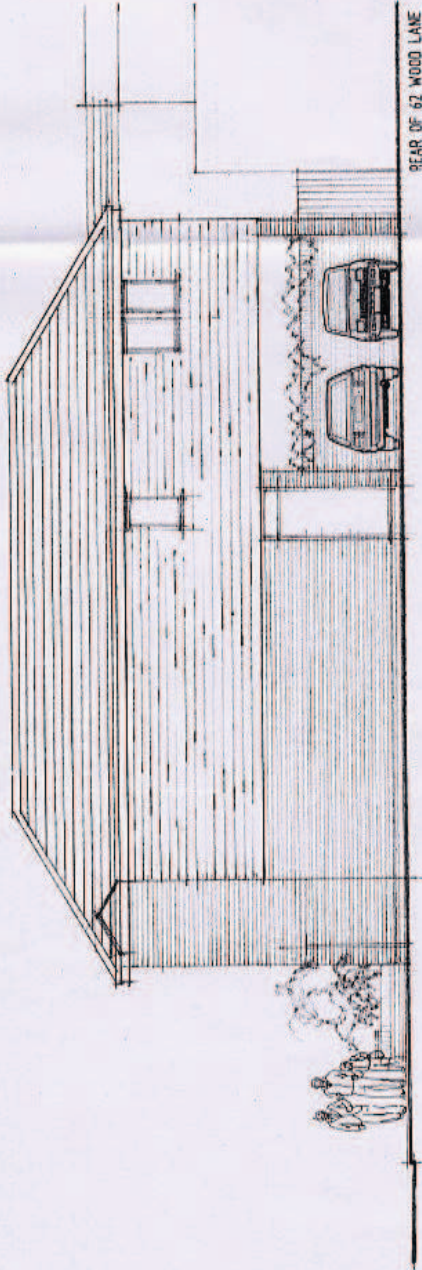

NORTH WEST

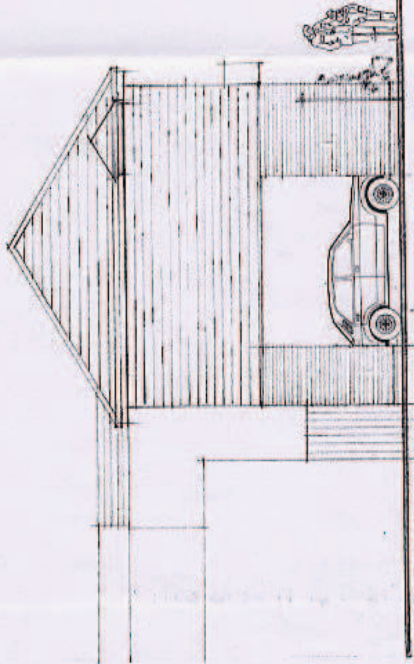

SOUTH WEST

**HALSON MACKLEY PARTNERSHIP**  
 Chartered Architect  
 4 Alexandra Road  
 Reading RG1 5PD  
 Tel: 0118 928 9555  
 Fax: 0118 928 9558

Client: **GATTIS DEVELOPMENTS LIMITED**

Project: **PROPOSED EXTENSION  
 CORNER OF WOOD LANE and GREEN LANE  
 SONNING COMMON**

Drawing: **ELEVATIONS : sheet 2 of 2**

Scale: **1 : 100** Date: **JUNE 2004**

Drawn: **03** : 1819 : A3 : 7 Rev:

S.O.D.C  
 11 JUN 2004  
 PLANNING

Approved application P04/E0753

This page is intentionally left blank