

Agenda Item 10



© Crown copyright and database rights 2015 Ordnance Survey 100018668



South and Vale GIS  
 Printed on 28 January 2015  
 at a scale of 1:1,250





South Oxfordshire District Council is licensed to use Ordnance Survey mapping for its own business use as a member of the Public Sector Mapping Agreement.

Persons viewing this mapping should contact Ordnance Survey copyright for advice where they wish to use Ordnance Survey mapping for their own use.



Agenda Item 10

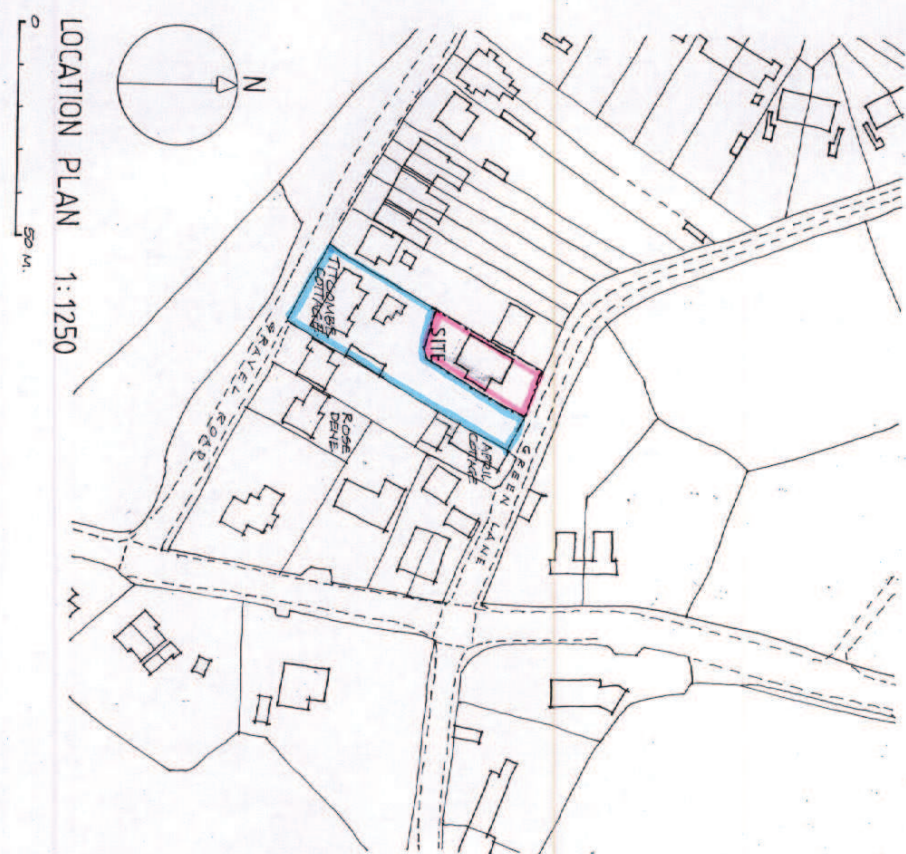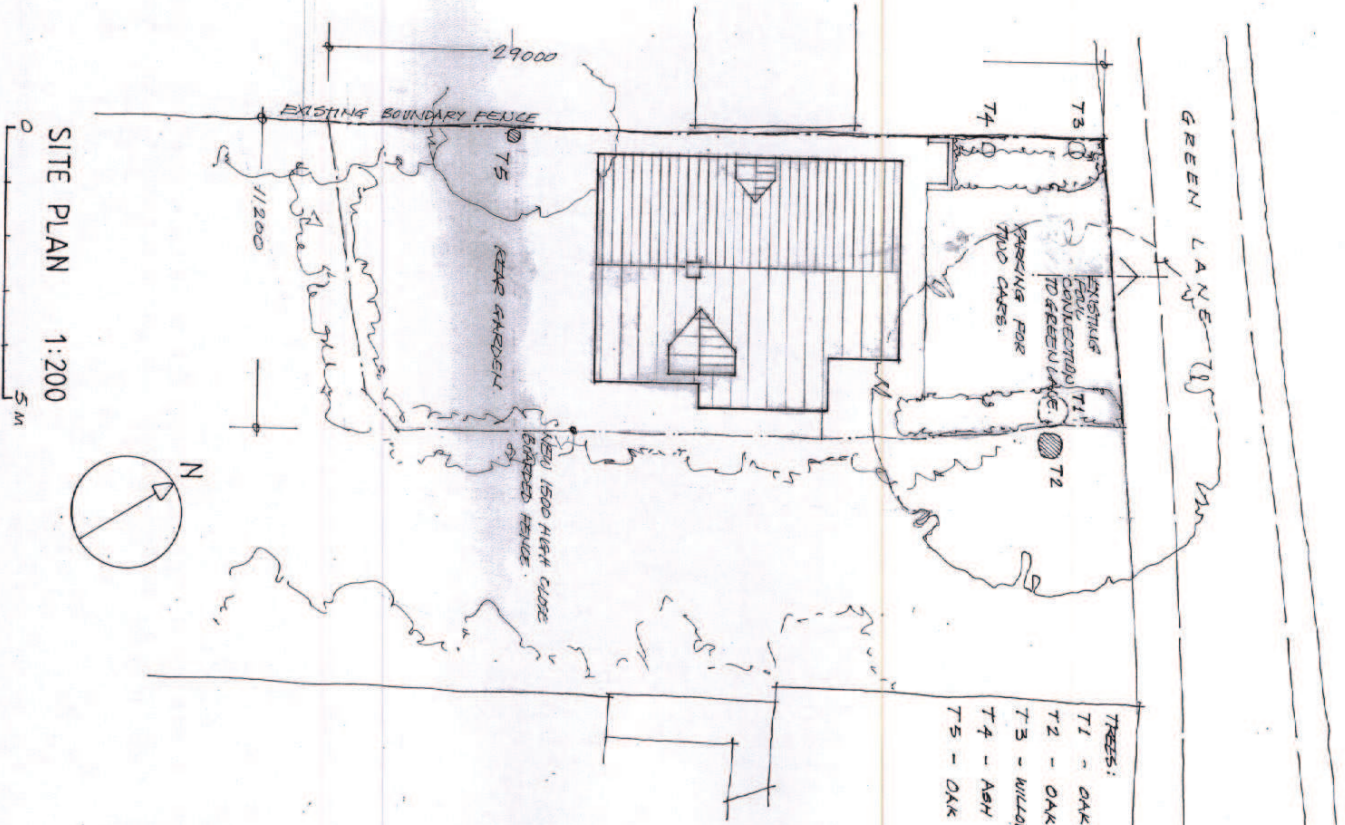

MARTIN LLOYD ASSOCIATES

67 Ashley Drive South, Ringwood, Hants. BH24 2JP. 01425 473596. martin@mladesign.co.uk

Project Title

TITCOMBE COTTAGE LOCATION AND SITE PLANS

GRAVEL ROAD SITE PLANS

PROPOSED NEW HOUSE

Scale AS SHOWN

Date OCTOBER '14


No. 571

DWG. D.02


Rev.




Agenda Item 10

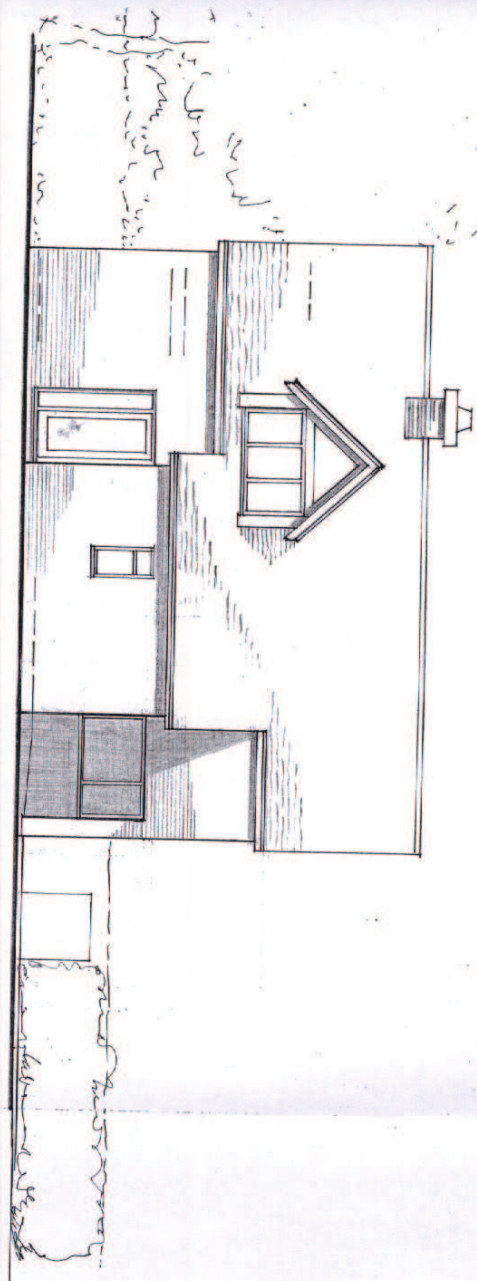


SIDE: SE

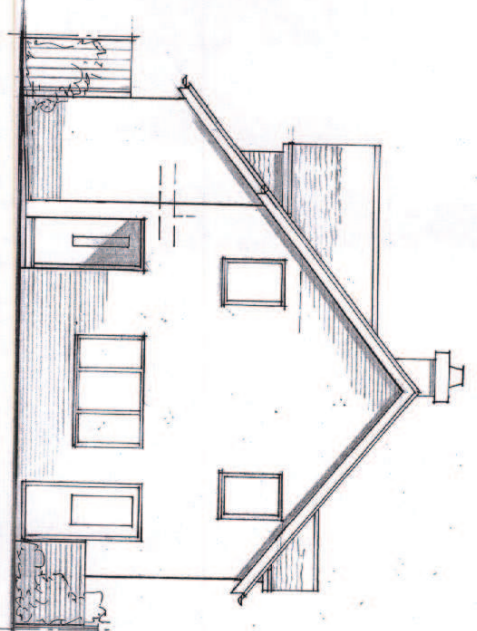

FRONT: NE

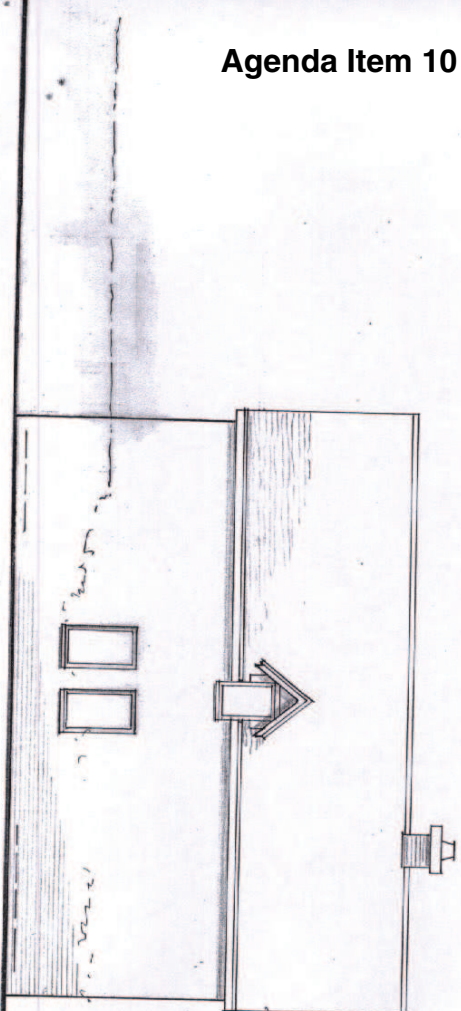

SIDE: NW

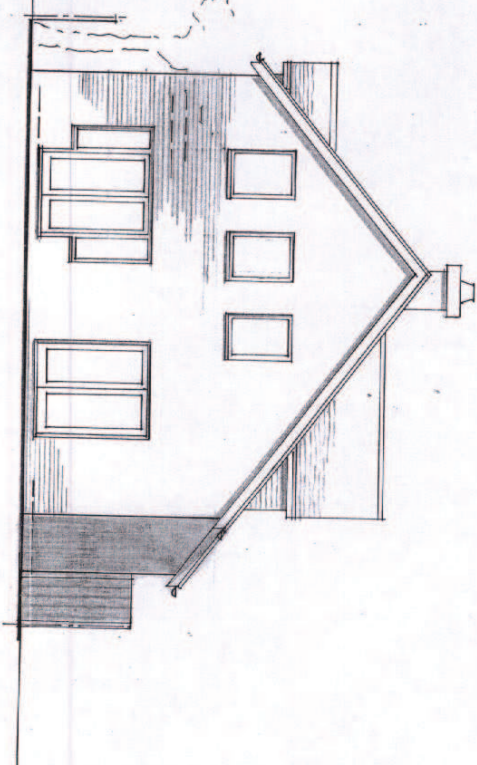

REAR: SW

MATERIALS:

- ROOF - PLAIN CLAY TILES
- WALLS - LT. RED MULTI PACKING BRICKS.
- MURBODUS - PAINTED SOFT WOOD
- DOORS - VARNISHED HARDWOOD.

0 5M  
MARTIN LLOYD ASSOCIATES

67 Ashley Drive South, Ringwood, Hants. BH24 2JP. 01425 473596. martin@mladesign.co.uk

Project Title  
 TITCOMBE COTTAGE  
 GRAVEL ROAD  
 BISHFIELD HEATH  
 PROPOSED NEW HOUSE

Proposed ELEVATIONS



Scale 1:100 No. 571  
 Date OCTOBER '14 DWG. D.04  
 Rev.



Agenda Item 10

GROUND FLOOR

FIRST FLOOR

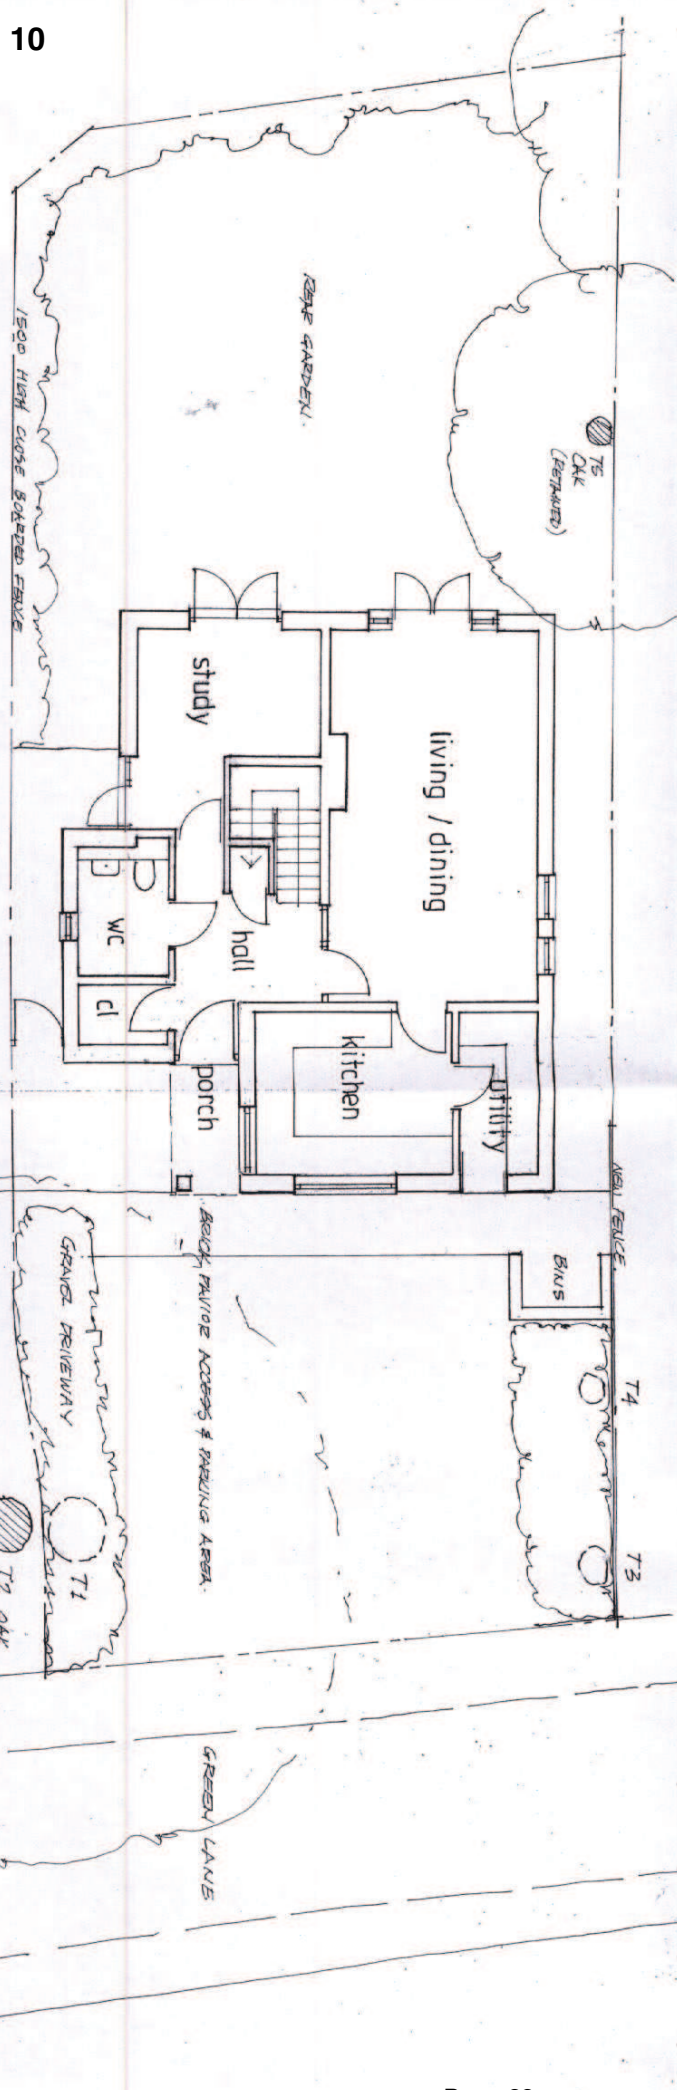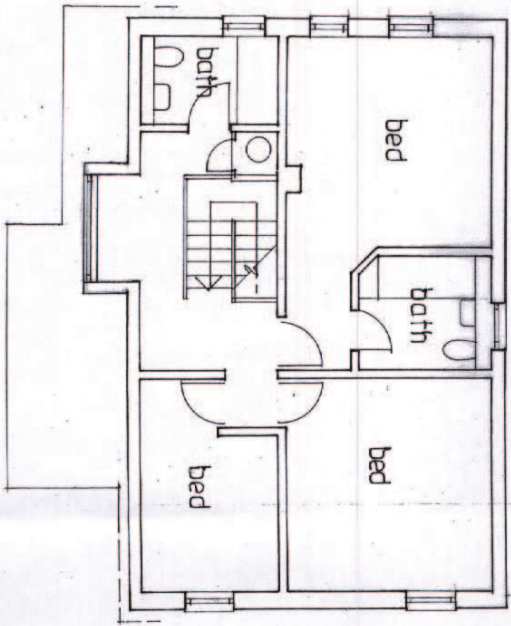

MARTIN LLOYD ASSOCIATES  
 67 Ashley Drive South, Ringwood, Hants. BH24 2JP. 01425 4733596. martin@mladesign.co.uk

Project Title  
 TITCOMBE COTTAGE PROPOSED  
 GRAVEL ROAD LAYOUT PLANS.  
 BUSFIELD HEATH :  
 PROPOSED NEW HOUSE

Scale 1:100 No. 571  
 Date OCTOBER 14 DWG. D.03  
 Rev.