

Application No. P14/S2562/FUL

1:743 scale




South Oxfordshire District Council is licensed to use Ordnance Survey mapping for its own business use as a member of the Public Sector Mapping Agreement.


Persons viewing this mapping should contact Ordnance Survey copyright for advice where they wish to use Ordnance Survey mapping for their own use.

All dimensions must be checked on site and not scaled from this drawing
 Prior to implementation the proposals shown should be checked by a Structural Engineer and approved for compliance with the Building Regulations
 For use in precise named location only
 Copyright reserved






ground floor plan

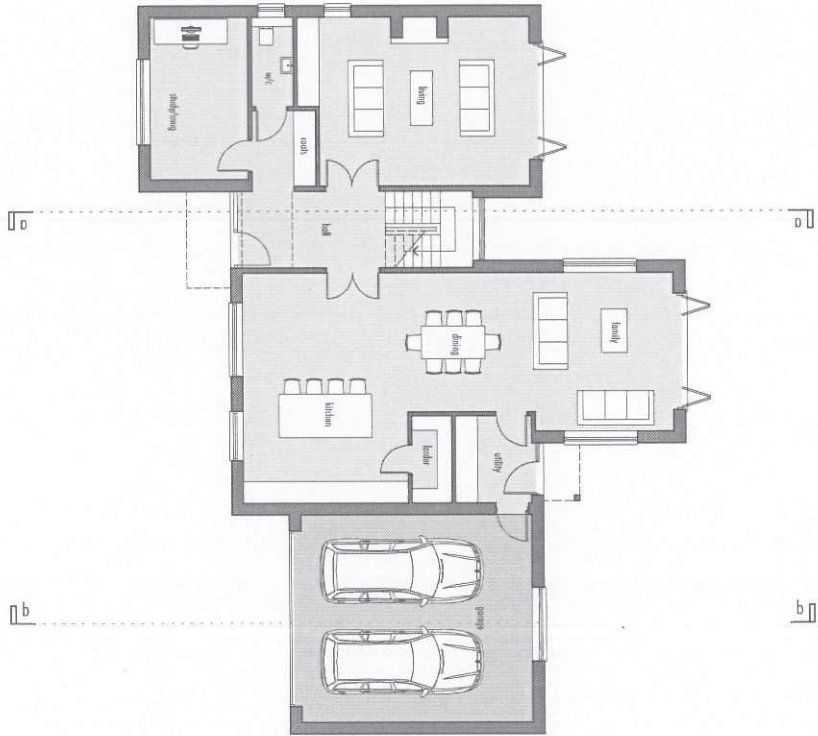

first floor plan


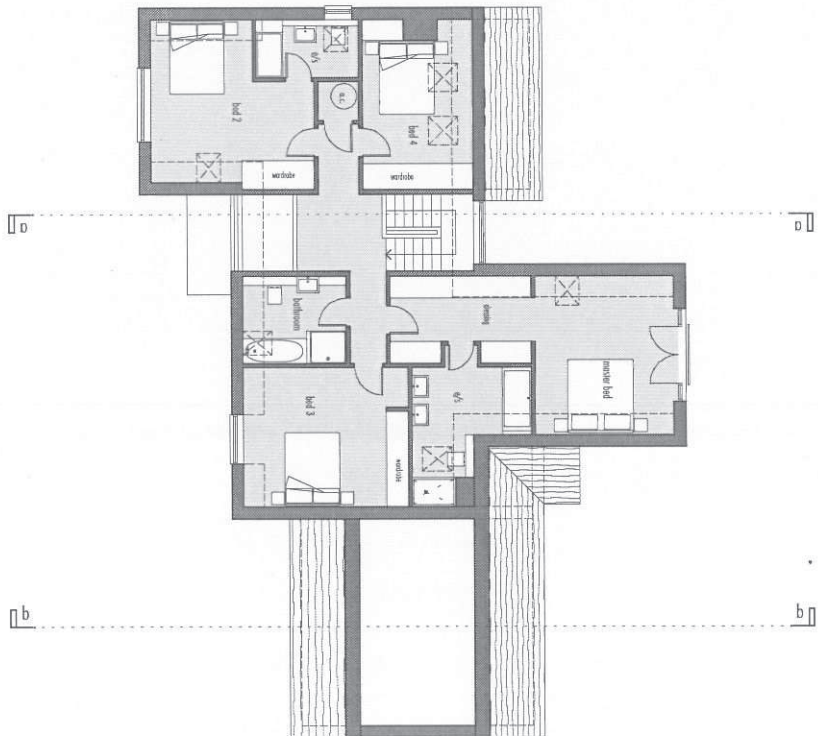


<p>The ANDERSON ORR Partnership The Studio, 70 Church Road, Wyckley, OXON, OX33 1TZ. t. 01865 673936</p>		<p>scale 1:100@A2</p>	<p>client MR M & MR J HORNSBY</p>
<p>PROJECT PROPOSED RESIDENTIAL DEVELOPMENT, 1 MILL LANE, CHALGROVE, OXON</p>	<p>date AUG 14</p>	<p>drawing PROPOSED PLANS</p>	<p>plot 14004</p>
<p>drawn CH</p>	<p>checked CH</p>	<p>plot 14004-P02</p>	<p>rev -</p>

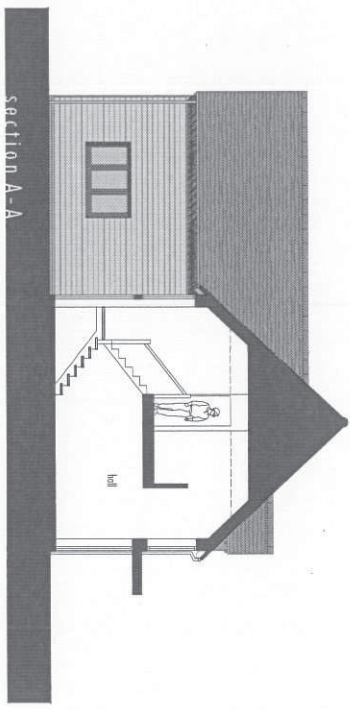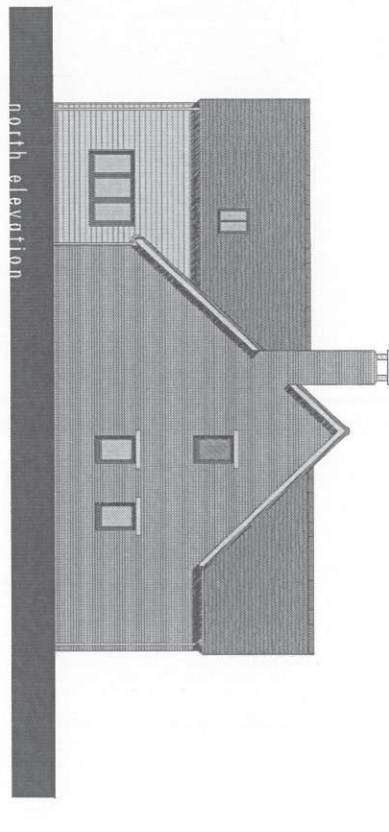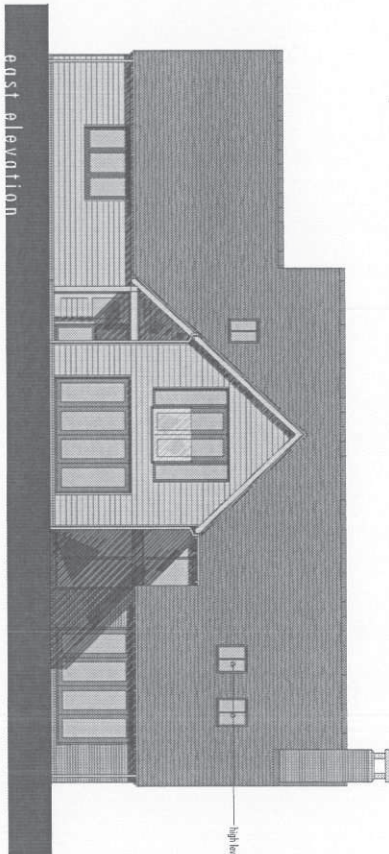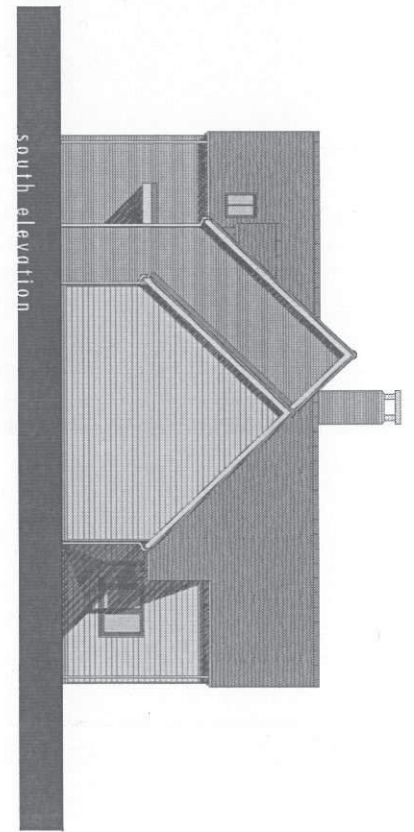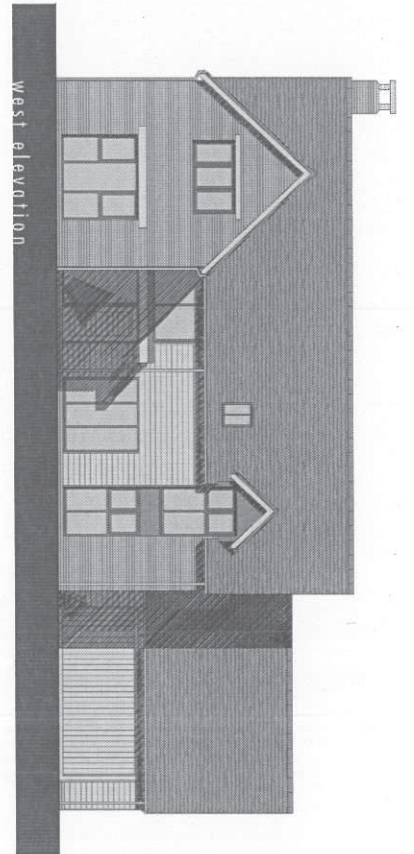

All dimensions must be checked on site and not relied upon. Prior to implementation the proposals shown should be assessed by a Structural Engineer and checked for compliance with the Building Regulations. For use in precise named location only. Copyright reserved.


The ANDERSON ORR Partnership		scale	client
The Studio, 70, Church Road, Wythely, OXON, OX63 1JZ + 01865 873936		1:100@A2	MR M & MR J HORNSBY
PROJECT	PROPOSED RESIDENTIAL DEVELOPMENT, 1 MILL LANE, CHALGROVE, OXON	date AUG 14	drawing PROPOSED ELEVATIONS
		drawn CH	plot PLOT 1
		file 14004	no 14004-003
			rev -

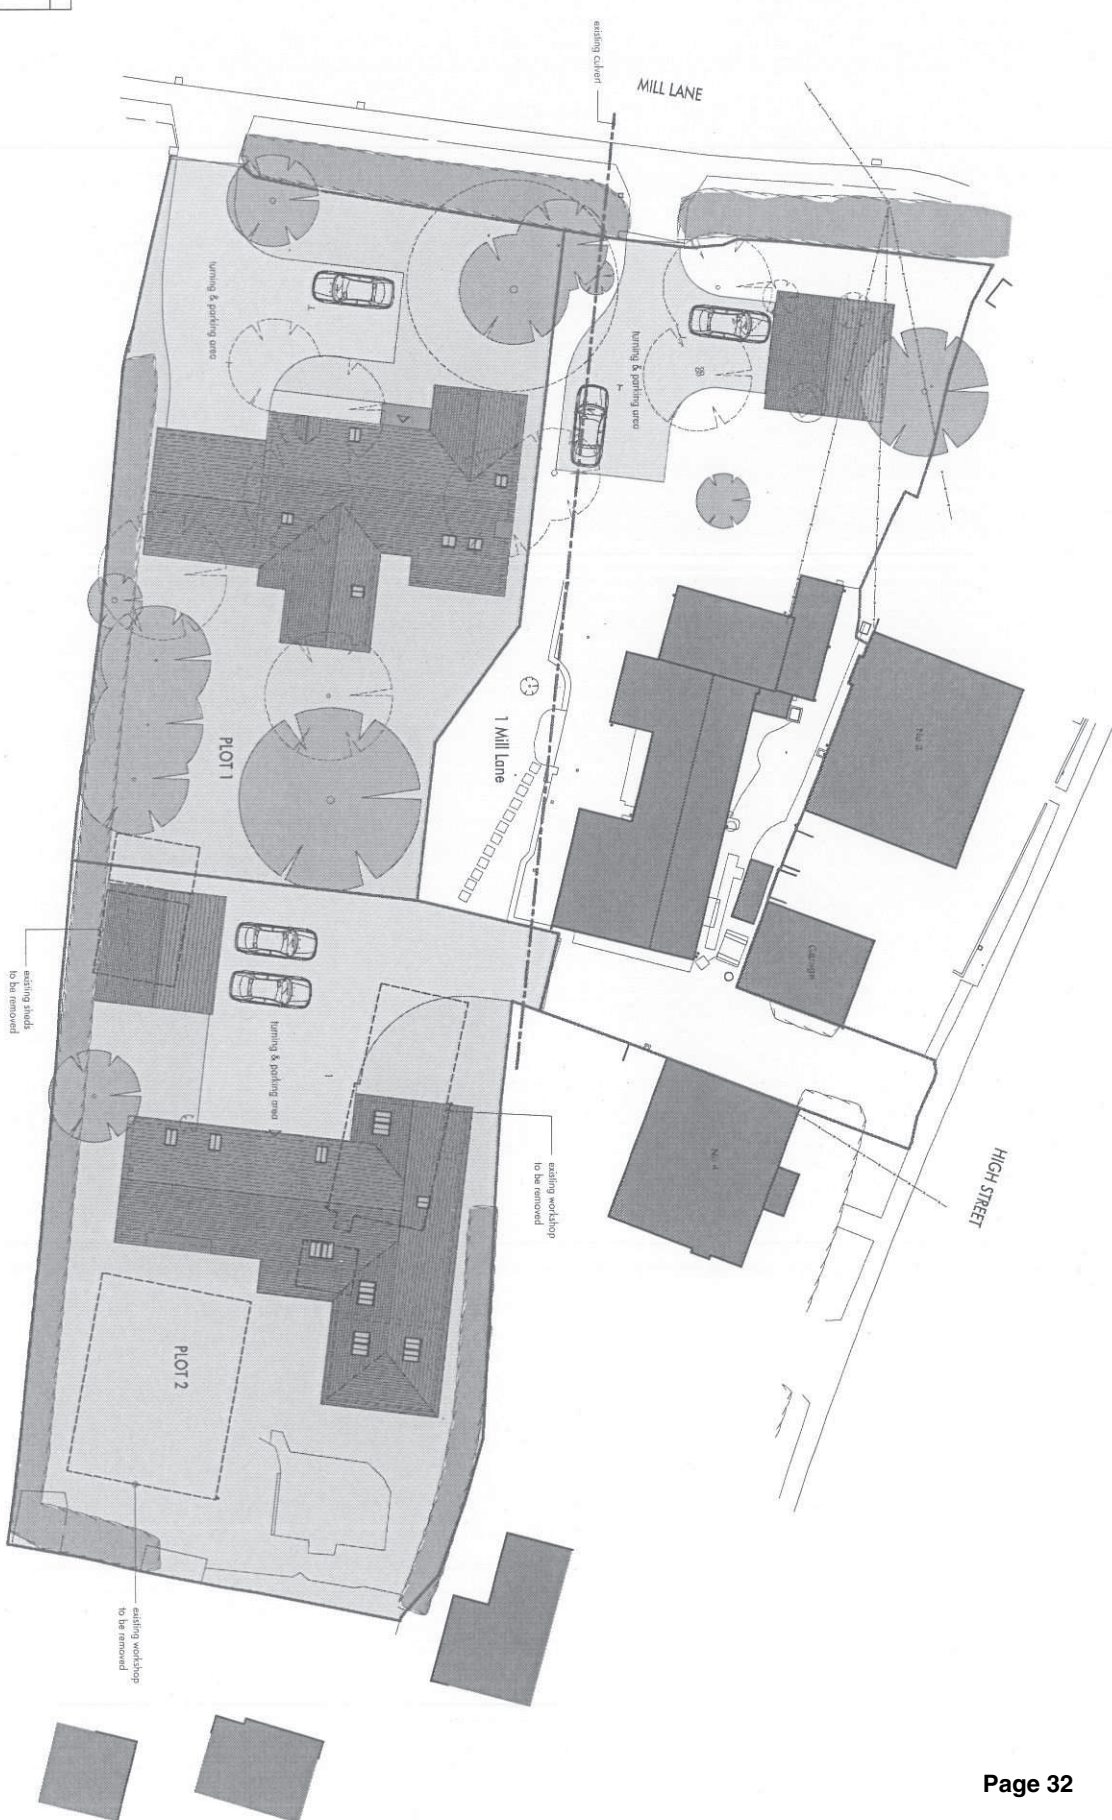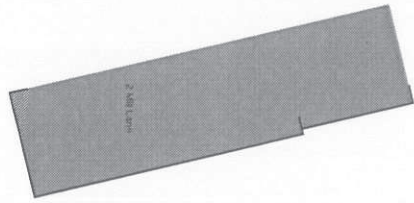







LEGEND:

	dash line indicates trees to be removed
	trees to be retained

All dimensions must be checked on site and confirmed with the Ordnance Survey map. Prior to implementation the proposals shown should be checked by a Structural Engineer and checked for compliance with the Building Regulations. For use in pre-registered location only. Copyright reserved.

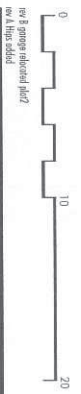



<p>The ANDERSON ORR Partnership The Studio, 20, Church Road, Wharfedale, OXON, OX53 1JZ. t: 01865 873936</p>		<p>scale 1:200 @ A2</p>	<p>client MR M & MR J HORNSBY</p>
<p>PROJECT PROPOSED RESIDENTIAL DEVELOPMENT, 1 MILL LANE, CHALGROVE, OXON</p>	<p>date AUG 14</p>	<p>drawing PROPOSED SITE PLAN</p>	<p>no. 14004-001</p>
<p>CH</p>	<p>job 14004</p>	<p>rev 8</p>	<p>drawn PROPOSED SITE PLAN</p>

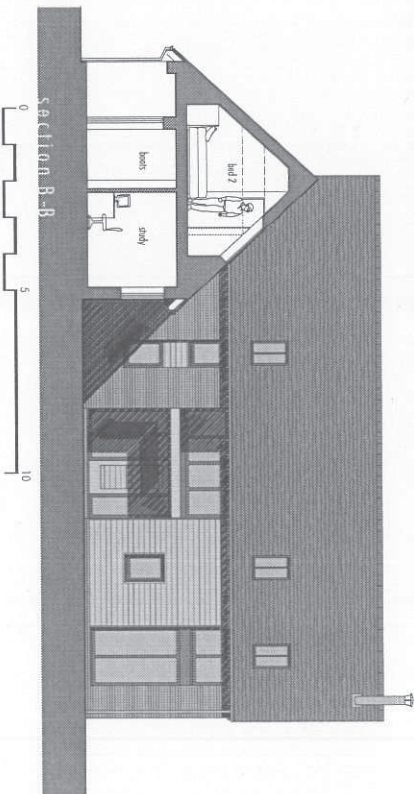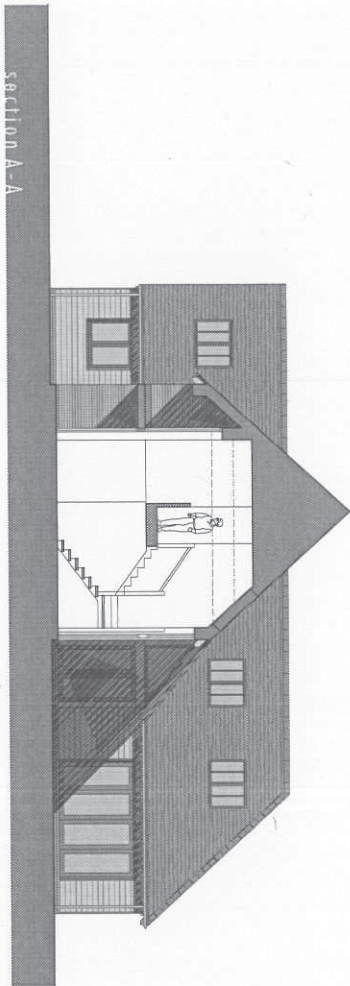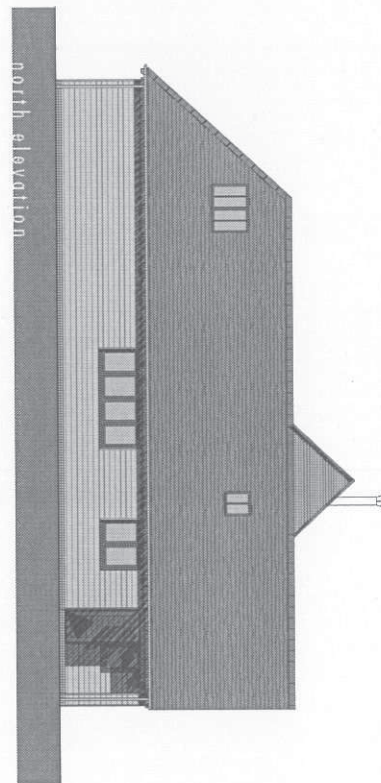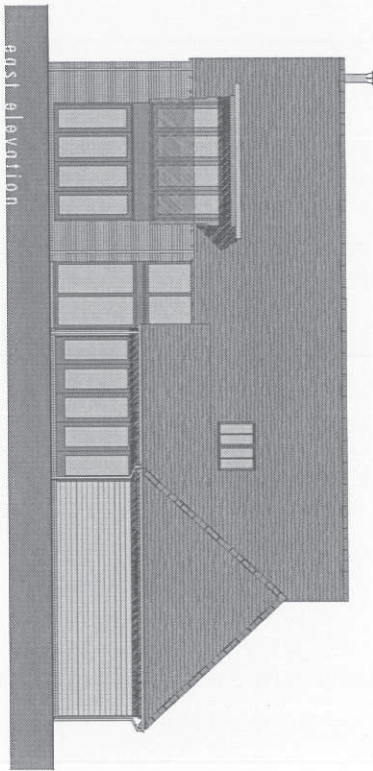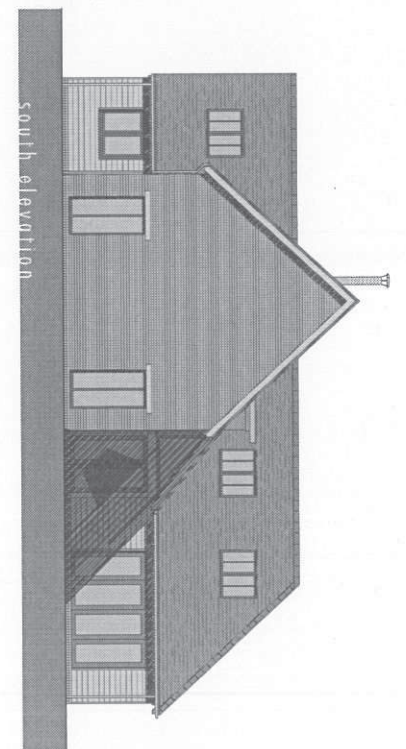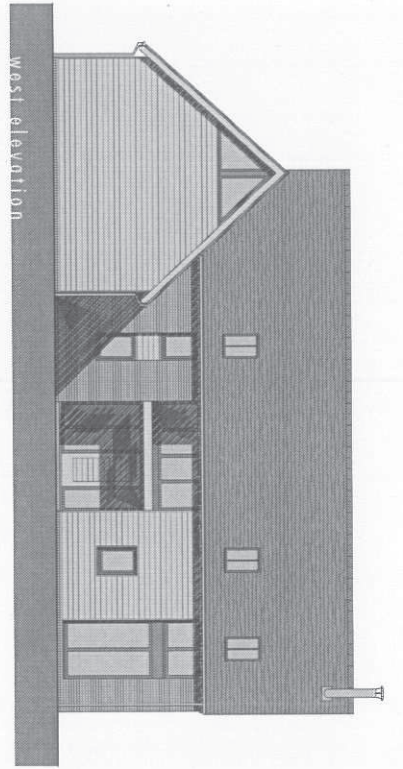

All dimensions must be checked on site and not scaled from this drawing
 Prior to implementation the proposals shown should be assessed by a Structural Engineer and checked for compliance with the Building Regulations.
 For use in precise named location only.
 Copyright reserved

<p>new & improve elements highlighted in a lighter shade</p> <p>section B-B</p> <p>0 5 10</p>		<p>scale</p> <p>1:100 @ A2</p> <p>date</p> <p>AUG 14</p>		<p>client</p> <p>MR M & MR J HORNSBY</p>	
<p>The ANDERSON ORR Partnership</p> <p>The Studio, 7/11 Church Road, Wheatley, OXON, OX33 1JZ t: 01865 873936</p>		<p>drawn</p> <p>CH</p>		<p>drawing</p> <p>PROPOSED ELEVATIONS</p>	
<p>PROJECT</p> <p>PROPOSED RESIDENTIAL DEVELOPMENT, 1 MILL LANE, CHALGROVE, OXON</p>		<p>tab</p> <p>14004</p>		<p>no</p> <p>14004-905</p>	
				<p>rev</p> <p>B</p>	

All dimensions are to be taken from the end of the building unless otherwise stated. All dimensions should be rounded up to the nearest millimetre. All dimensions should be taken from the finished ground level unless otherwise stated. 

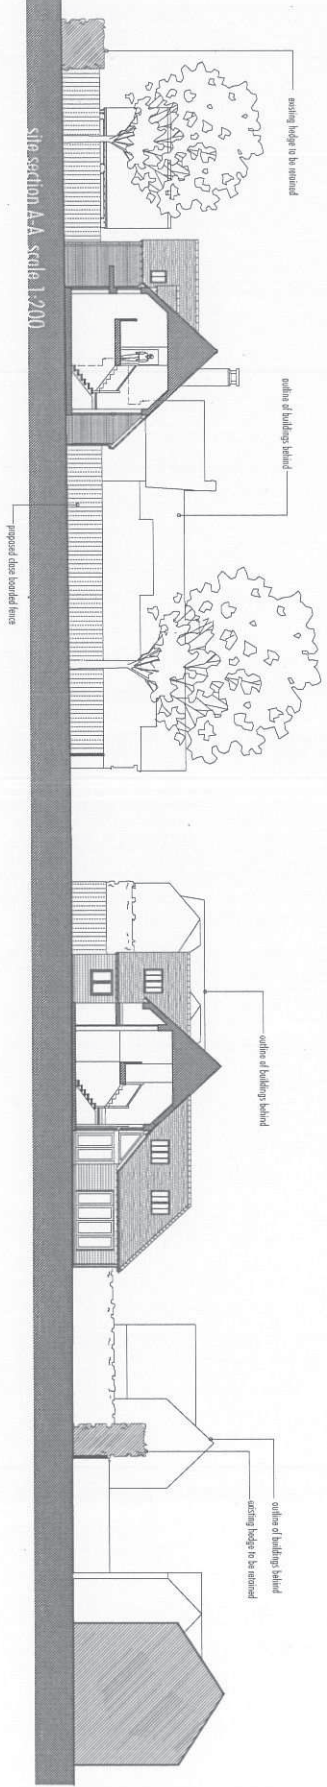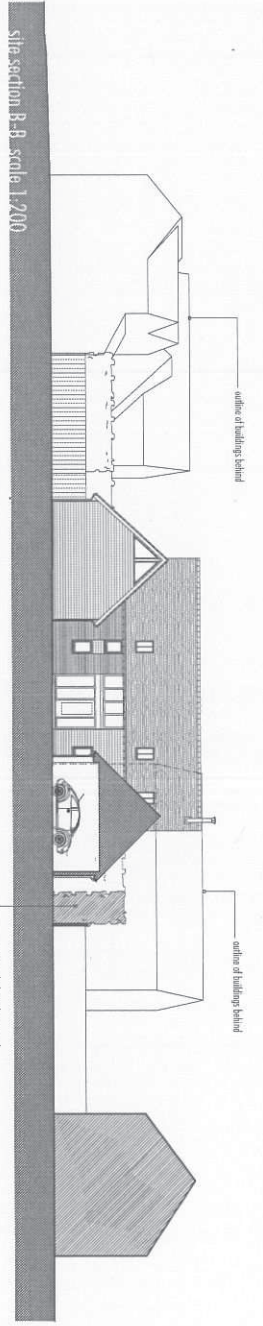

new B drawings indicated and 2 new A files added to job. 2/2/2014 site sections added

The ANDERSON ORR Partnership
The Studio, 70, Church Road, Whitley, OXON, OX23 1TZ t: 01865 873936

PROJECT	PROPOSED RESIDENTIAL DEVELOPMENT, 1 MILL LANE, CHALGROVE, OXON
scale	1:500 @ A3
date	AUG 14
drawn	CH
job no	14004
client	MR M & MR J HORNSBY
drawing	PROPOSED BLOCK PLAN
rev	B