



SCALE DRAWINGS FOR PLANNING PURPOSES ONLY

ALL DIMENSIONS TO BE CHECKED ON SITE PRIOR TO COMMENCEMENT AND ANY DISCREPANCY REPORTED TO RCCA


THIS DRAWING IS COPYRIGHT AND CANNOT BE REPRODUCED IN PART OR WHOLE WITHOUT WRITTEN CONSENT OF RCCA




ROSE COTTAGE

REPLACEMENT DWELLING

OLD STOCKS

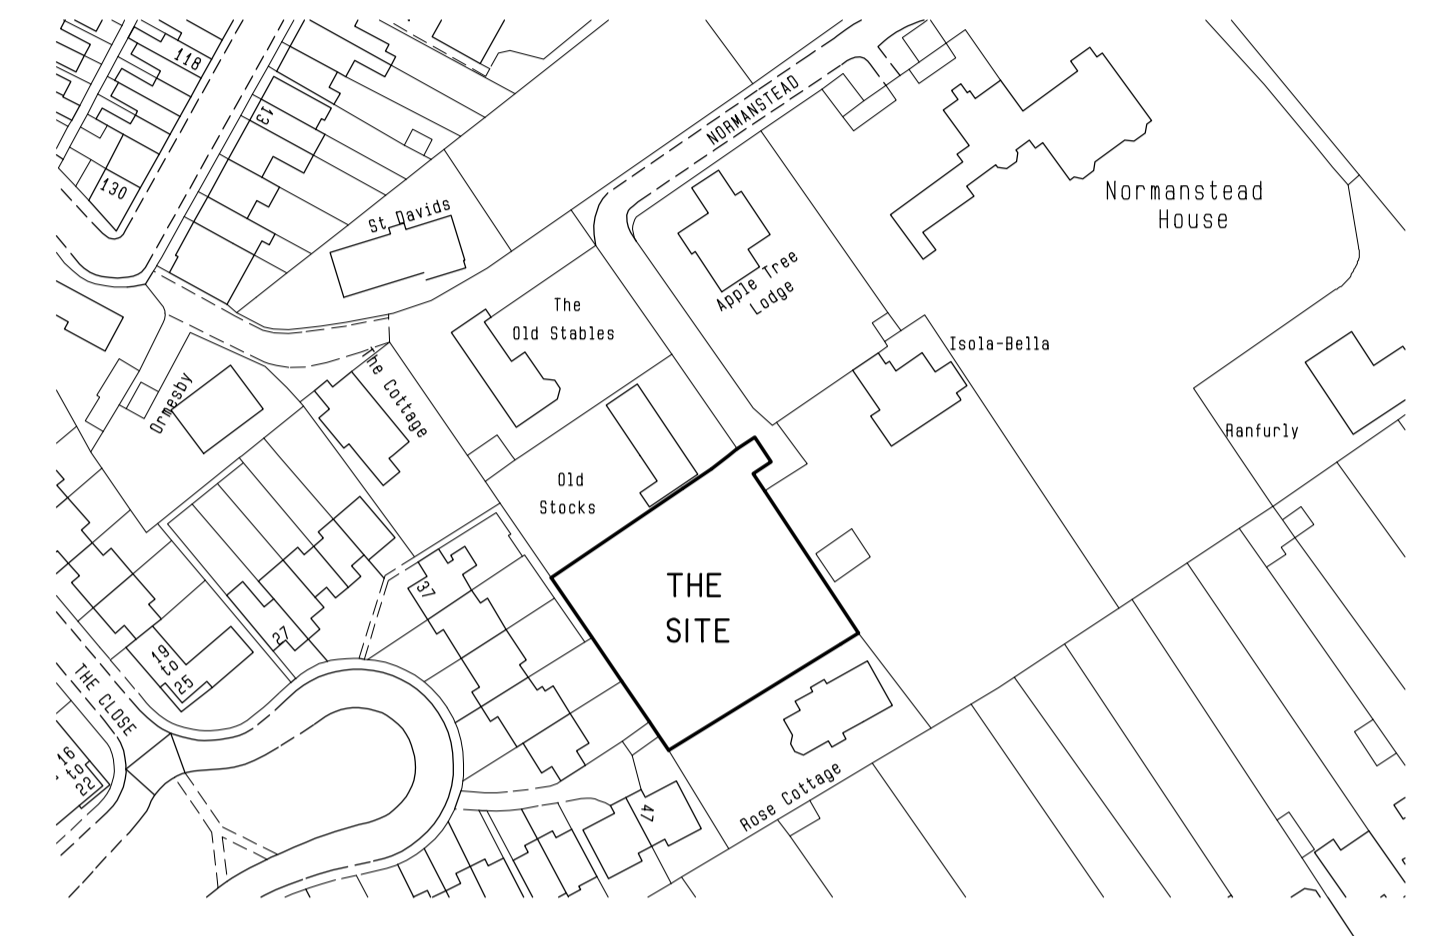

LOCATION PLAN
1:1250

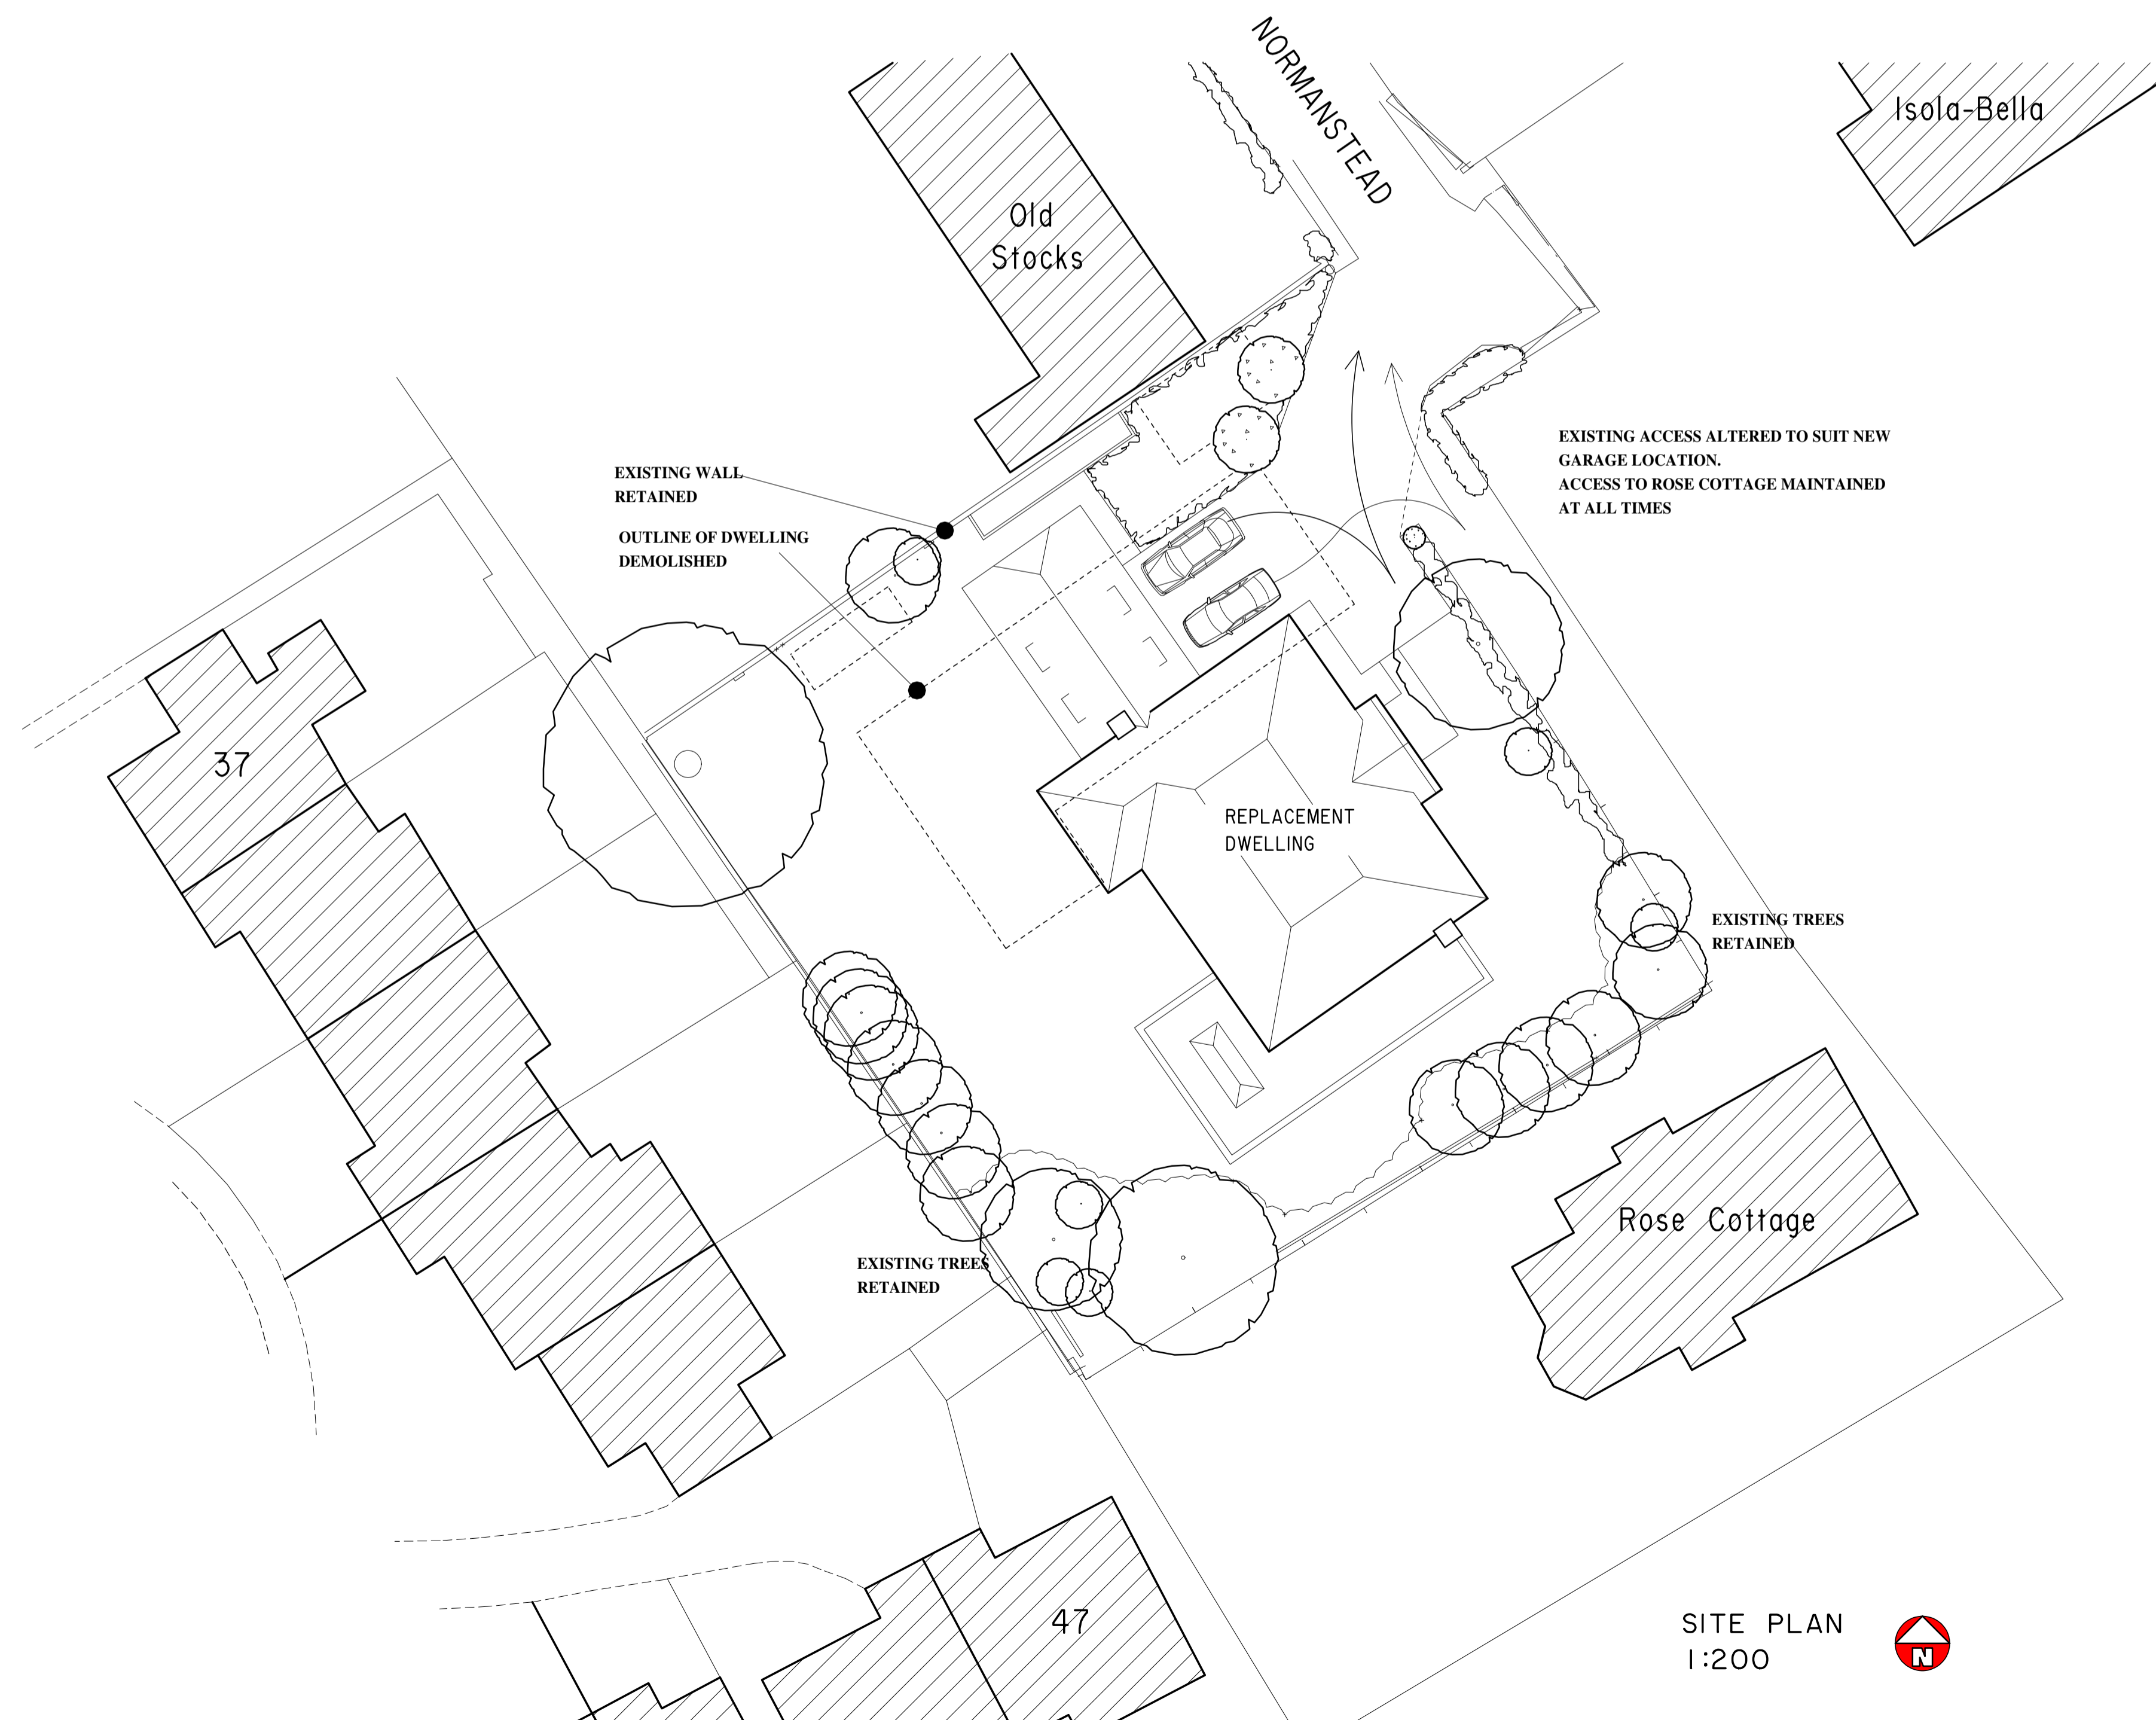

SITE PLAN
1:200



REVISIONS

A CAR TURNING NOTED JUNE 15

Richard Clark
CHARTERED ARCHITECTS


Clarks Barn, Bassetsbury Lane, High Wycombe, Bucks HP11 1QX
T 01494 888000 F 01494 888008 E RICClark@richardclarkarchitects.co.uk

CONTRACT
WHITE LODGE
NORMANSTEAD
HENLEY ON THAMES

CLIENT
ORACLEMARKER LTD
DRAWING
PLANNING DRAWING




DRAWN
RIC
SCALE
1:200
DATE
MARCH 15
JOB / DRWG No
1373-P2A

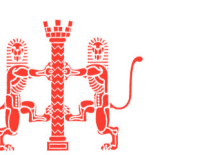


COPYRIGHT
©

Appendix B

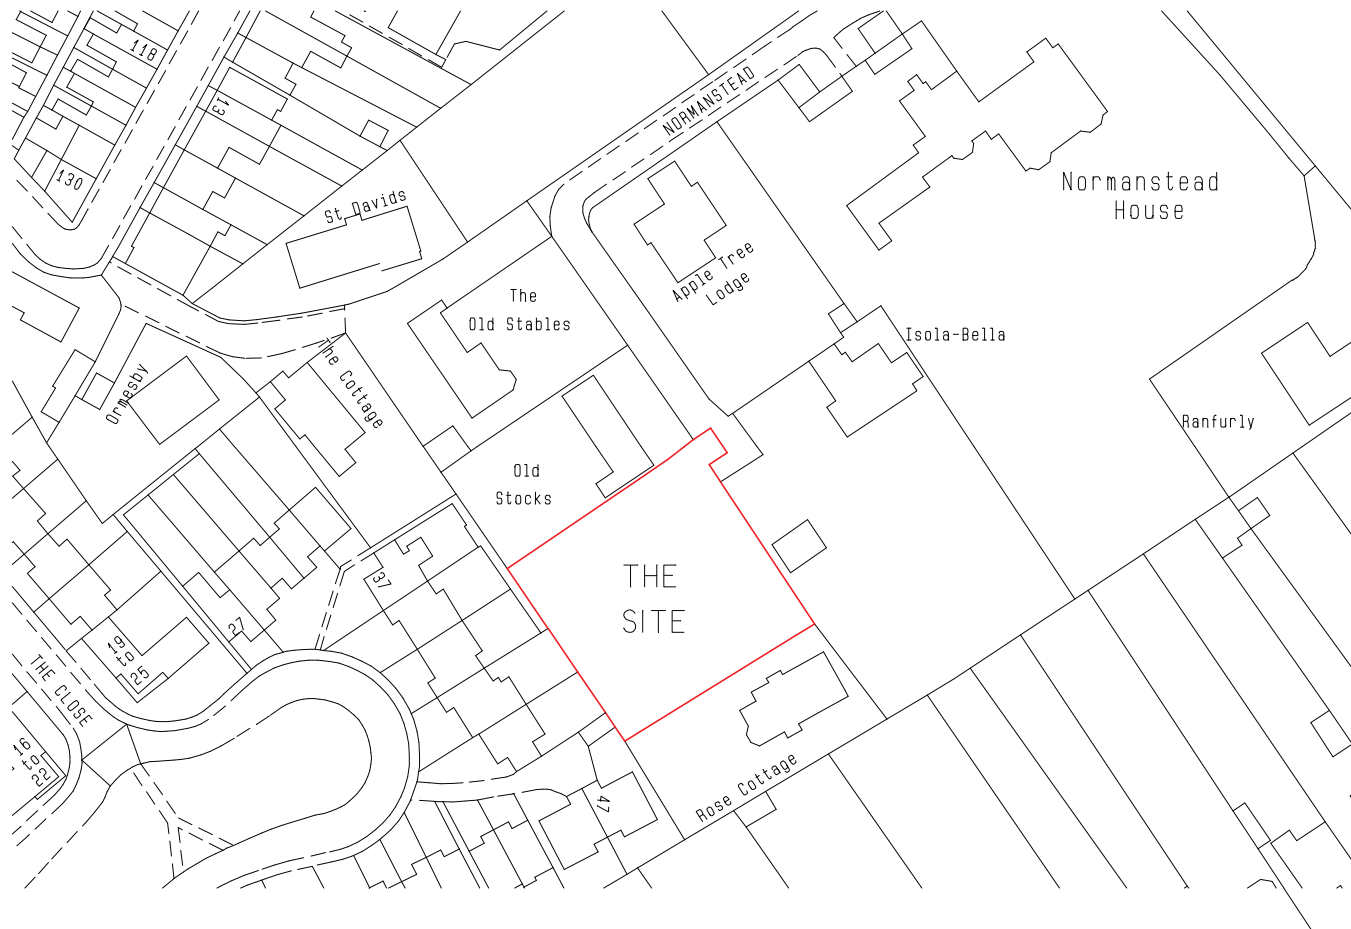

LOCATION PLAN
1:1250

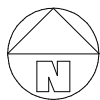

SCALE DRAWINGS FOR PLANNING PURPOSES ONLY

ALL DIMENSIONS TO BE CHECKED ON SITE PRIOR TO COMMENCEMENT AND ANY DISCREPANCY REPORTED TO RCCA

THIS DRAWING IS COPYRIGHT AND CANNOT BE REPRODUCED IN PART OR WHOLE WITHOUT WRITTEN CONSENT OF RCCA




LH SIDE ELEVATION




REAR ELEVATION




FRONT ELEVATION

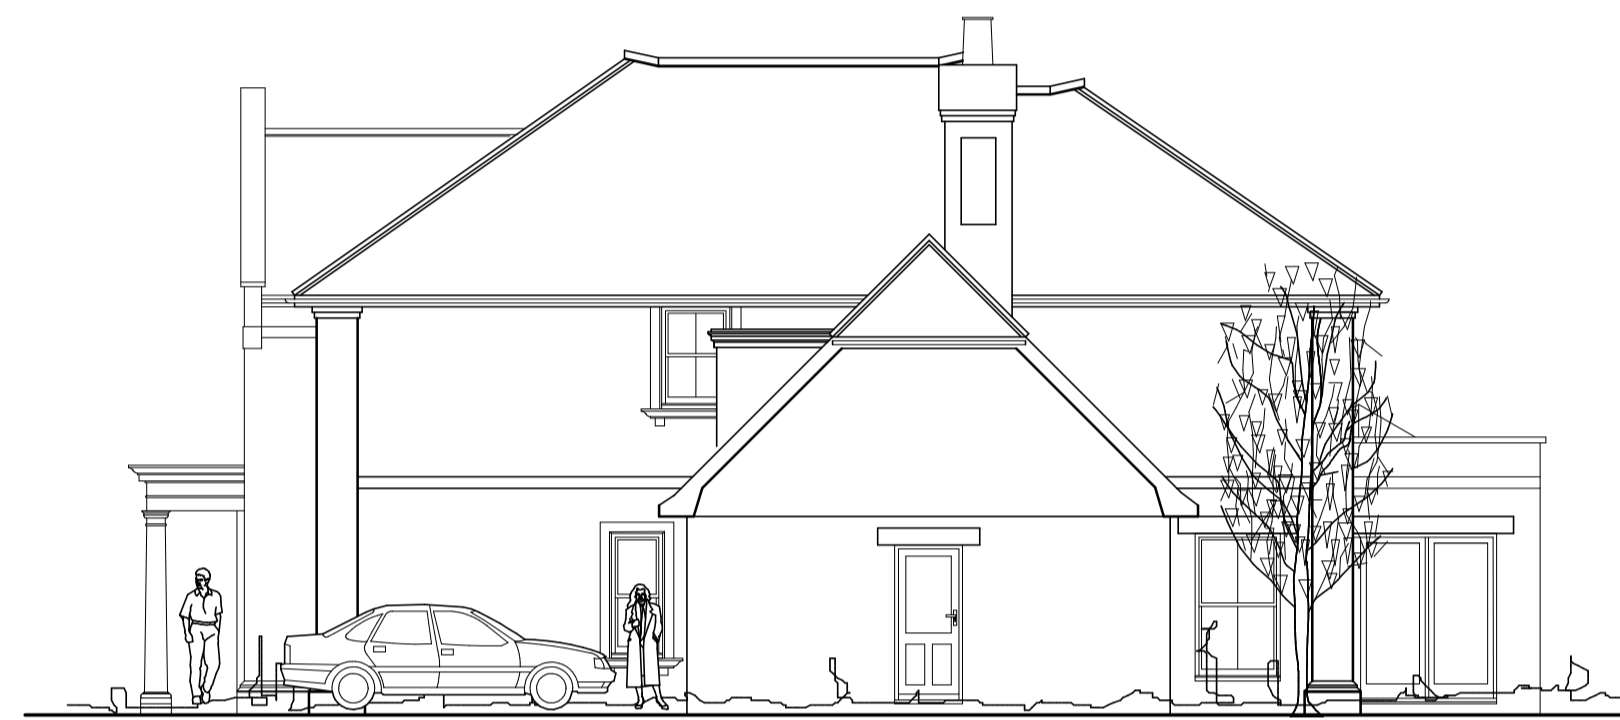

RH SIDE ELEVATION

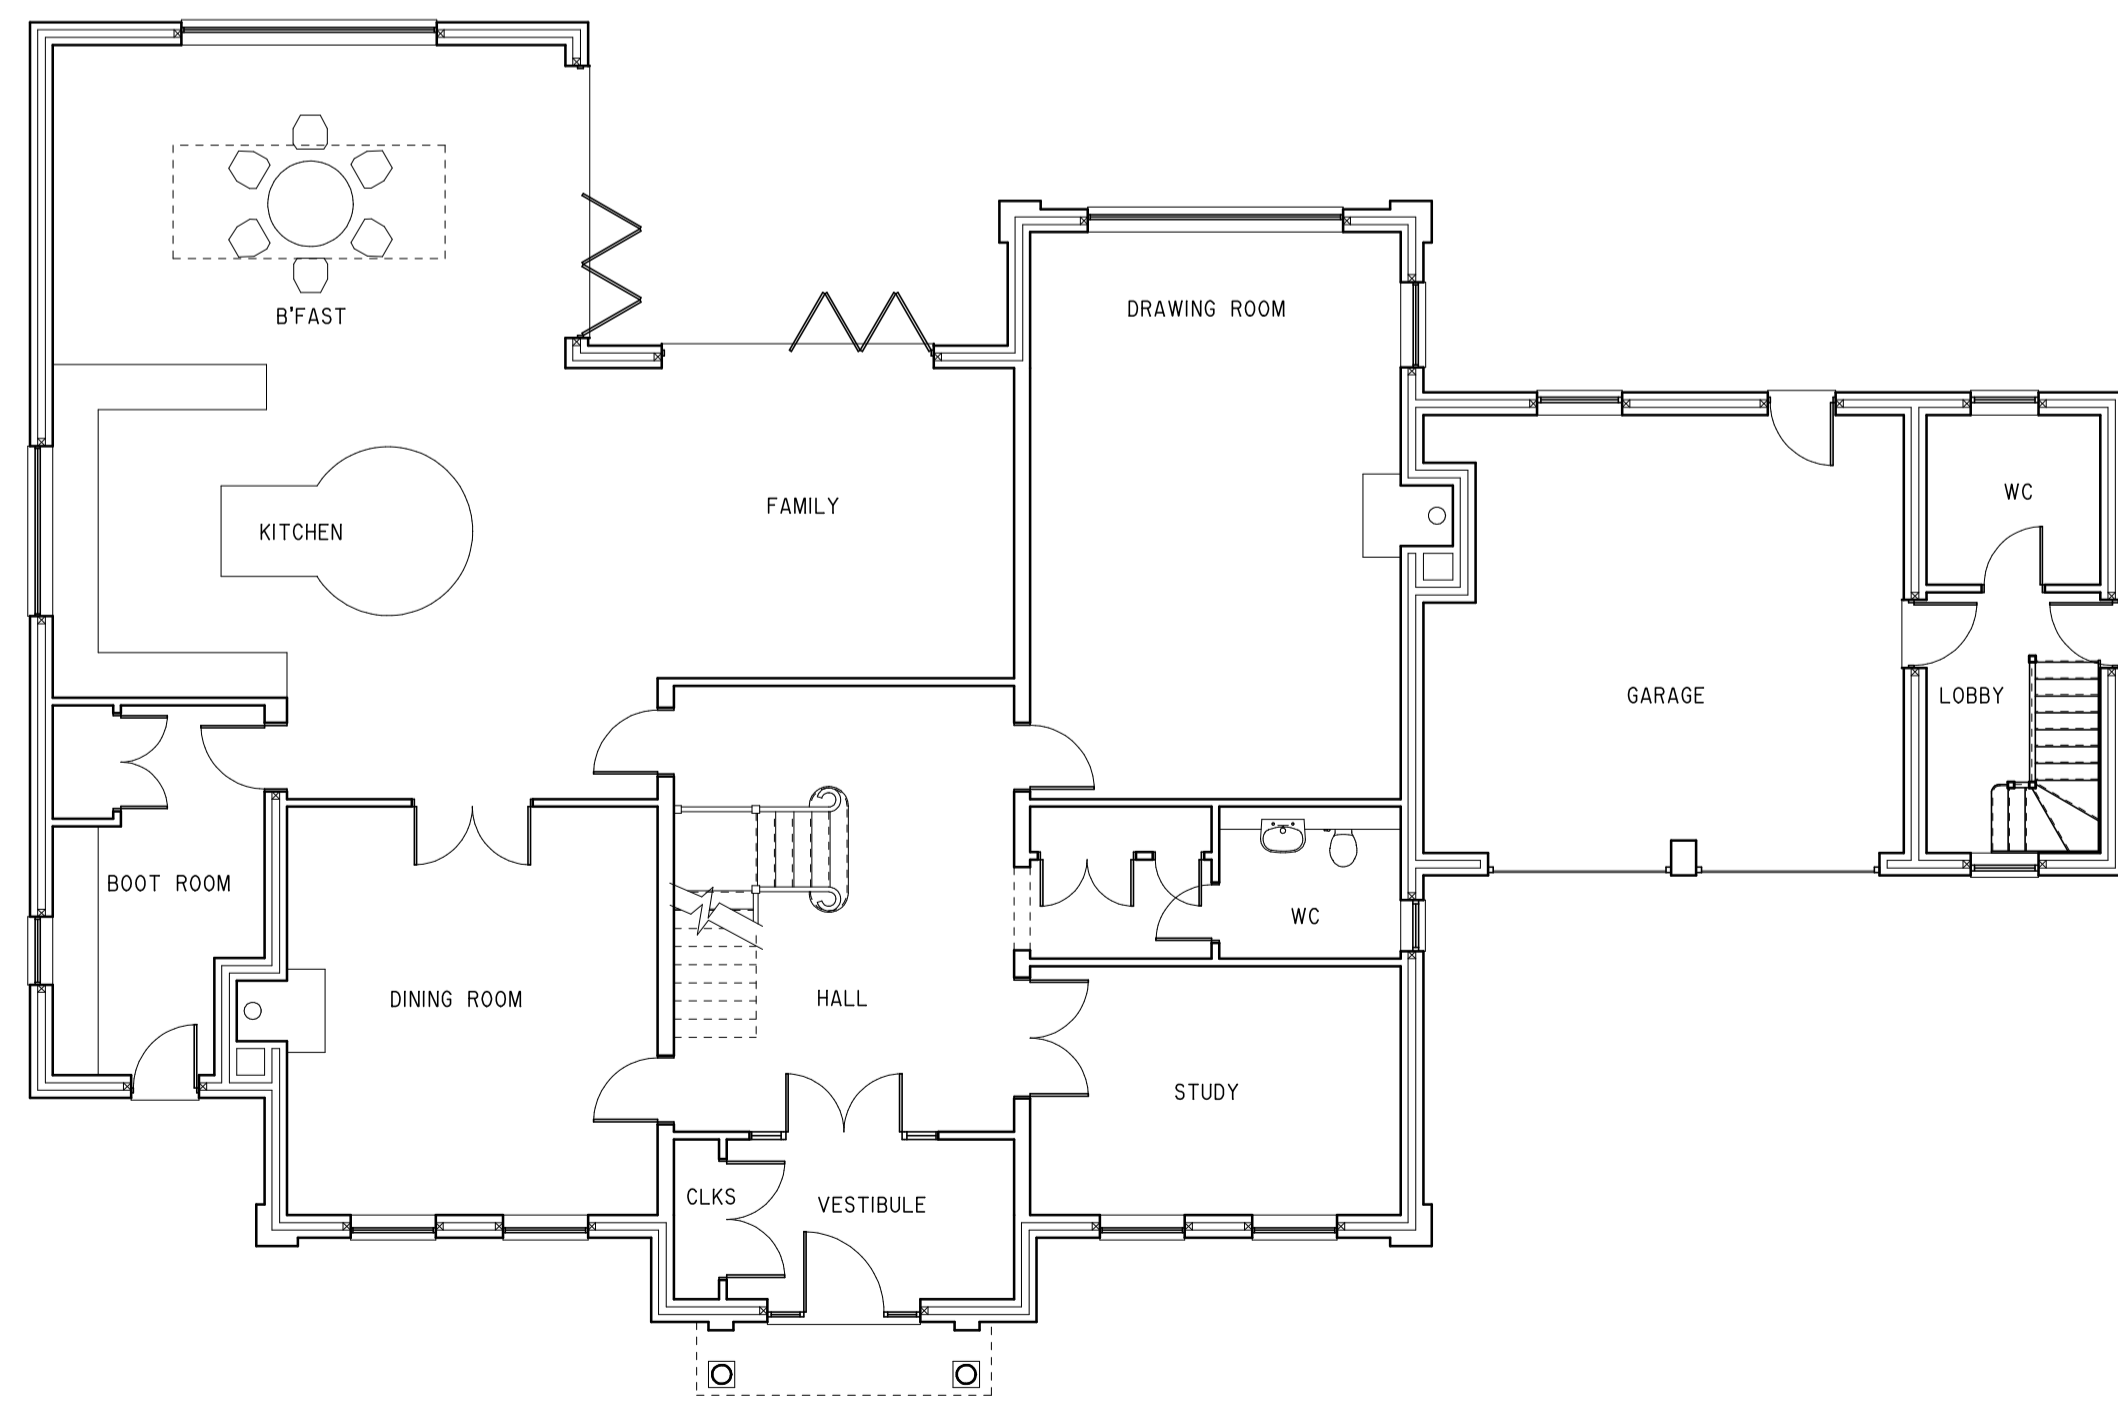

GROUND FLOOR PLAN

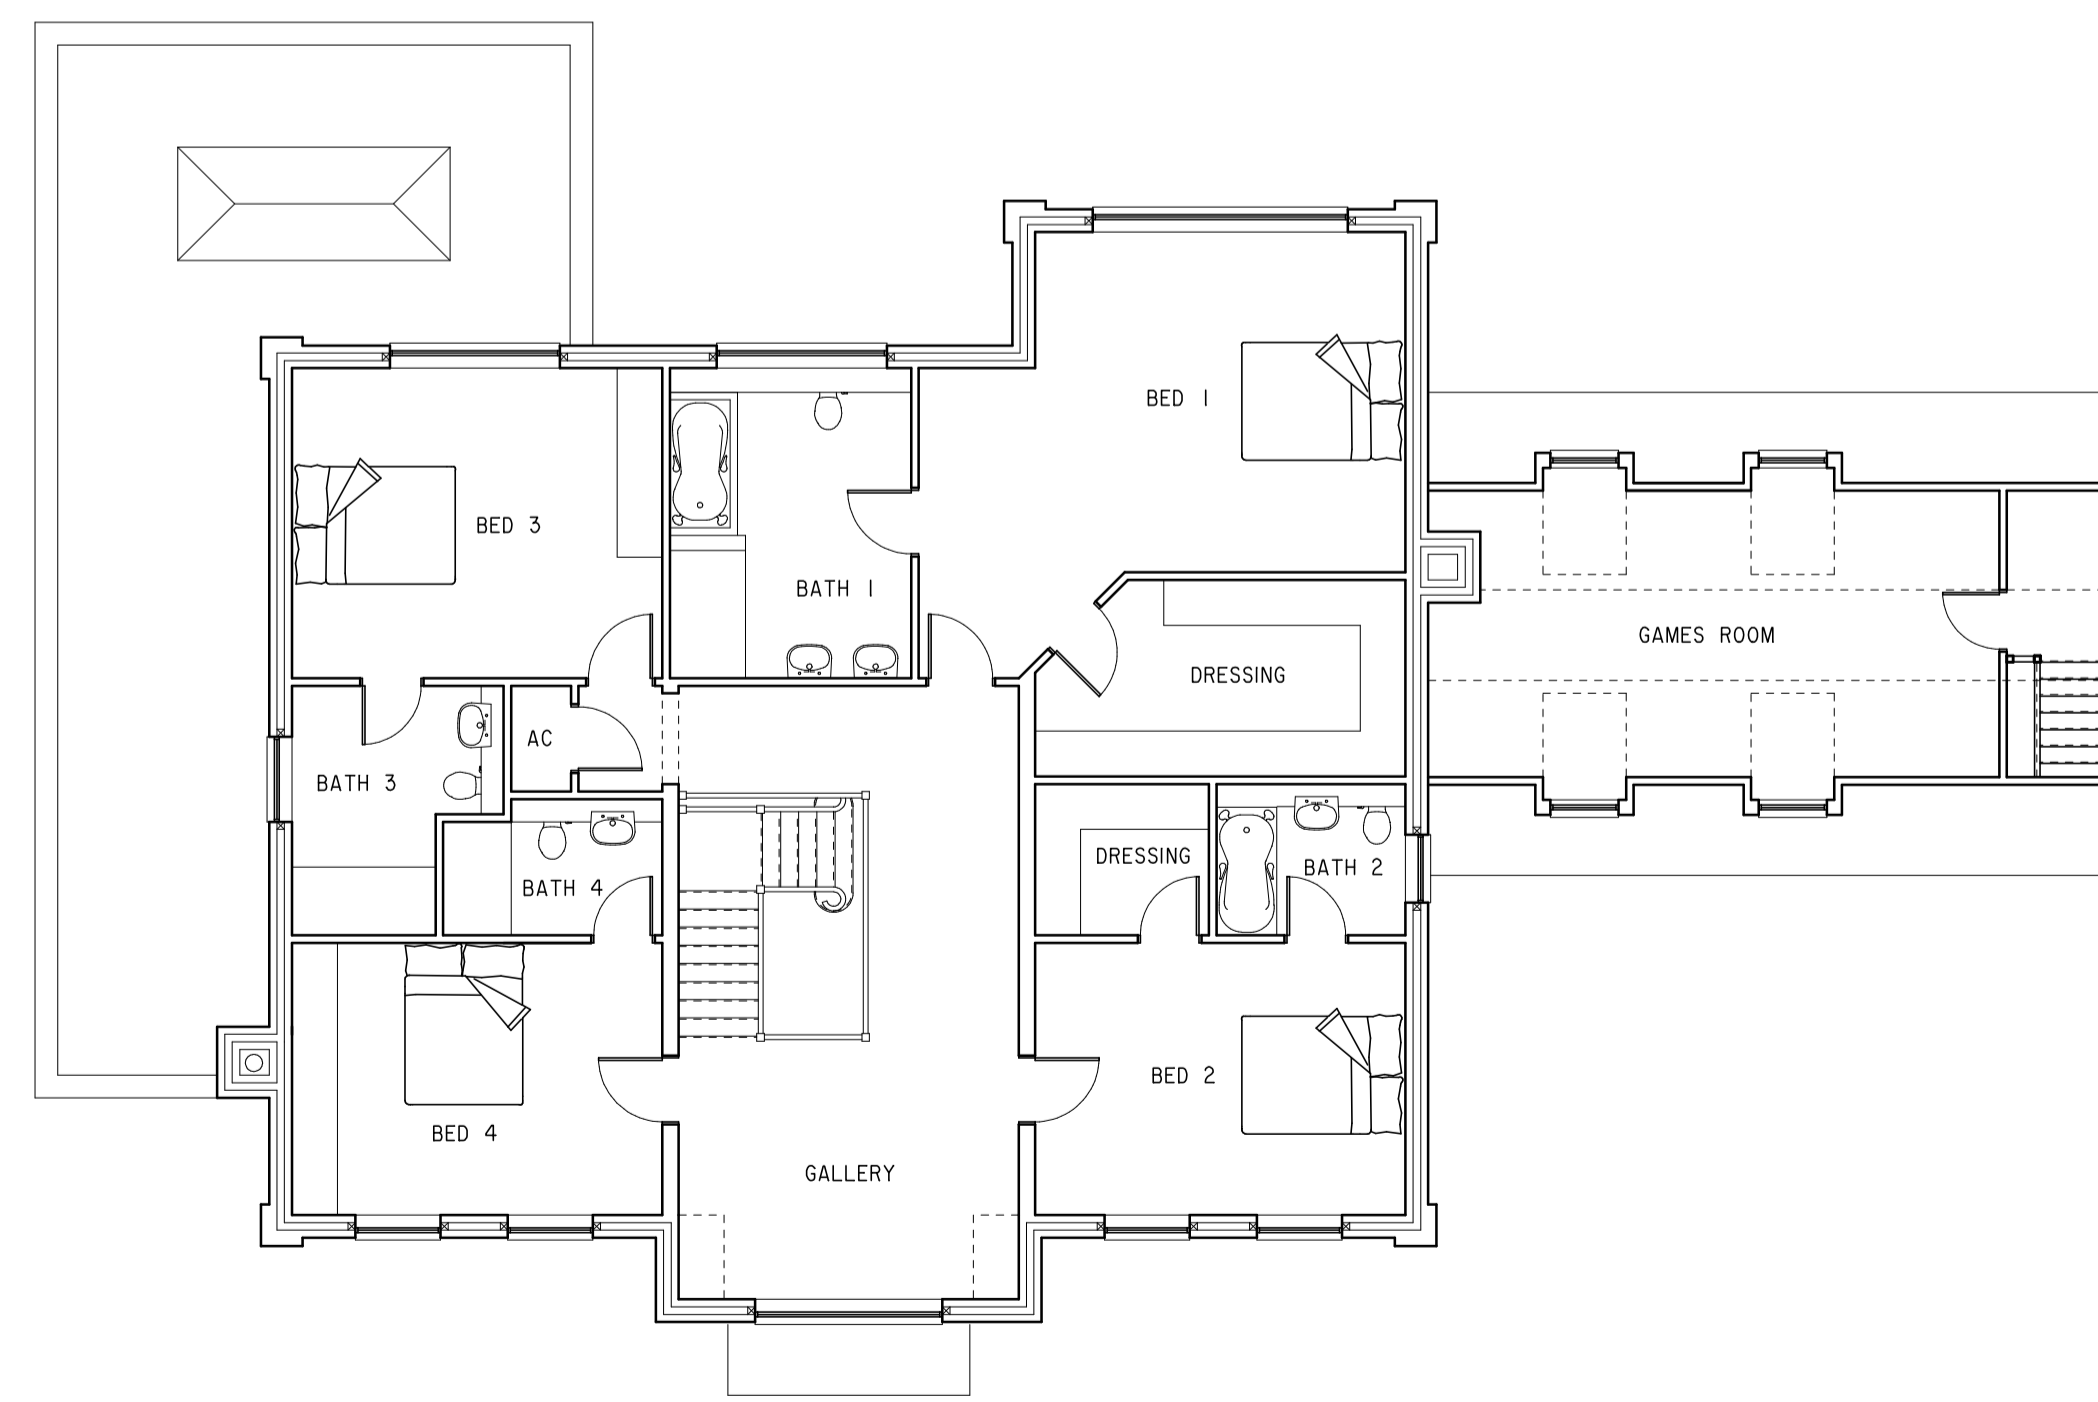

FIRST FLOOR PLAN


 RICHARD CLARK
 CHARTERED ARCHITECTS

Clarks Barn, Bassetsbury Lane, High Wycombe, Bucks HP11 1QX
 T 01494 888000 F 01494 888008 E RICClark@richardclarkarchitects.co.uk


CONTRACT
 WHITE LODGE
 NORMANSTEAD
 HENLEY ON THAMES

CLIENT
 ORACLEMARKER LTD
 DRAWING
 PLANNING DRAWING




DRAWN
 RIC
 SCALE
 1:100

DATE
 MARCH 15
 JOB / DRWG No
 1373-PI

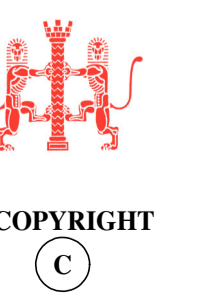

Appendix C

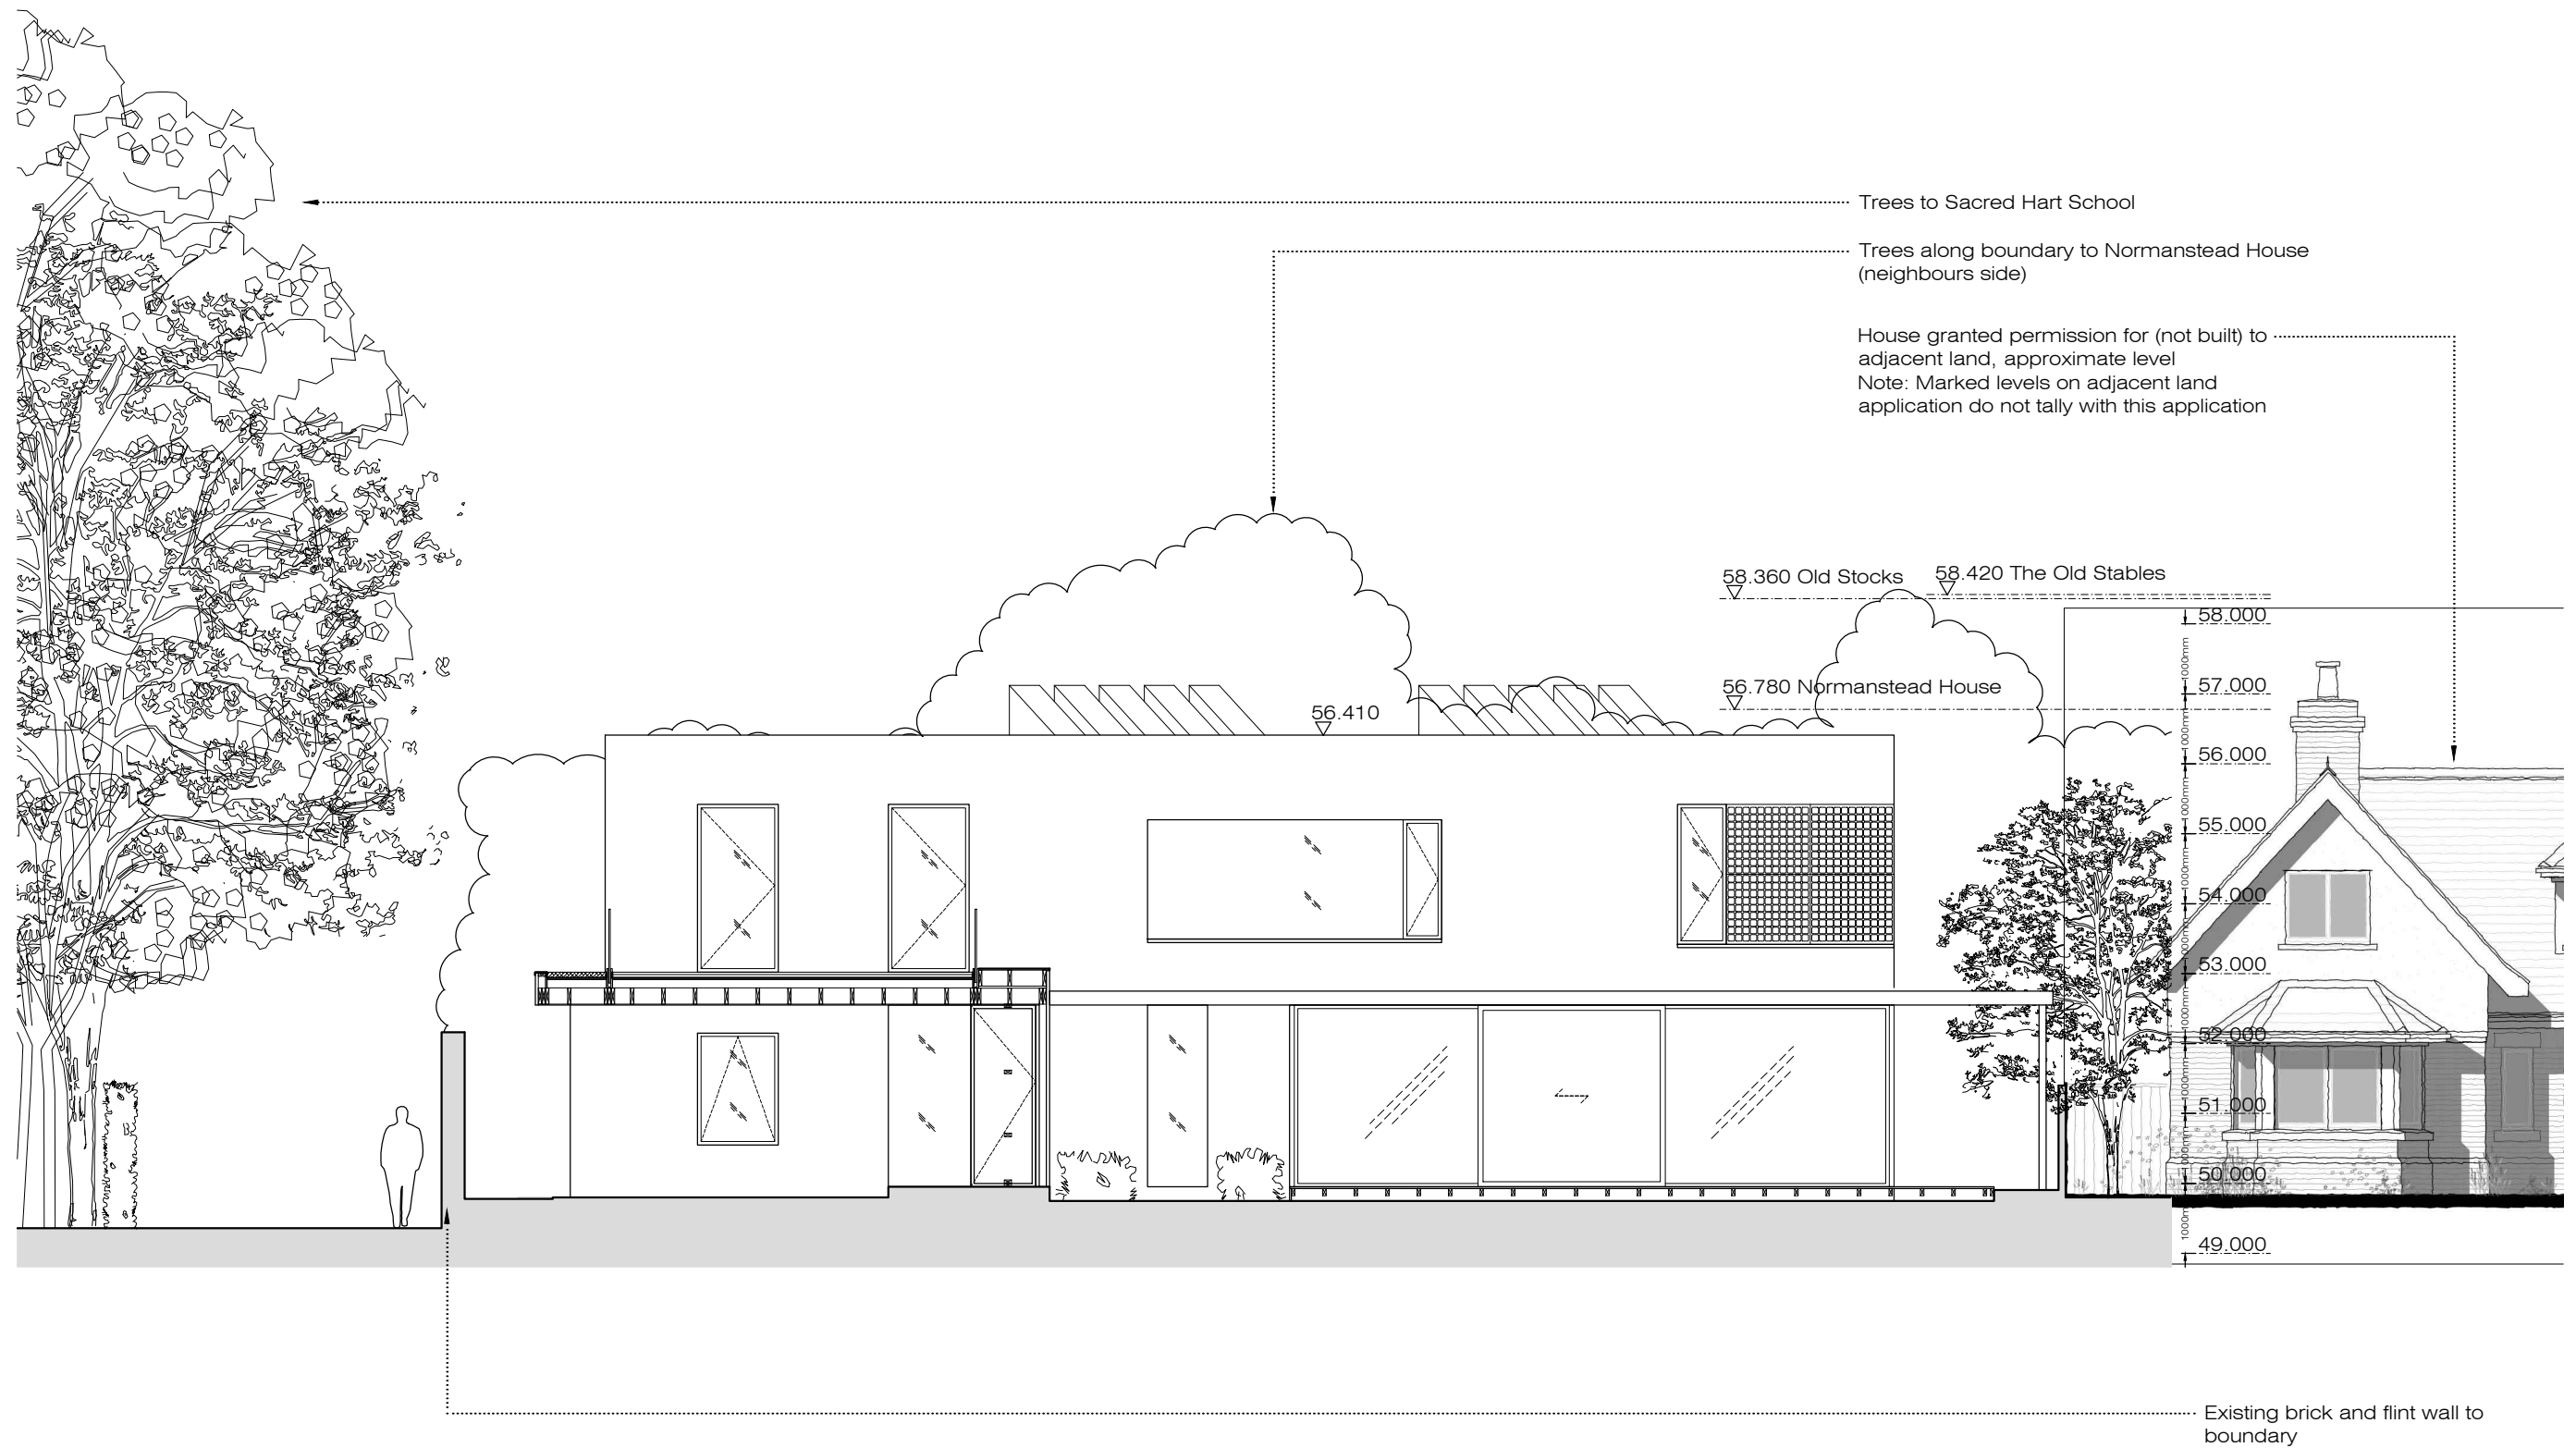

This page is intentionally left blank