


South and Vale GIS
Printed on 16 July 2015
at a scale of 1:1,250




South Oxfordshire District Council is licensed to use Ordnance Survey mapping for its own business use as a member of the Public Sector Mapping Agreement.


Persons viewing this mapping should contact Ordnance Survey copyright for advice where they wish to use Ordnance Survey mapping for their own use.

Garrillyon

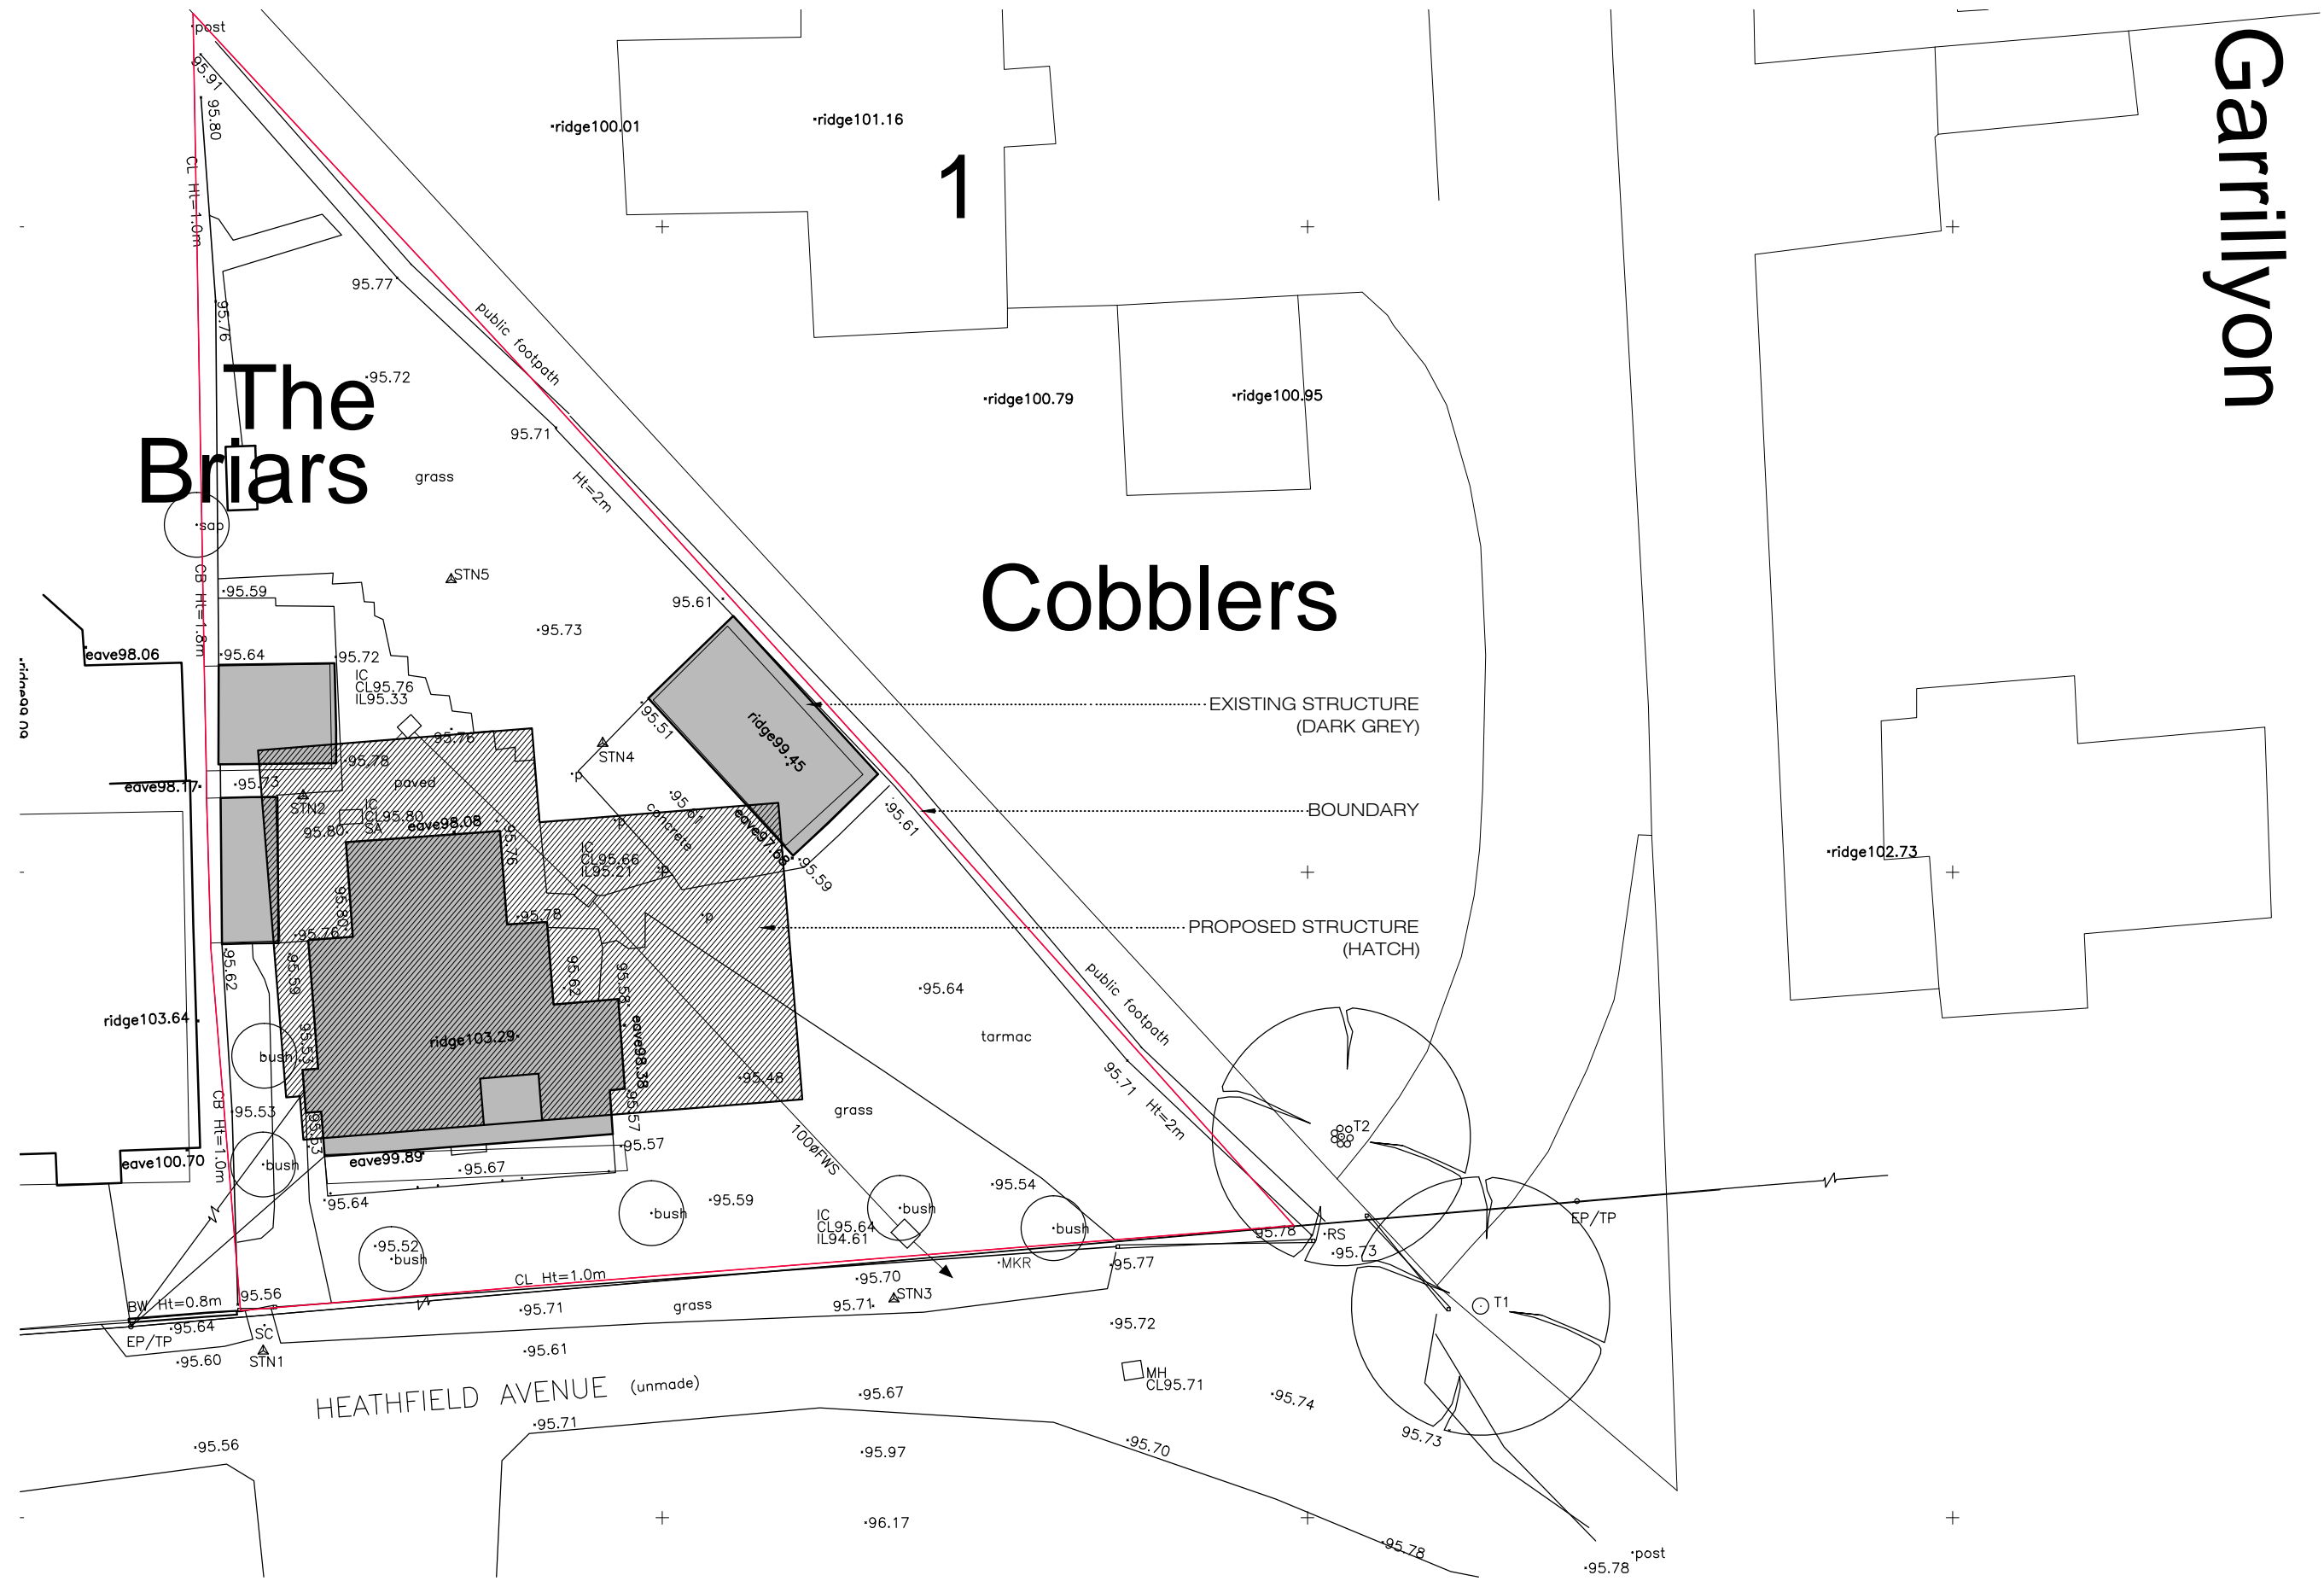

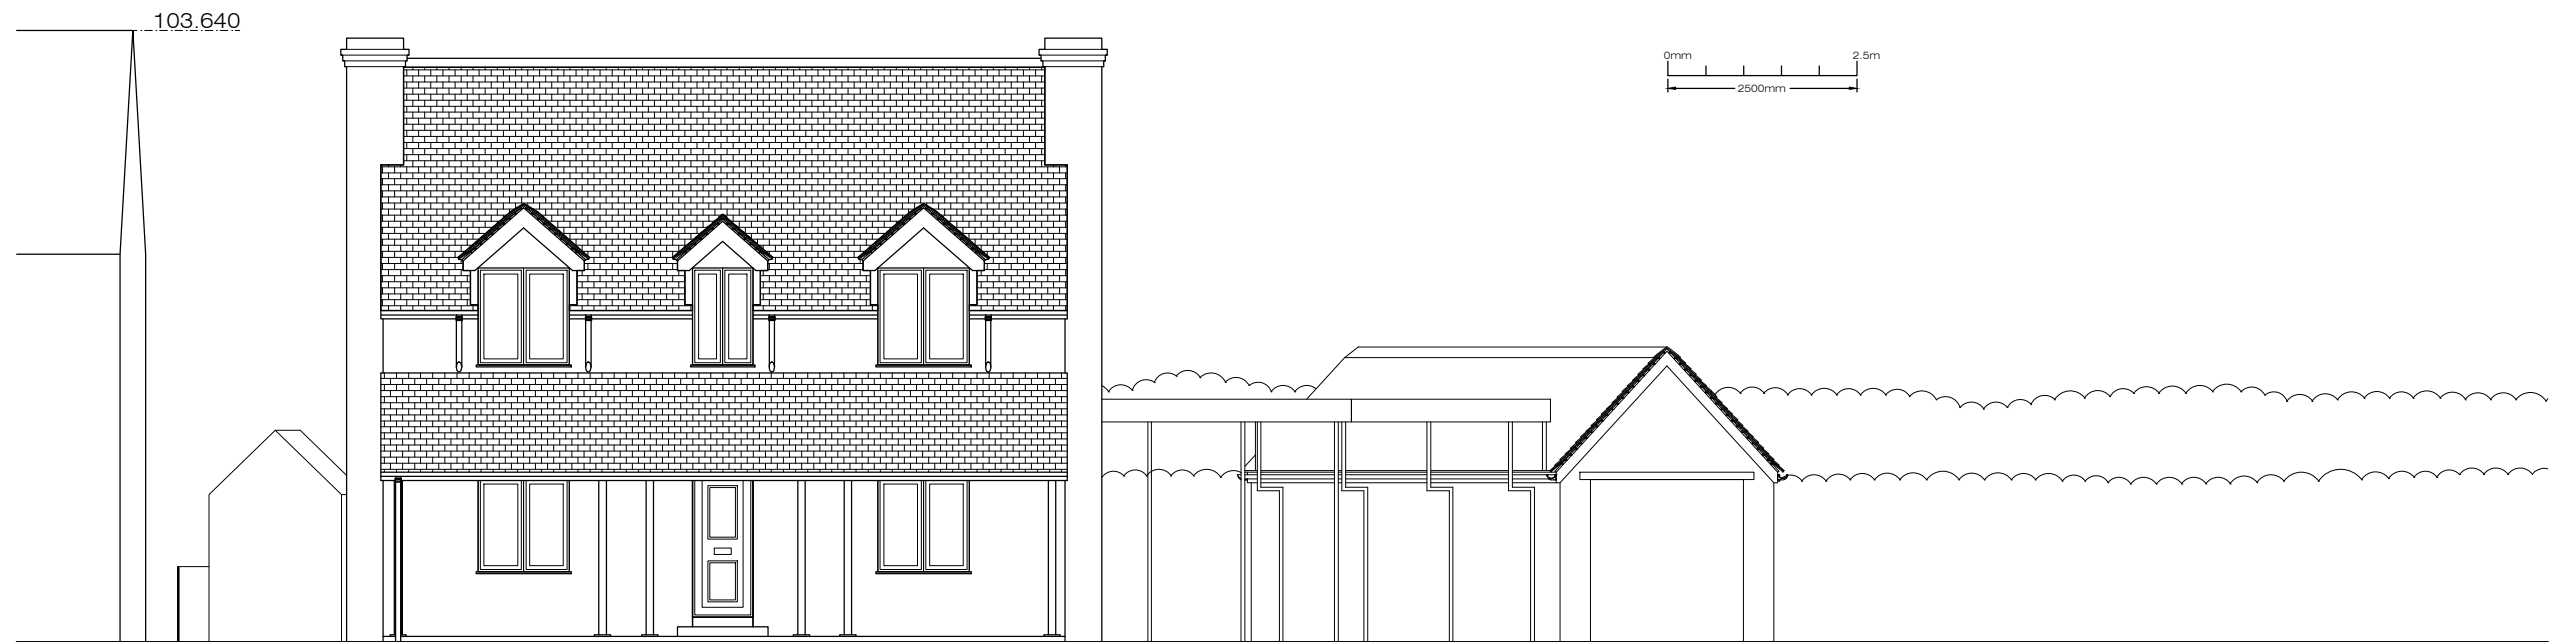

FRONT ELEVATION

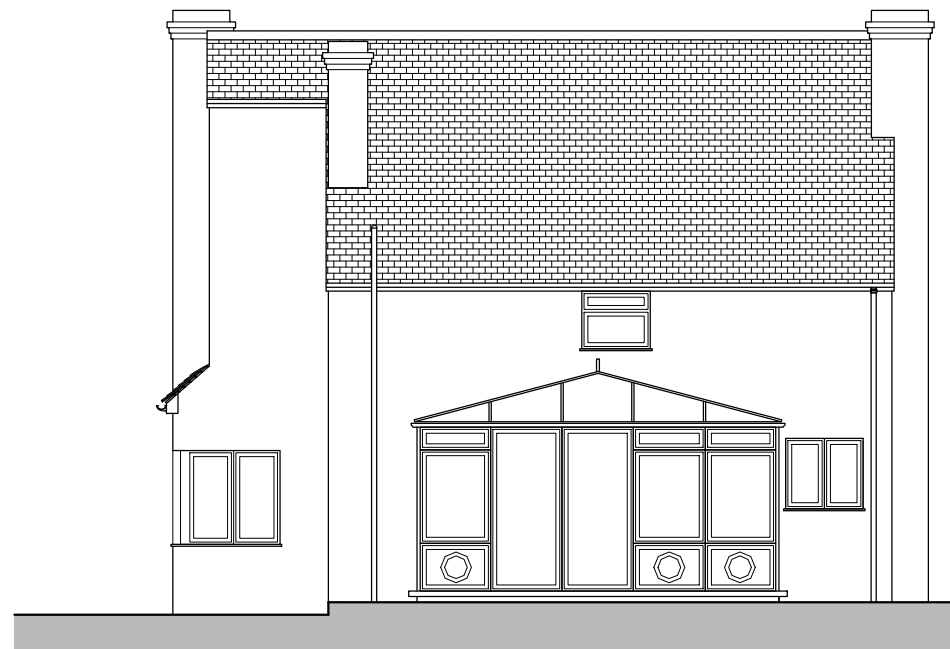


REAR ELEVATION




SIDE ELEVATION C - C




SIDE ELEVATION D - D

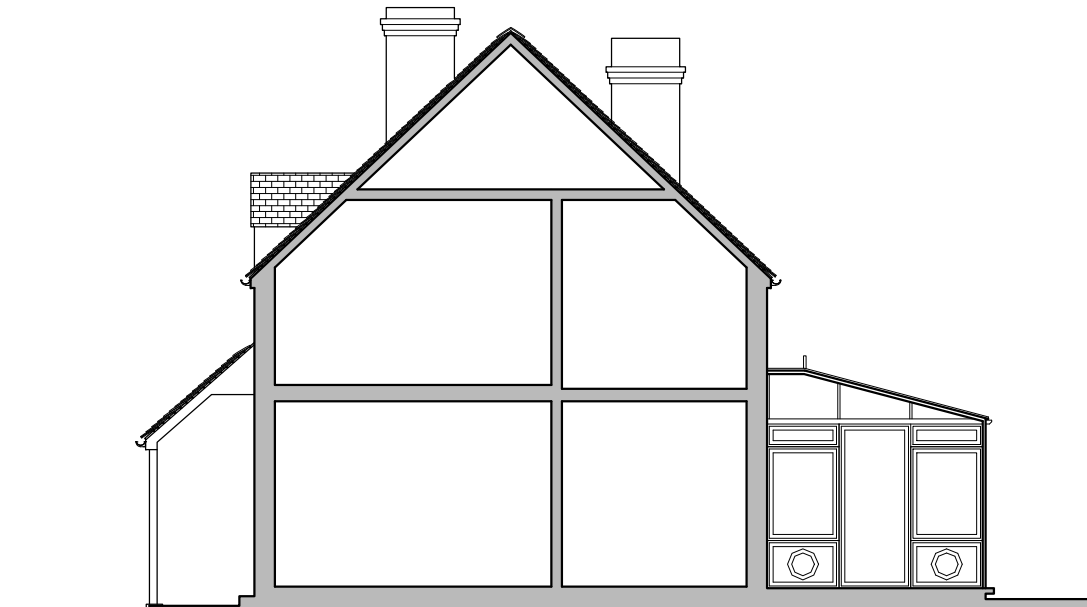


SECTION E - E

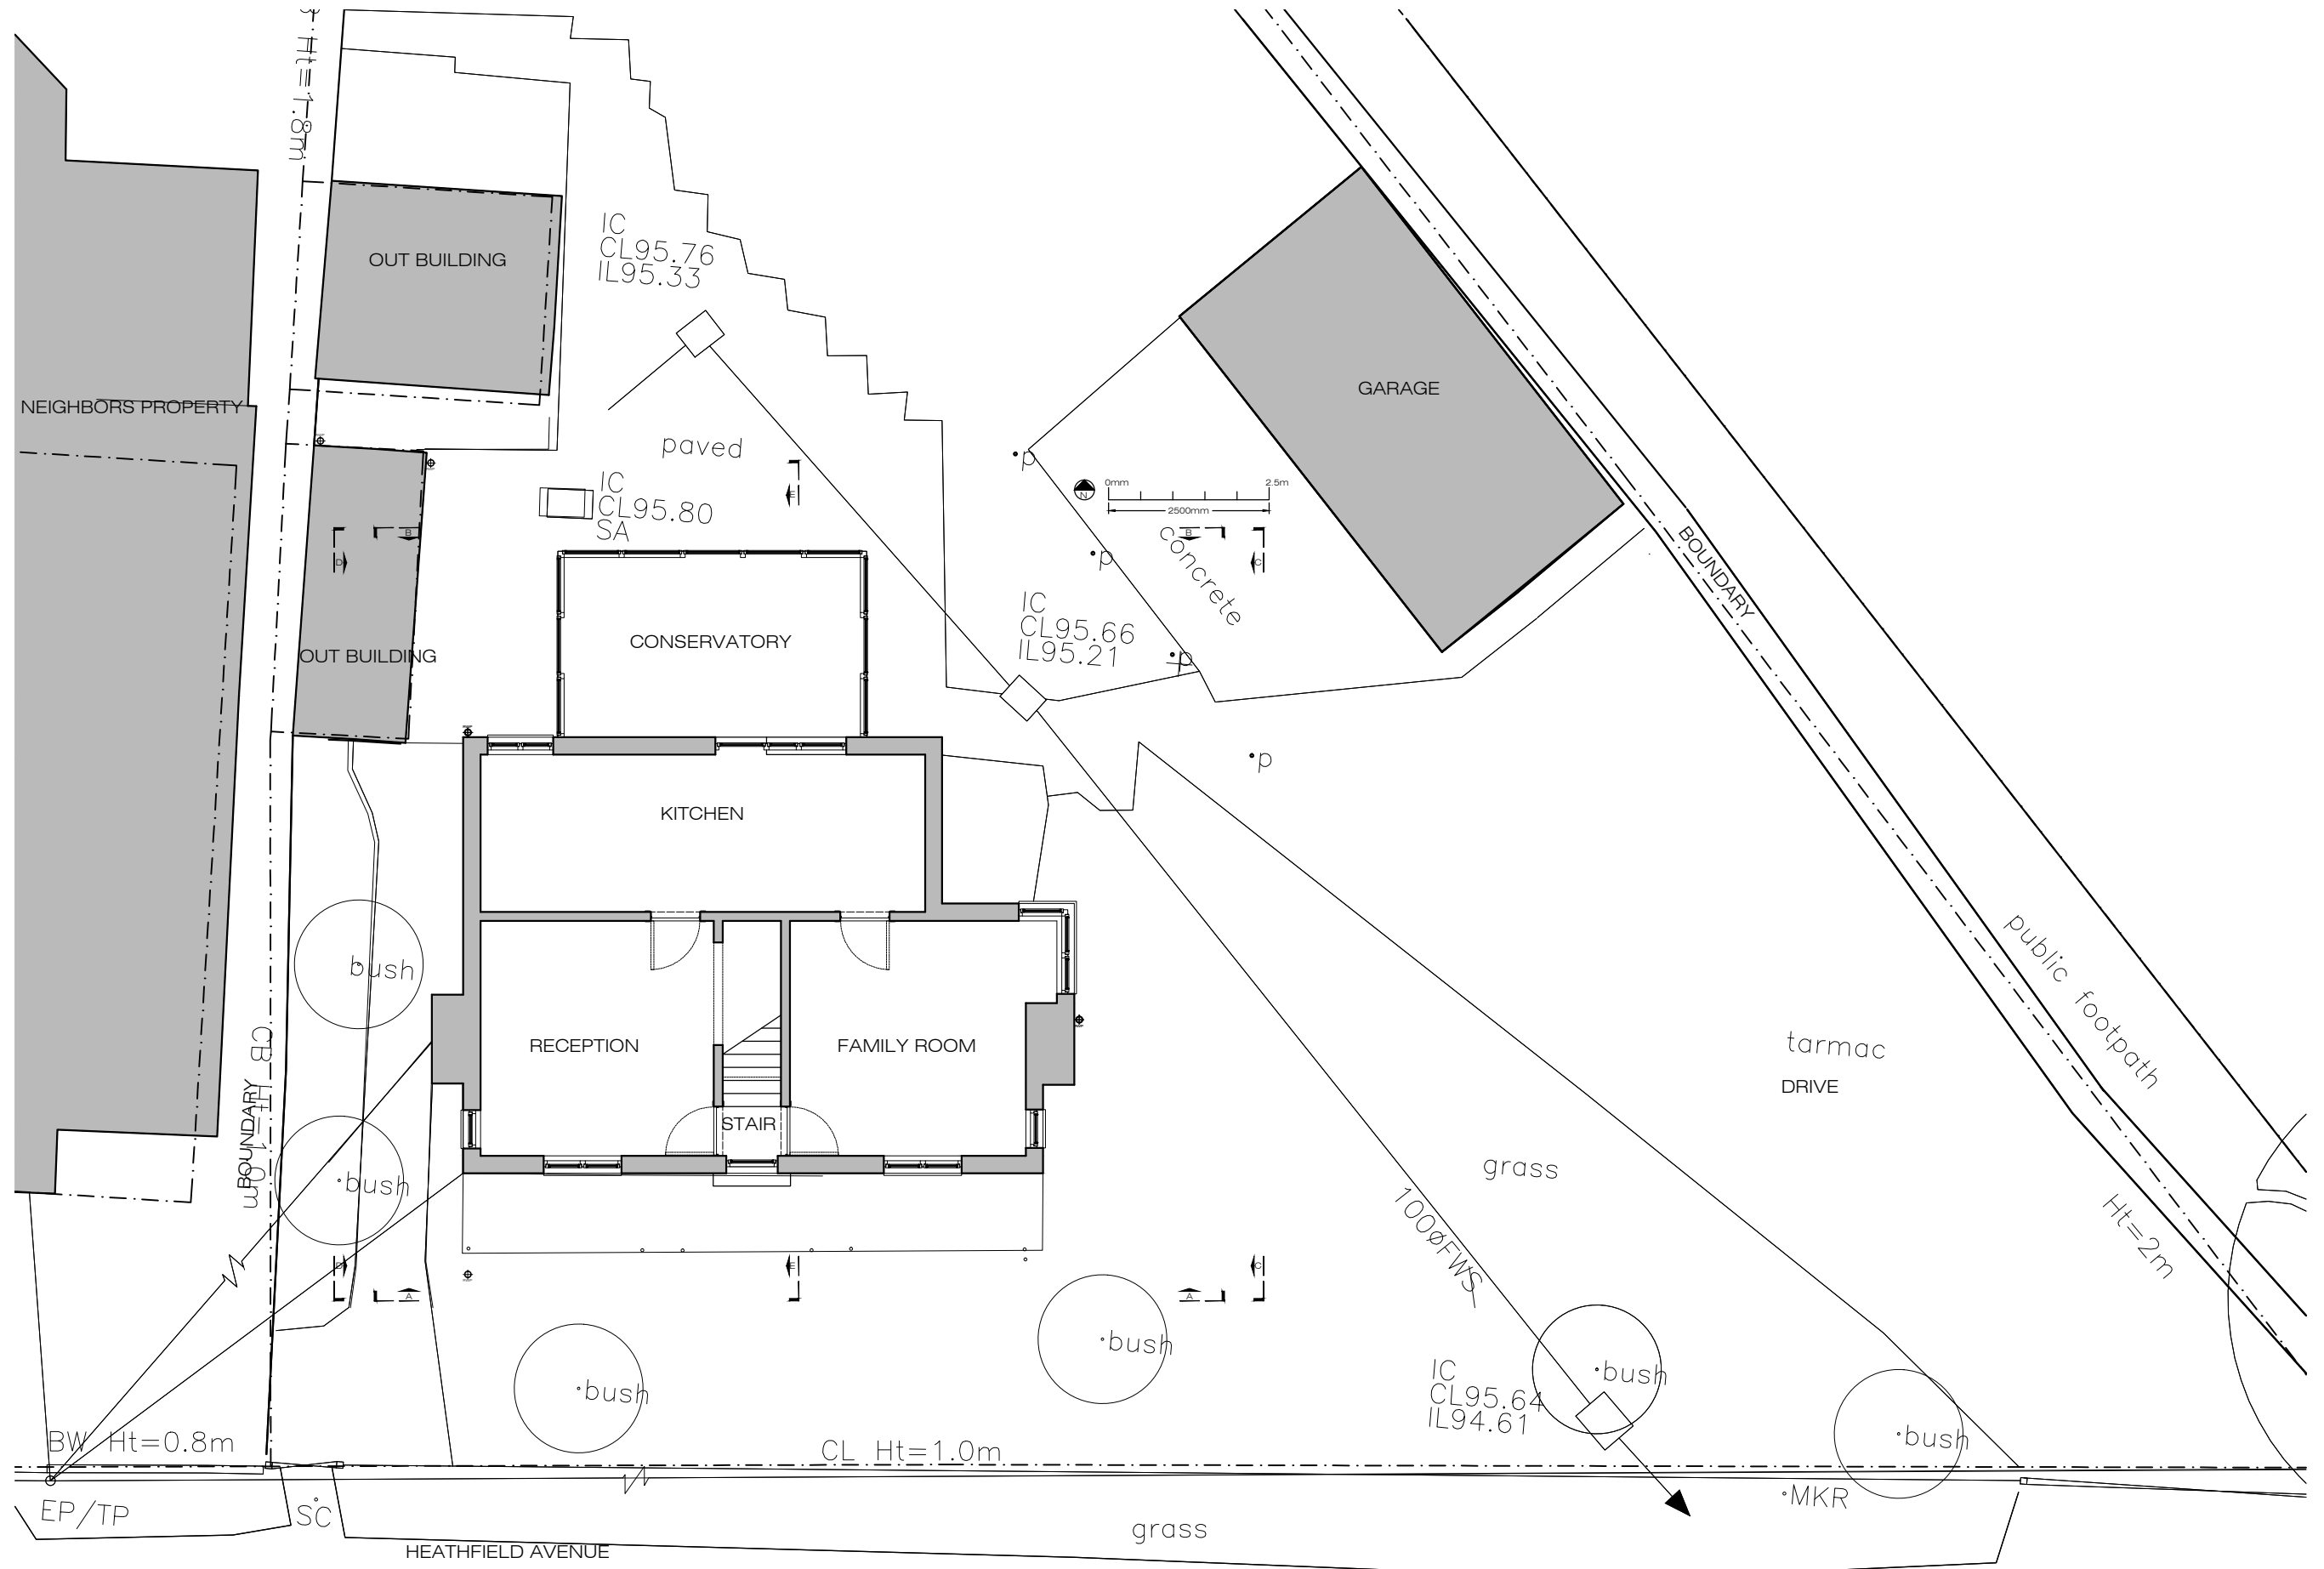


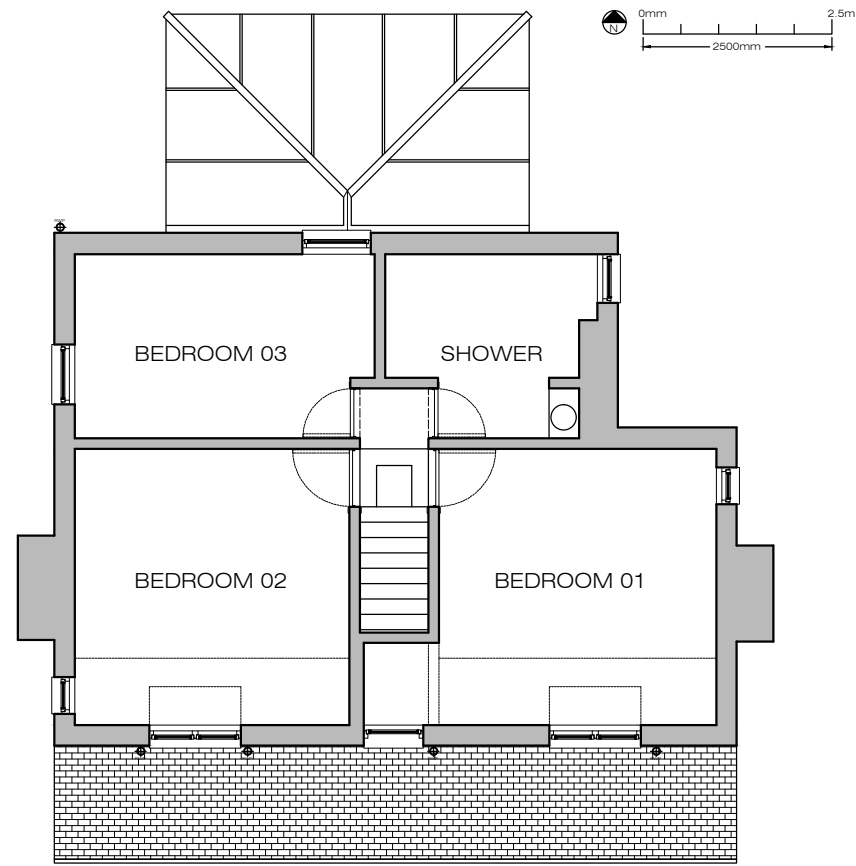


FIRST FLOOR PLAN

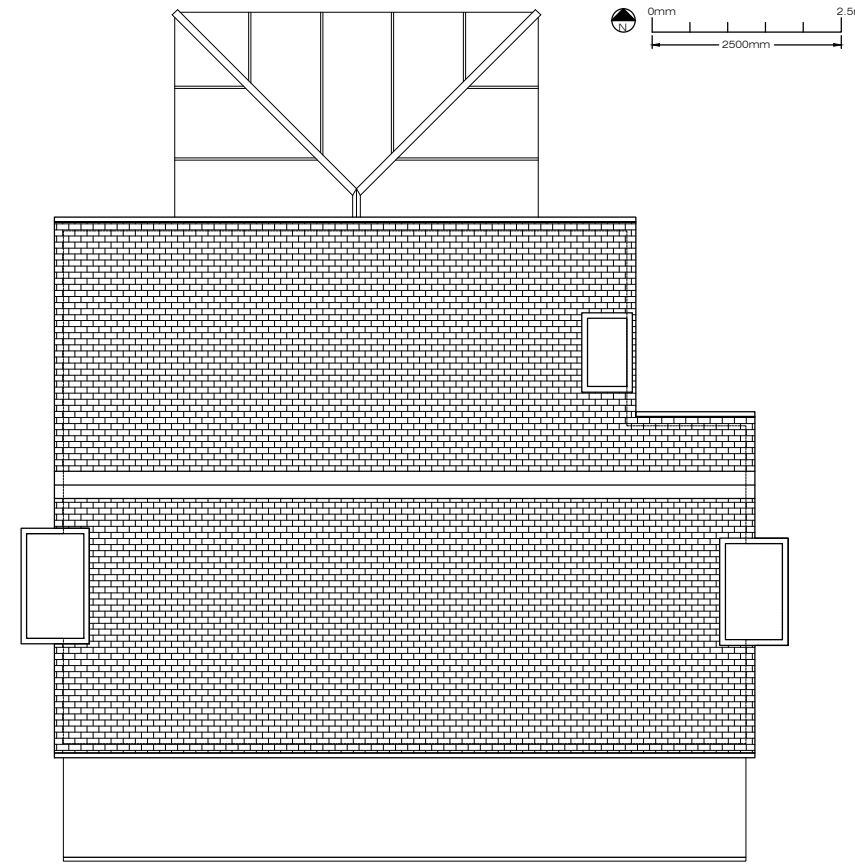


ROOF PLAN

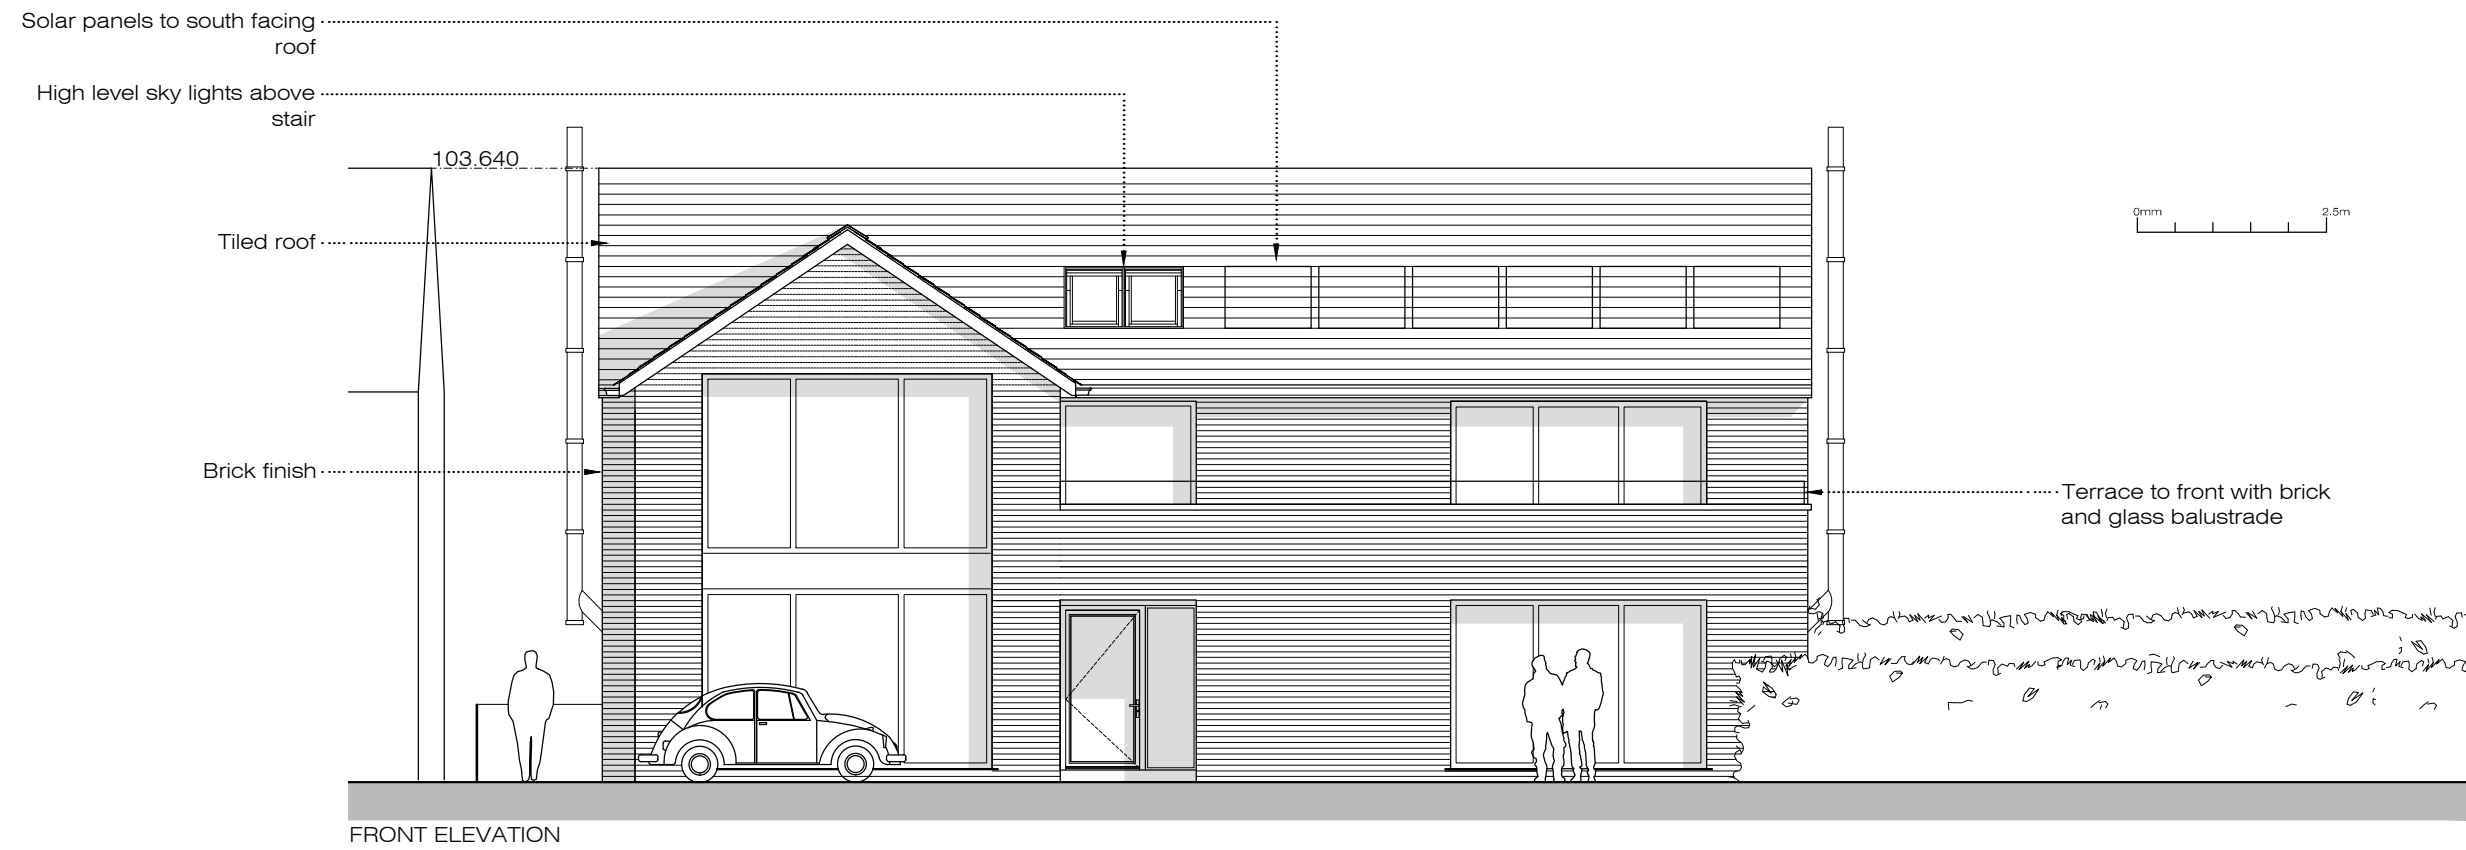

FRONT ELEVATION

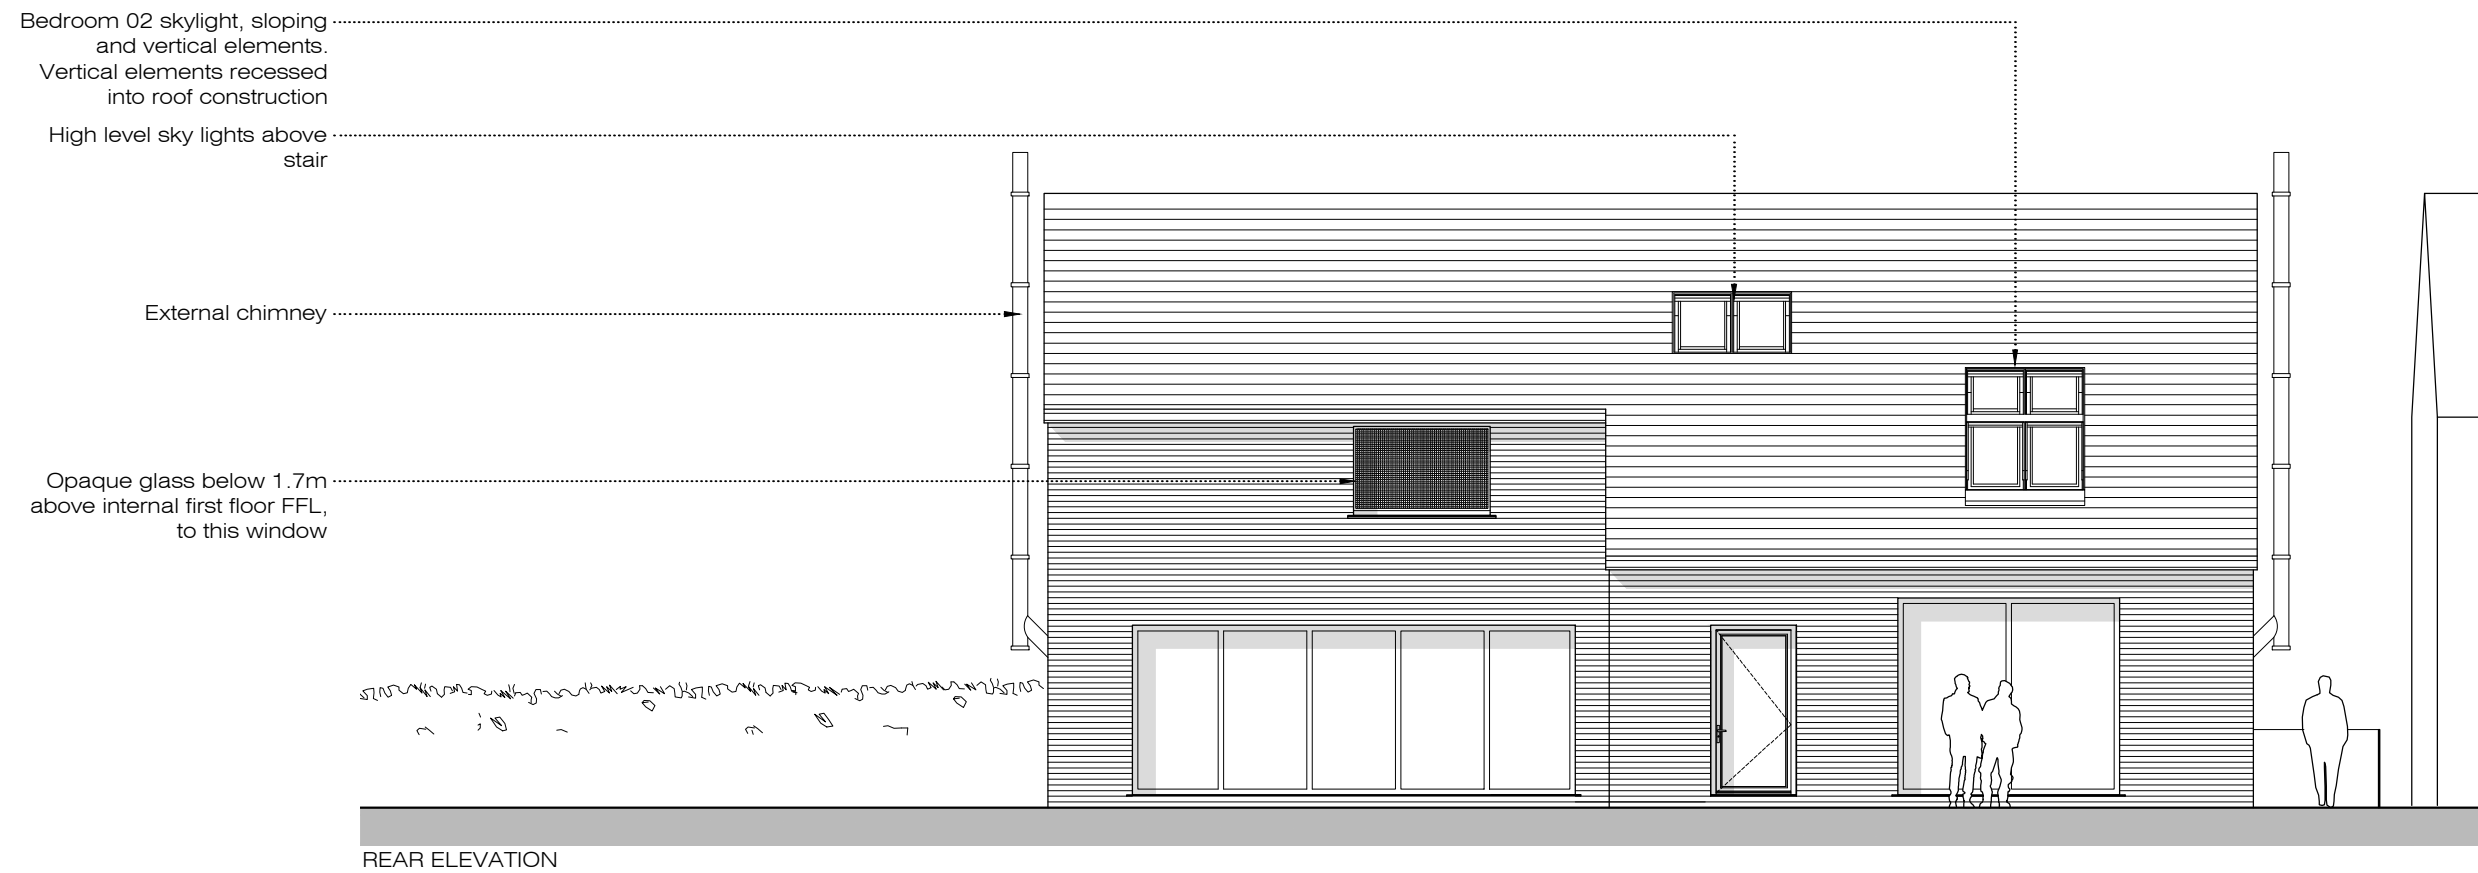


REAR ELEVATION


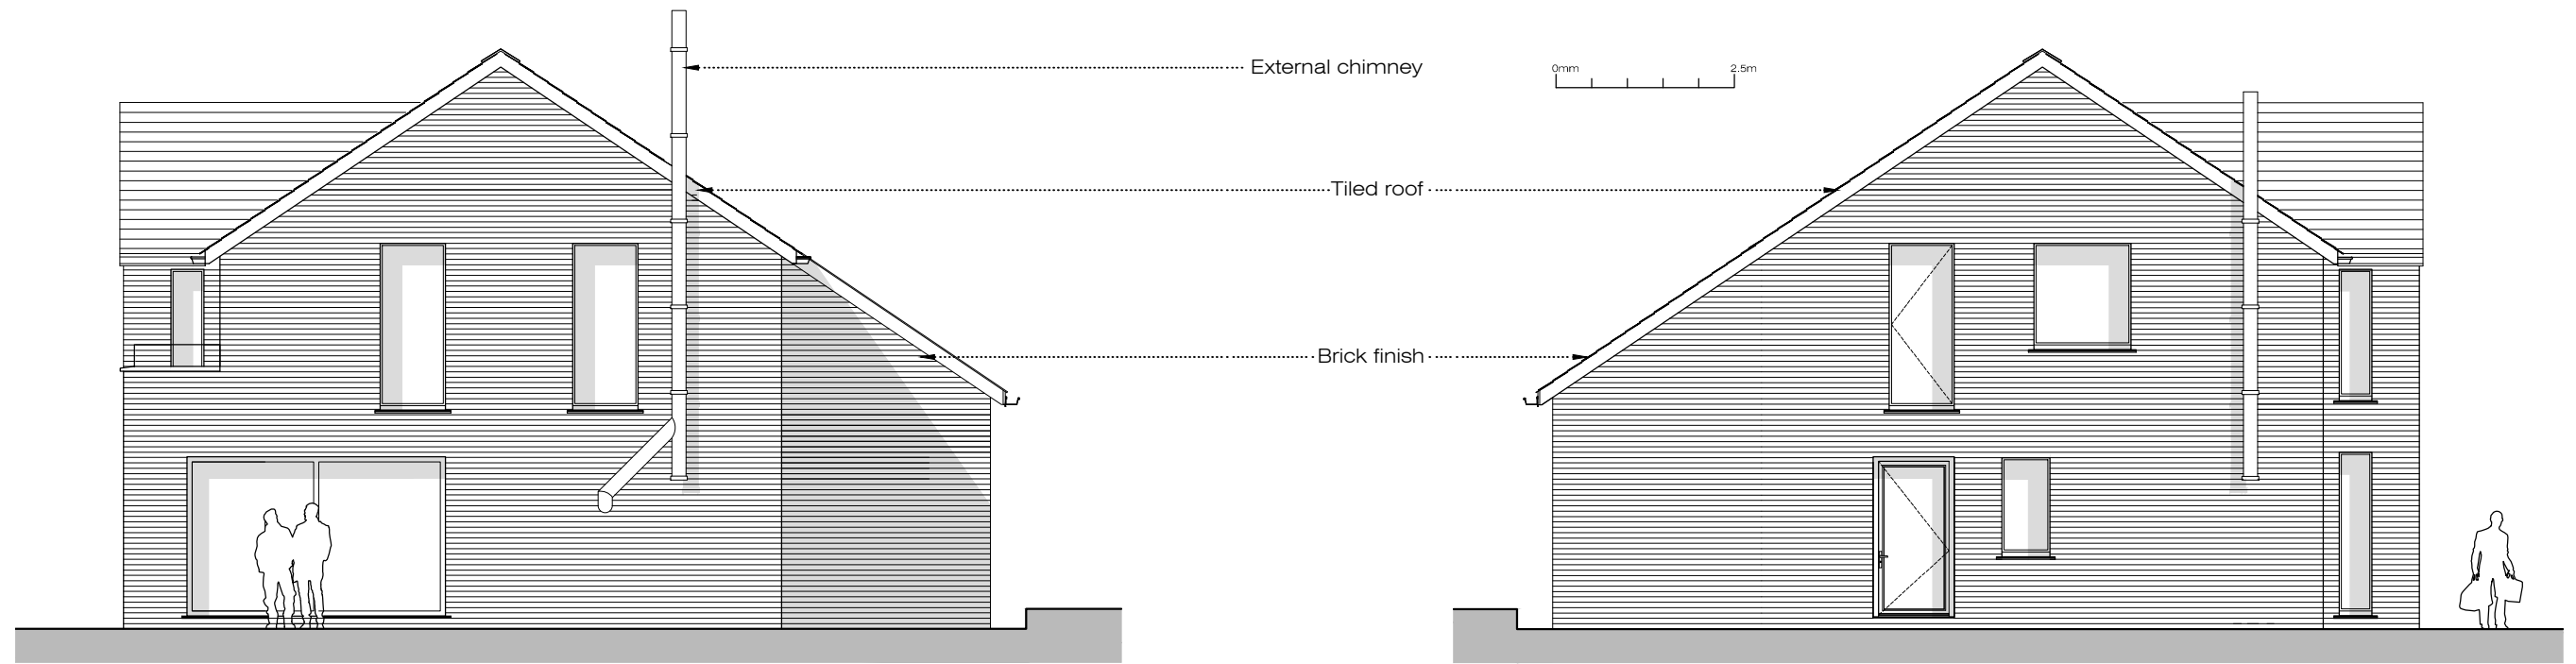


SIDE ELEVATION C - C

SIDE ELEVATION D - D

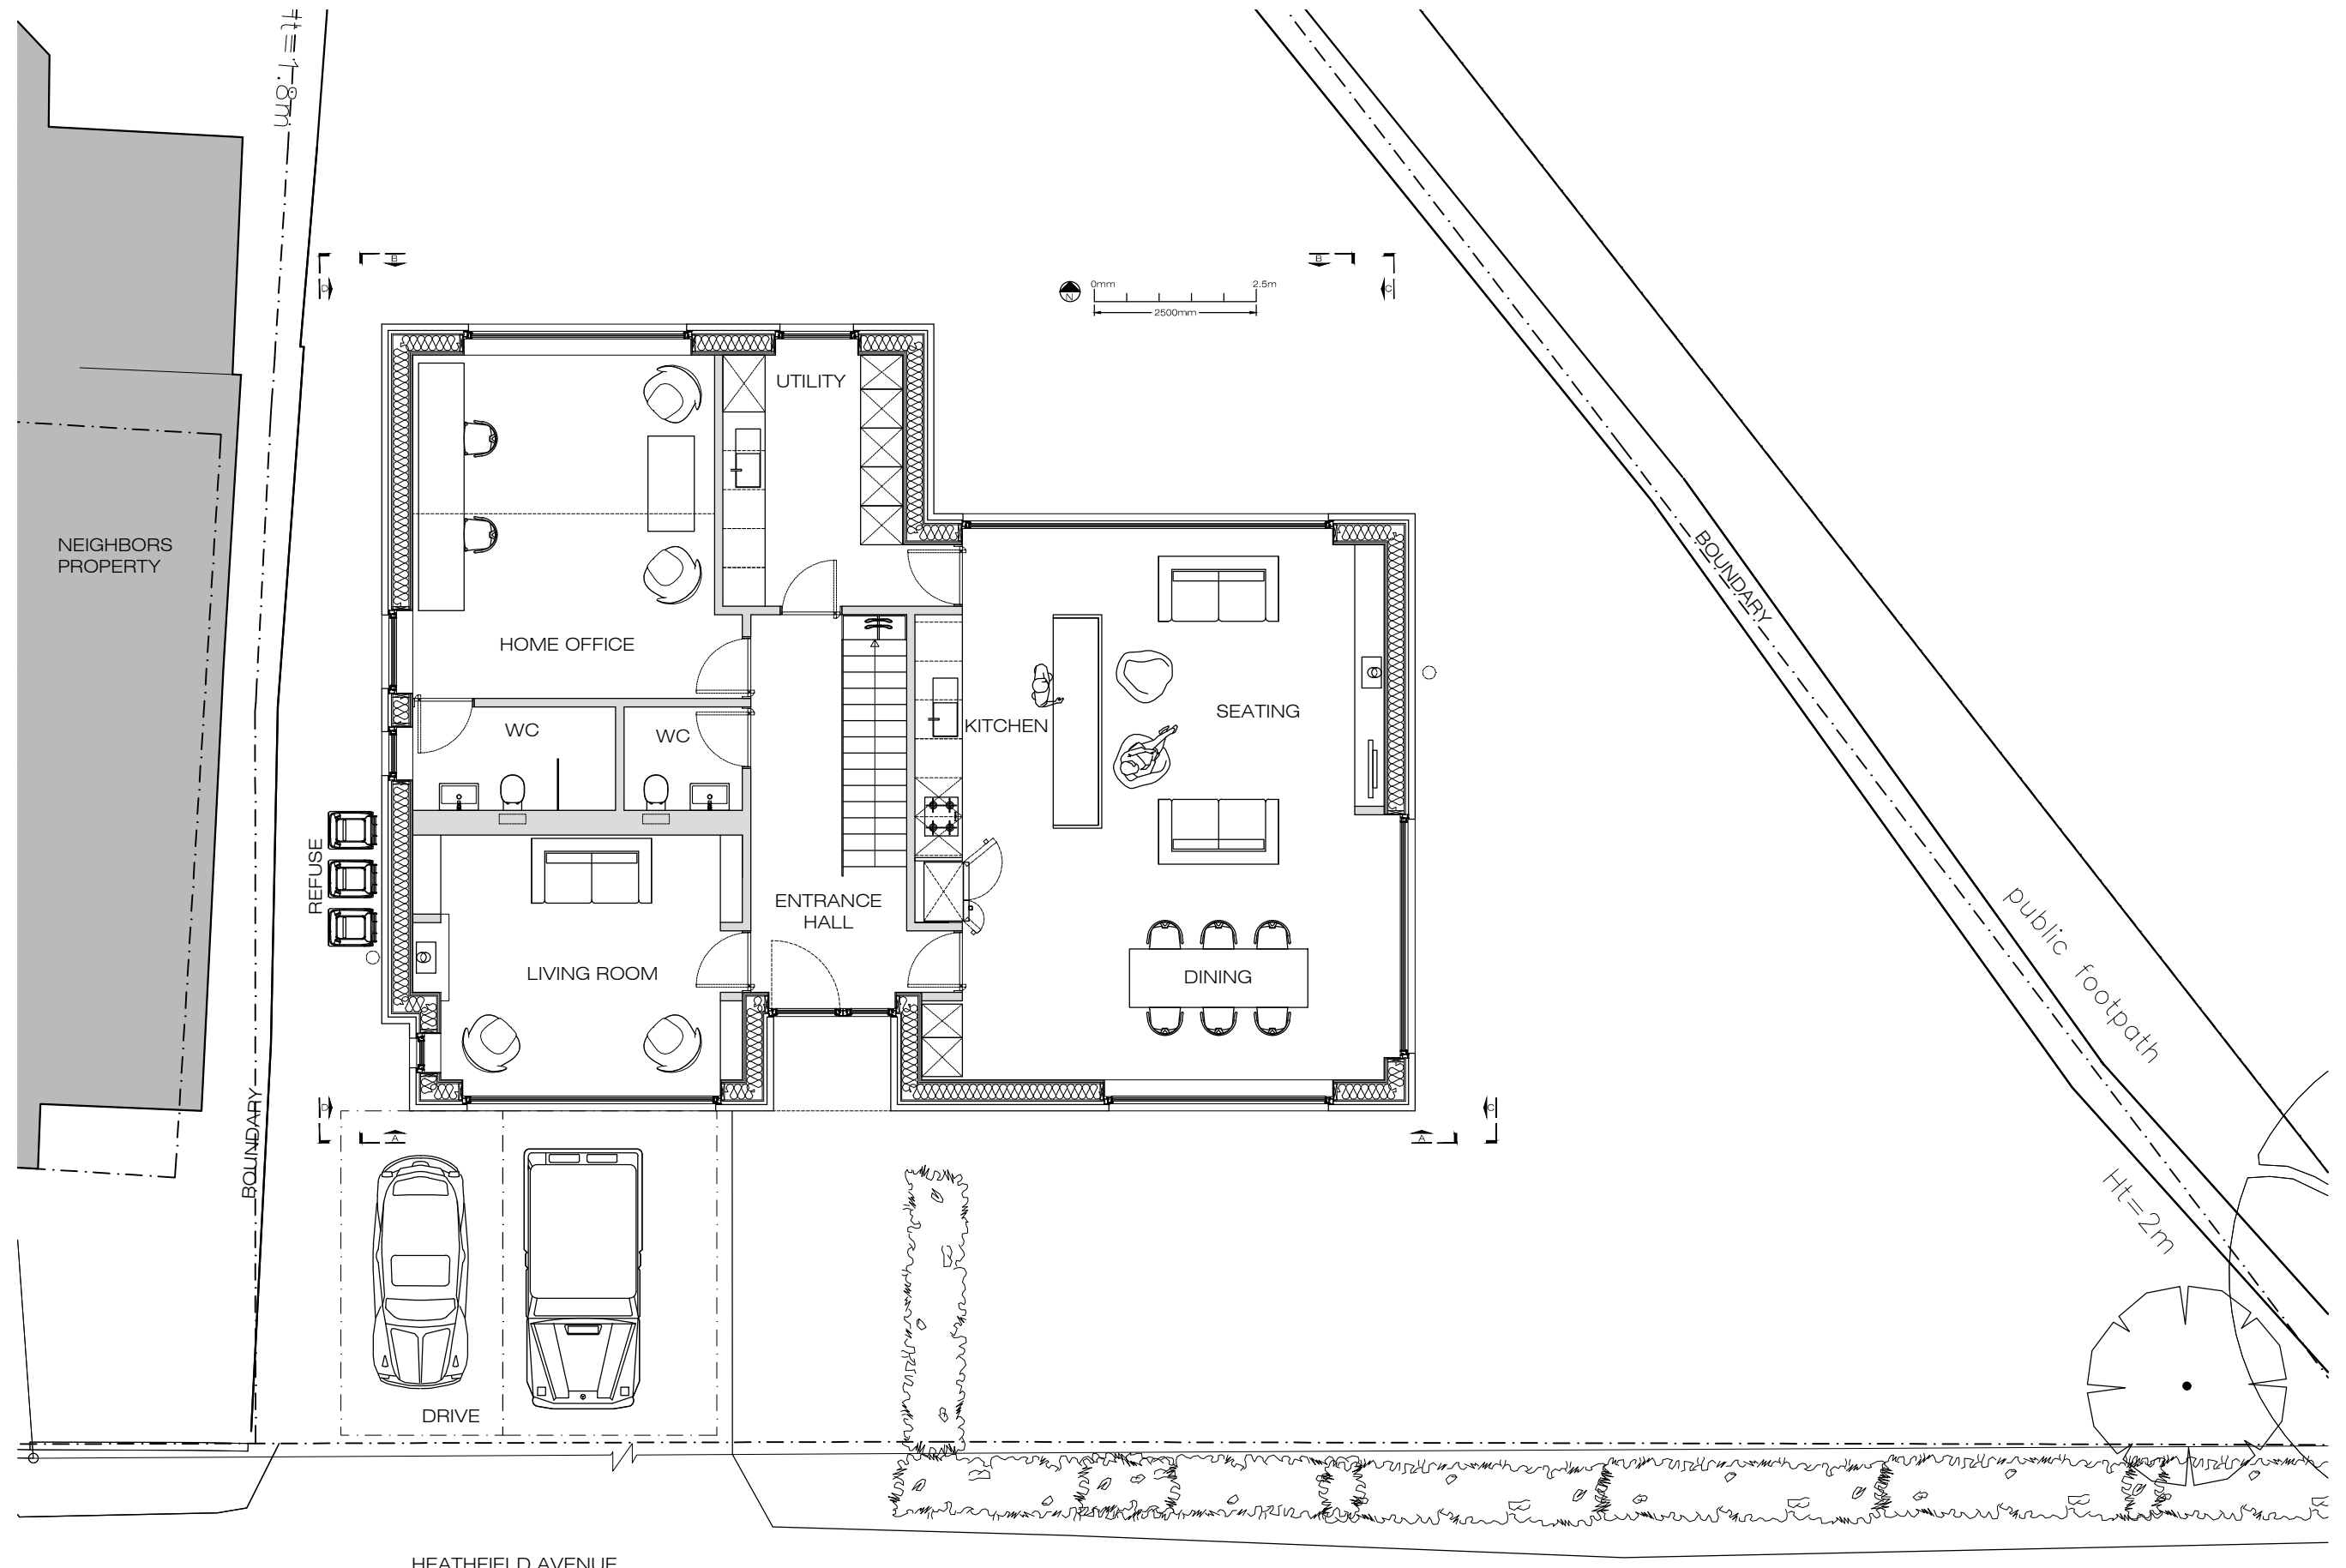

HEATHFIELD AVENUE

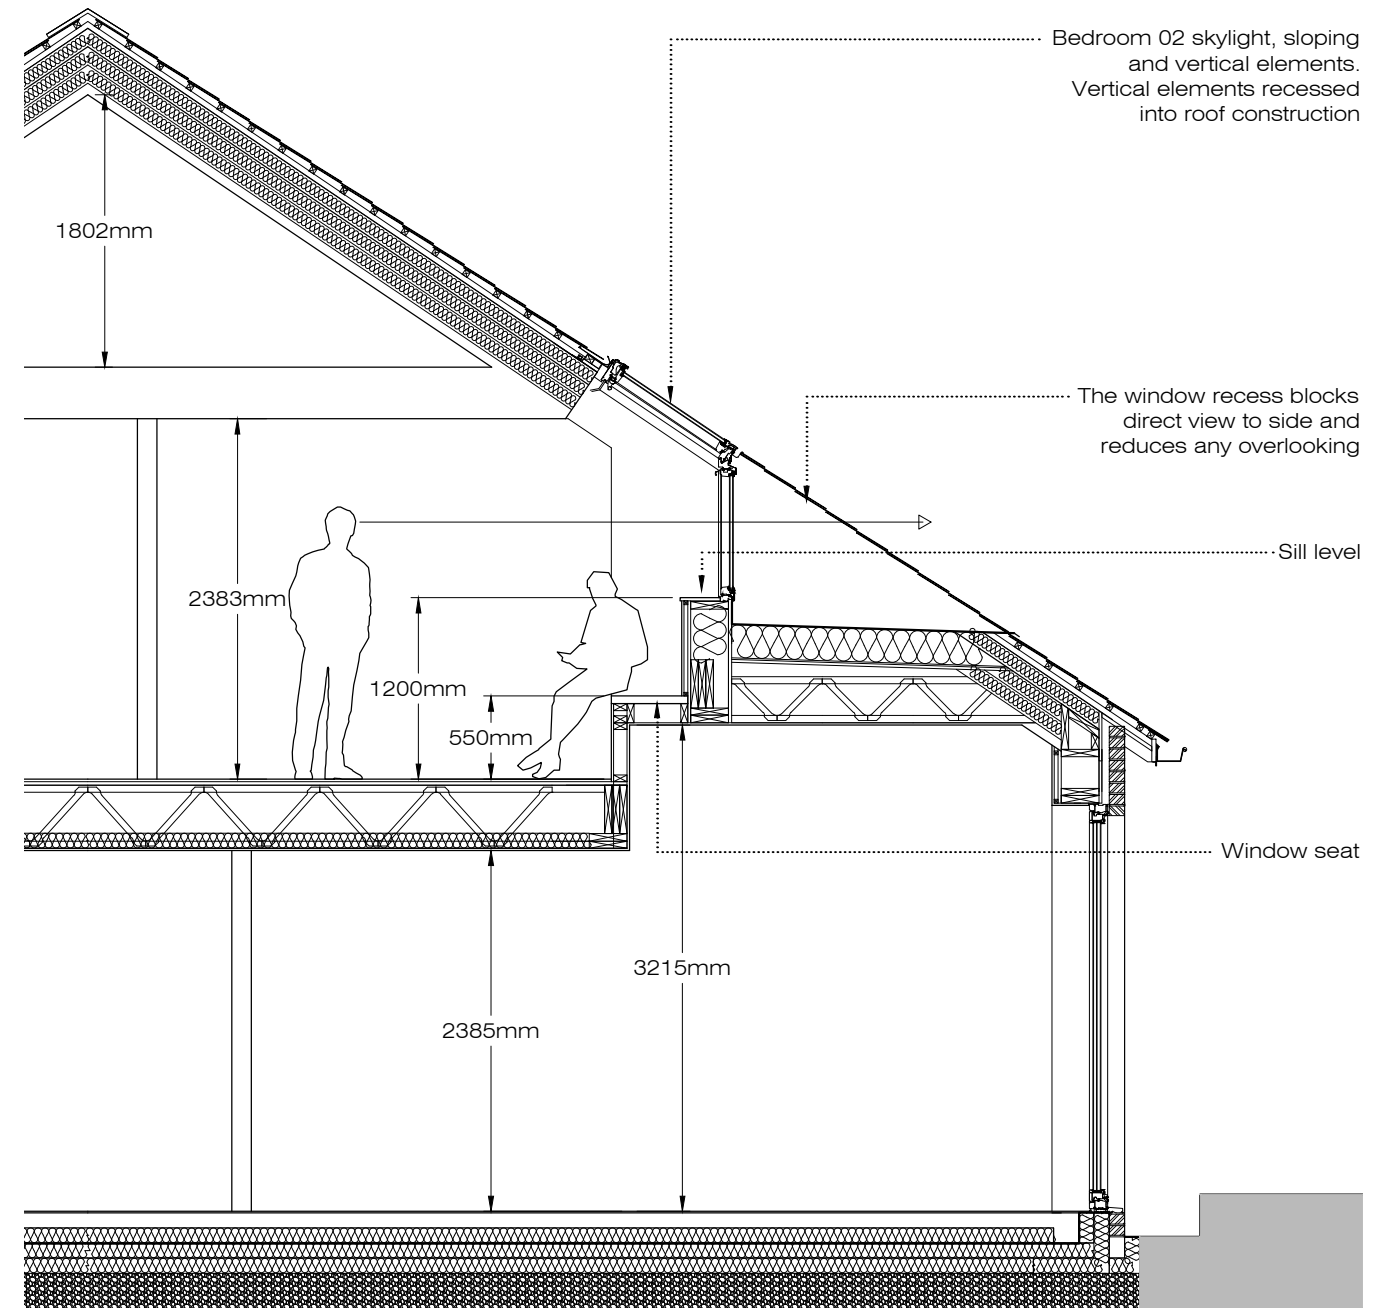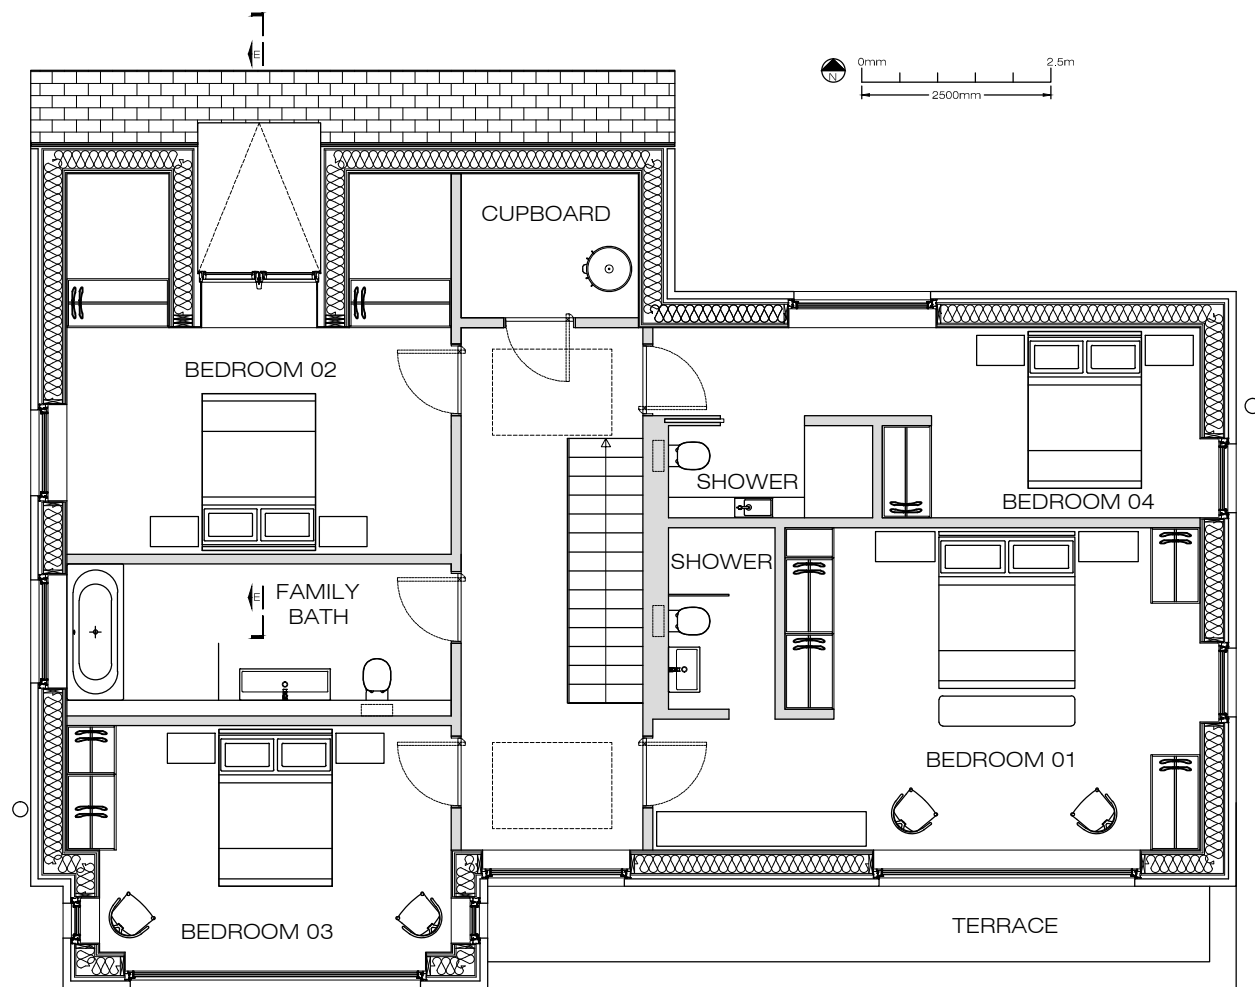

SECTION E - E (SCALE 1 to 50 @ A3)