

NOTE: ALL DIMENSIONS MUST BE CHECKED ON SITE AND NOT SCALED FROM THIS DRAWING.
FOR USE IN PRECISE NAMED LOCATION ONLY. COPYRIGHT RESERVED.

Appendix 1

revision date description
status

PLANNING

project title
PROPOSED DWELLING
LAND ADJ. CROFT HOUSE
LIMETREE ROAD, GORING

drawing title
LOCATION PLAN

client name
MR & MRS HATCH



first issued drawn scale
JUNE '15 - 1:1250 @ A3

job/drawing no/revision
15052 - L01

The Studio, 70 Church Road, Wheatley, Oxford, OX33 1LZ
01845 873936 | info@andersonorr.com | www.andersonorr.com

Agenda Item 9


Anderson Orr
Architects

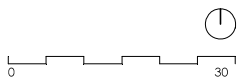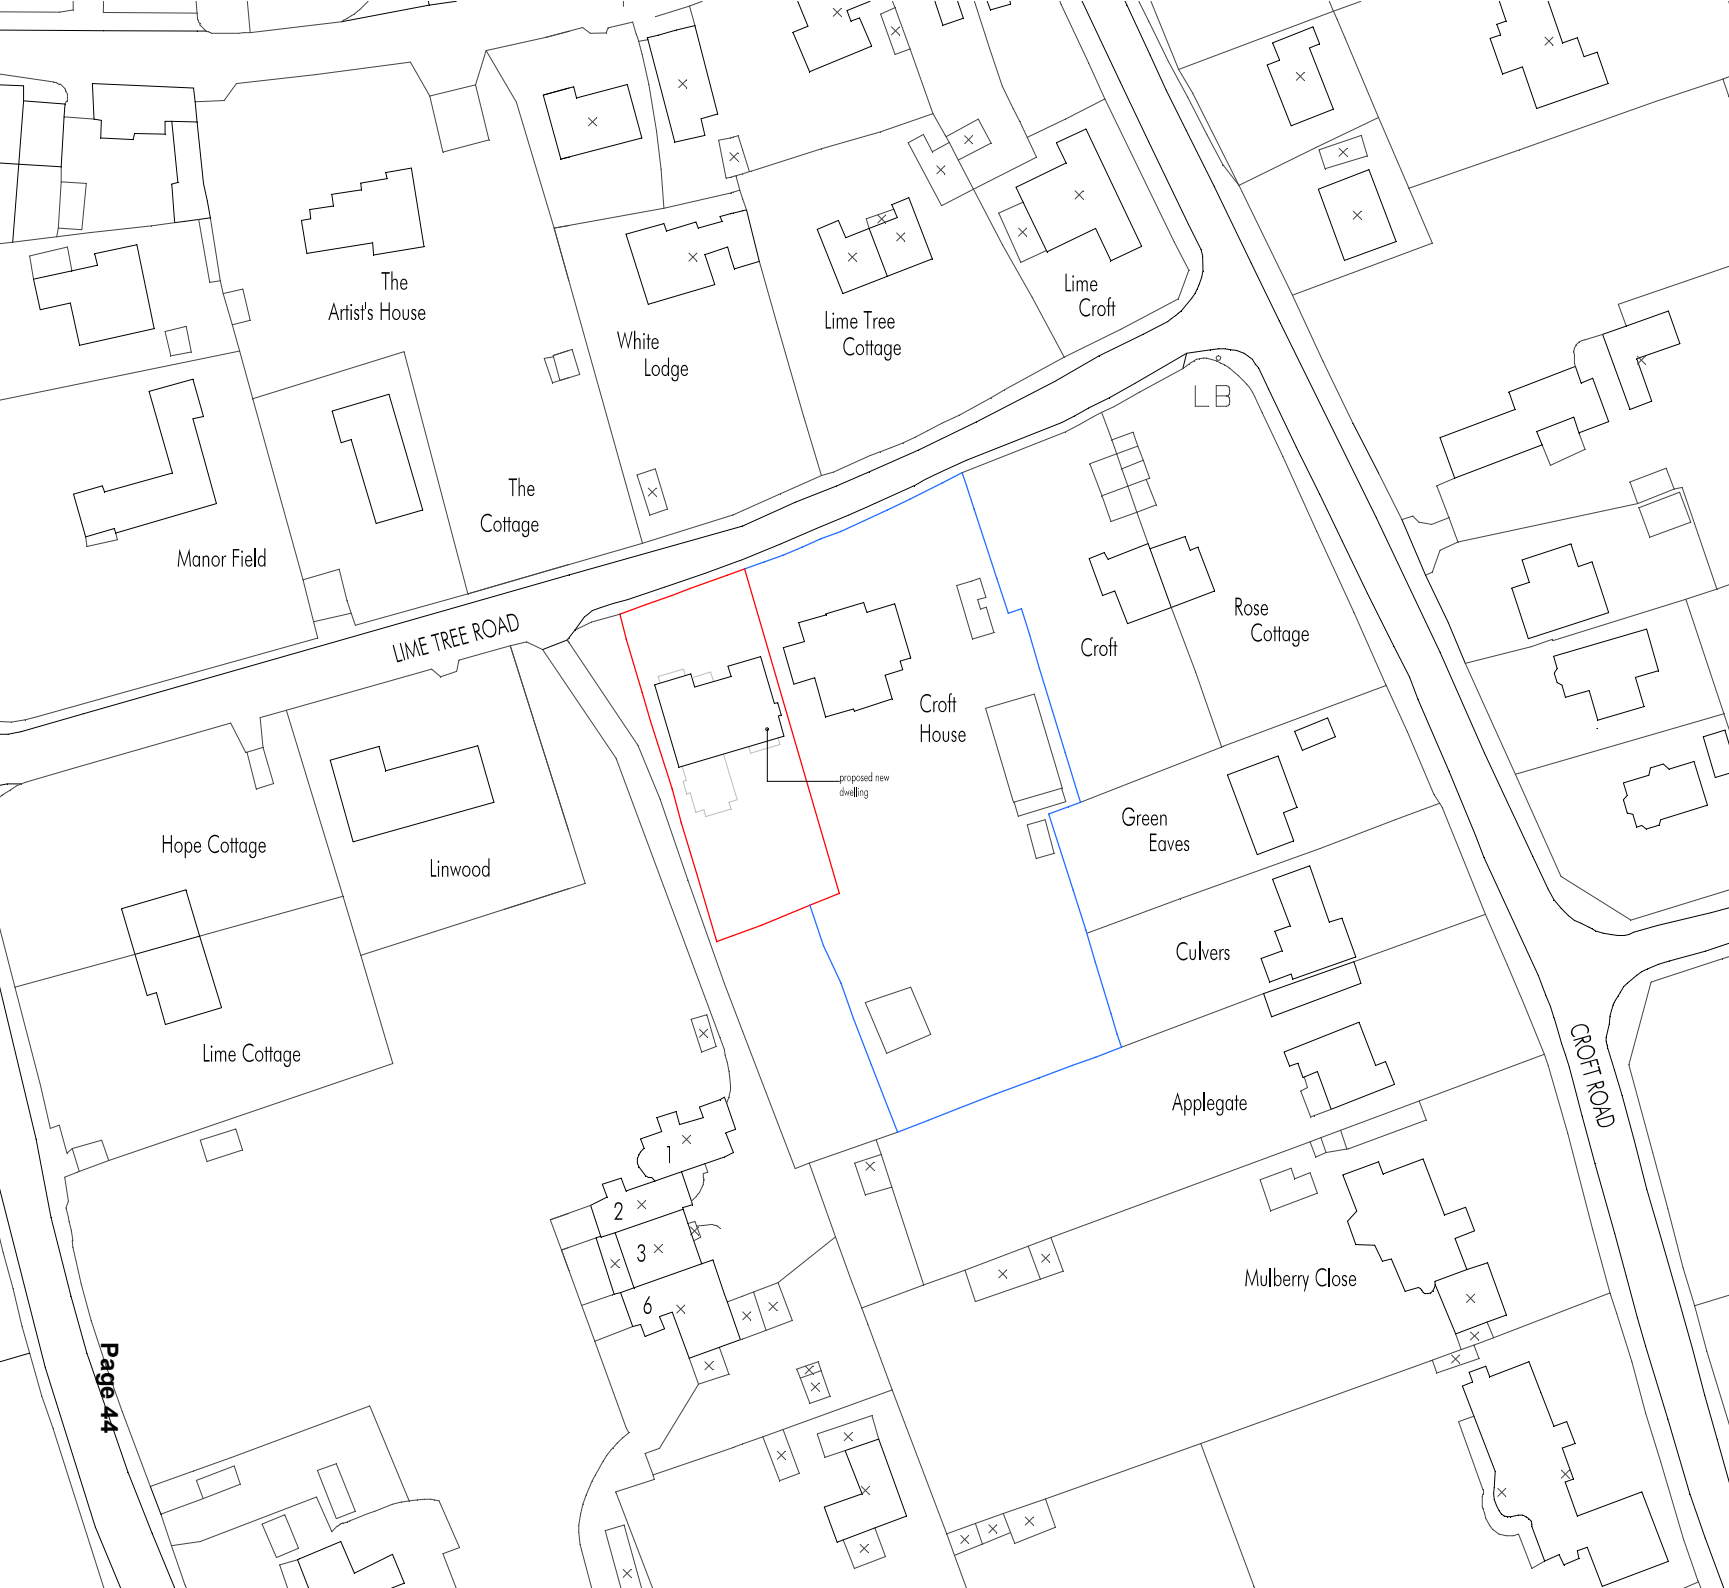

NOTE:
 ALL DIMENSIONS MUST BE CHECKED ON SITE AND NOT SCALED FROM THIS
 DRAWING.
 FOR USE IN PRELIMINARY LOCATIONS ONLY. COPYRIGHT RESERVED.

revision	date	description
status		
PLANNING		
project title:		
PROPOSED NEW DWELLING		
LAND ADJ. CROFT HOUSE		
LIME TREE ROAD, GORING		
drawing title:		
PROPOSED BLOCK PLAN		
client name:		
MR & MRS HATCH		
first issued:	drawn:	scale:
JUNE '15	TW	1:500 @ A2
project/revision:		
15052 - P01		
The Studio, 70 Church Road, Wheatley, Oxford, OX33 1LZ		
01865 873936 info@andersonorr.com www.andersonorr.com		


Appendix 2

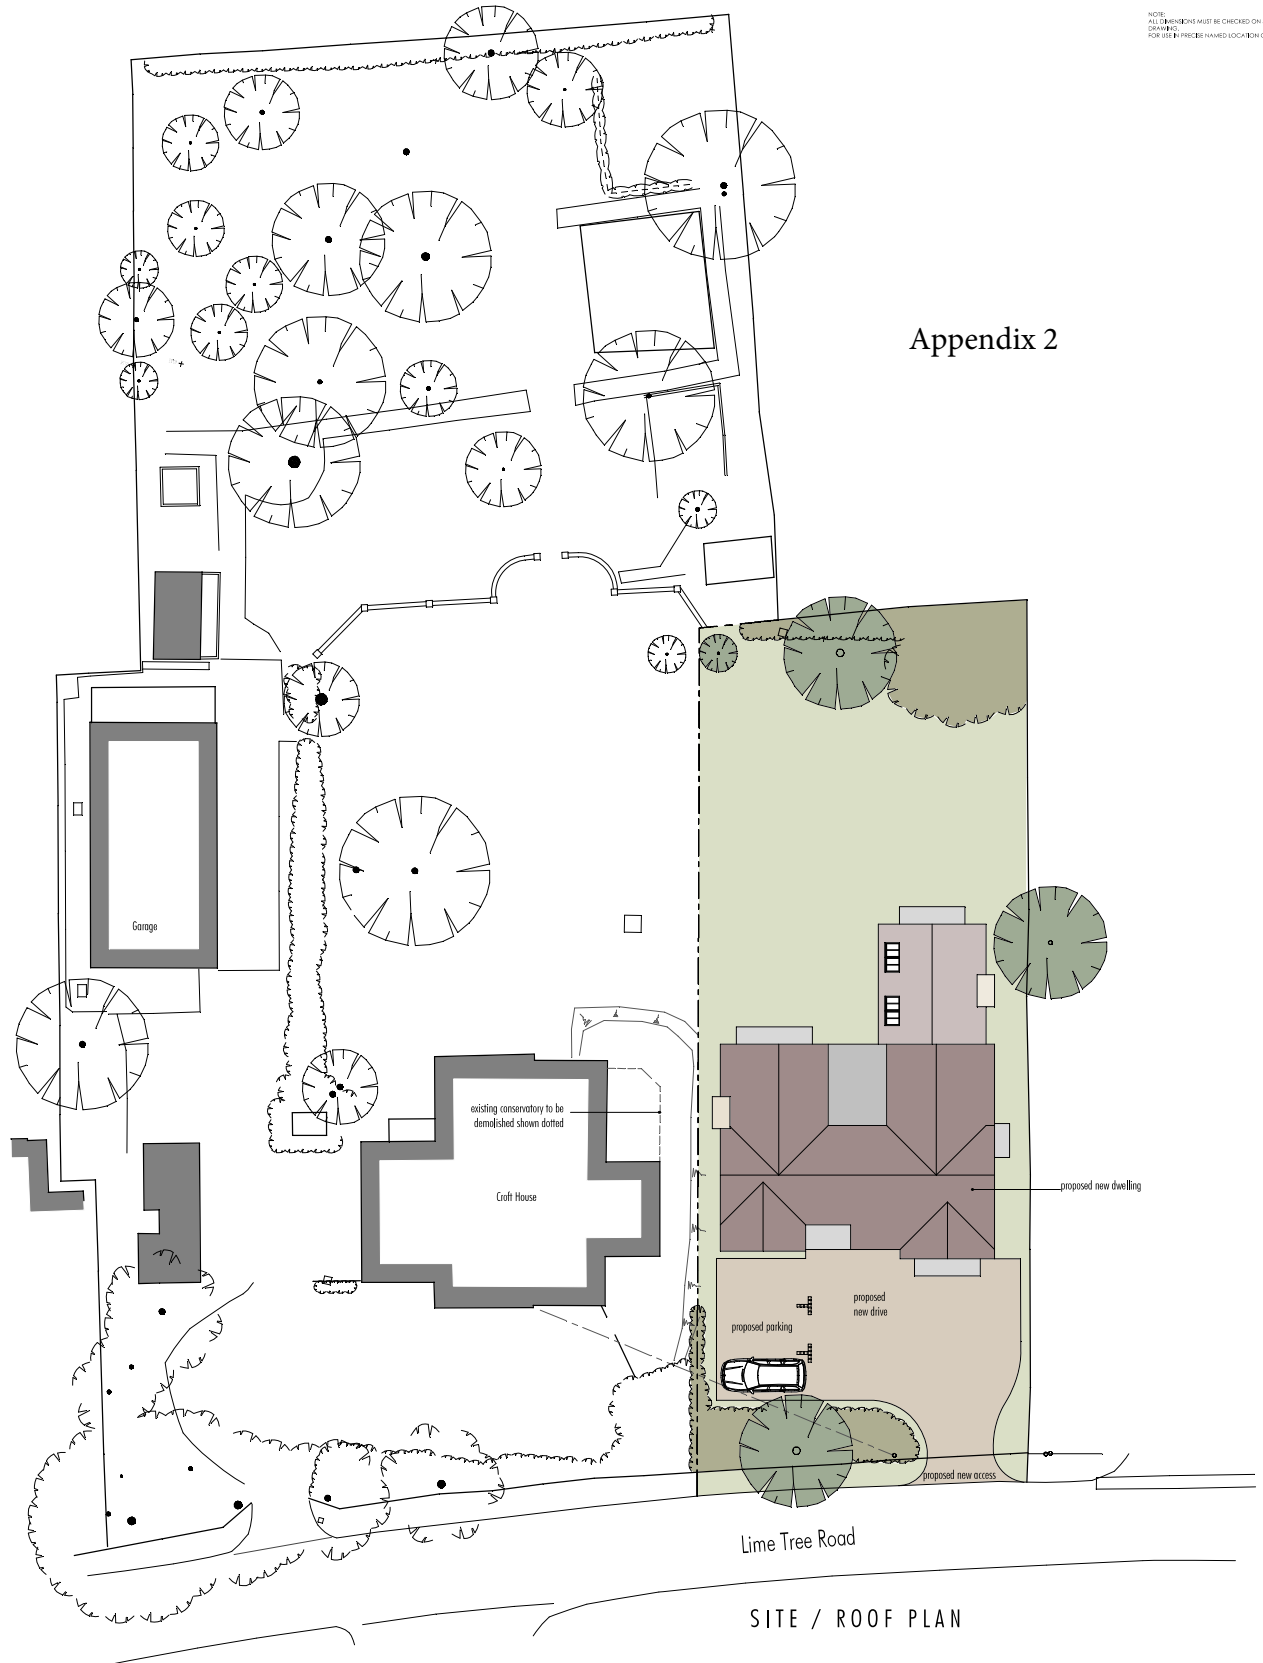


SITE / ROOF PLAN




STREET ELEVATION

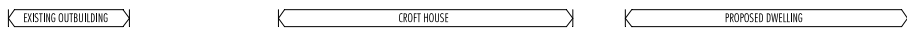


revision date description
 status
PLANNING
 project title
 PROPOSED NEW DWELLING
 LAND ADJ. CROFT HOUSE
 LIME TREE ROAD, GORING
 drawing title
 ROOF / SITE PLAN & STREET ELEVATION
 client name
 MR & MRS HATCH
 ref number
 JUNE '15
 drawn
 TW
 scale
 1:200 @ A2
 job/drawing convention
 15052 - P02
 the studio 70 Church Road, Wheatley, Oxford, OX33 1LZ
 01865 873936 | info@andersonorr.com | www.andersonorr.com

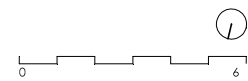

NOTE:
 ALL DIMENSIONS MUST BE CHECKED ON SITE AND NOT SCALED FROM THIS
 DRAWING.
 FOR USE IN PRICE HANDBOOK ONLY. COPYRIGHT RESERVED.

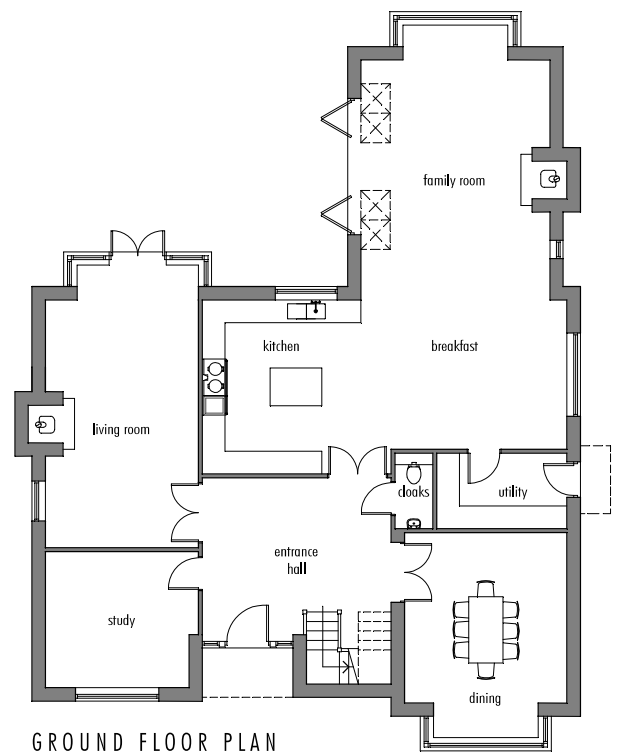


GROUND FLOOR PLAN

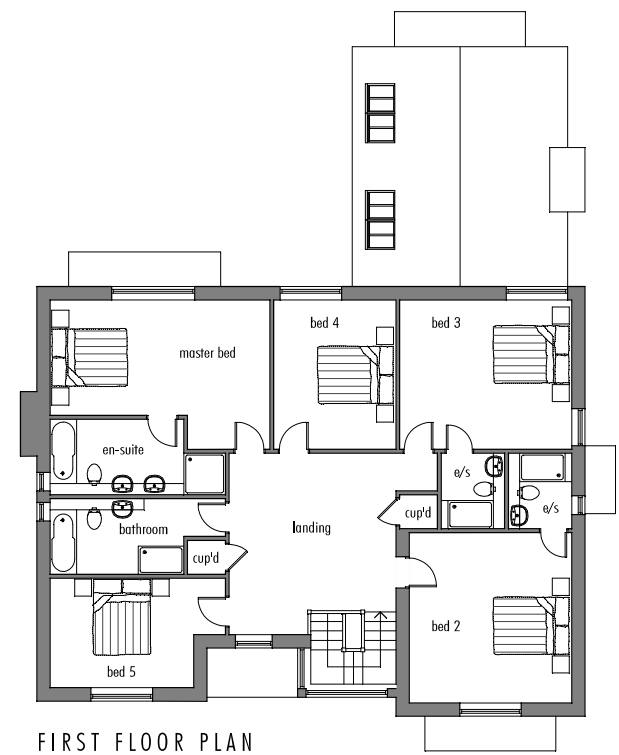

FIRST FLOOR PLAN

revision	date	description
status		
PLANNING		
project title:		
PROPOSED NEW DWELLING		
LAND ADJ. CROFT HOUSE		
LIME TREE ROAD, GORING		
drawing title:		
FLOOR PLANS AS PROPOSED		
client name:		
MR & MRS HATCH		
first issued	drawn	scale
JUNE '15	TW	1:100 @ A2
post/drawing information:		
15052 - P03		
The Studio, 70 Church Road, Wheatley, Oxford, OX33 1LZ		
01865 873936 info@andersonorr.com www.andersonorr.com		

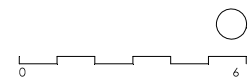

NOTE:
ALL ELEVATIONS MUST BE CHECKED ON SITE AND NOT SCALED FROM THE
DRAWINGS.
FOR USE IN PRICE PERMANENT LOCAL ONLY. COPYRIGHT RESERVED.



NORTH ELEVATION



WEST ELEVATION



SOUTH ELEVATION



EAST ELEVATION

- plain clay tile to LA approval
- dressed stone surrounds
- conservation rooflights
- traditional lead bay
- timber joinery
- facing brick to LA approval

revision	date	description
status		
PLANNING		
project title		
PROPOSED NEW DWELLING		
LAND ADJ. CROFT HOUSE		
LIME TREE ROAD, GORING		
drawing title		
ELEVATIONS AS PROPOSED		
client name		
MR & MRS HATCH		
first issued	drawn	scale
JUNE '15	TW	1:100 @ A2
job/drawing reference		
15052 - P04		
The Studio 70 Church Road, Wheatley, Oxford, OX33 1LZ		
01865 873936 info@andersonorr.com www.andersonorr.com		

This page is intentionally left blank