



(c) Crown copyright. All rights reserved. 100018668 2015

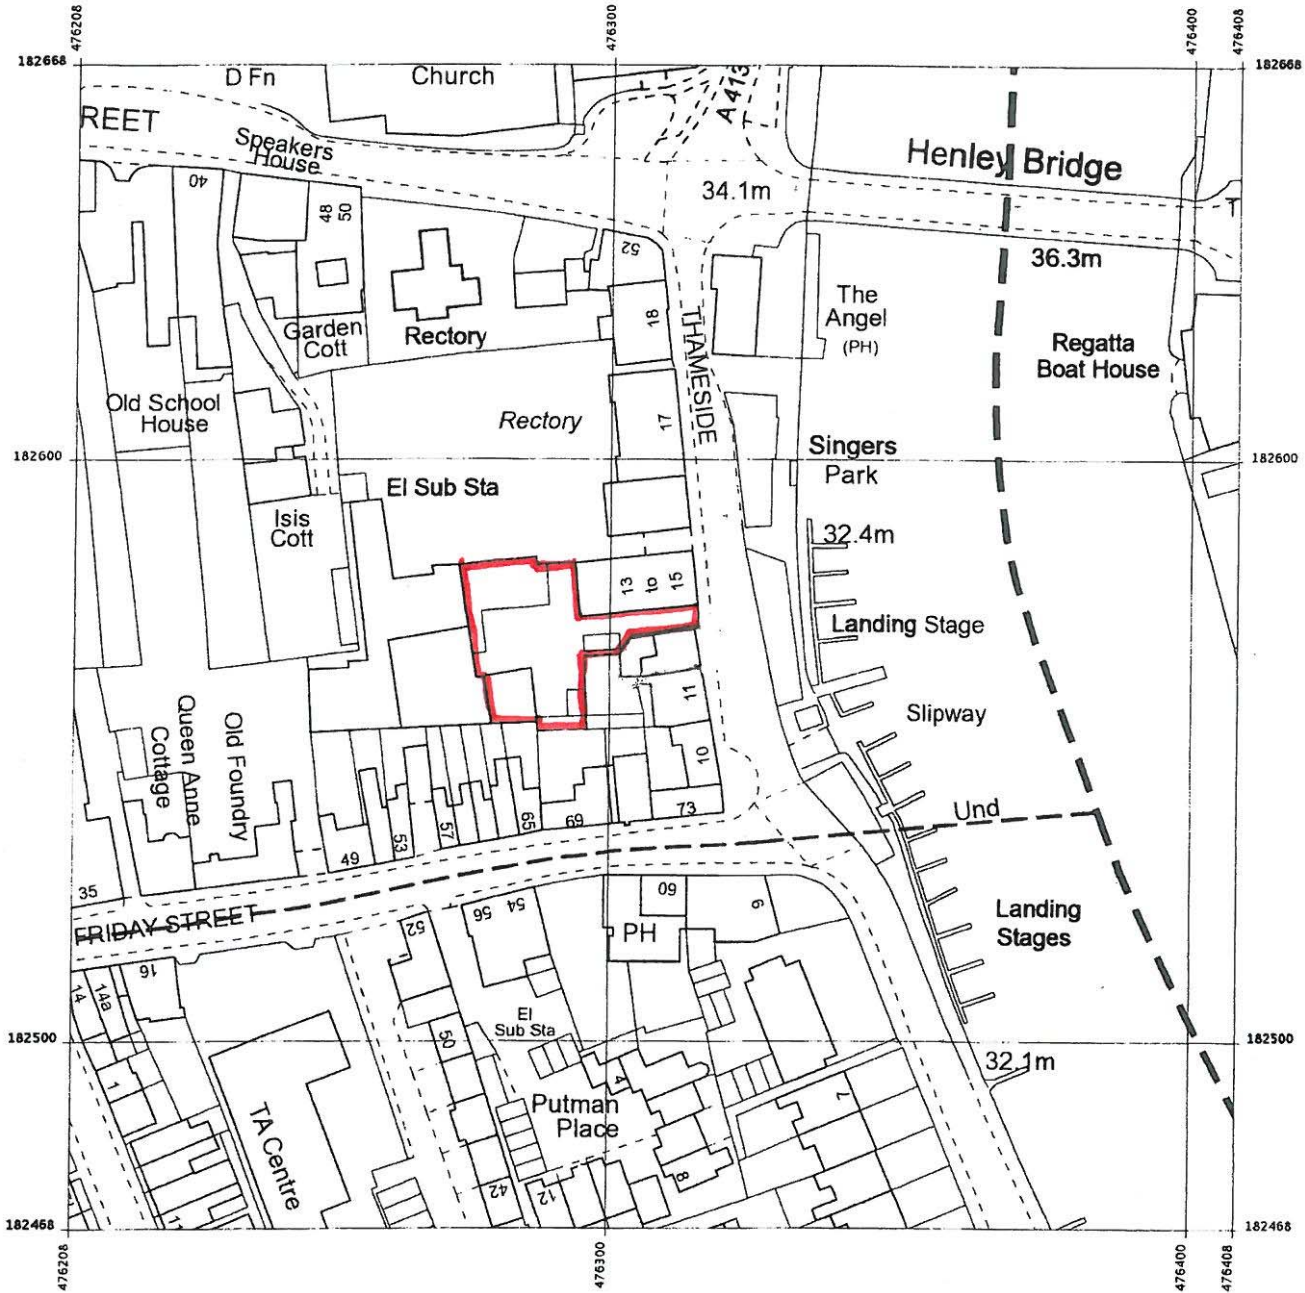

Produced 04 Dec 2013 from the Ordnance Survey National Geographic Database and incorporating surveyed revision available at this date. Reproduction in whole or part is prohibited without the prior permission of Ordnance Survey. © Crown Copyright 2013.

Ordnance Survey and the OS Symbol are registered trademarks of Ordnance Survey, the national mapping agency of Great Britain.


The representation of a road, track or path is no evidence of a right of way. The representation of features as lines is no evidence of a property boundary.

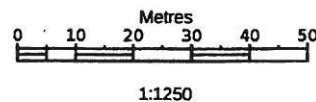

THAMESIDE
HENLEY-ON-THAMES
RG9 1BH

Supplied by: **Stanfords** 04 Dec 2013
 Stanfords Ordnance Survey Partner
 Licence: 100035409
 Order Licence Reference: OI651280
 Centre coordinates: 476308 182568

LOCATION PLAN

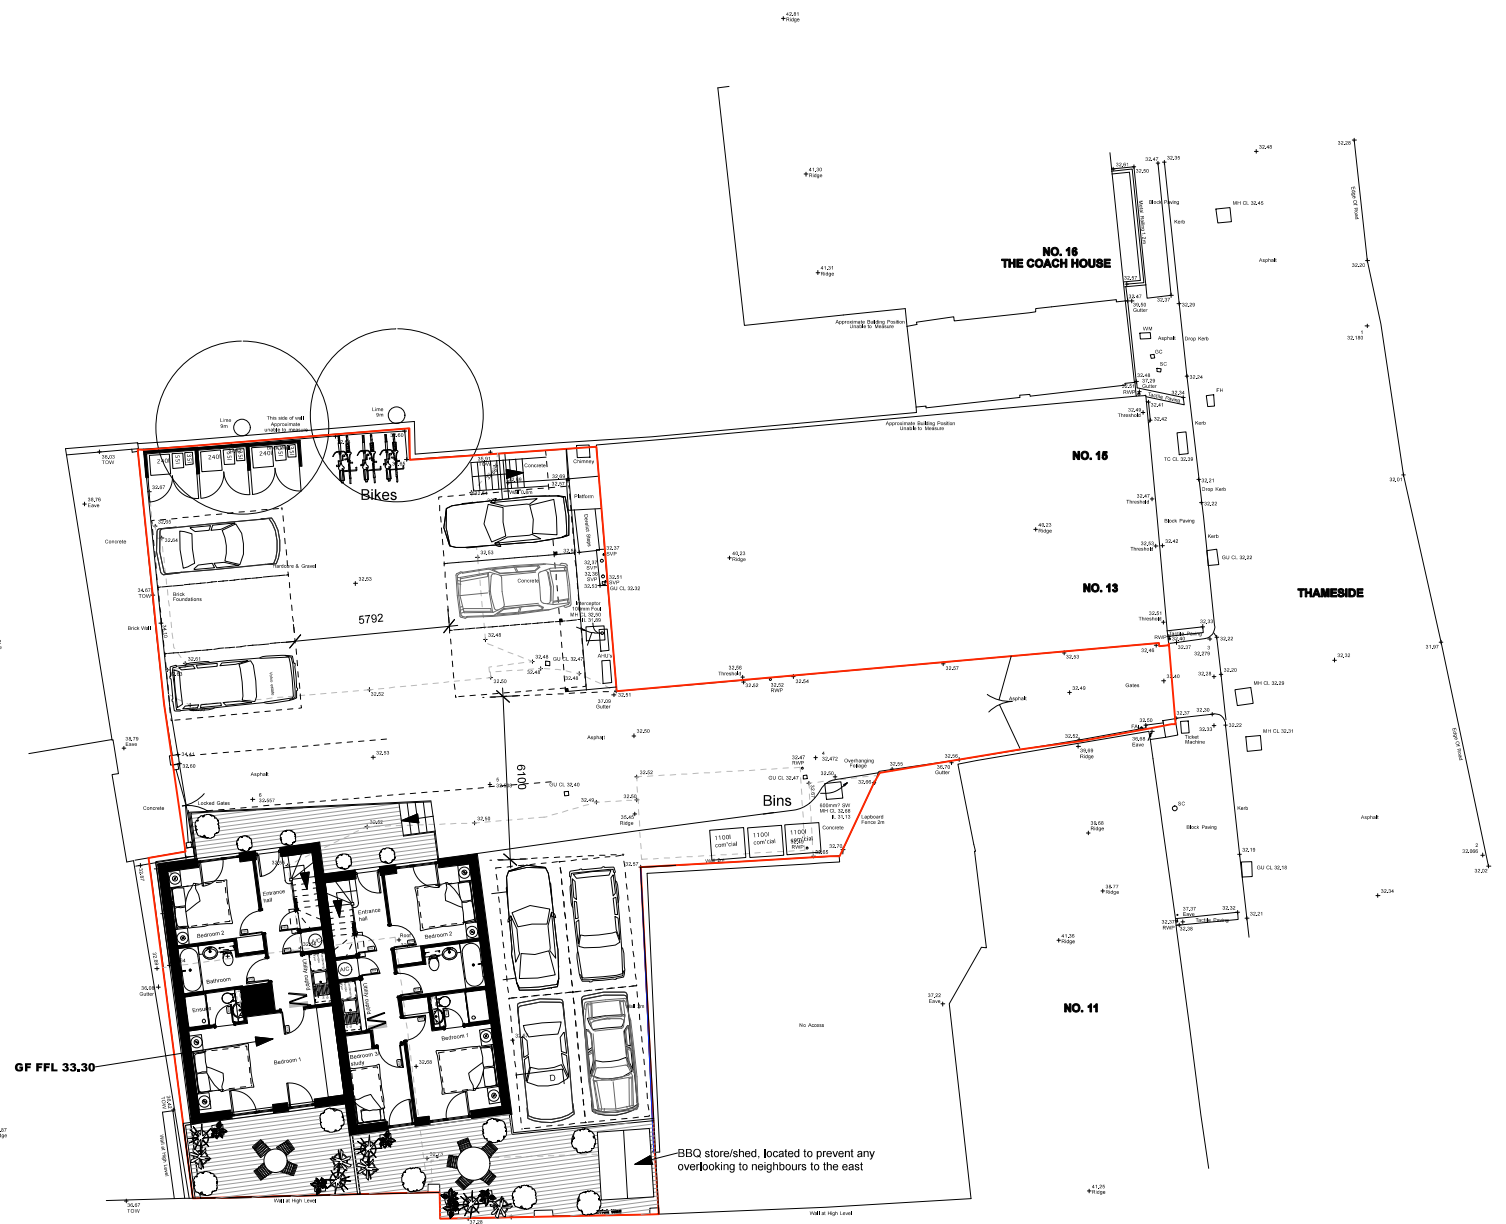


Revisions


Parrott's Yard, Thameside, Henley-on-Thames
 Site plan as proposed

Job No	PAR	Status	P	Dwg	1.20	Revision	D
Scale	1:200 @ A3	Issued for	Planning	Date	July 2014	Revised	05.12.14

© Purple Architects Ltd. Do not scale off drawing. Check all dimensions on site and advise any discrepancies before commencing work. All figured dimensions are millimetres unless otherwise stated.

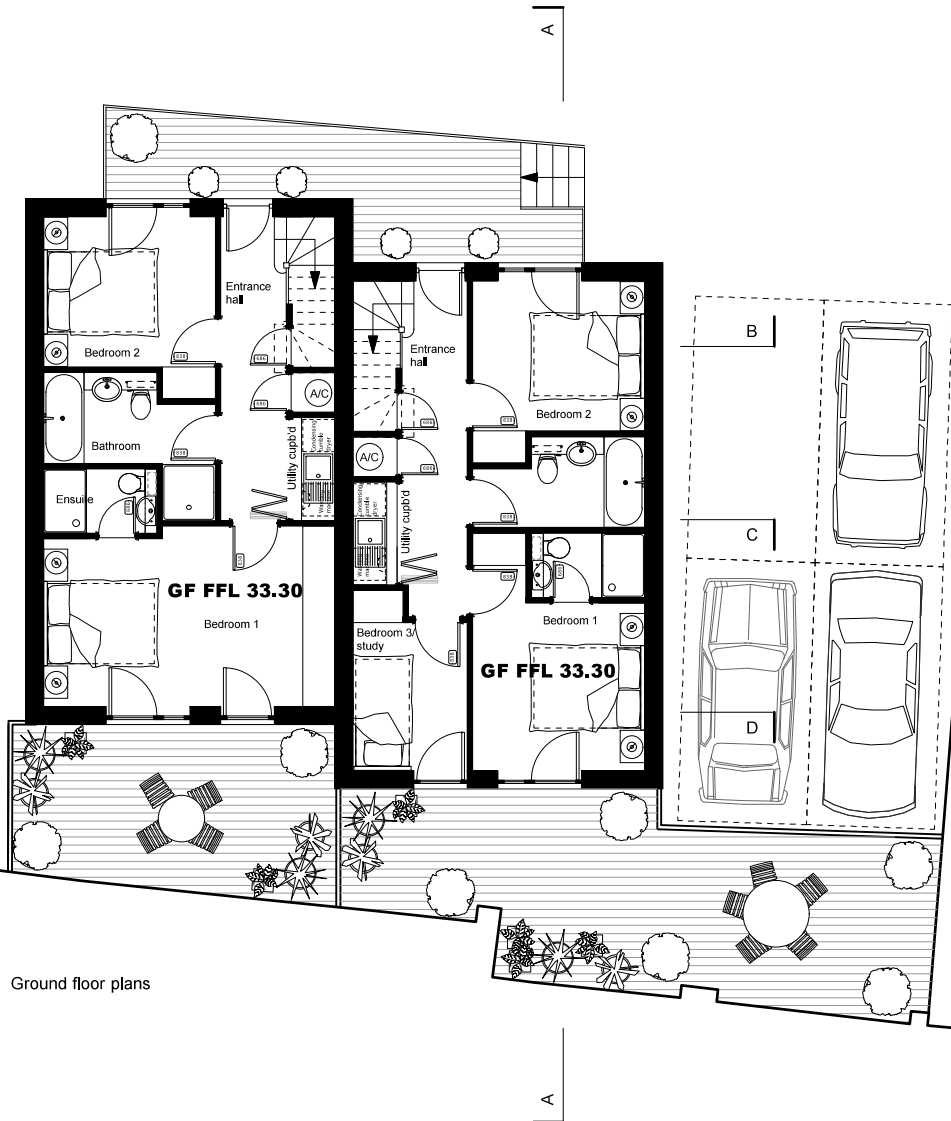


Ground floor plans

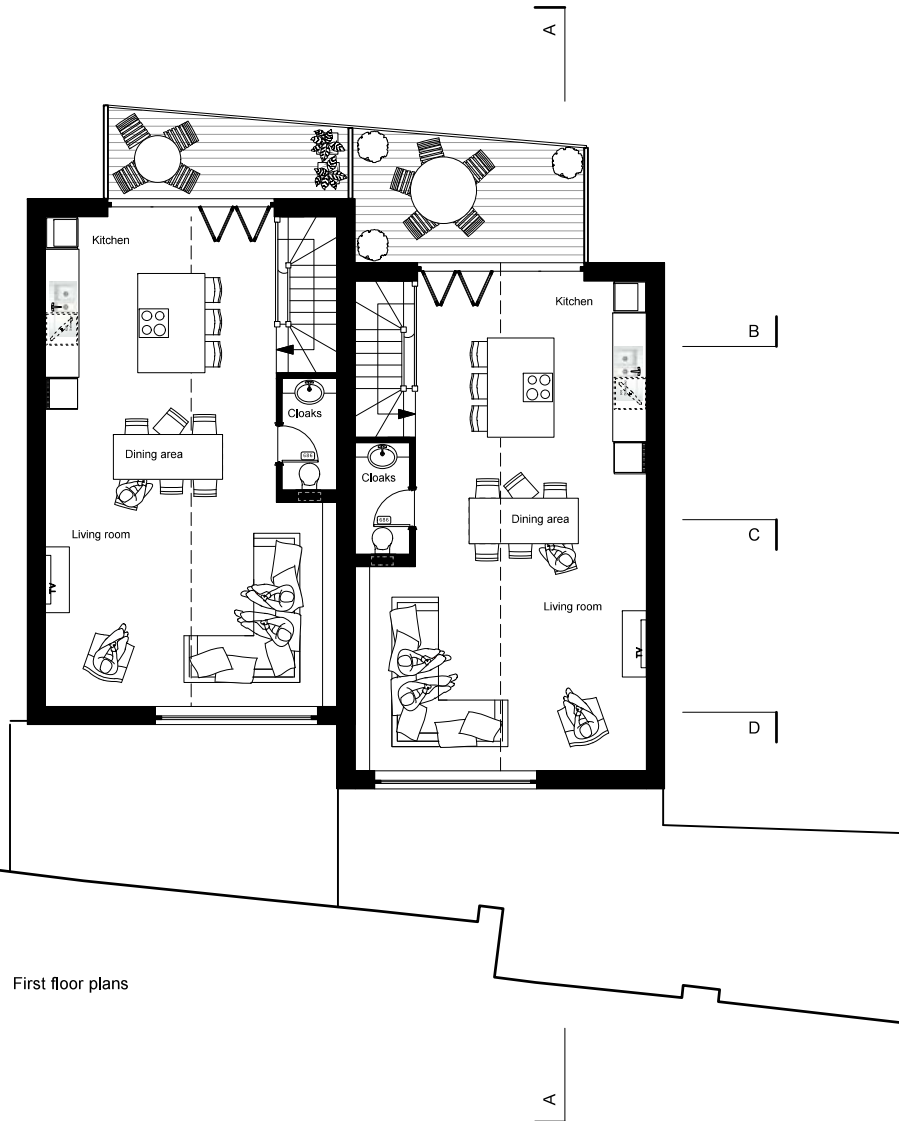

First floor plans

Appendix 2

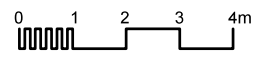

Revisions


Parrott's Yard, Thameside, Henley-on-Thames
Floor plans as proposed

Job No	PAR	Status	P	Dwg	1.40	Revision	B
Scale	1:100 @ A3	Issued for	Planning	Date	July 2014	Revised	05.12.14

© Purple Architects Ltd. Do not scale off drawing. Check all dimensions on site and advise any discrepancies before commencing work. All figured dimensions are millimetres unless otherwise stated.




Front (north) elevation

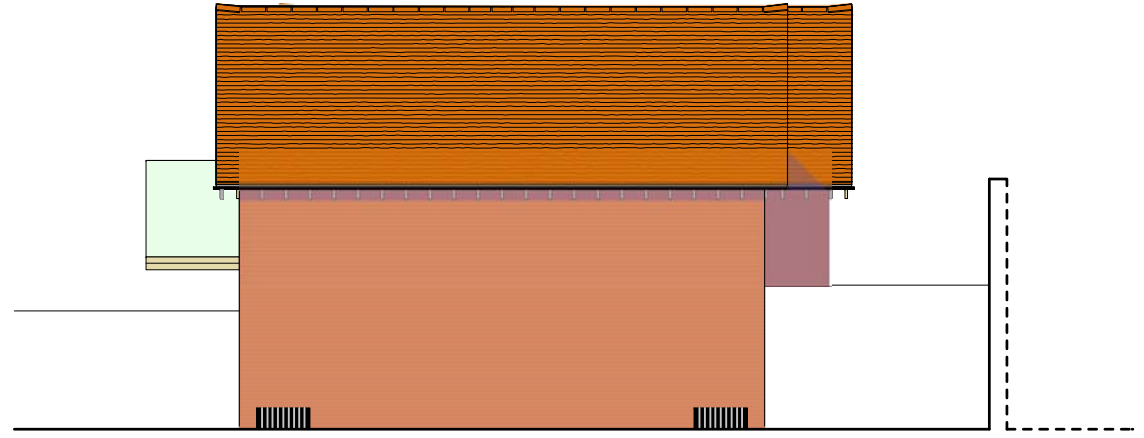


Side (west) elevation

Datum 30.00

Datum 30.00

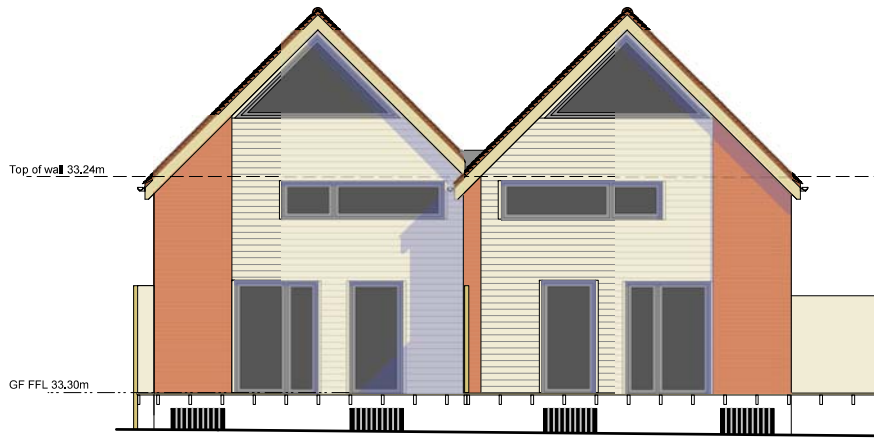

Rear (south) elevation

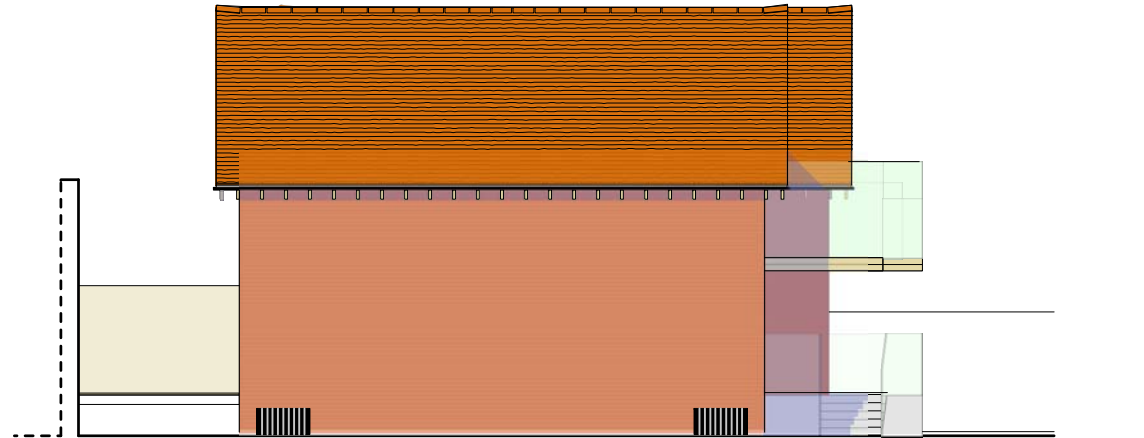



Side (east) elevation

Datum 30.00

Datum 30.00

Page 33

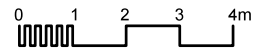

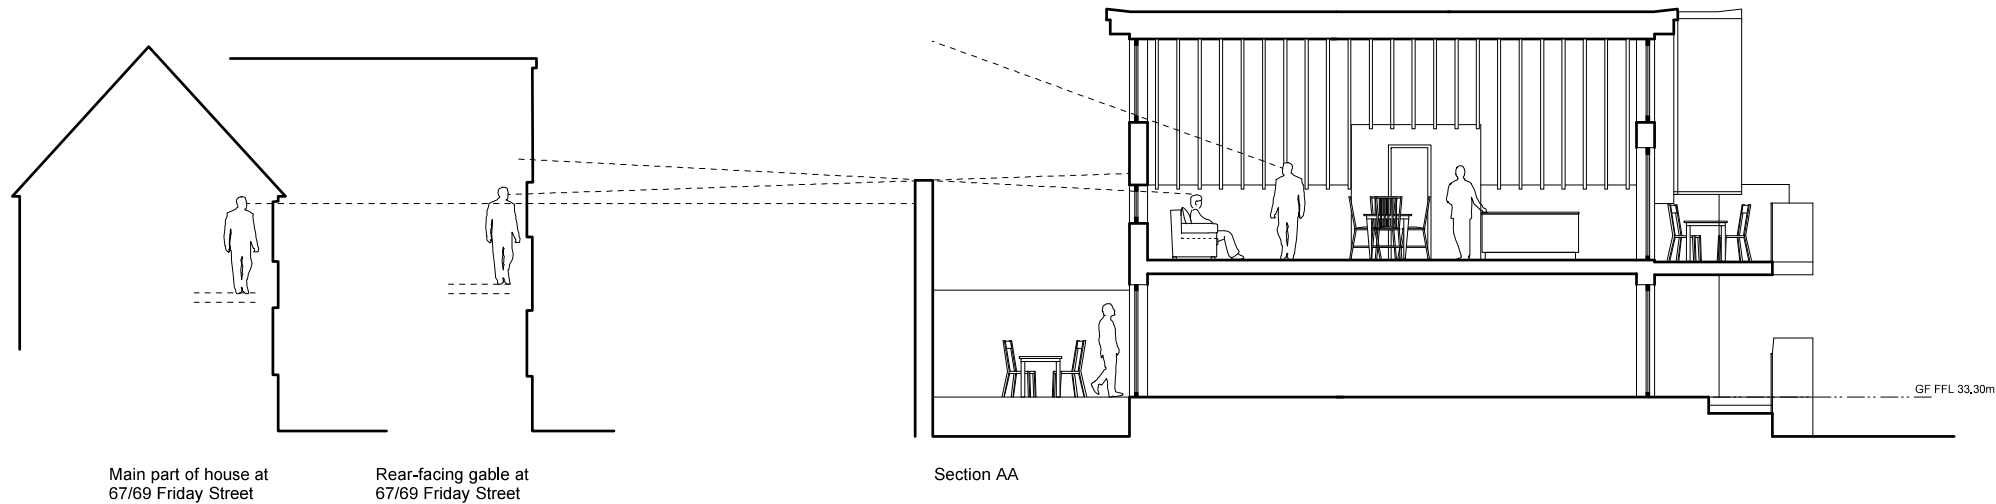

Main part of house at
67/69 Friday Street


Rear-facing gable at
67/69 Friday Street

Section AA

GF FFL 33,30m

Datum 30,00

Datum 30,00

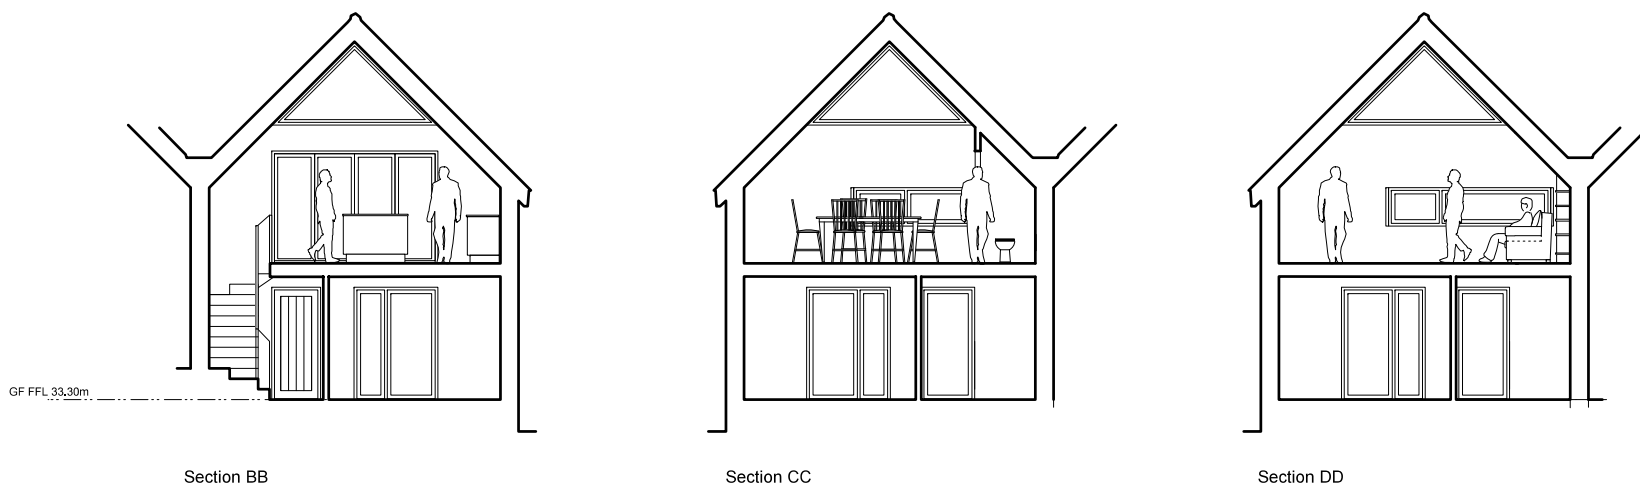

GF FFL 33,30m

Section BB

Section CC

Section DD

Datum 30,00

Datum 30,00

