


SITE LOCATION PLAN
AREA 16 HA
SCALE 1:2500 on A4
CENTRE COORDINATES: 471144, 183277




Supplied by Streetwise Maps Ltd
www.streetwise.net
Licence No: 100047474
09/03/2016 15:40:21

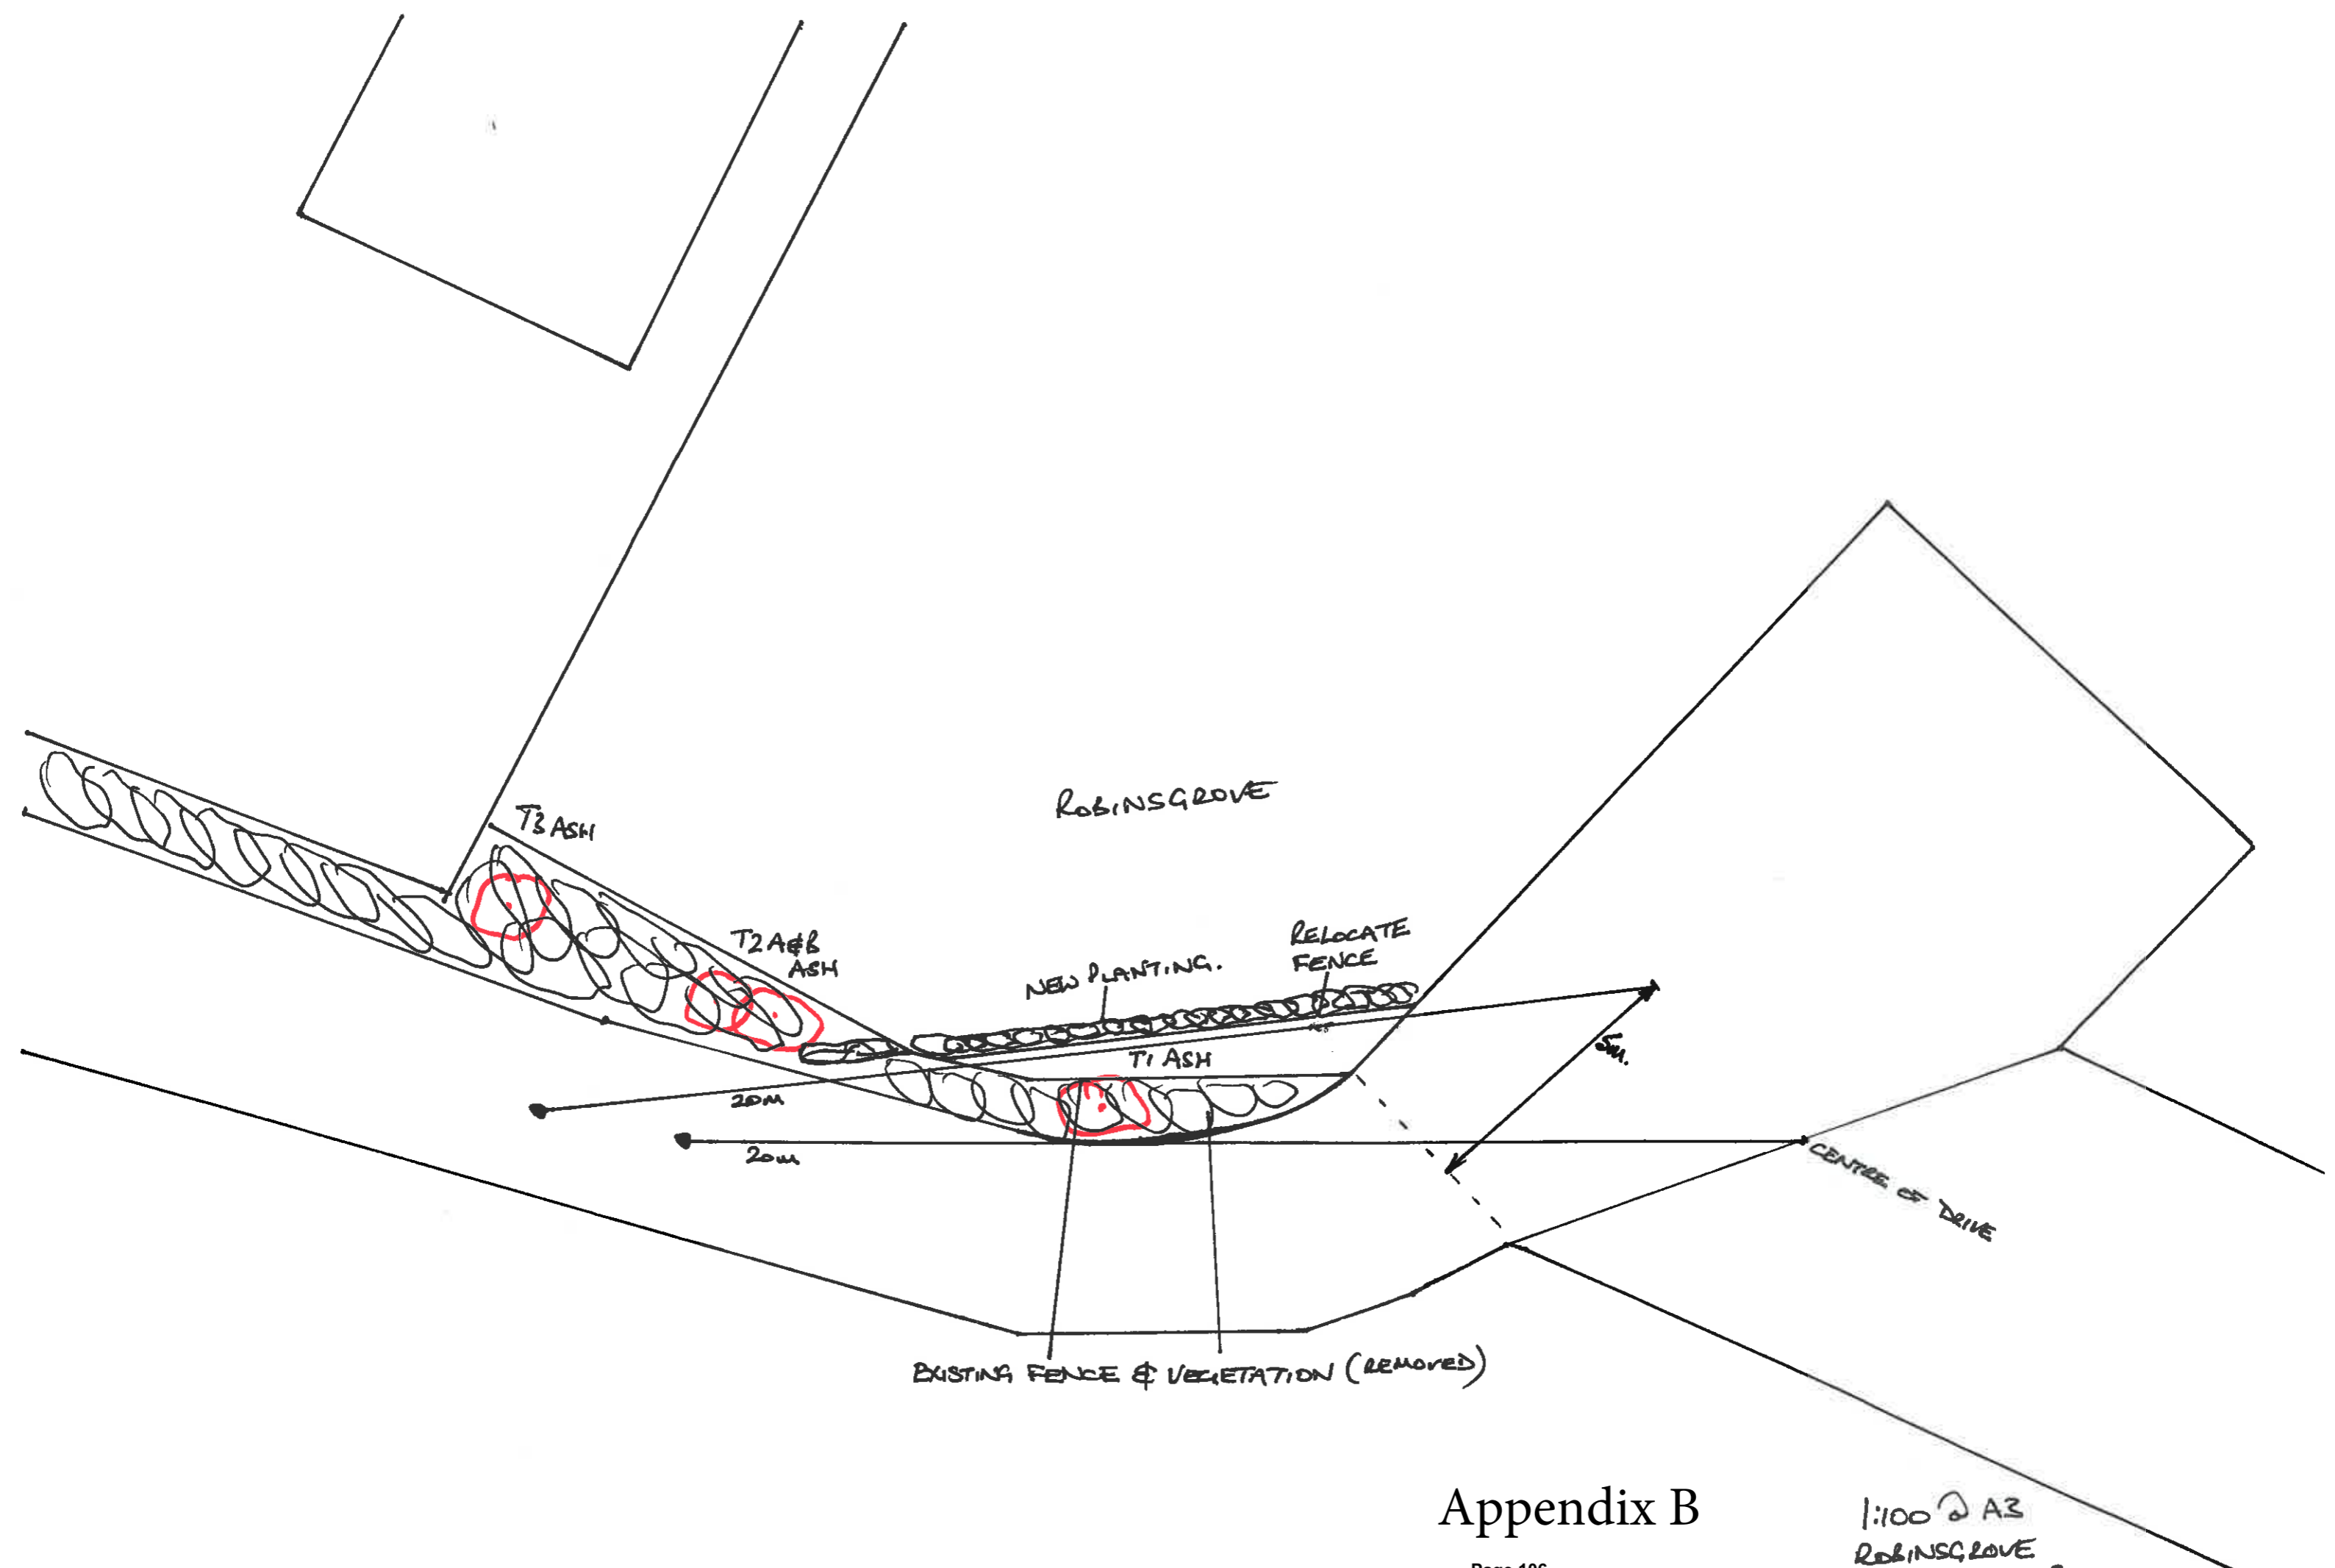

Appendix B

1:100 @ A3
 ROBINSGROVE
 VISION SPAL2.

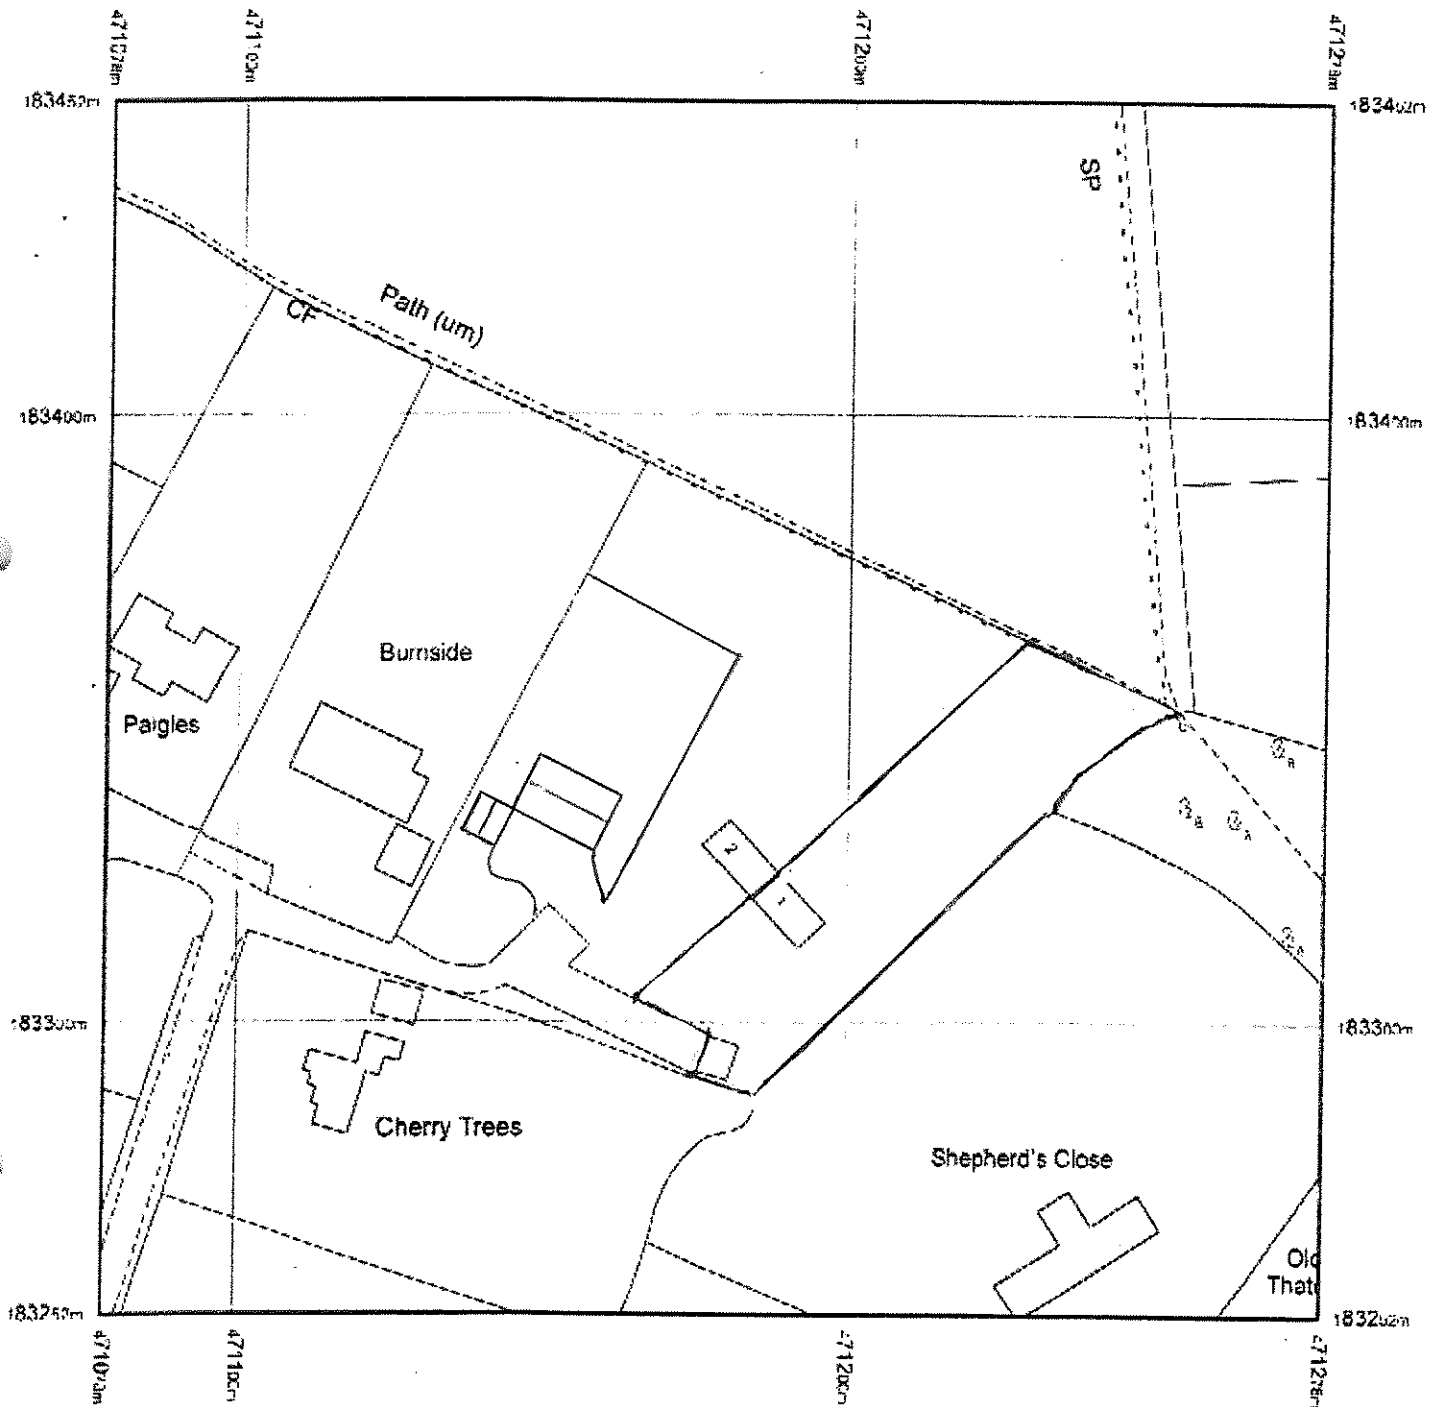

Produced 26.05.2010 from the Ordnance Survey National Geographic Database and incorporating surveyed revision available at this date. © Crown Copyright 2010.

Reproduction in whole or part is prohibited without the prior permission of Ordnance Survey

Ordnance Survey, the OS Symbol and OS Sitemap are registered trademarks of Ordnance Survey the national mapping agency of Great Britain

The representation of a road track or path is no evidence of a right of way

The representation of features as lines is no evidence of a property boundary

Part or all of this OS Sitemap is enlarged from mapping produced at one or more of the following scales: 1:1250, 1:2500, 1:5000



Scale 1:1250

Supplied by: **South Oxfordshire D C**
 Serial number: 00172200
 Grid coordinates: 471178 E 183351 N

Further information can be found on the OS Sitemap Information leaflet or the Ordnance Survey web site: www.ordnancesurvey.co.uk

This page is intentionally left blank