



EAST ELEVATION

NORTH ELEVATION


WEST ELEVATION

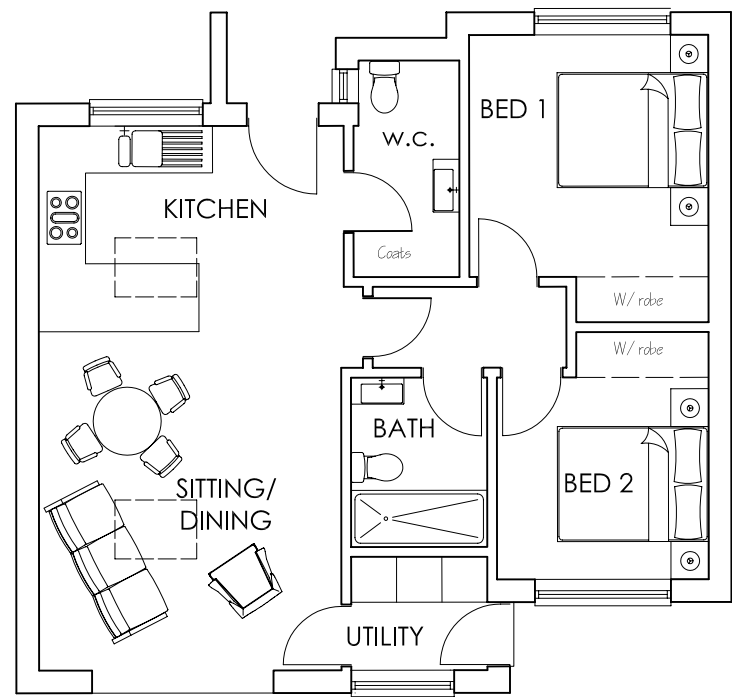


FLOOR PLAN

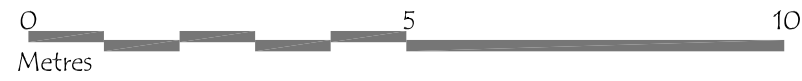

Fairface buff brick to match the remainder of the buildings in the Close.

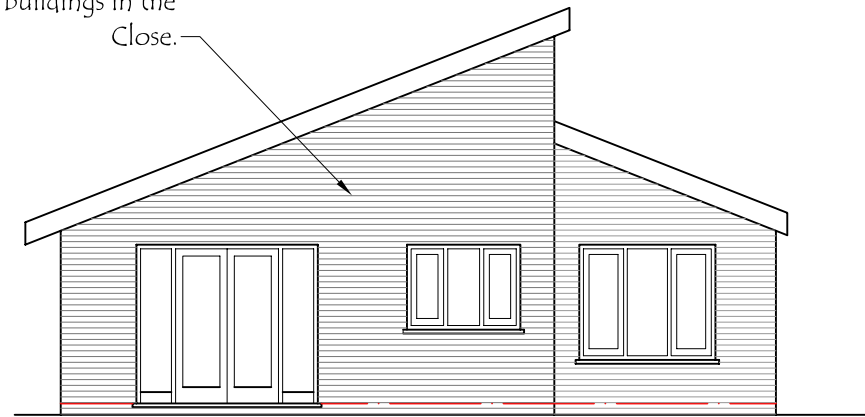

SOUTH ELEVATION

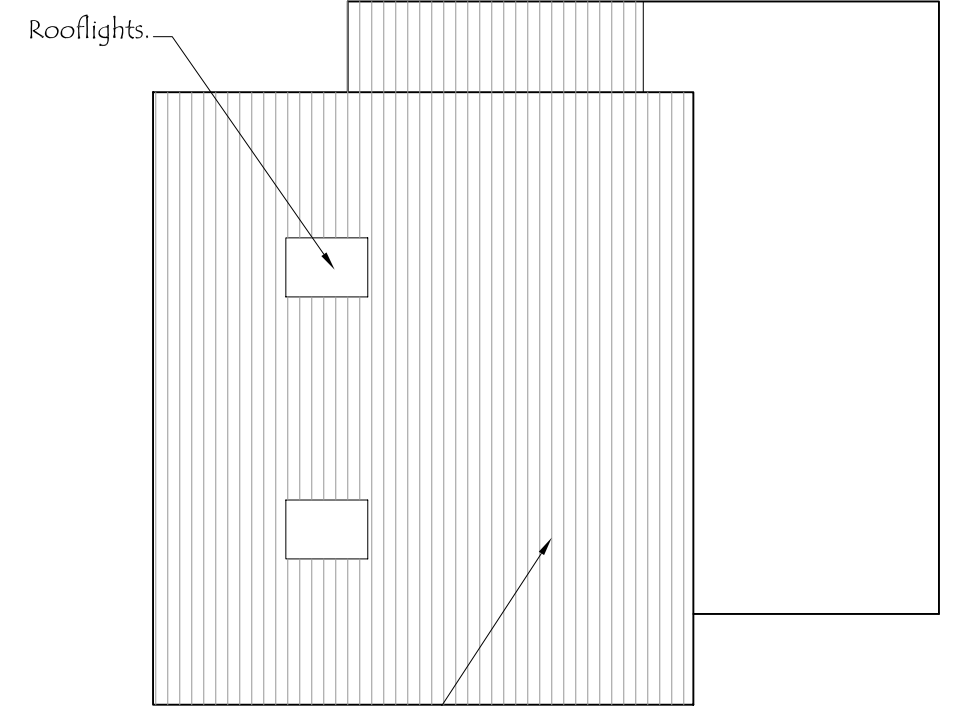

Interlocking concrete tiles to match the other roofs in the Close.

ROOF PLAN

domus DESIGNS

architectural & interior designers

1 Wrightson Close, Horspath
Oxon OX33 1RR

Tel: 01865 875690

Rev	Date	Description	Rev	Date	Description

Copyright: domus DESIGNS 2016

All dimensions and levels to be checked on site and any discrepancies to be reported to the supervising officer before construction. **DO NOT SCALE**

Client:

Mr J. Price

Job Title:

Land beside
1 Wrightson Close
Horspath OX33 1RR

Drawing Title:

PLANS & ELEVATIONS

Job No:

16.10



Scale:

1 : 100
@ A3

Drawing No:

02

Revision No.

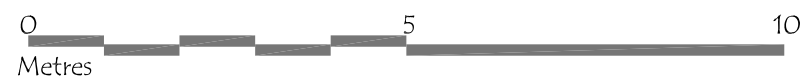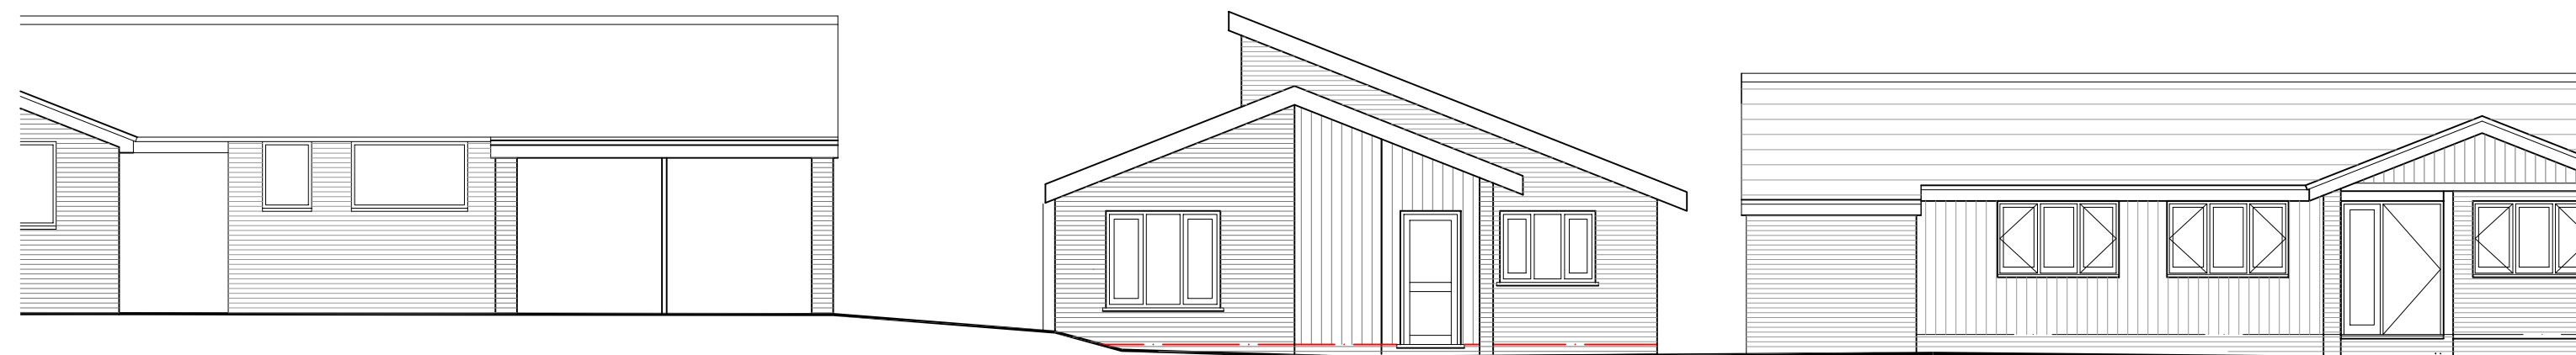

domus DESIGNS
architectural & interior designers
1 Wrightson Close, Horspath
Oxon OX33 1RR
Tel: 01865 875690

Rev	Date	Description

Rev	Date	Description

Copyright: domus DESIGNS 2016
All dimensions and levels to be checked on site and any discrepancies to be reported to the supervising officer before construction. **DO NOT SCALE**

Client:
Mr J. Price

Job Title:
**Land beside
1 Wrightson Close
Horspath OX33 1RR**

Drawing Title:
STREET ELEVATION

Job No:
16.10
Drawing No:
03

Scale:
**1 : 100
@ A3**
Revision No.