

© Crown copyright and database rights 2024 Ordnance Survey 100018668




Application No. P23/S3949/FUL

1:4,451 scale




South Oxfordshire District Council is licensed to use Ordnance Survey mapping for its own business use as a member of the Public Sector Mapping Agreement.


Persons viewing this mapping should contact Ordnance Survey copyright for advice where they wish to use Ordnance Survey mapping for their own use.

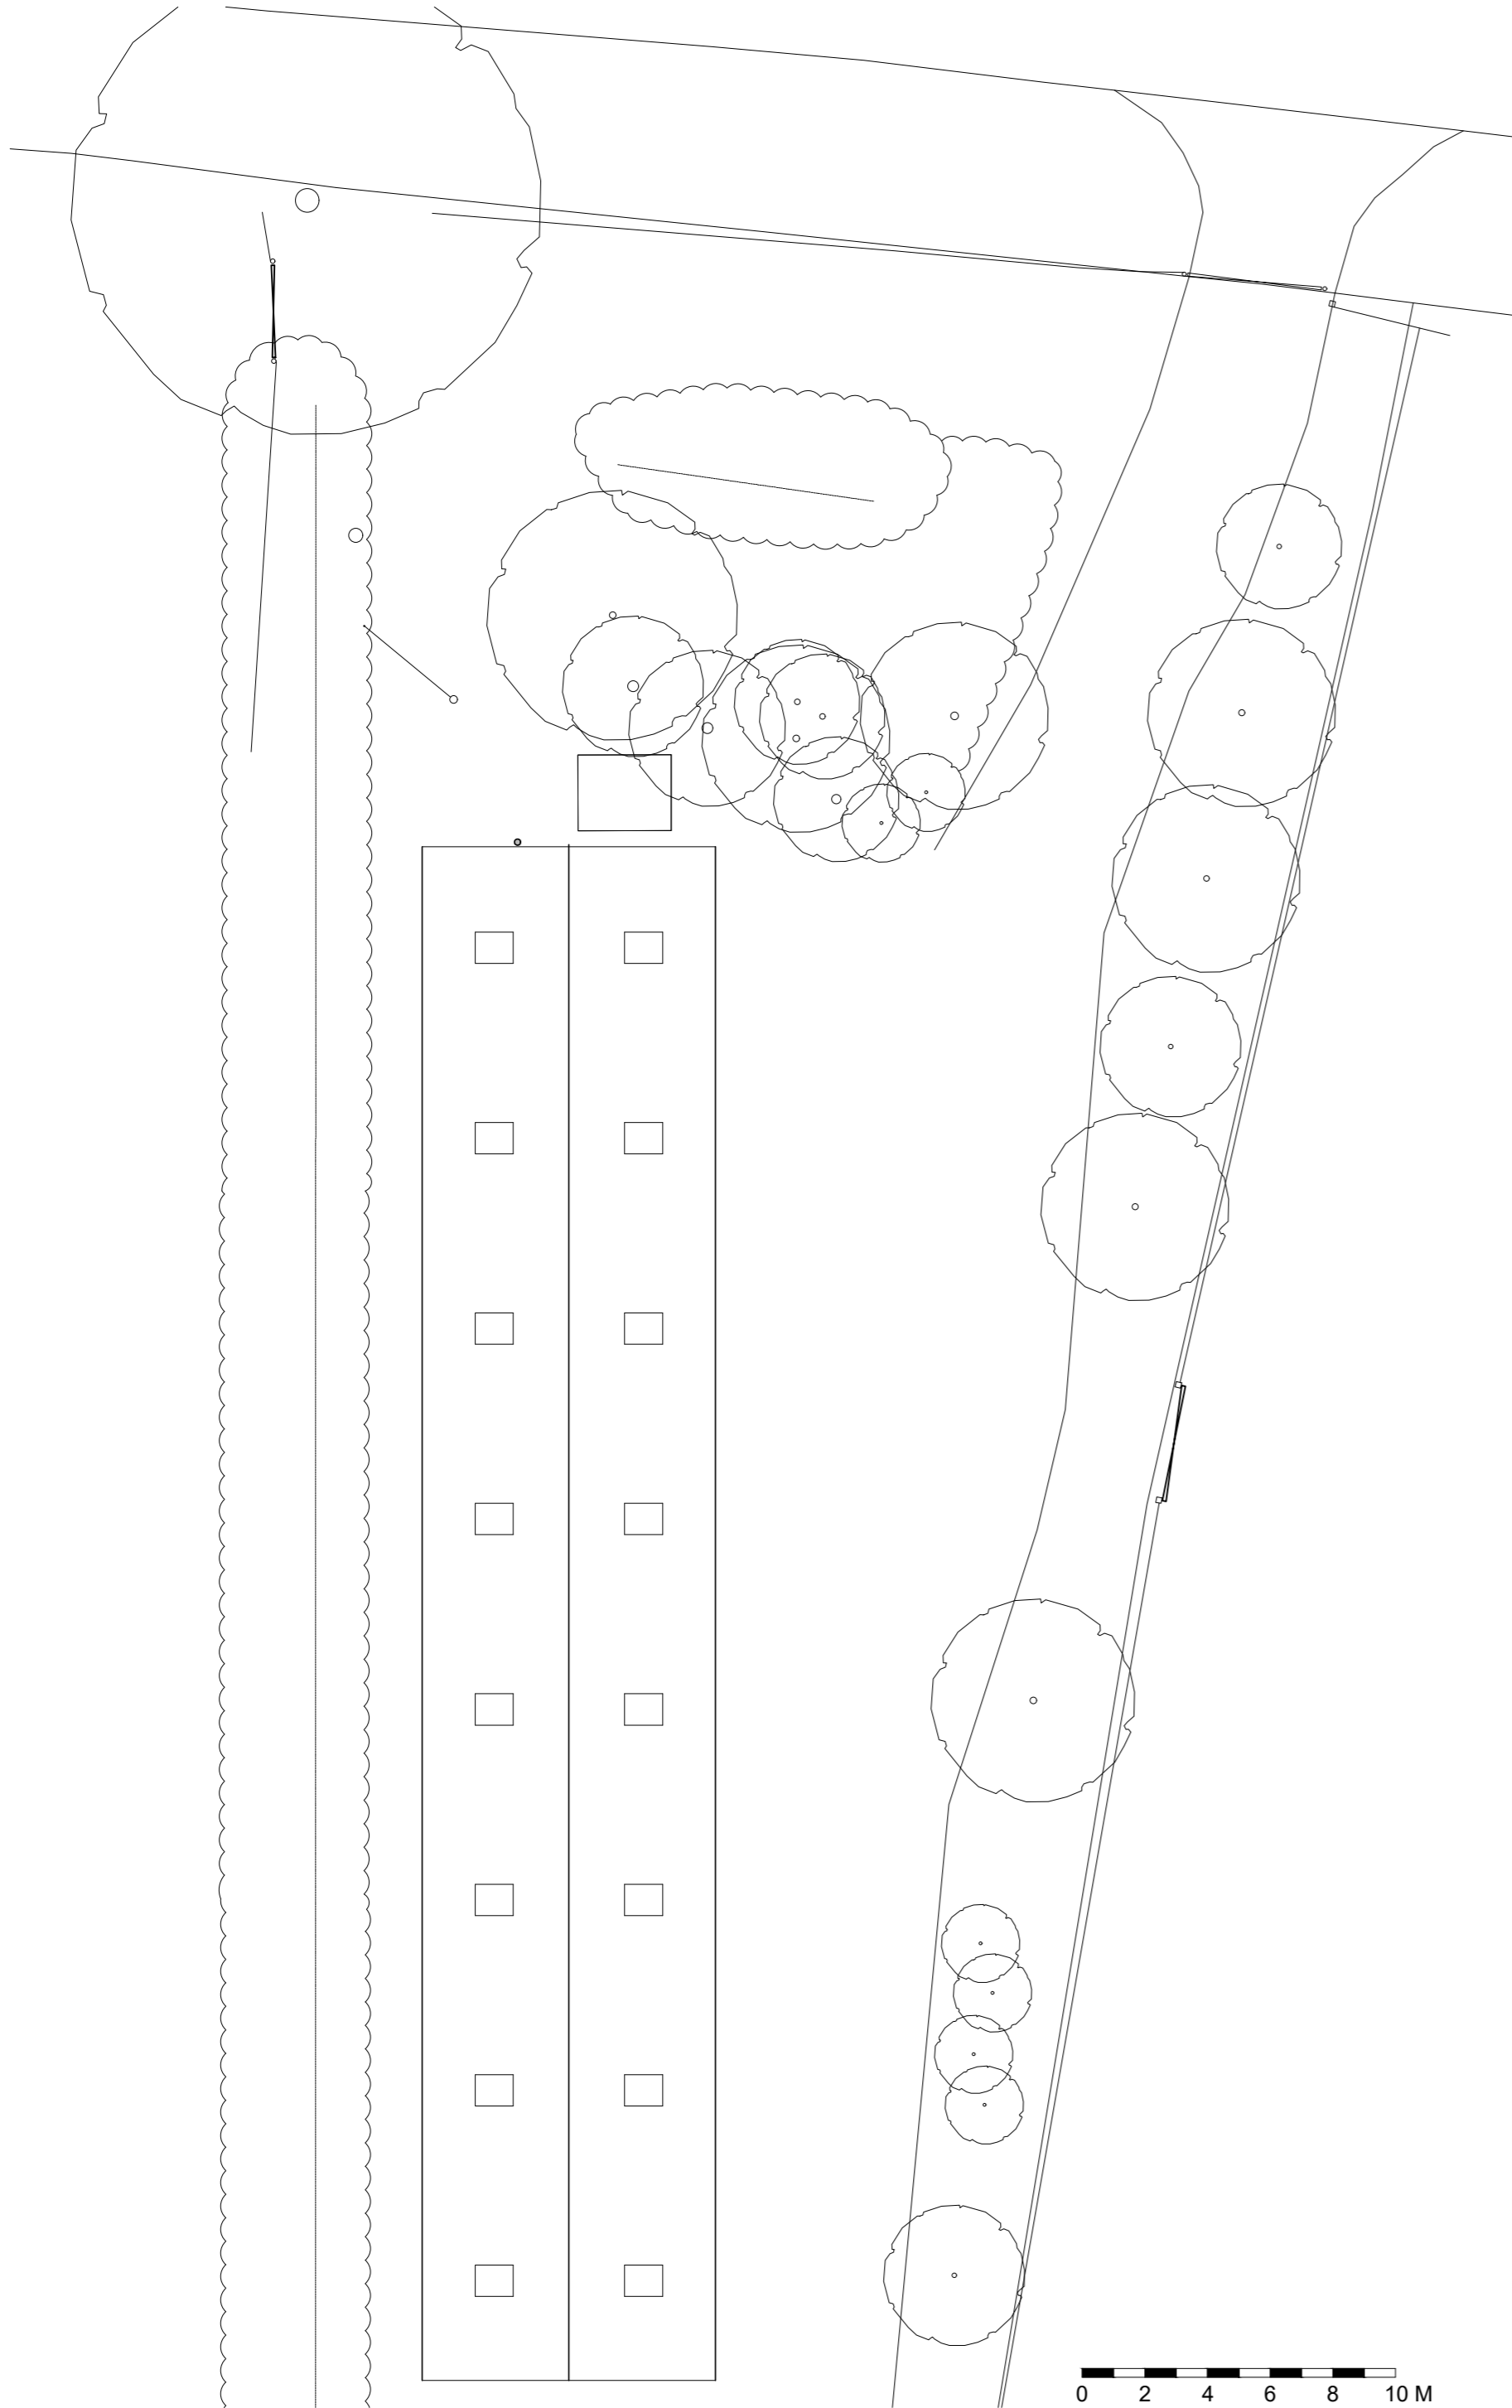


EXISTING ROOF PLAN

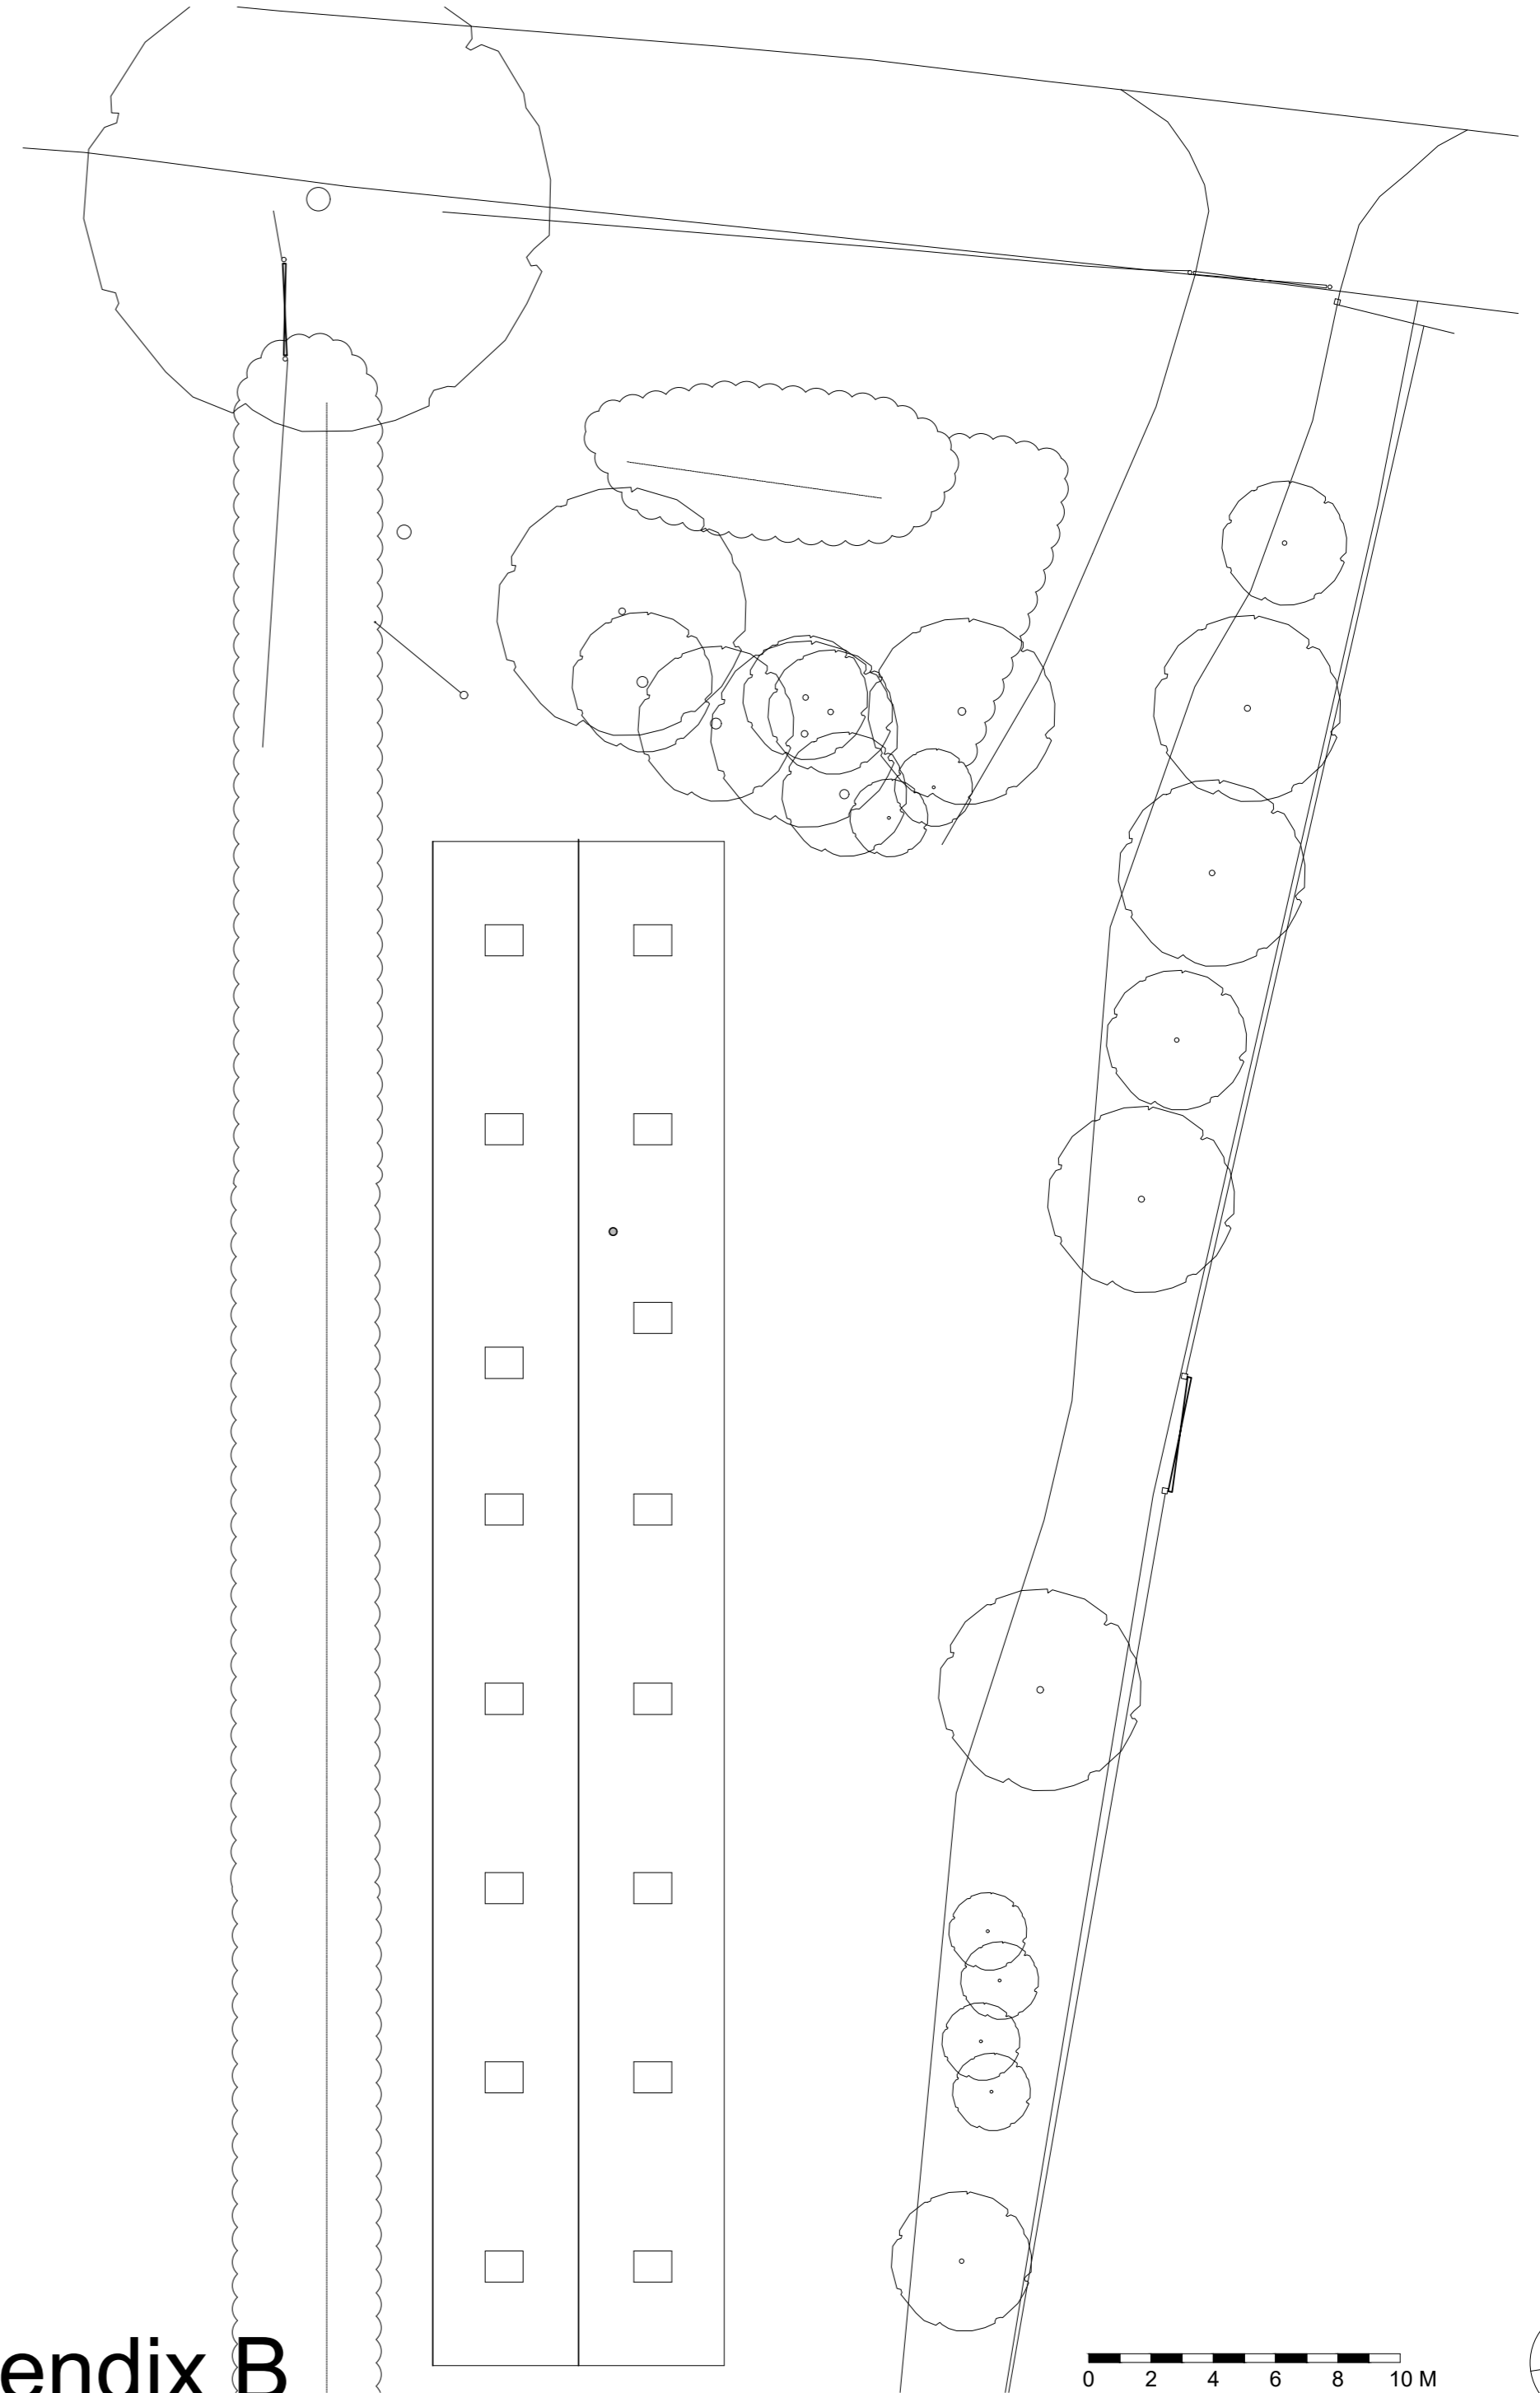


PROPOSED ROOF PLAN

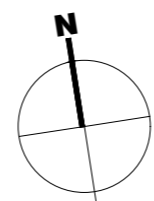


# Appendix B

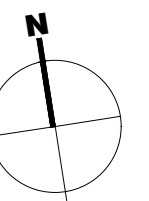


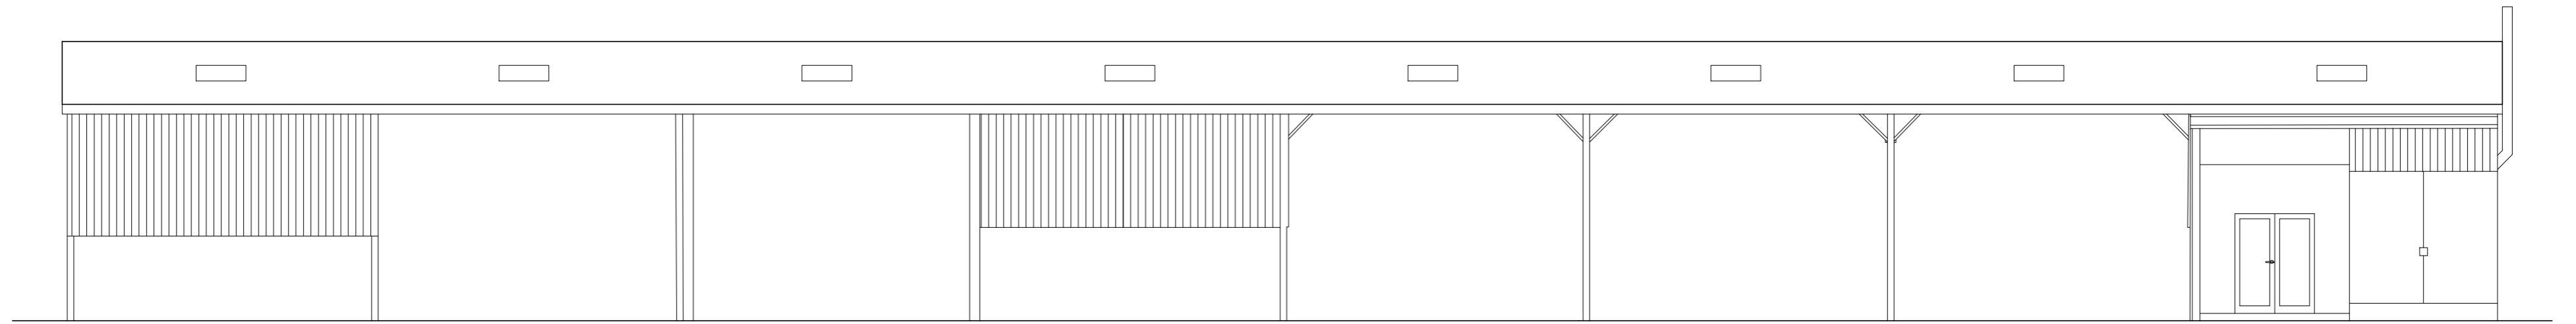


EXISTING FRONT EAST ELEVATION

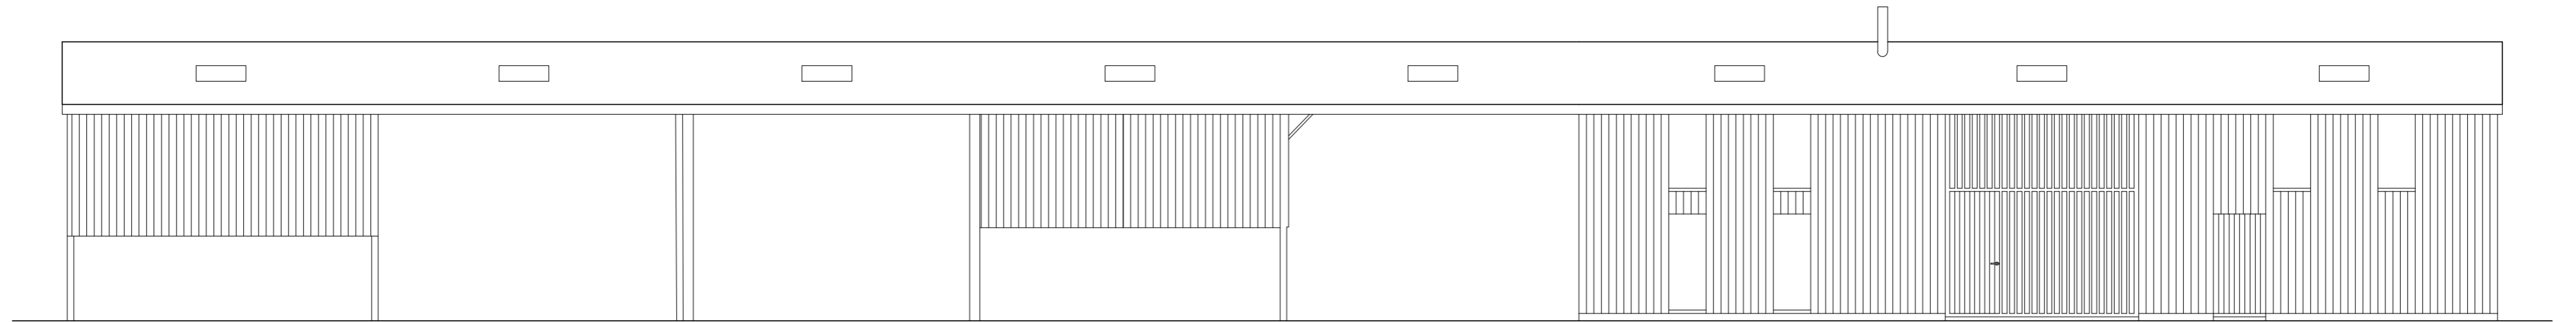


PROPOSED FRONT EAST ELEVATION

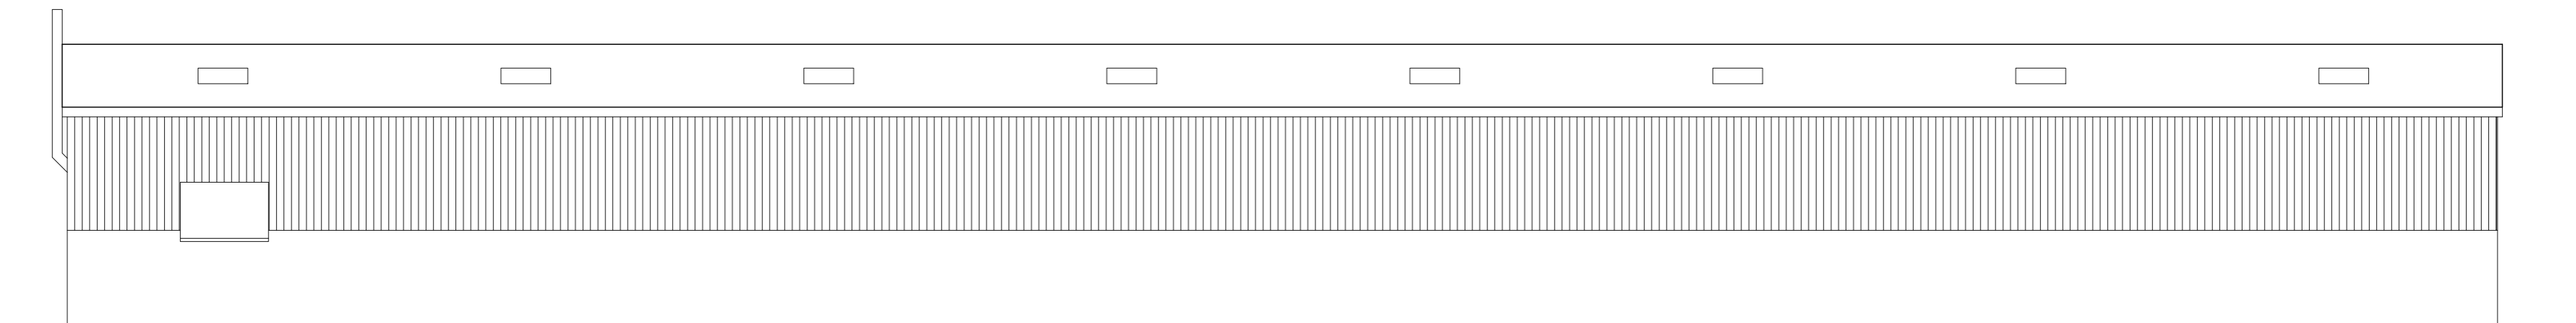


EXISTING REAR WEST ELEVATION

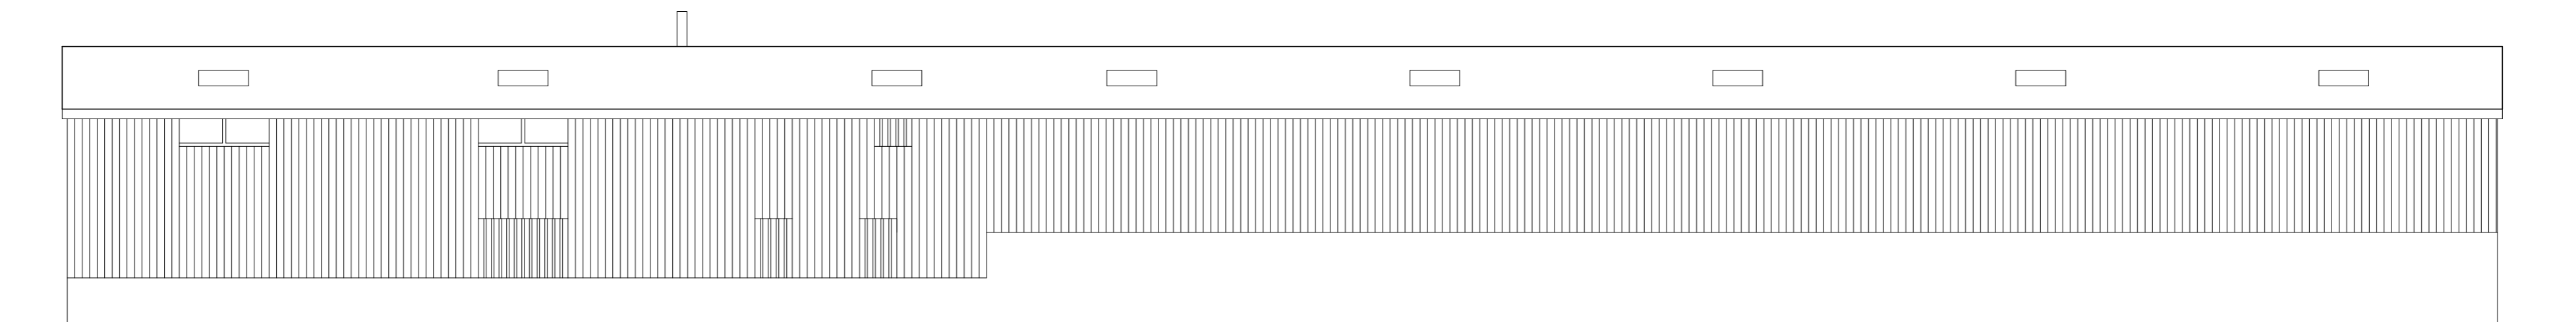


PROPOSED REAR WEST ELEVATION

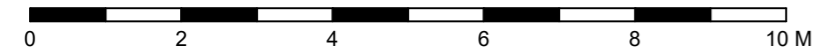


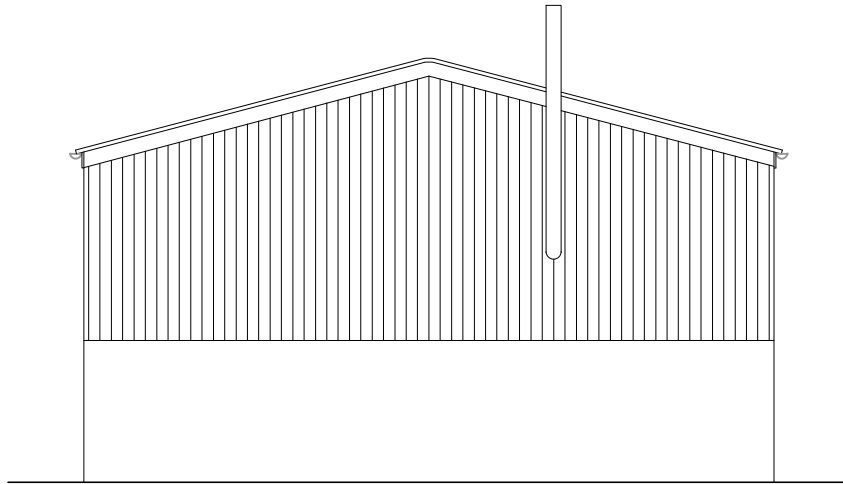


EXISTING END NORTH ELEVATION

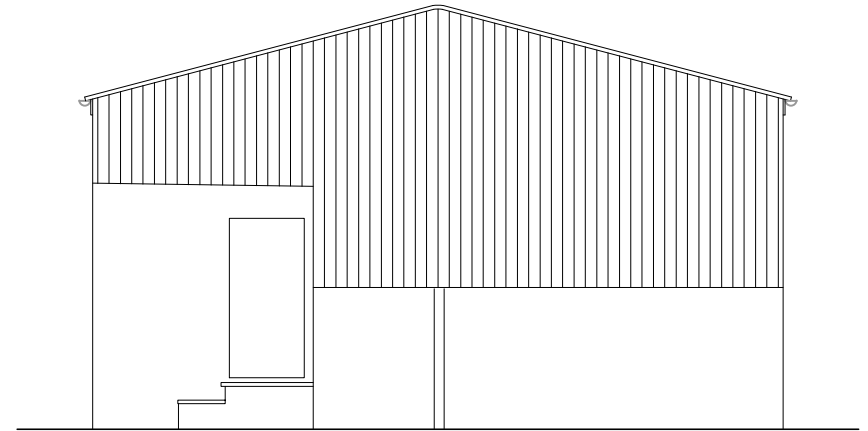

EXISTING SIDE SOUTH ELEVATION

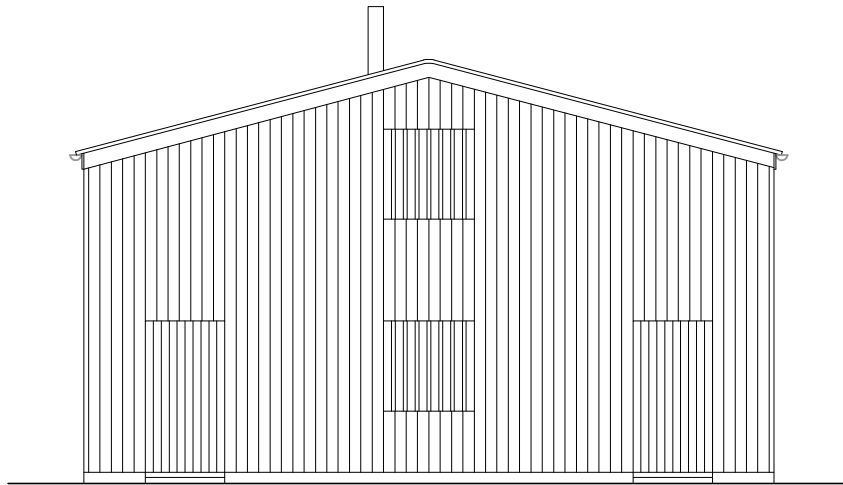


PROPOSED END NORTH ELEVATION

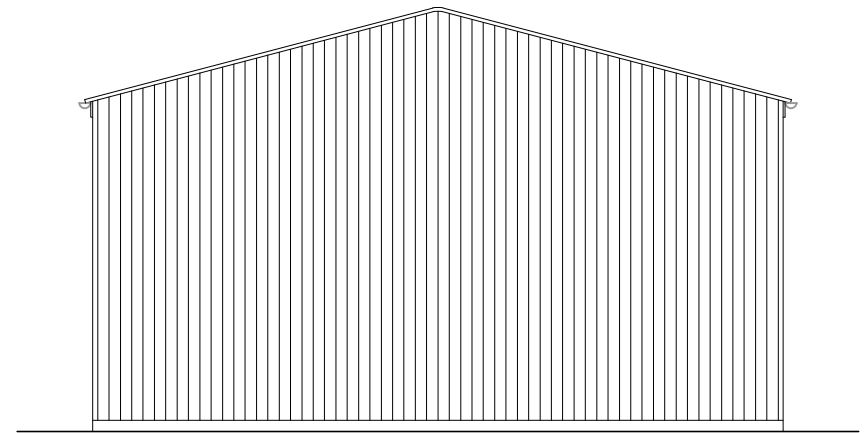


PROPOSED SIDE SOUTH ELEVATION




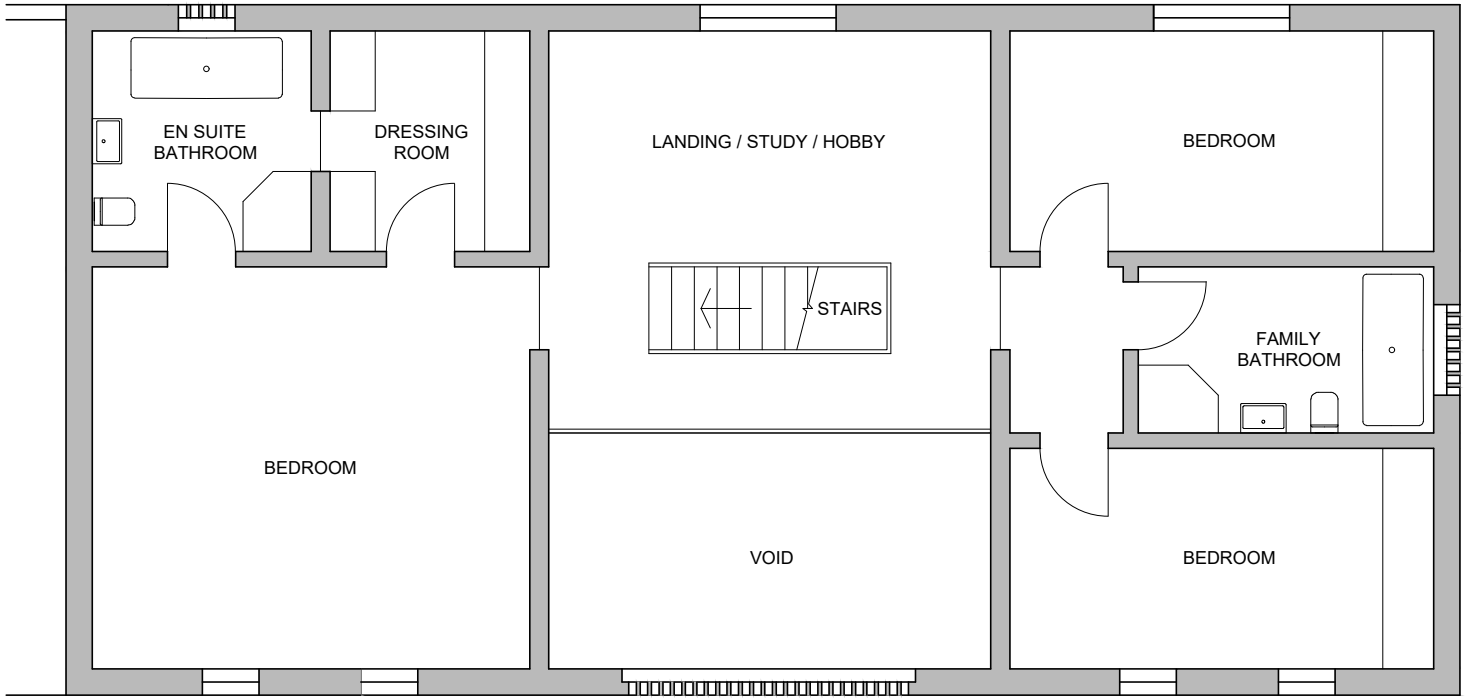


PROPOSED FIRST FLOOR PLAN

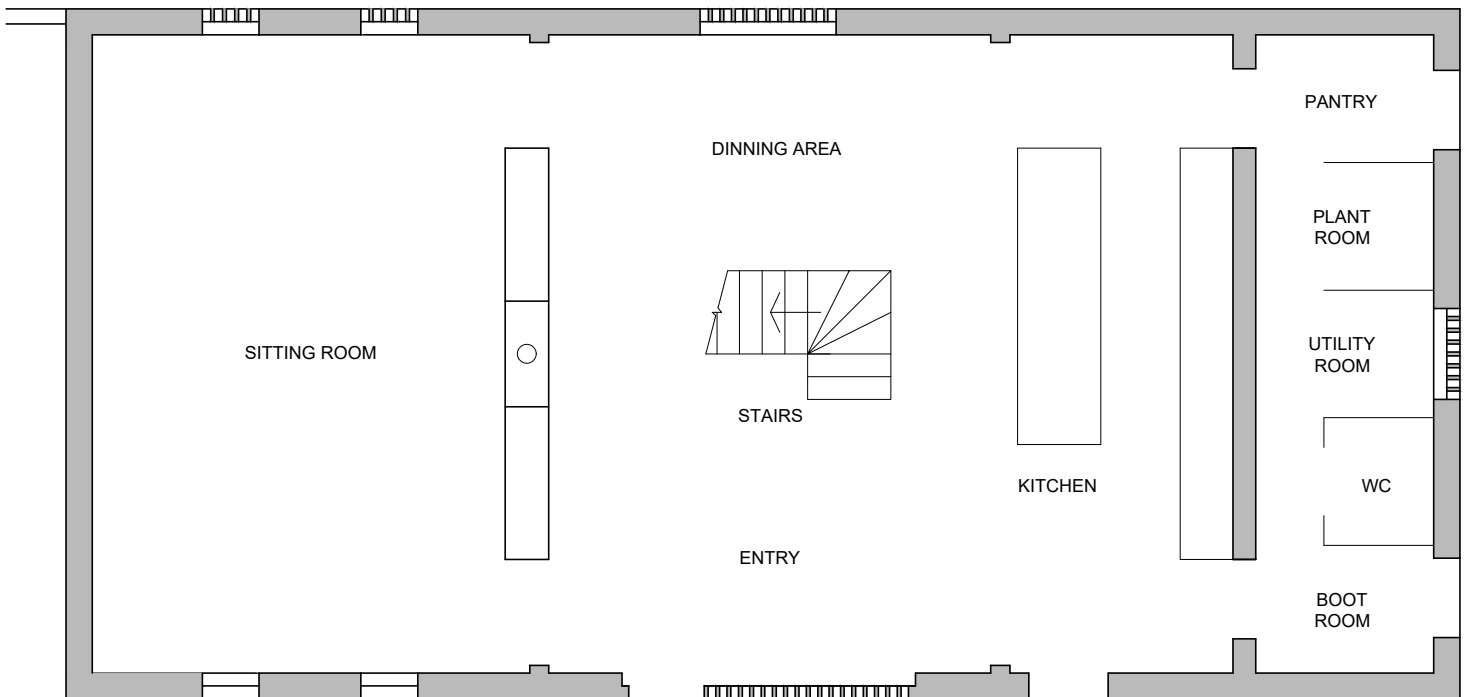


PROPOSED GROUND FLOOR PLAN

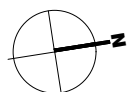

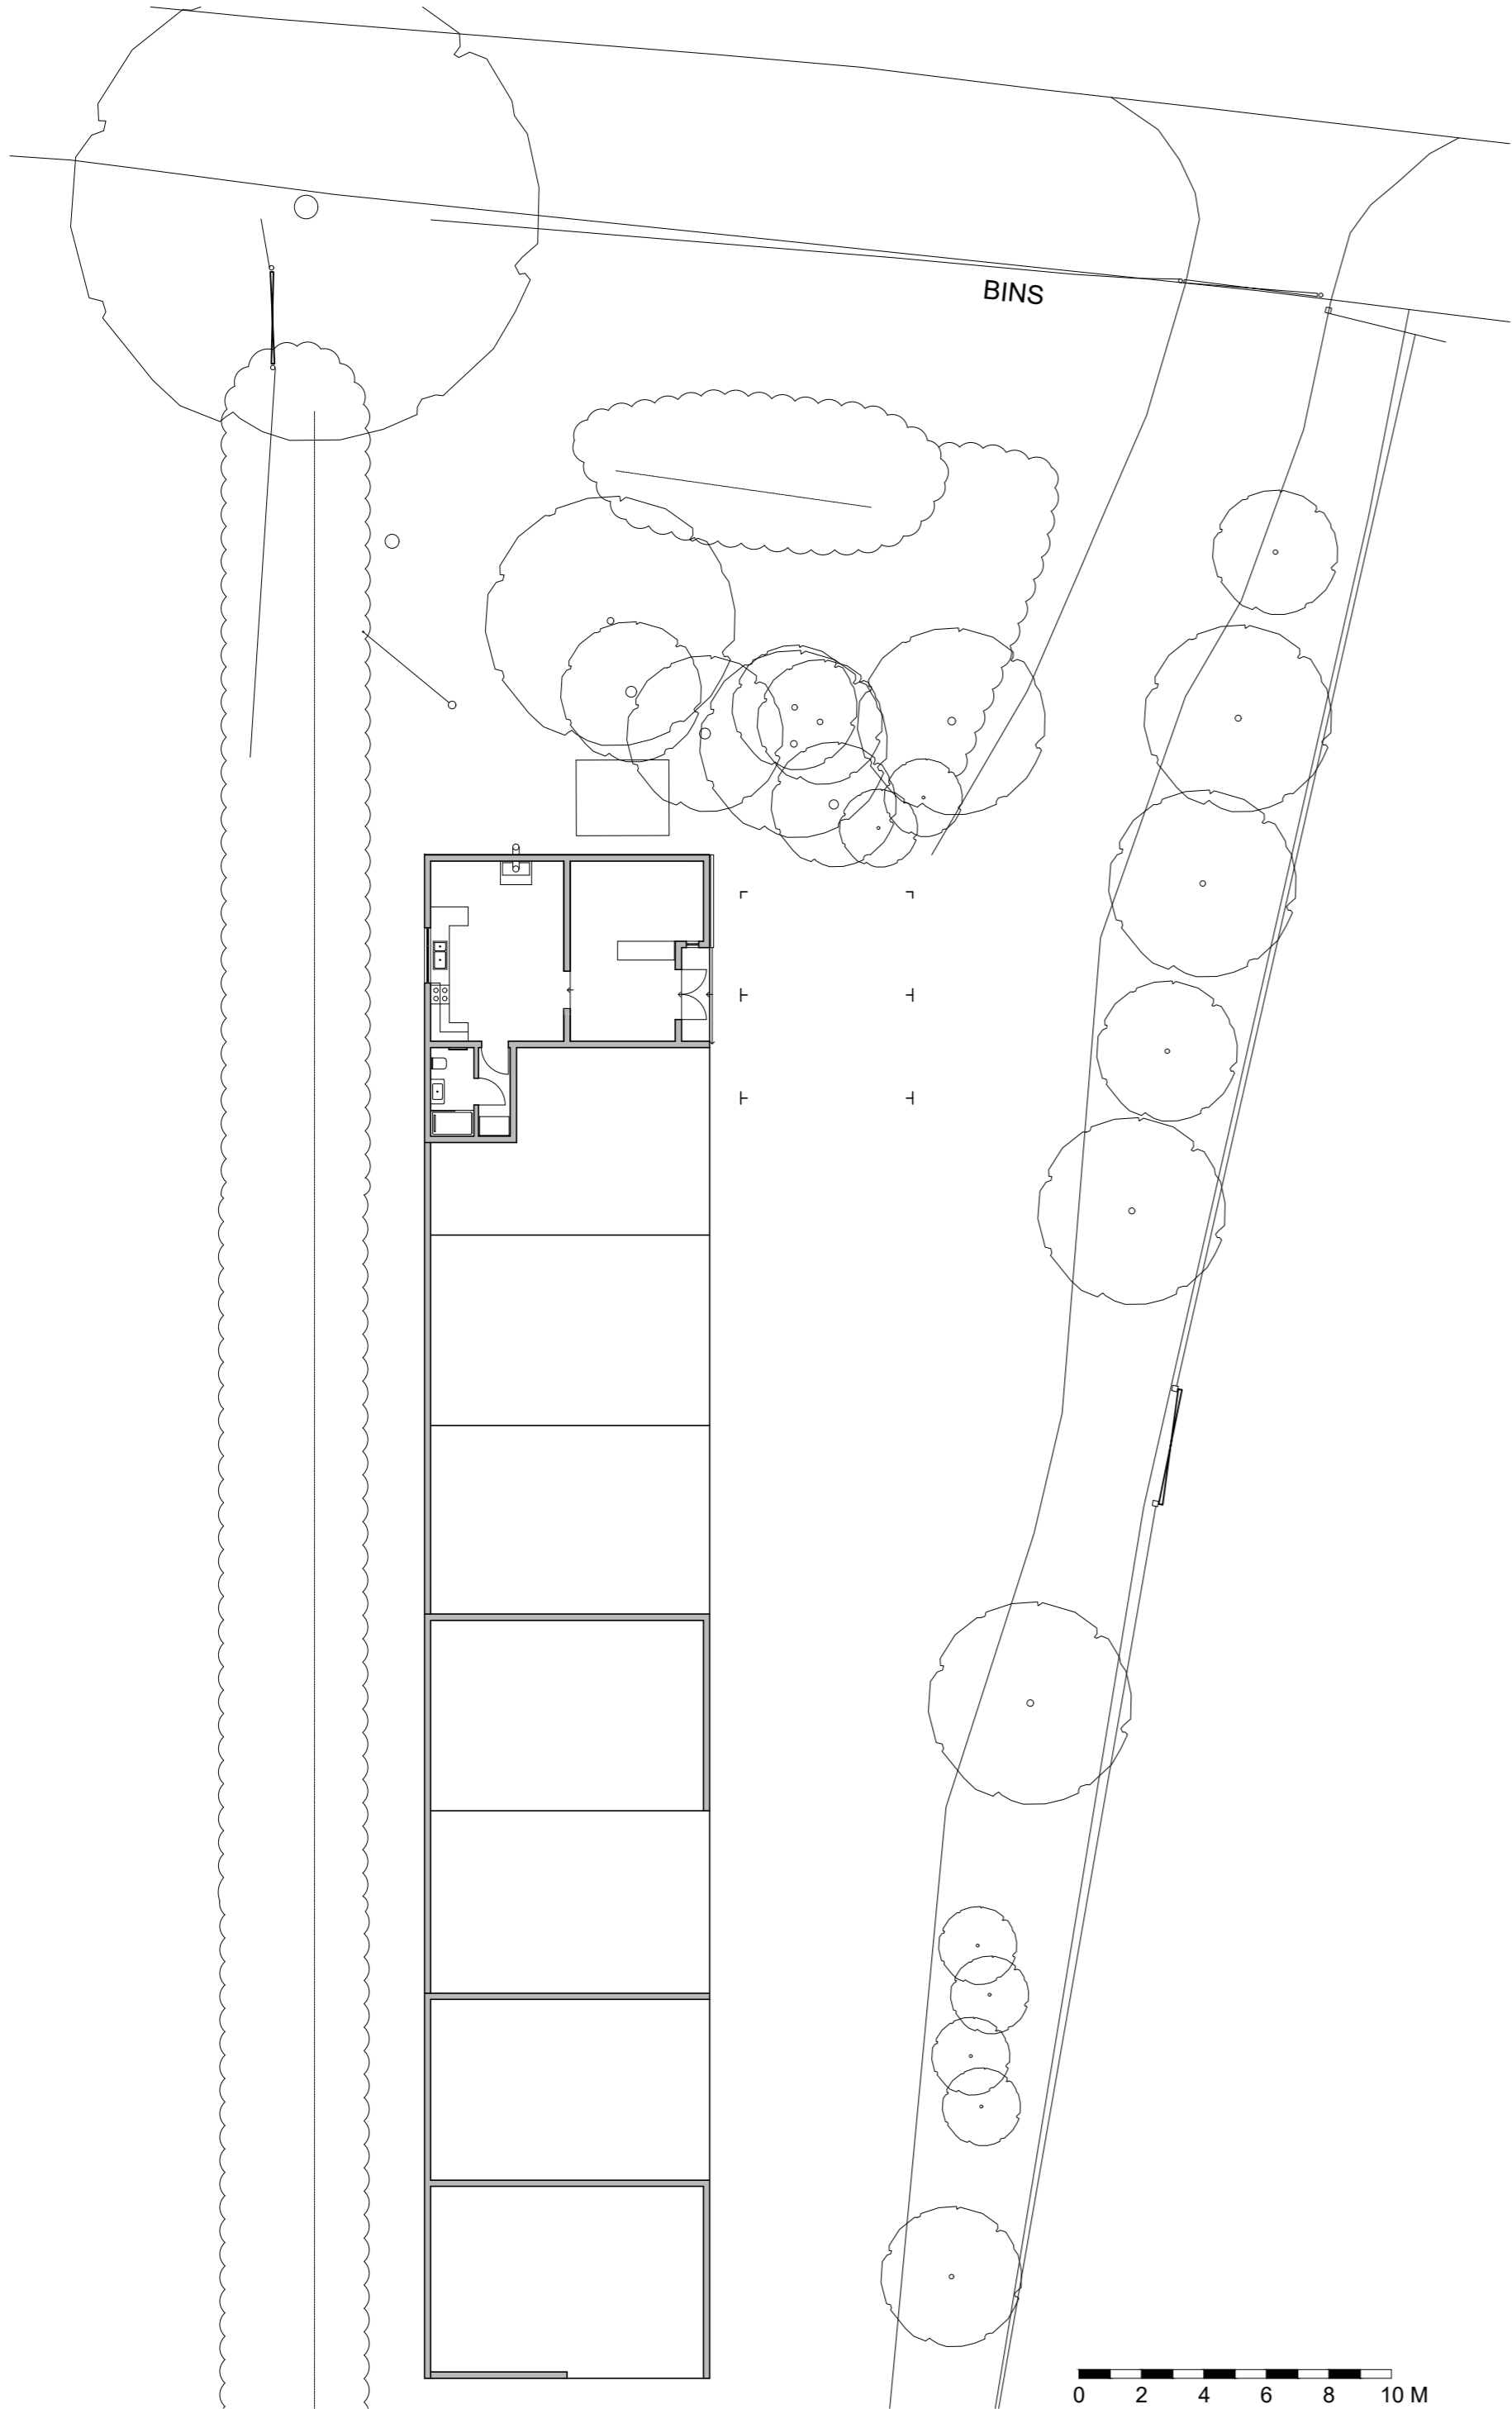

EXISTING

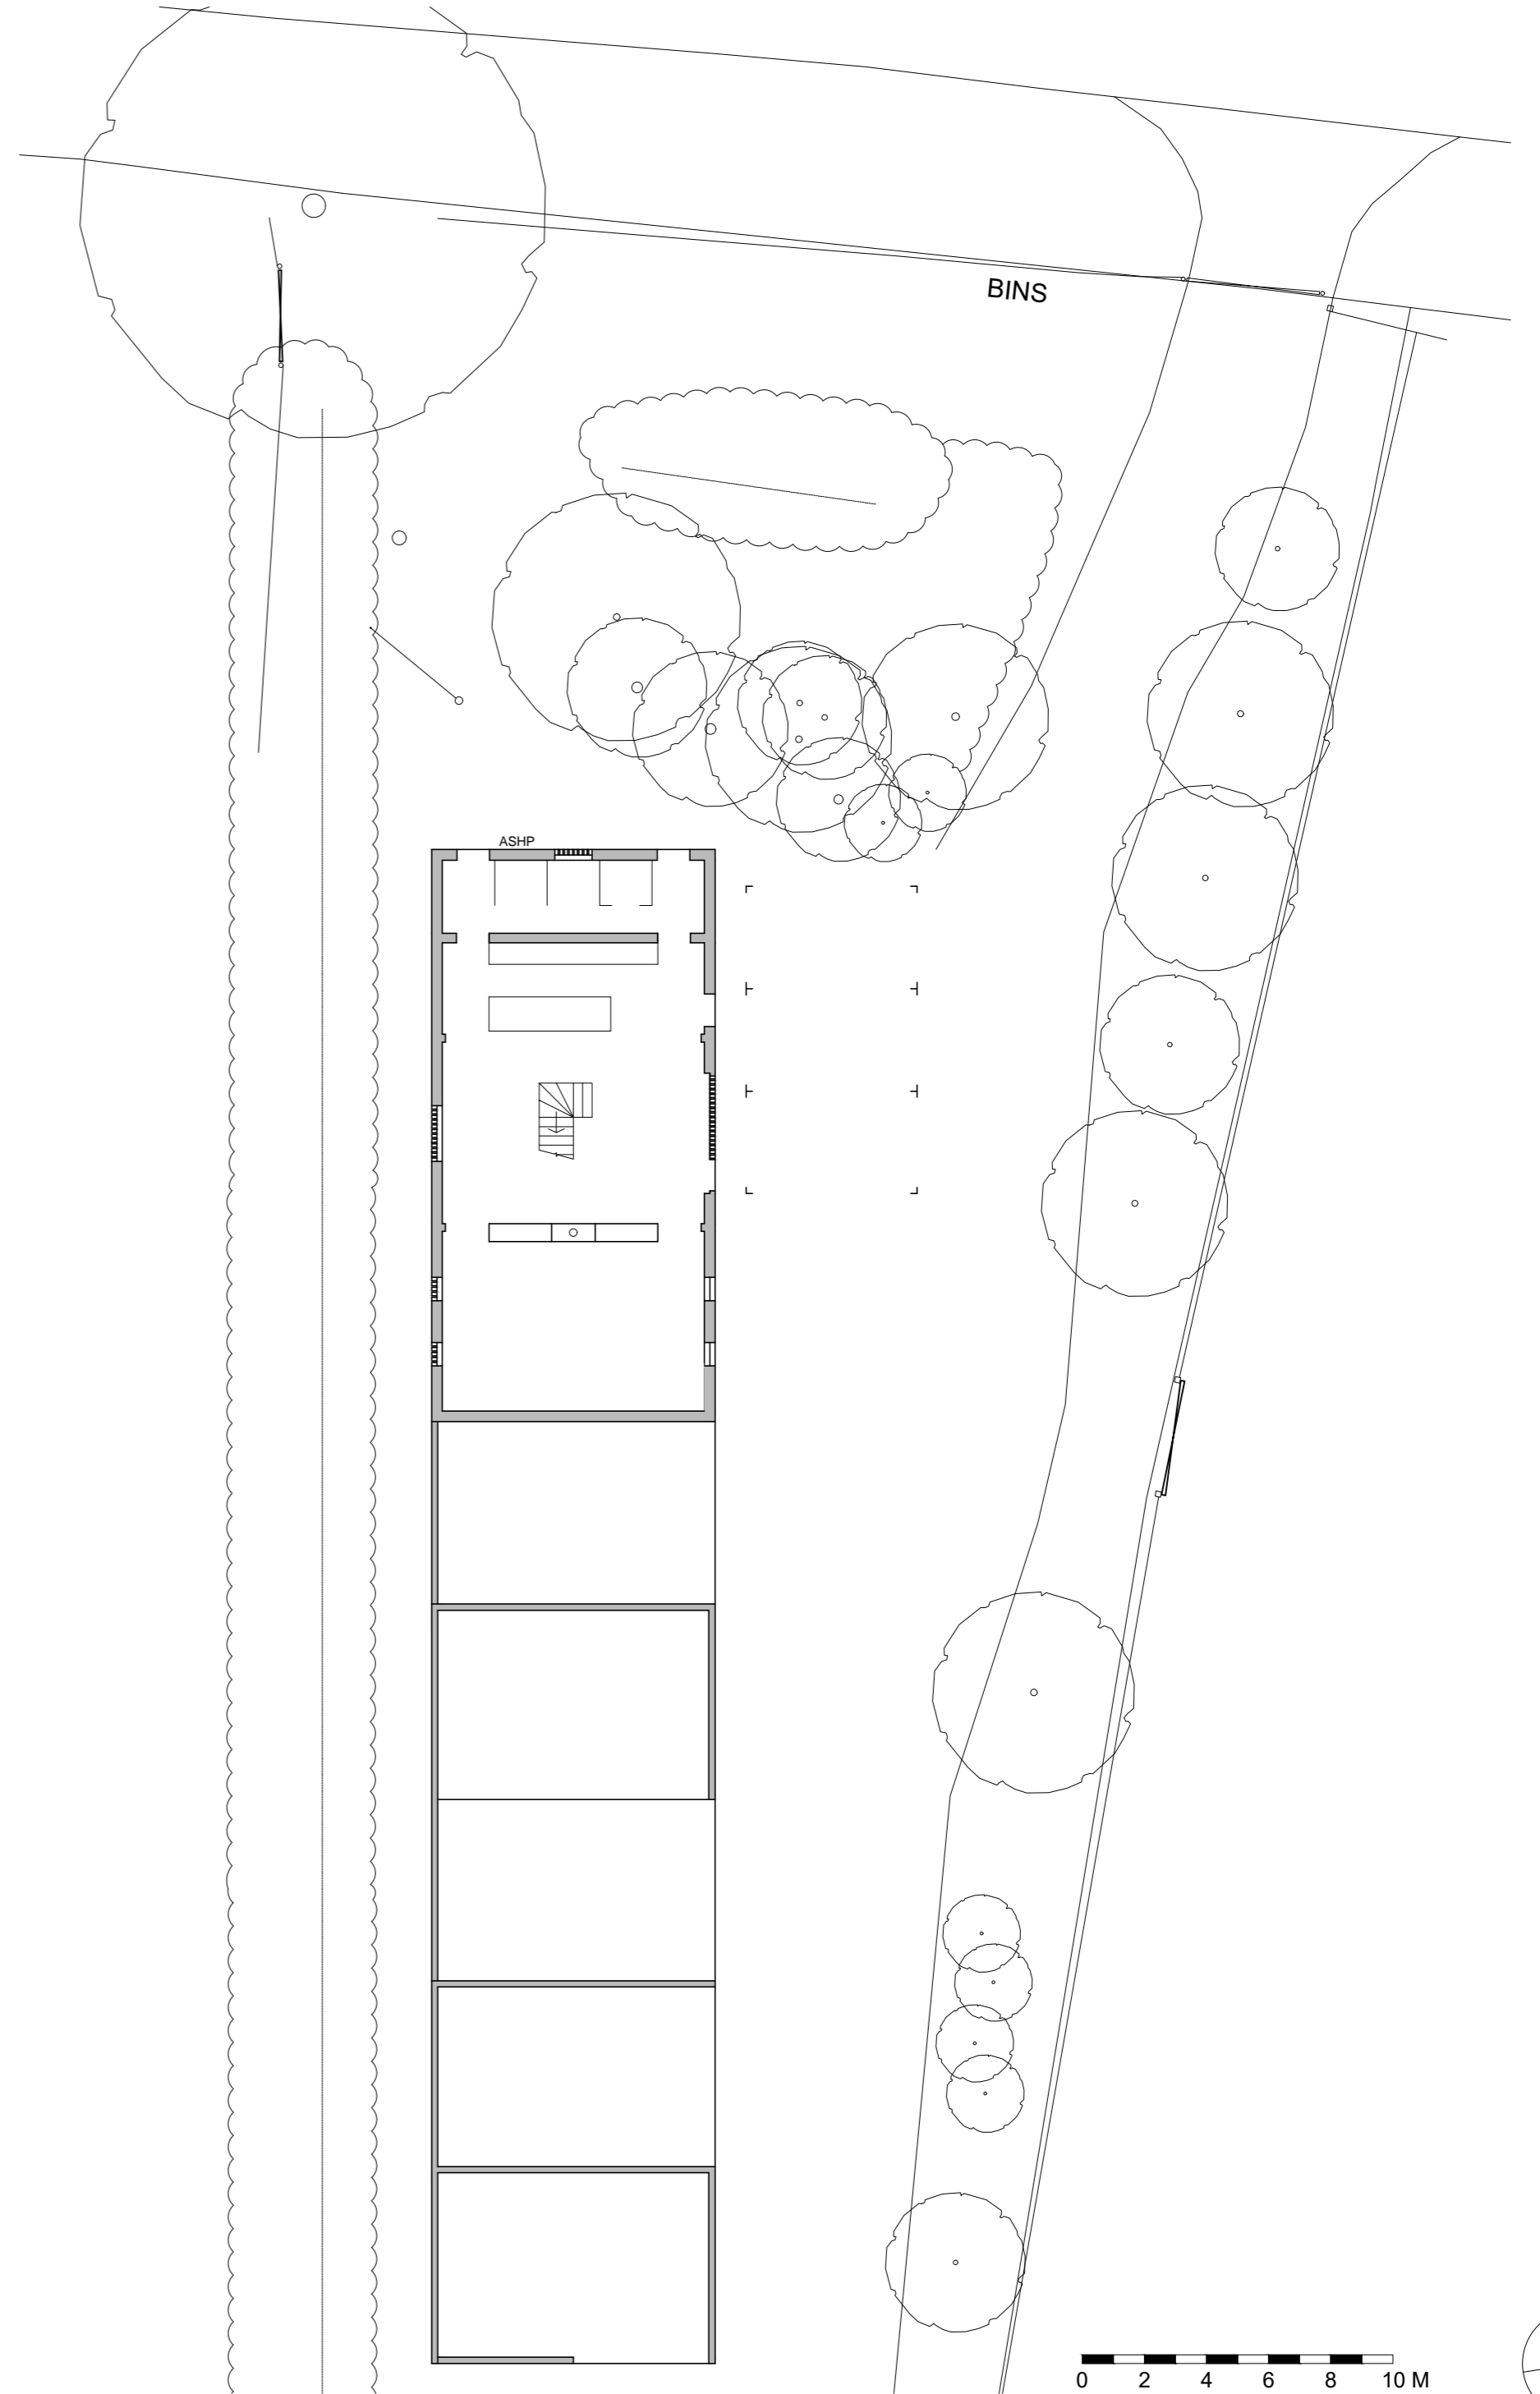

PROPOSED