


YS (CPRE)

BE HANDED OVER TO CHINNOR AND FRANCES RISBOROUGH RAILWAYS (CPRE)


PROPOSED LOCATION FOR OFF LOADING TRAIN CARRIAGES

1.8m Acoustic Fence

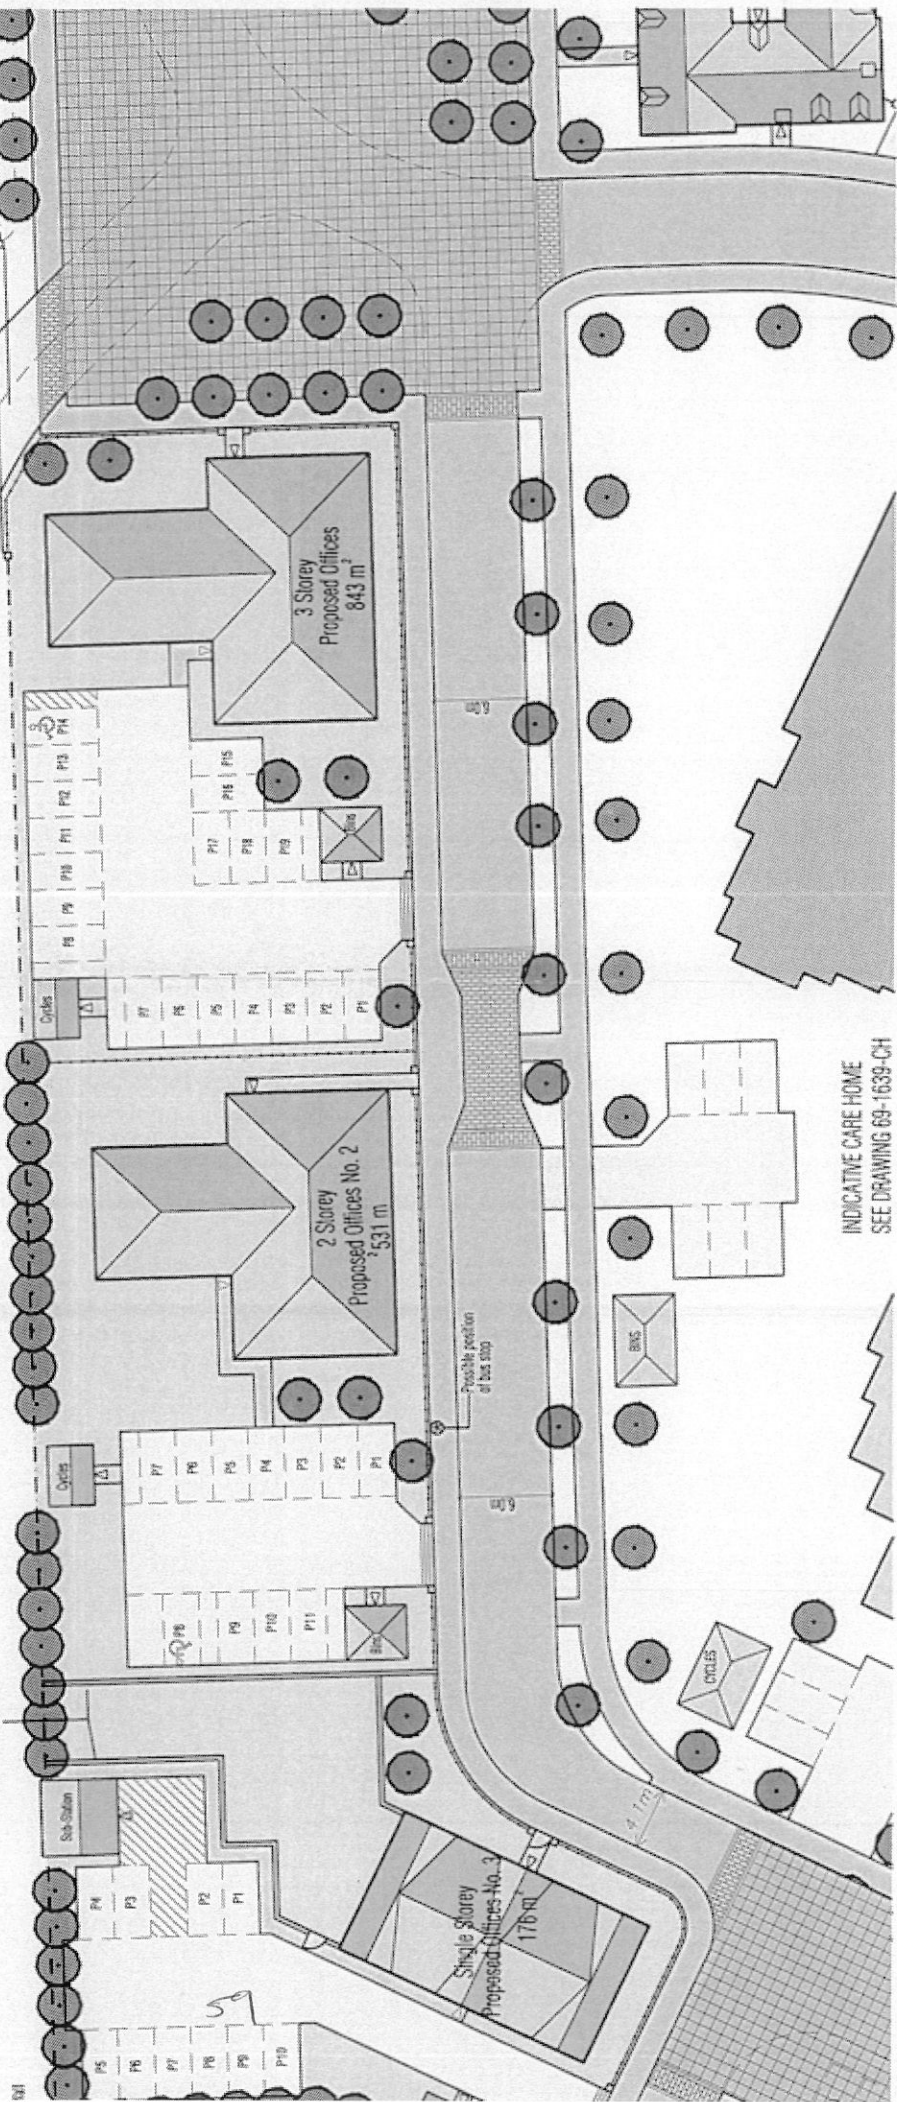


INDICATIVE CARE HOME
SEE DRAWING 69-1639-CH


Front Elevation - A

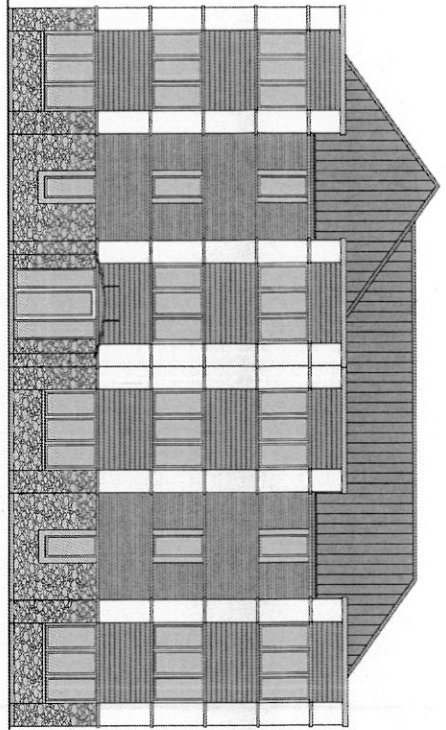


Side Elevation - B

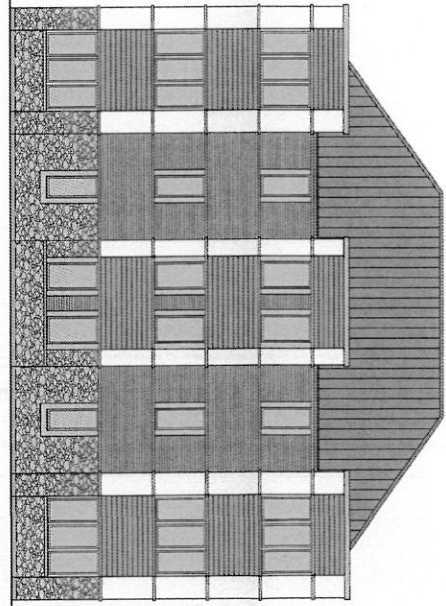

Rear Elevation - C

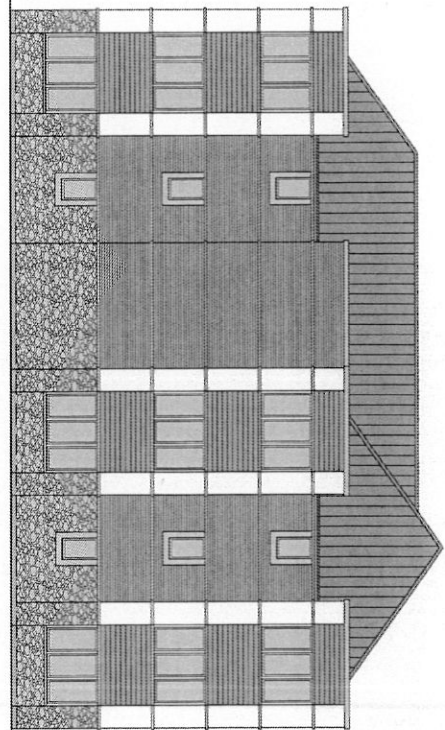


Side Elevation - D

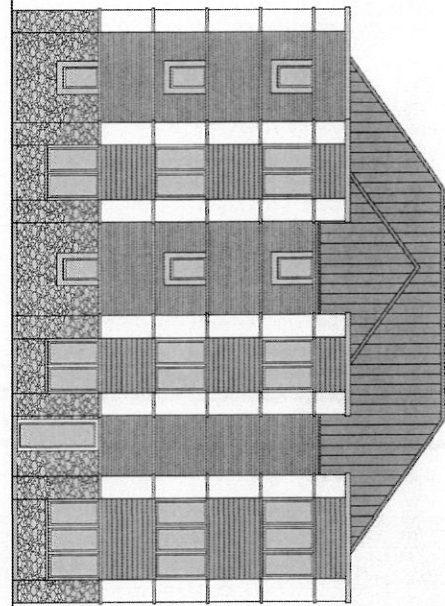

Drawn by: **MBC** Checked by: **SJC**
 Date: **APRIL 2011**

This drawing and the project contained herein are the copyright of the author. No part of this drawing may be reproduced or transmitted in any form or by any means, electronic, mechanical, photocopying, recording, or by any information storage and retrieval system, without the prior written permission of the author.

Revisions
 Rev. Date Drawn Checked

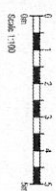

Project:

Drawing Title:
**OFFICE ONE
 ELEVATIONS**

Client:
Taylor Wimpey plc

SIMON COOPER


Scale: 8 A2, 1:100
 Dwg No: 09-TW-COF-501 Rev: 0

