


Didcot Girls School

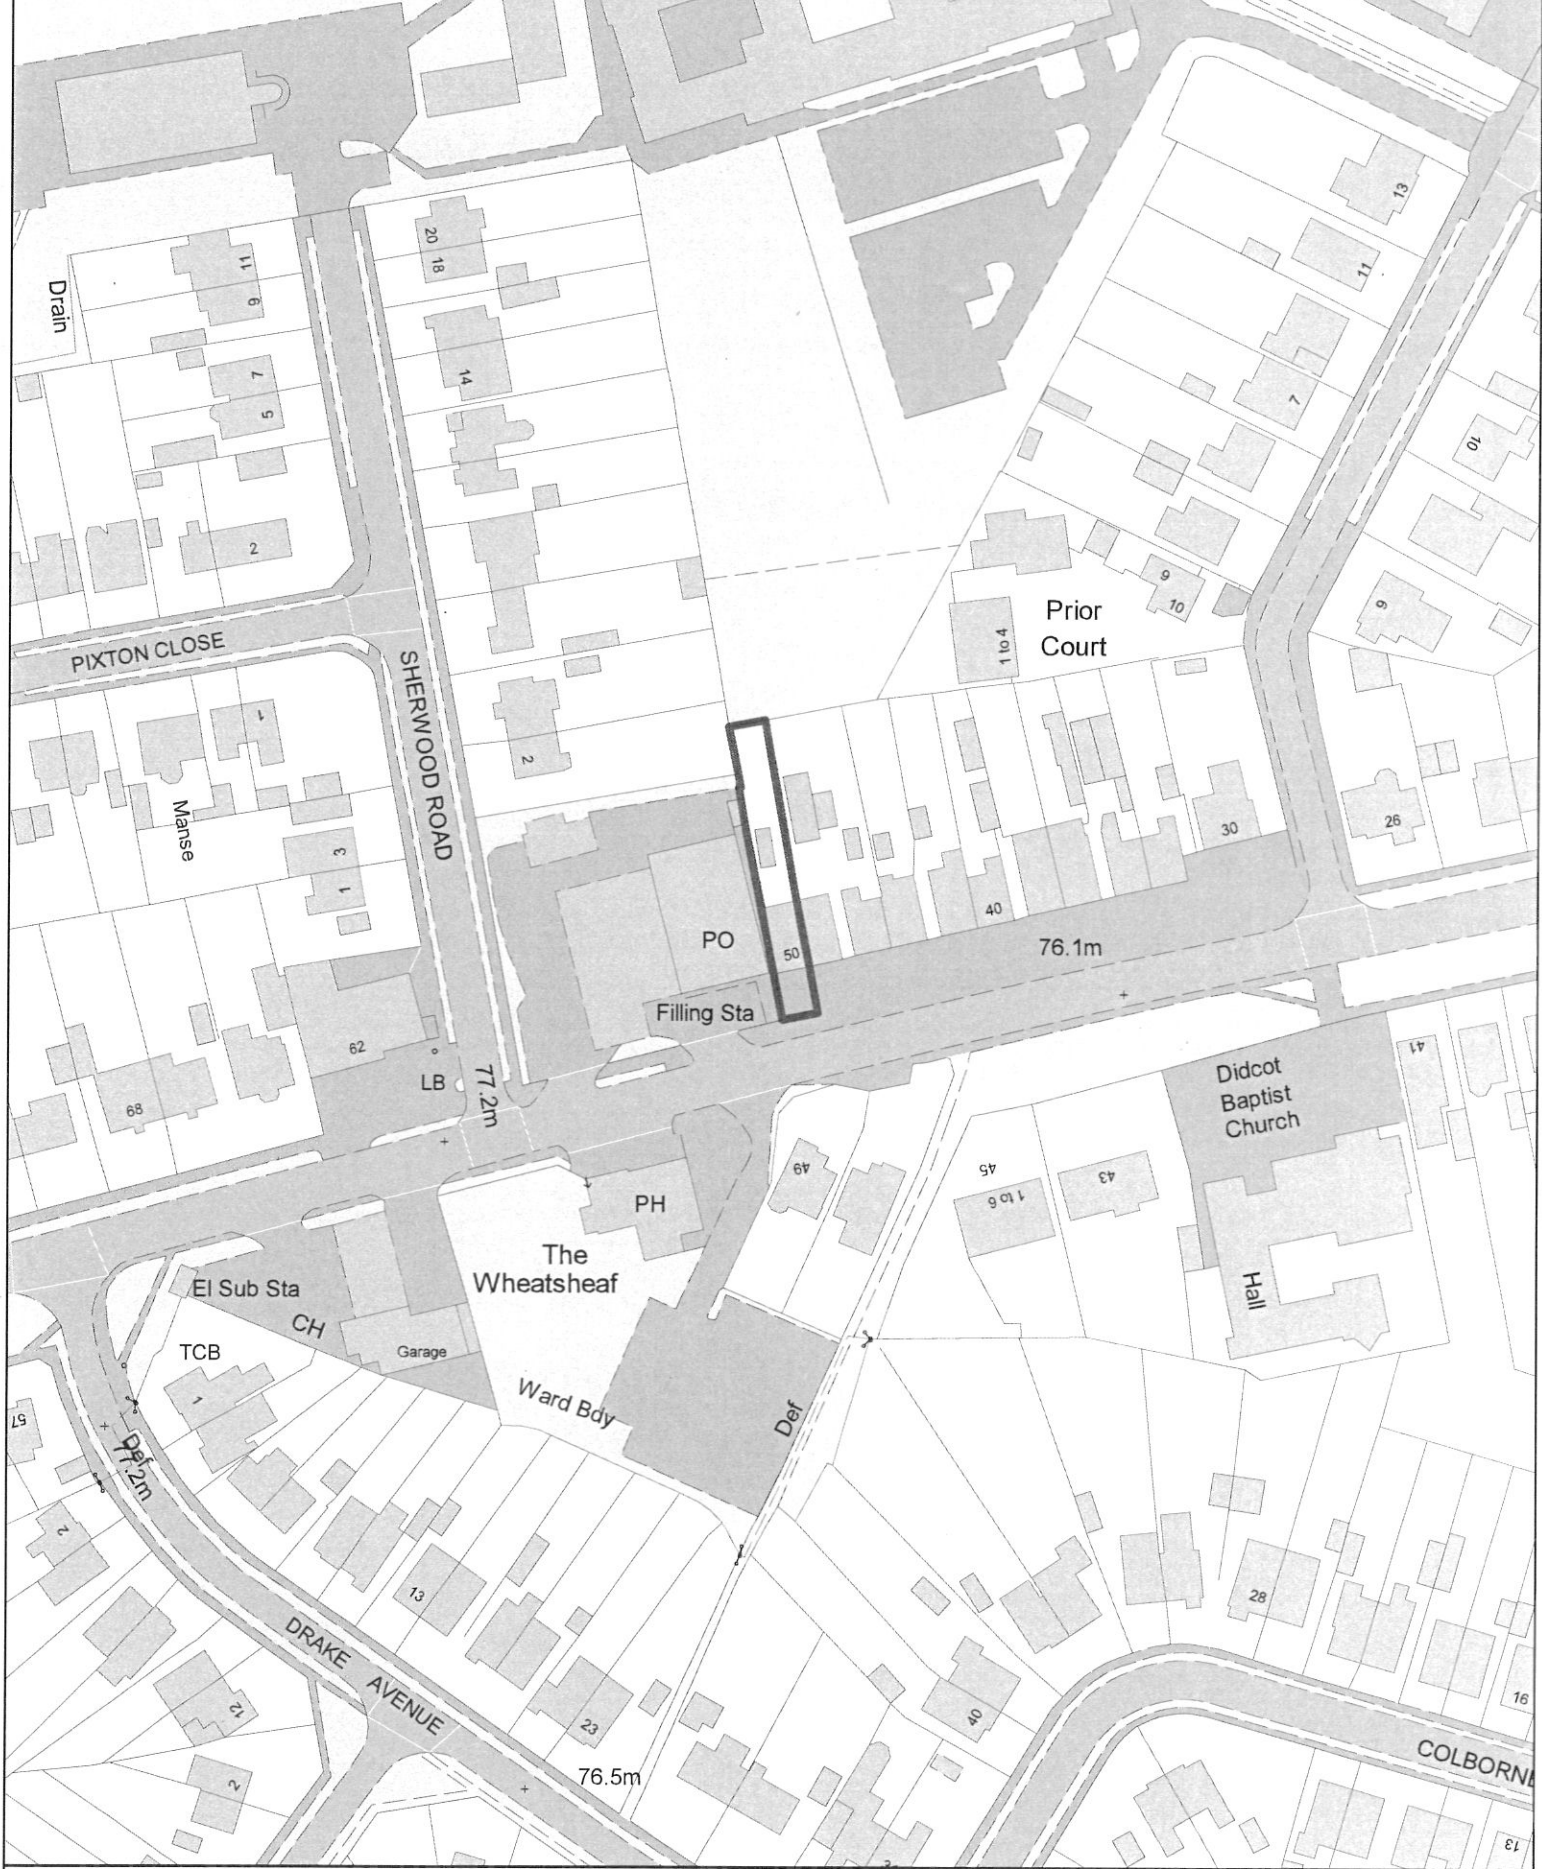

Enquiry System


Printed on 02/02/2012
for EMIHAM
at scale of 1:1,250



Listening Learning Leading

© Crown copyright and database rights 2012 Ordnance Survey 100018668
South Oxfordshire District Council is licensed to use Ordnance Survey mapping for its own business use as a member of the Public Sector Mapping Agreement. Persons viewing this mapping should contact Ordnance Survey copyright for advice where they wish to licence Ordnance Survey mapping for their own use.

N

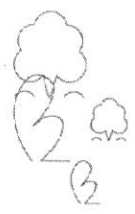

2

PROPOSED CHANGE OF USE

PO

50

40

2 Parking Spaces

Filling Sta

WANTAGE ROAD

77.2m

7.07m

PH

69


DRAWING FOR PLANNING APPLICATION

The
Wheatsheaf
BLOCK PLAN


Ward

Proposed : CHANGE OF USE OF GROUND FLOOR (B1(a) to A5)	
At : 50 WANTAGE ROAD, DIDCOT	
For : Mrs.S.MAINWARING	
Scale	: 1 : 500
Embling Associates Ltd - Chartered Surveyor Building and Planning Design 23 Sinodun Road, Didcot, OX11 8HP Tel : 01235 811202 Mob : 07710298597 email : mike@emblingai.com	
Drg. No.	11/0601/PBP1


Copyright EAL 2011

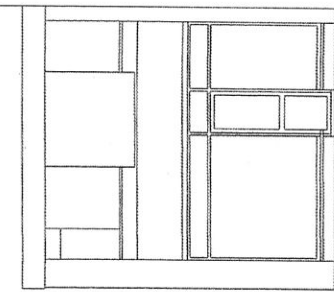


FRONT ELEVATION

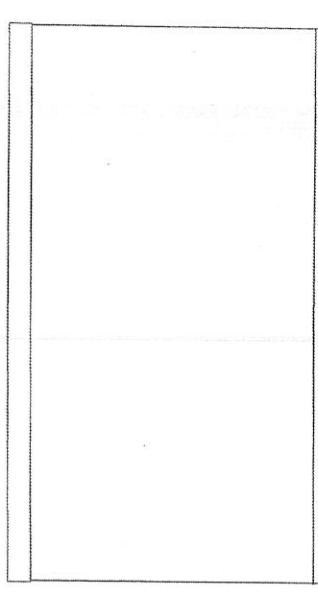


SIDE ELEVATION

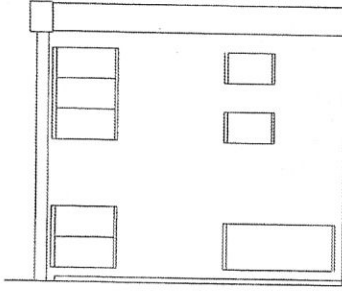


REAR ELEVATION

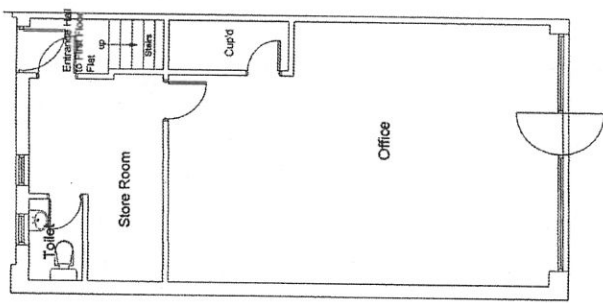

GROUND FLOOR PLAN

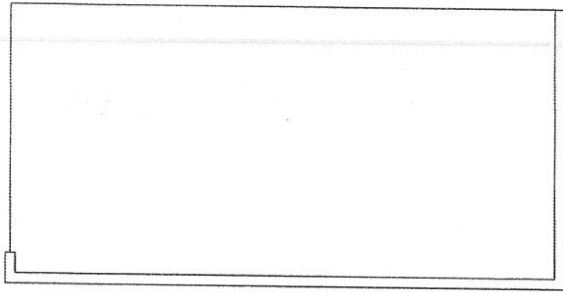

ROOF PLAN

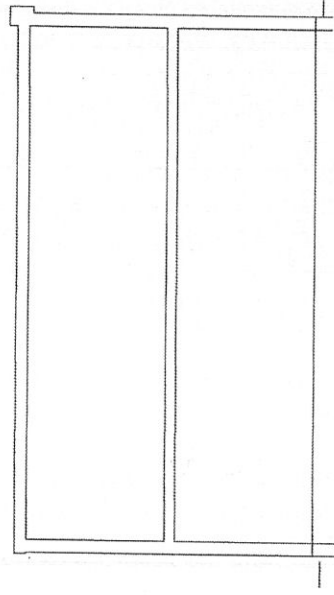

SECTION DRAWING

EXISTING PLANS

DRAWING FOR PLANNING APPLICATION


Proposed : CHANGE OF USE FROM B1(A) TO A5 (HOT FOOD TAKE-AWAY)

At : 50 WANTAGE ROAD, DIDCOT.

For : Mrs.S.MAINWARING


Scale : 1 : 100

Embling Associates Ltd - Chartered Surveyor
 Building and Planning Design
 23 Sincodun Road, Didcot, OX11 8HP.
 Tel : 01235 811202 Mob : 07710298597
 email : mike@emblingal.com

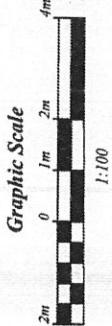


Drq. No. 11/0601/P1


Copyright EAL 2011

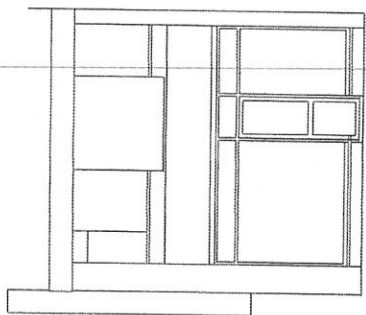


FRONT ELEVATION

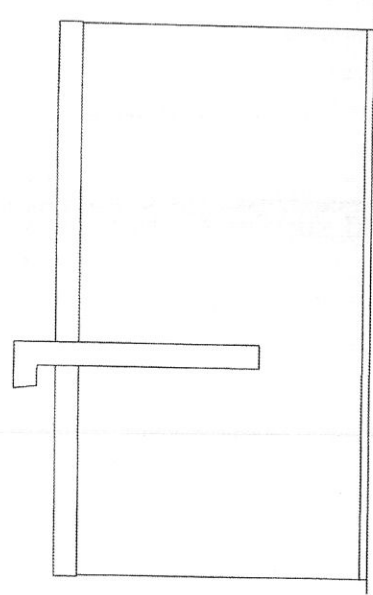

SIDE ELEVATION

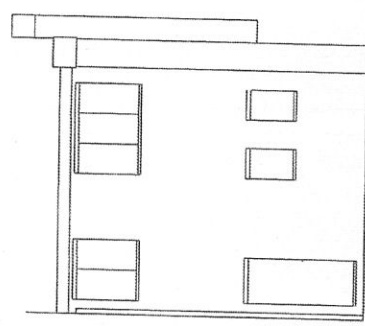


REAR ELEVATION

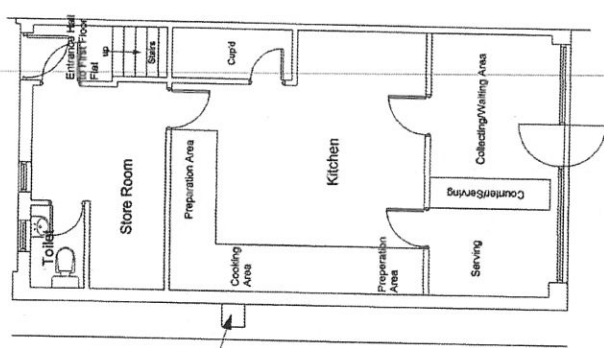


GROUND FLOOR PLAN

Extract Duct
from Kitchen
Cooking Area
With Filter
to reduce
grease
and
smells

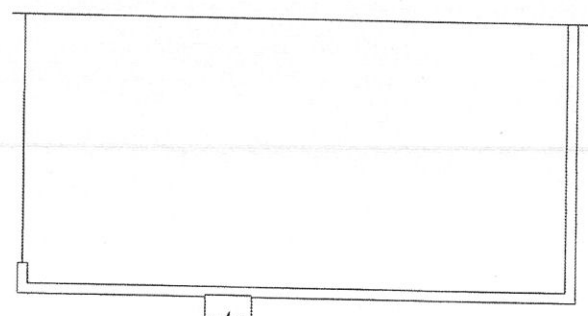

ROOF PLAN

Extract Outlet

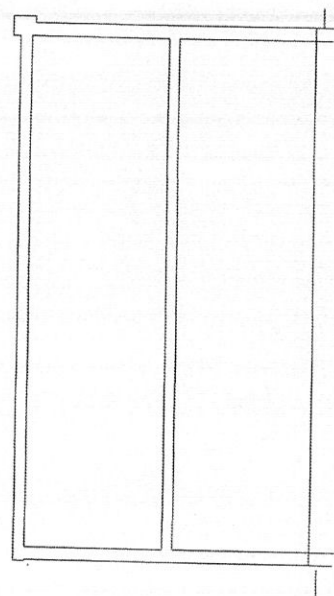

SECTION DRAWING

PROPOSED PLANS

DRAWING FOR PLANNING APPLICATION

Proposed : CHANGE OF USE FROM B1(A) TO A5 (HOT FOOD TAKE-AWAY)

At : 50 WANTAGE ROAD, DIDCOT.

For : Mrs.S.MAINWARING


Scale : 1 : 100

Embling Associates Ltd - Chartered Surveyor
Building and Planning Design
23 Shindon Road, Didcot, OX11 8HP.
Tel : 01235 81202 Mob : 07710298697
email : mike@emblingai.com


Dwg. No. 11/0601/P2

Copyright EAL 2011




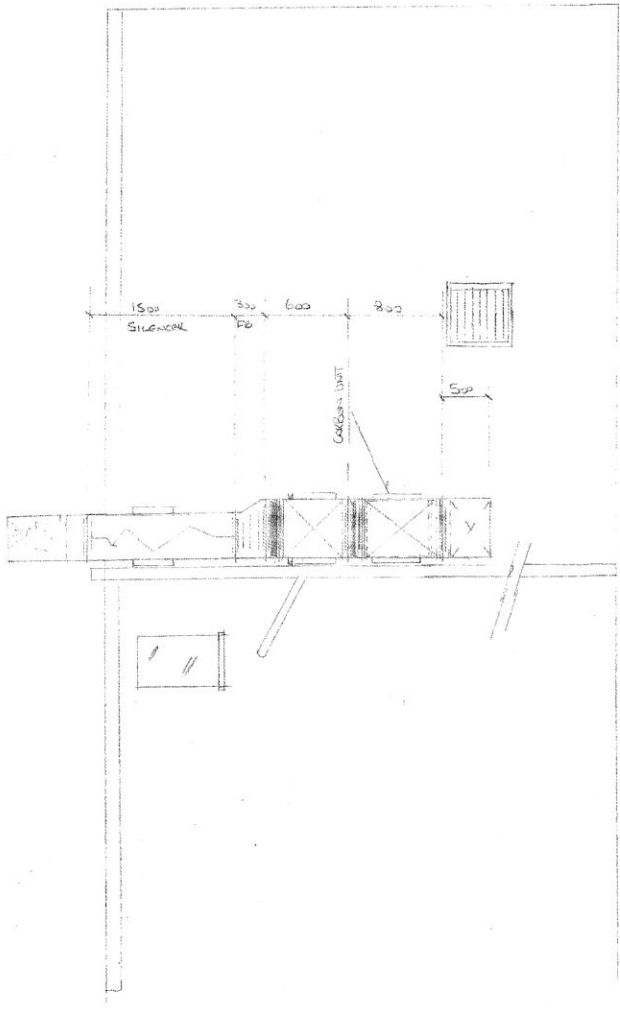

SIDE ELEVATION

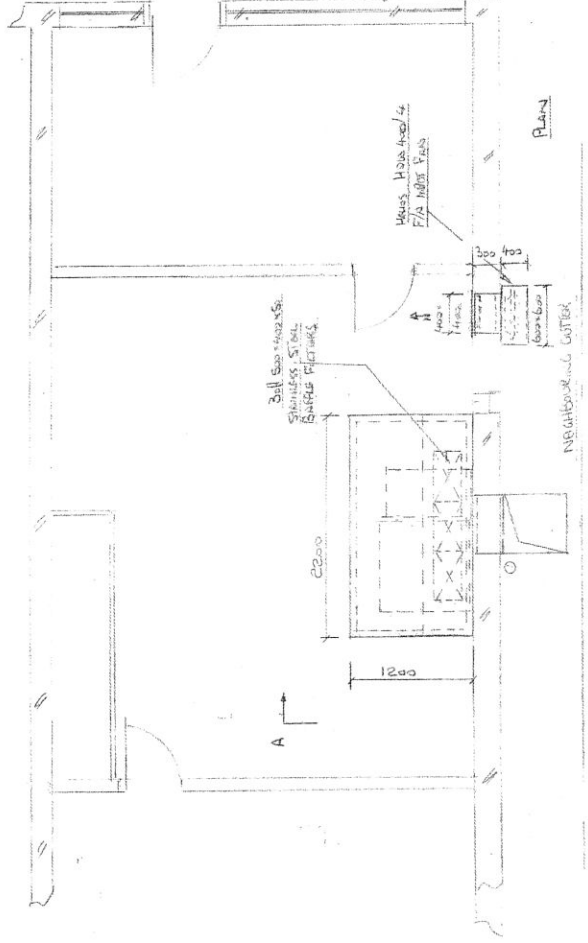

PLAN

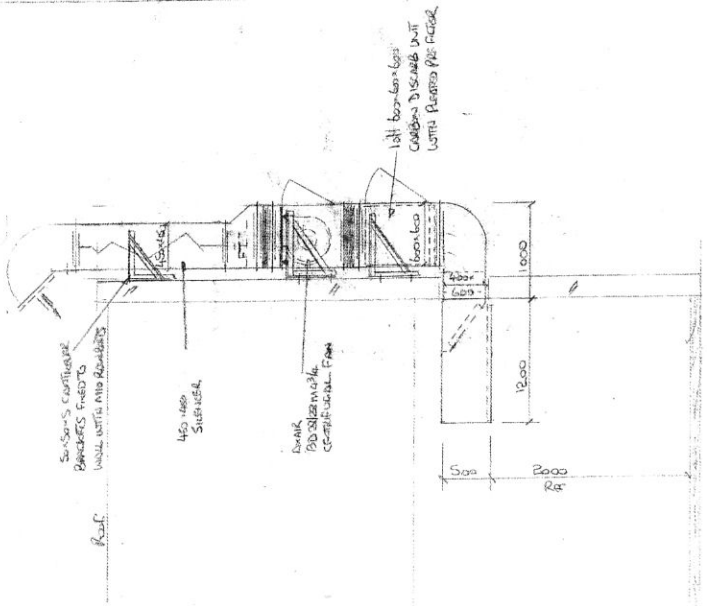

ELEVATION A-A

LAZAR SERVICES LTD TRIS HOUSE CRAZ AVENUE CORPORATION UNIT BRISBANE QLD 4000 PHONE 487550	
THE CUSTOM TRUCKS 50 WINDMILL ROAD BRISBANE PHONED 487550	
DRAWN BY DMC 112251	SCALE 1:25 DATE 11-1-12