



APPENDIX 1.
P11/E 2008
HARTONS COTTAGE
TOWERSEY

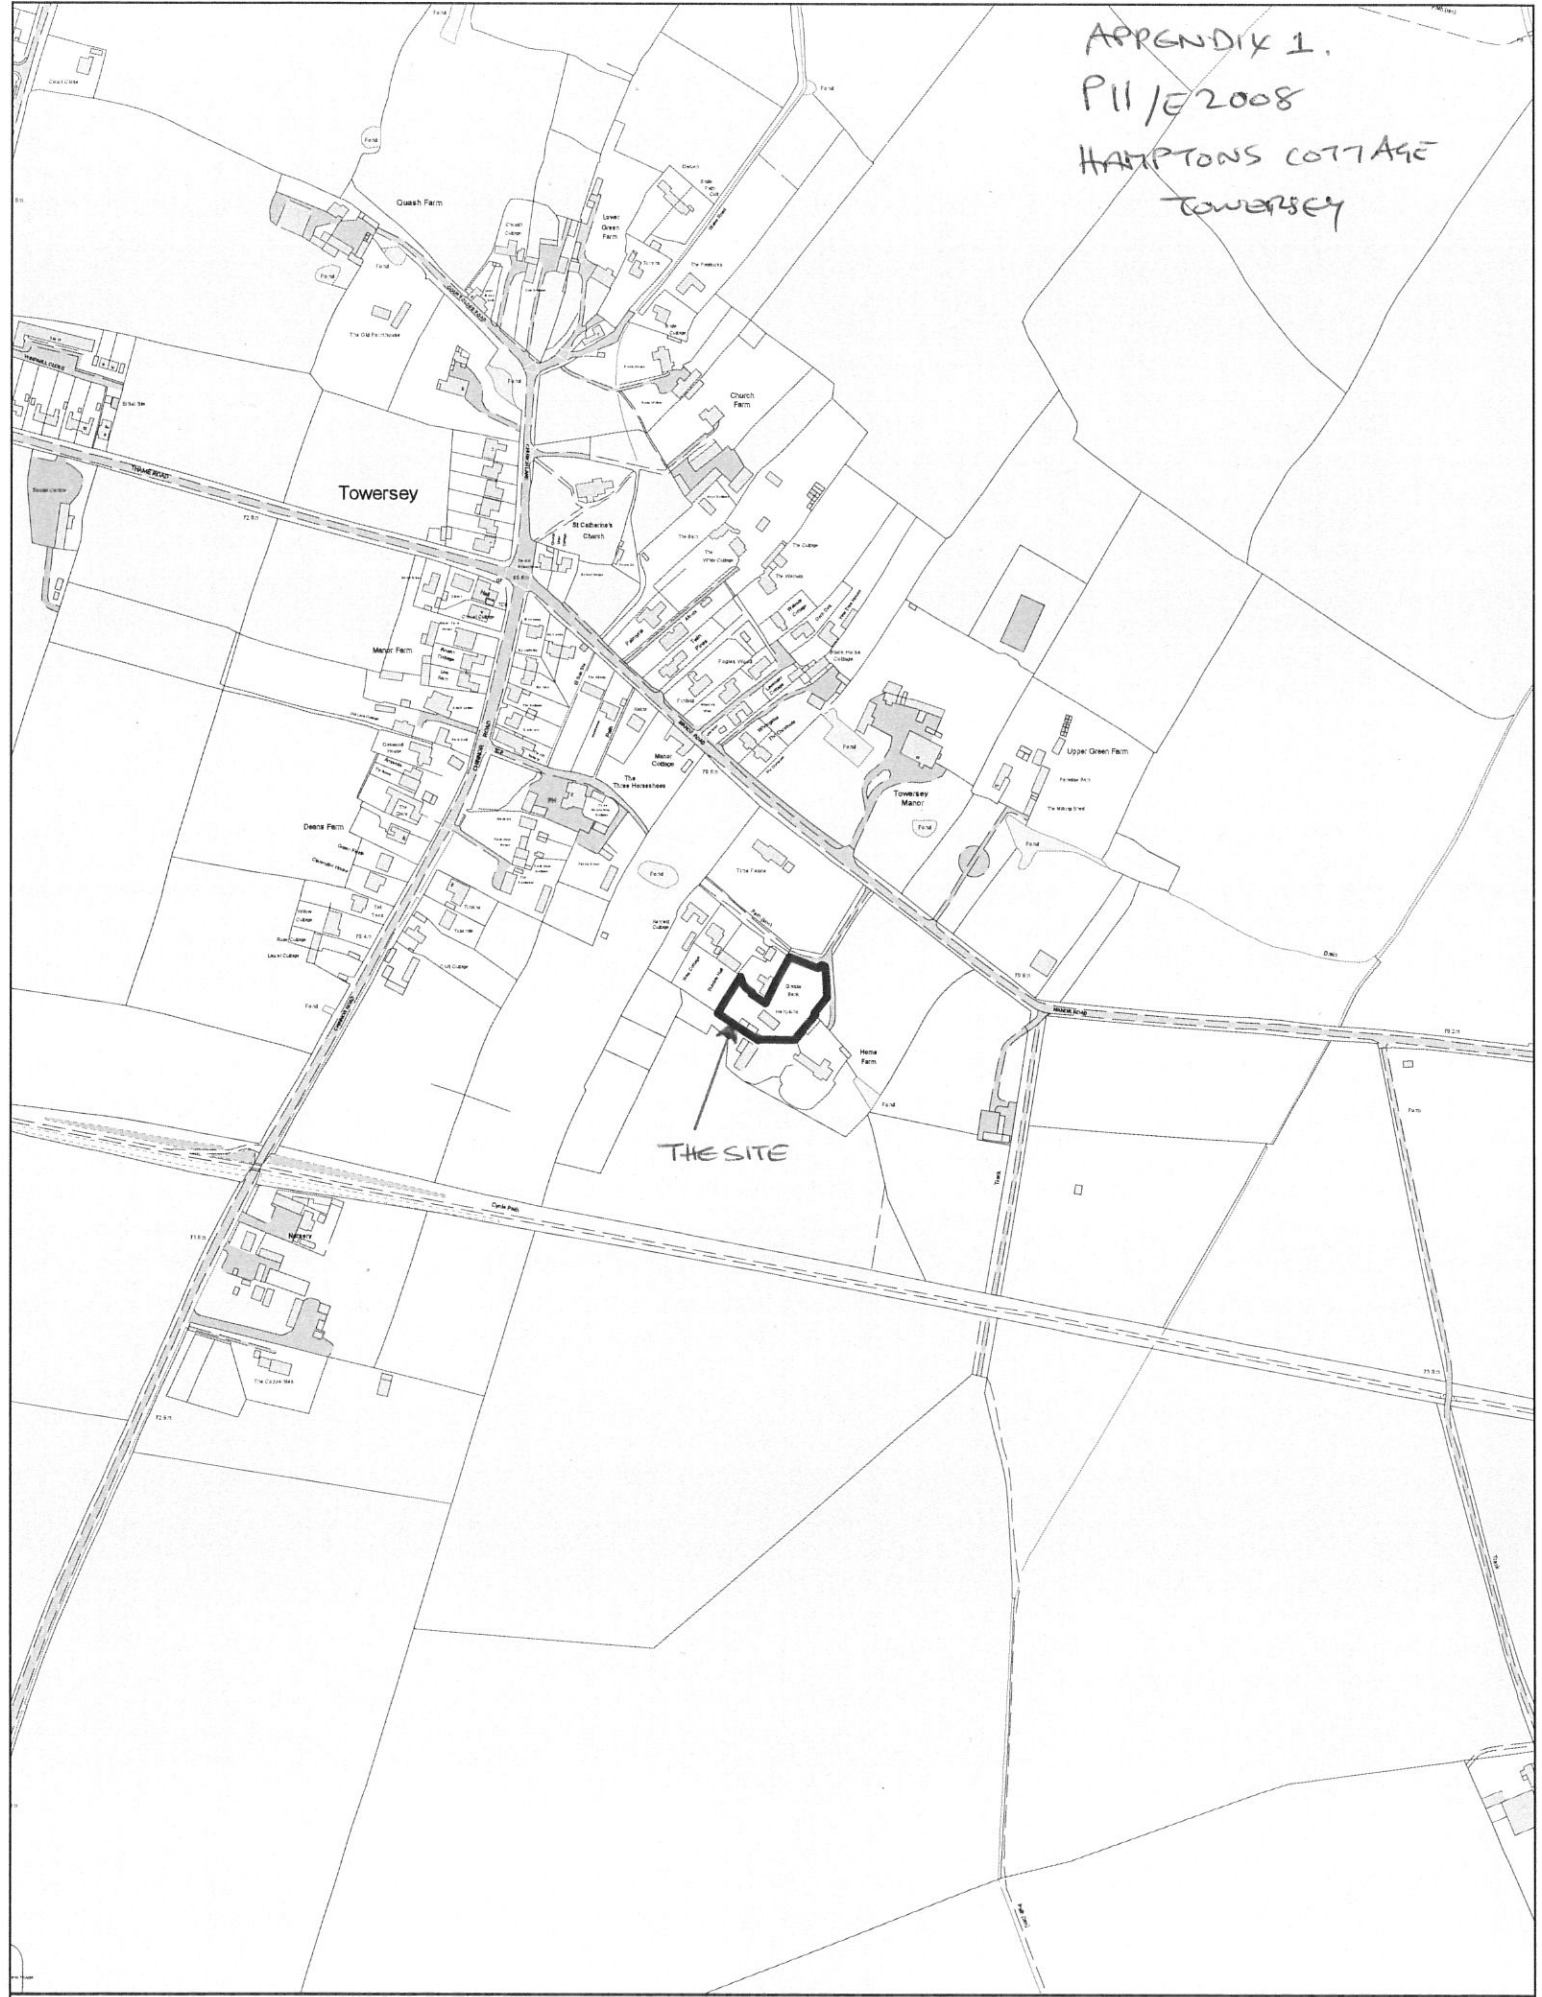


Enquiry System
121
Printed on 28/02/2012
for HELMOO
at scale of 1:5,000

Existing survey elevations


THIS DRAWING REMAINS THE SOLE COPYRIGHT OF JEFFREY CHARLES EMMETT TECH R.L.C.S. All dimensional discrepancies to be referred to Jeffrey Charles Emmett Planning & Development Consultant.

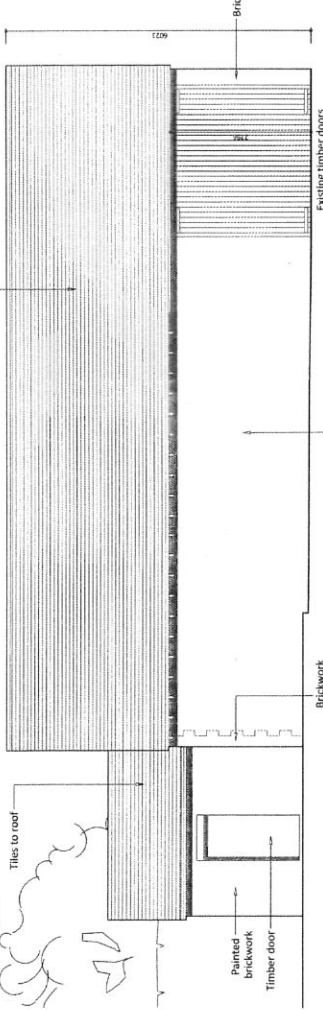


North-east elevation scale 1-50

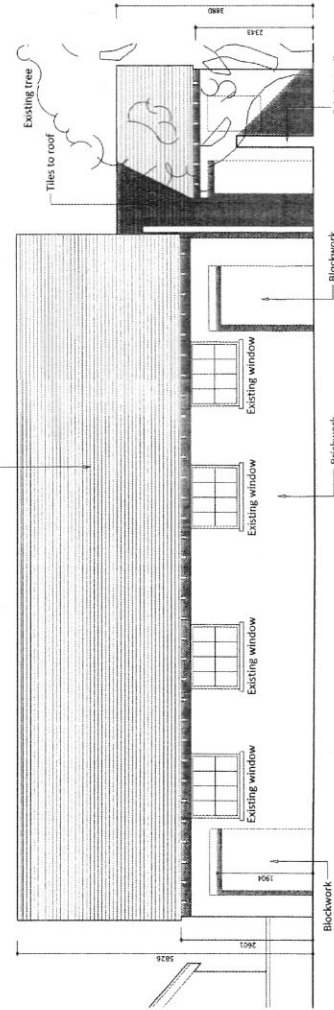


South-west elevation

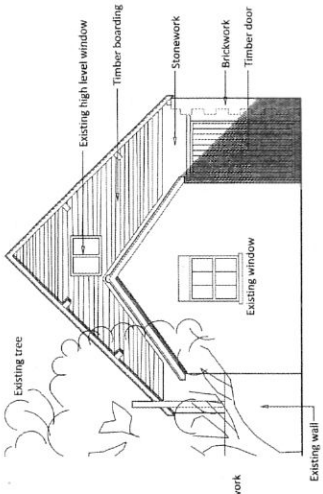

South-east elevation

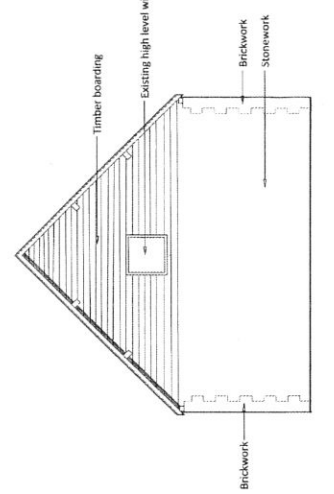


North-west elevation

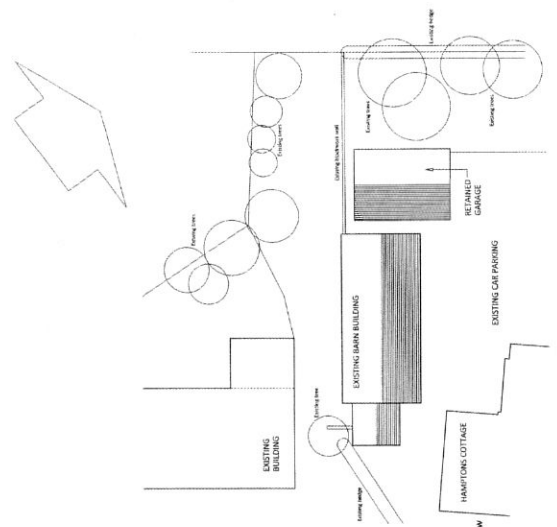


Part site plan scale 1-200

scale 1-200 @ A1

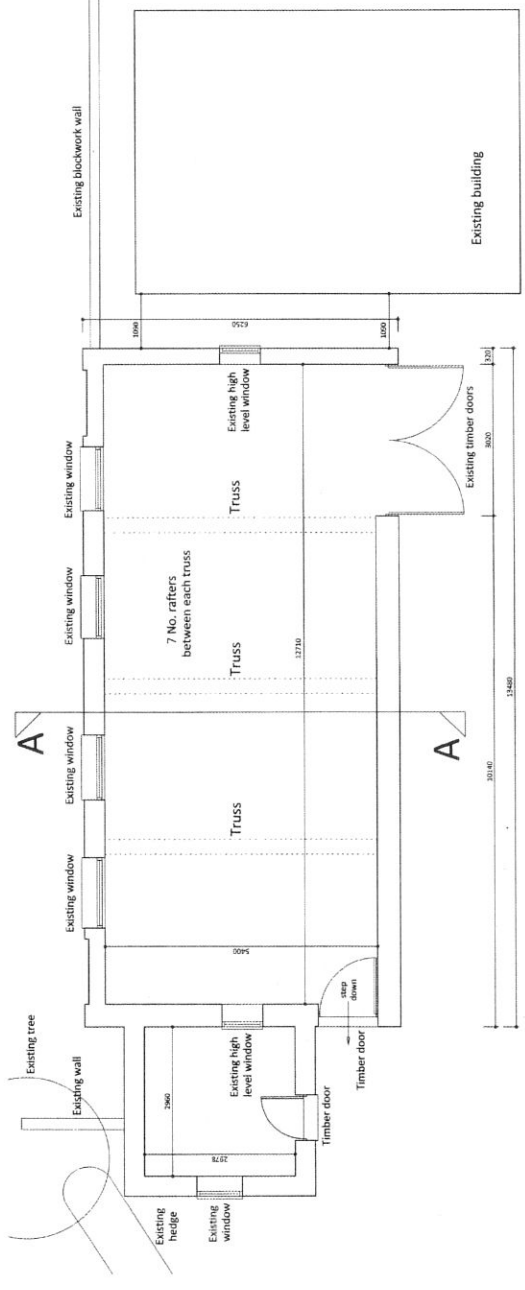

Ground floor survey plan scale 1-50

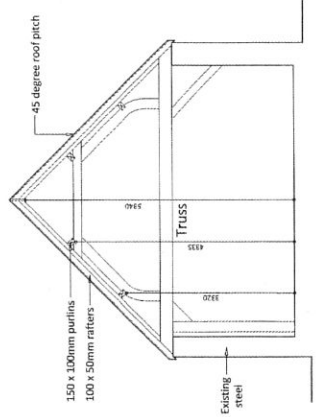

Section A-A scale 1-50

scale 1-50 @ A1

EXISTING BLDG. P11/E2008.

no	date	revision
Jeffrey Charles Emmett		
PLANNING & DEVELOPMENT CONSULTANCY		
Stable Court Studio 12a Bell Lane, Thame, Oxon, OX9 3AJ		
Tel : 01844 267990 Fax : 01844 267991		
email : admin@jcemmett.co.uk		


project	Existing barn building at Hampton's Cottage, Towersey, Nr. Thame, Oxon
title	Ground floor plan, elevations, section A-A & part site plan

drawn	DCE	Project number	997
date	November 2011	scale	1-50, 200 @ A1
scale	1-50, 200 @ A1	Drawing no	1


Existing barn building at Hampton's Cottage, Towersey, Nr. Thame

THIS DRAWING REMAINS THE SOLE COPYRIGHT OF
 JEFFREY CHARLES EMMETT Tech R.L.L.S.
 All dimensional discrepancies to be referred to Jeffrey Charles
 Emmett Planning & Development Consultant



PROPOSED FLOOR PLAN P11/E 2028

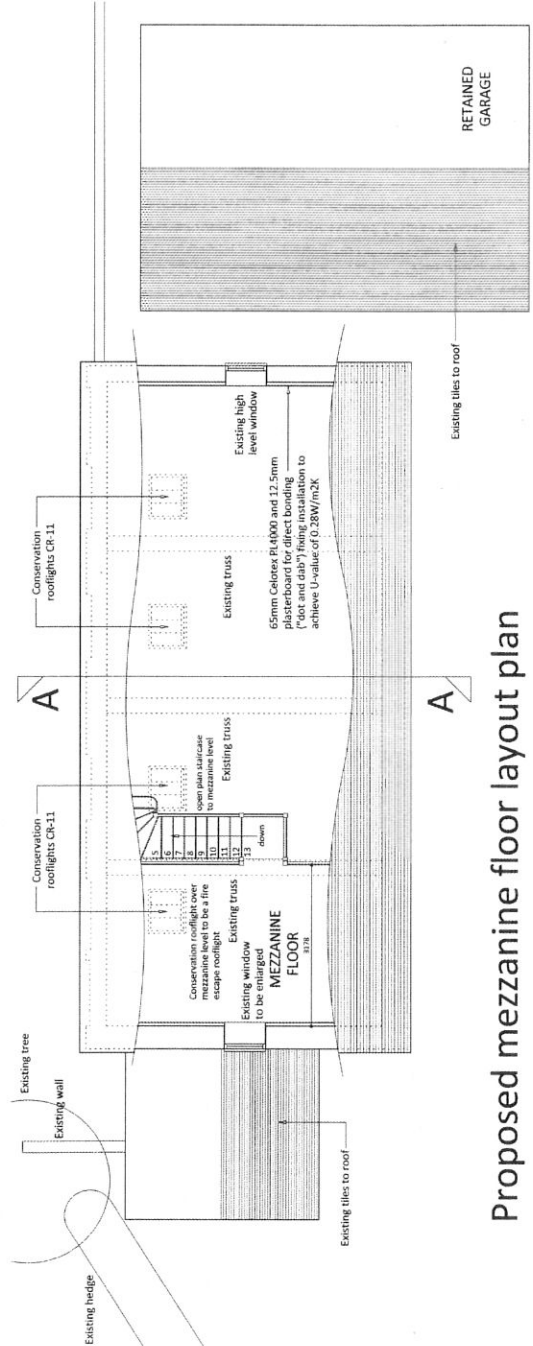

Proposed mezzanine floor layout plan

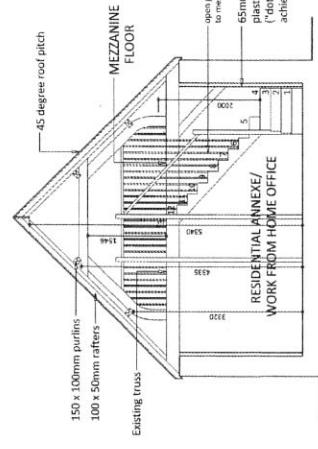

Section A-A scale 1-50

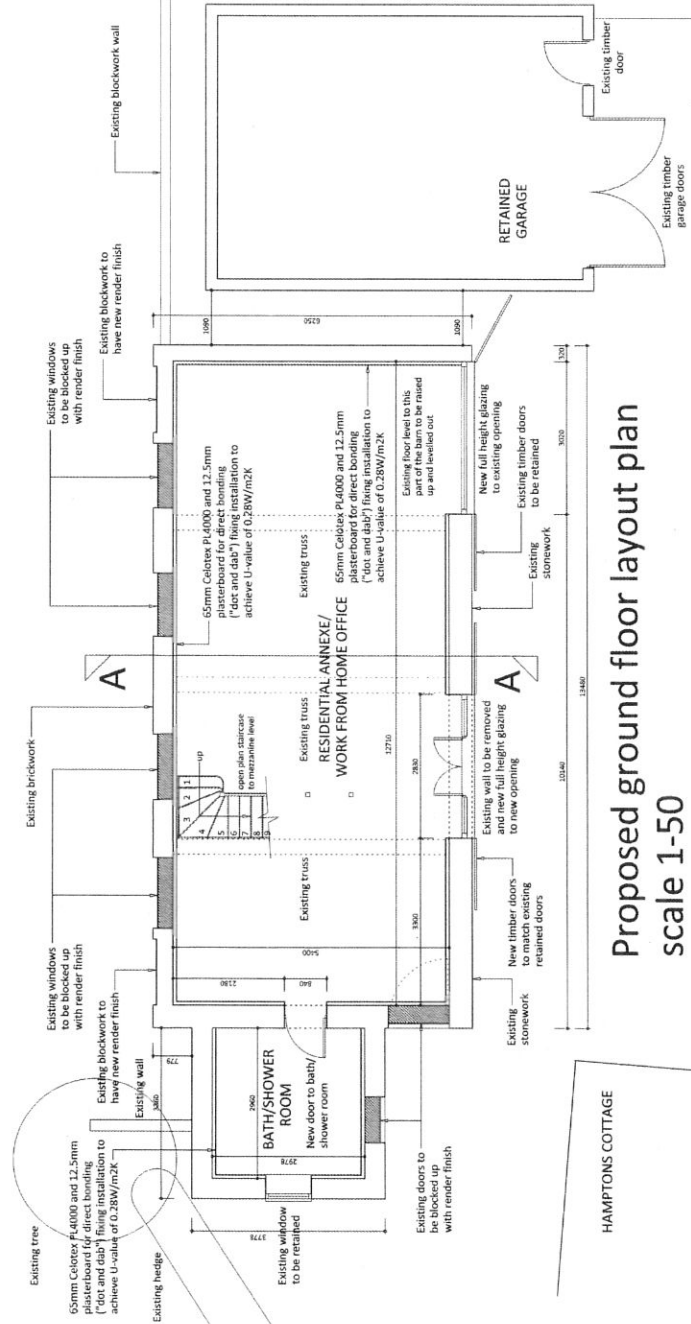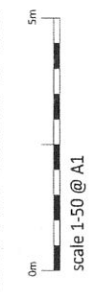

Proposed ground floor layout plan scale 1-50

EXISTING CAR PARKING

HAMPTONS COTTAGE

Conversion of existing barn building at
 Hamptons Cottage, Towersey, Nr. Thame

PROPOSED FLOOR PLAN P11/E 2028

no	date	revision
Jeffrey Charles Emmett PLANNING & DEVELOPMENT CONSULTANCY Stable Court Studio, 128 Bell Lane, Thame, Oxon, OX9 3AL Tel: 01844 267990 fax: 01844 267991 email: admin@jemmett.co.uk		

project Conversion of existing barn building at Hamptons Cottage, Towersey, Nr. Thame, Oxon	
title Ground & mezzanine floor plans, section A-A	Project number 997
drawn DCE	date November 2011
scale 1-50 @ A1	Drawing no 2