

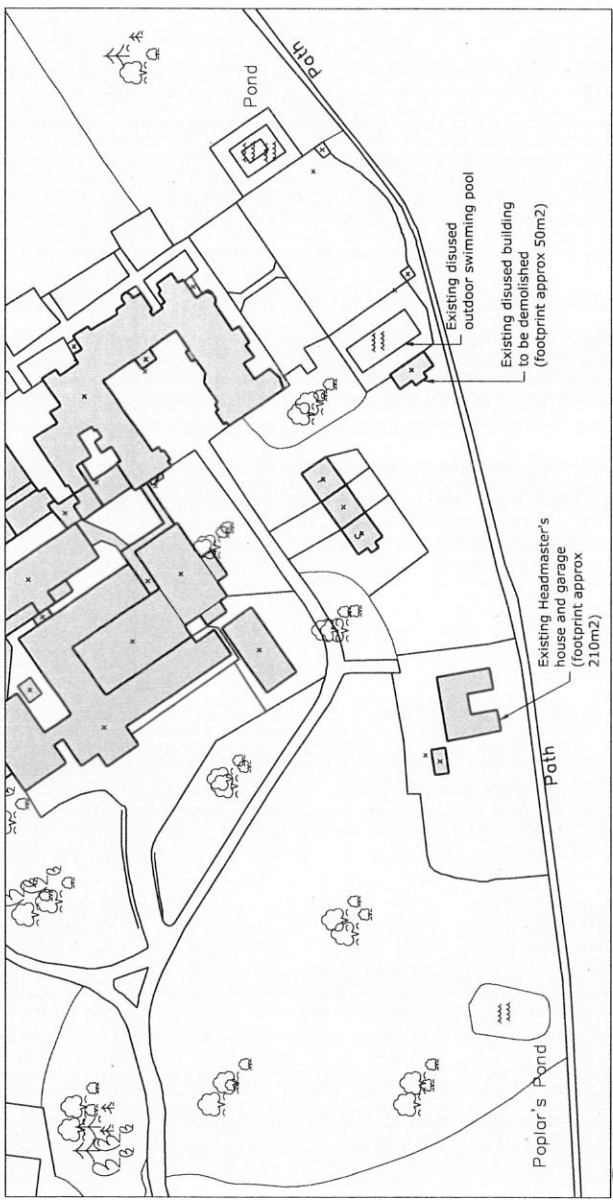


Notes

The footprint of a building is shown in grey. The footprint of a building to be demolished is shown in white with a dashed outline. 

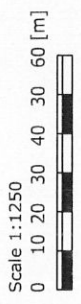

Existing Location Plan
SCALE 1:1250

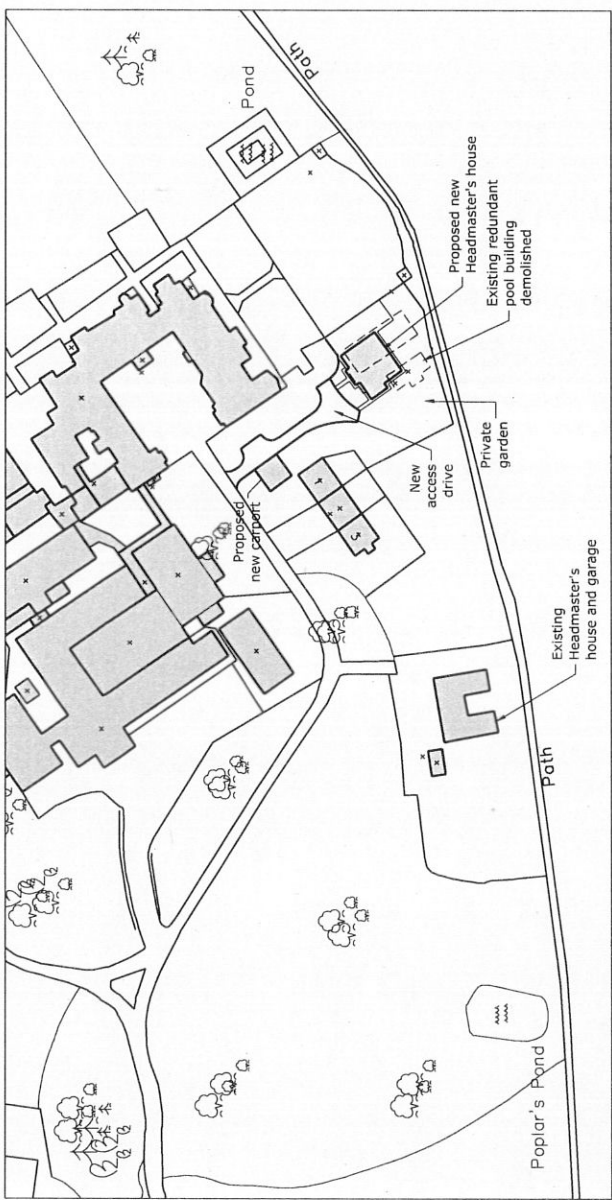

Proposed Location Plan
SCALE 1:1250

PLANNING ISSUE


Gerry Lytle Associates

The Foundation Head 30 Quarry Street Guildford Surrey GU1 3UY
Tel: 01483 301861 Fax: 01483 301868 Email: arch@gerrylytle.com

Existing and Proposed Location Plans

CLIENT
The Governors of The Oratory Schools Association
PROJECT
Headmaster's House
The Oratory Preparatory School
SCALE
1:1250 @ A3
DATE
Aug 2011

PROJECT No.
1389_006
REV
p1

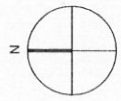


Notes




REV AMENDMENT BY CHECK DATE

For tree survey information refer to ACD drawings and reports

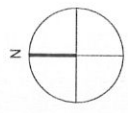

PLANNING ISSUE

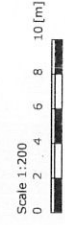

Gerry Lytle Associates


Proposed Site Plan

CLIENT
 The Governors of The Oratory Schools Association


PROJECT
 Headmaster's House
 The Oratory Preparatory School

SCALE
 1:200 @ A2

DATE
 Aug 2011


DWG. No.
 1389_012

REV
 p2

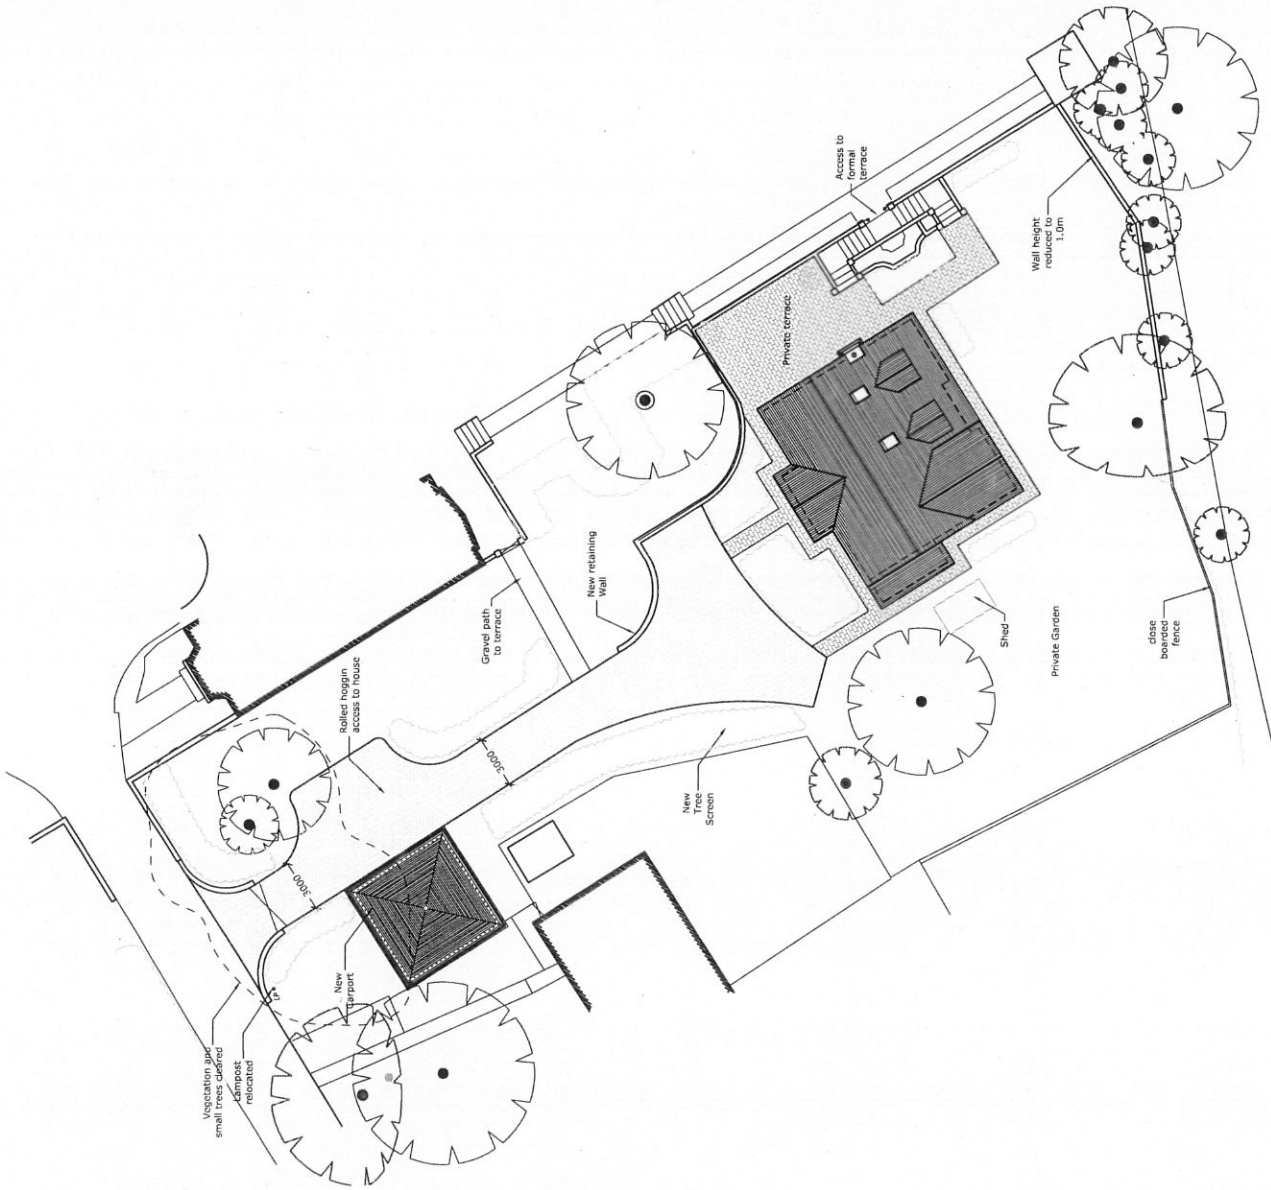


Notes



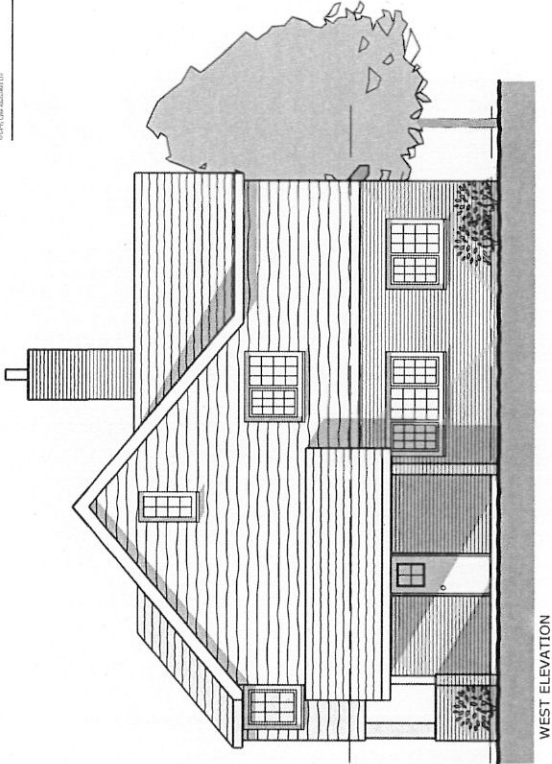


WEST ELEVATION

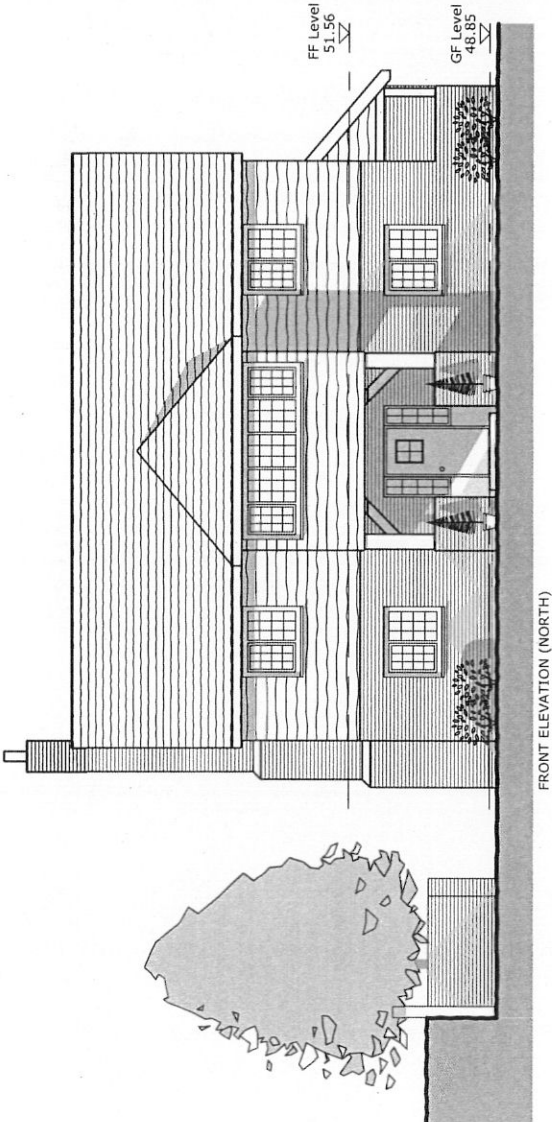

FRONT ELEVATION (NORTH)

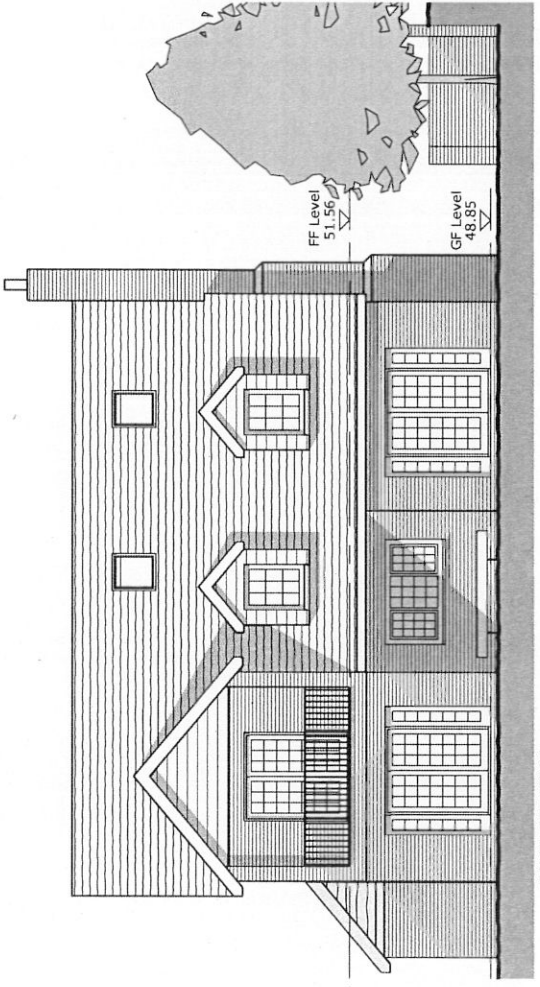

SOUTH ELEVATION

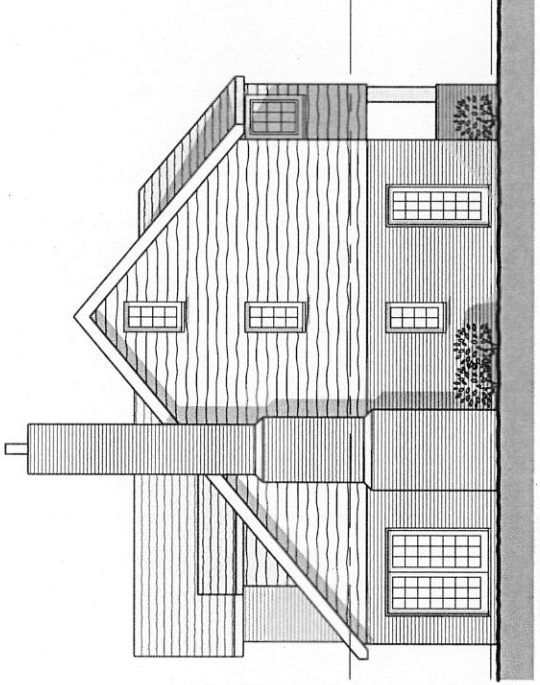

EAST ELEVATION

PLANNING
ISSUE

Gerry Lytle Associates
TITLE
Proposed Elevations





CLIENT
The Governors of The
Oratory Schools Association
PROJECT
Headmaster's House
The Oratory Preparatory School
SCALE
1:100 @ A3
DATE
September 2011
DWG. NO.
1389_014
REV
p3



Notes


REV. AMENDMENT BY CHECK DATE

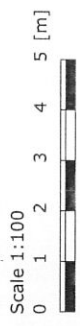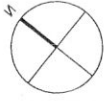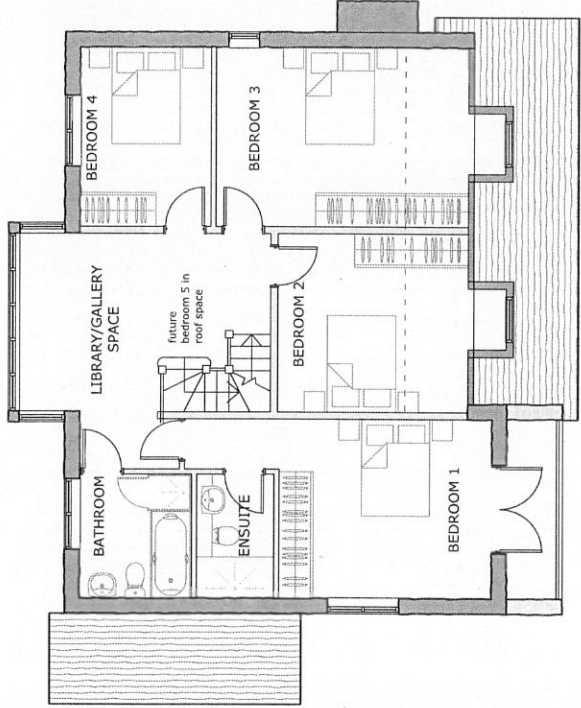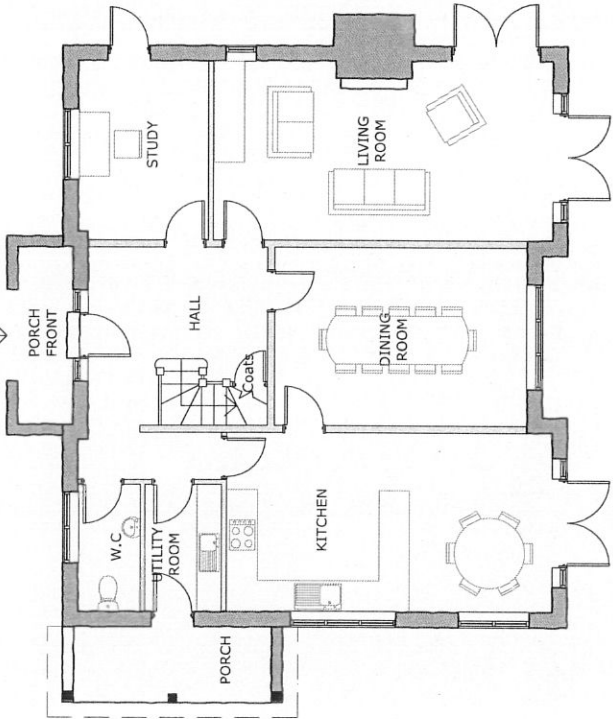

**PLANNING
ISSUE**

Gerry Lytle Associates


TITLE
Proposed Plans

CLIENT
**The Governors of The
Oratory Schools Association**


PROJECT
**Headmaster's House
The Oratory Preparatory School**

SCALE
1:100 @ A3

DATE
Sept 2011


DRG. No.
1389_013

REV.
p1

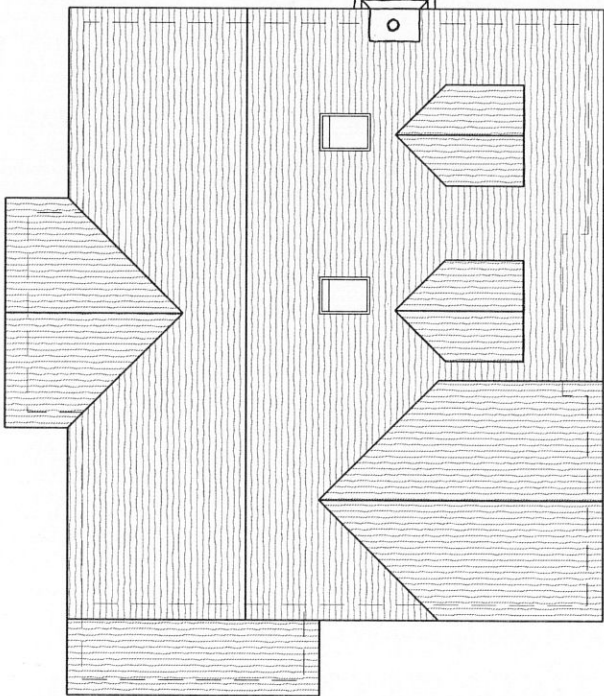


Notes




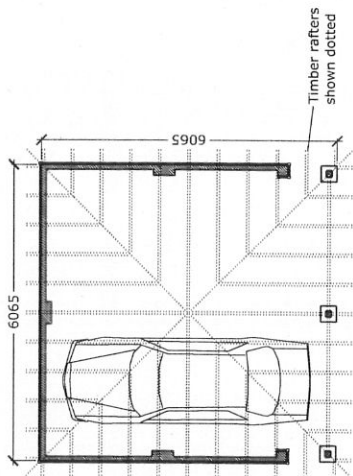


Garage Plan
SCALE 1:100 @ A3

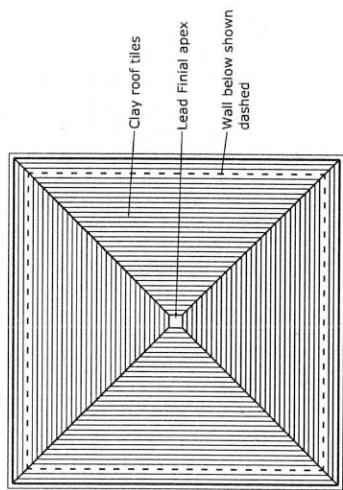


Garage Roof Plan
SCALE 1:100 @ A3

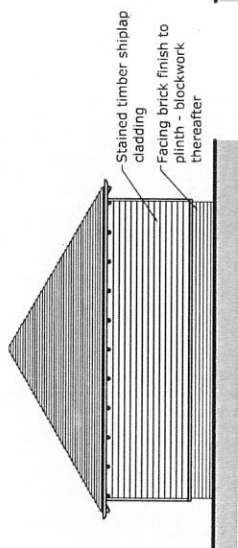


Rear Elevation
SCALE 1:100 @ A3

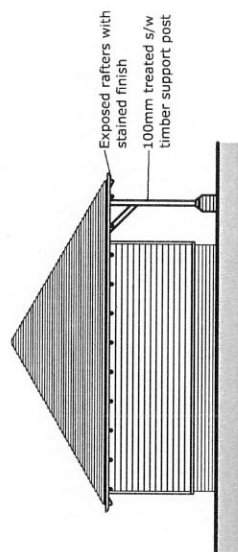

Side Elevation
SCALE 1:100 @ A3

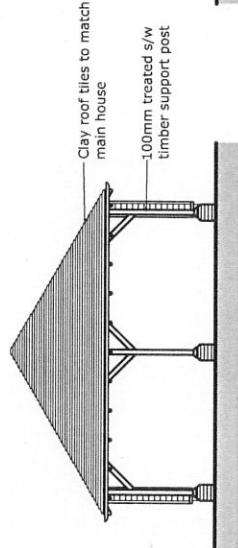

Front Elevation
SCALE 1:100 @ A3

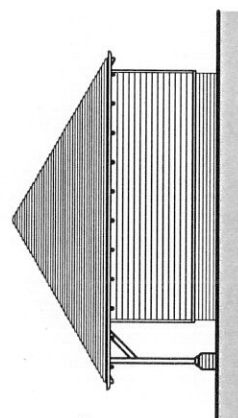

Side Elevation
SCALE 1:100 @ A3

PLANNING
ISSUE

Gerry Lytle Associates

The Foundry Head 28 Quarry Street, Guildford, Surrey GU1 2UP
Tel: 01483 301662 Fax: 01483 301188 Email: gerry.lytle@gerrylytle.com

TITLE

Proposed Garage

CLIENT

The Governors of The
Oratory Schools Association

PROJECT

Headmaster's House
The Oratory Preparatory School

SCALE

1:100 @ A3

DATE

Aug 2011

REV

1389_016

p1

Scale 1:100




0 1 2 3 4 5 [m]



Notes


BY: AMENDMENT

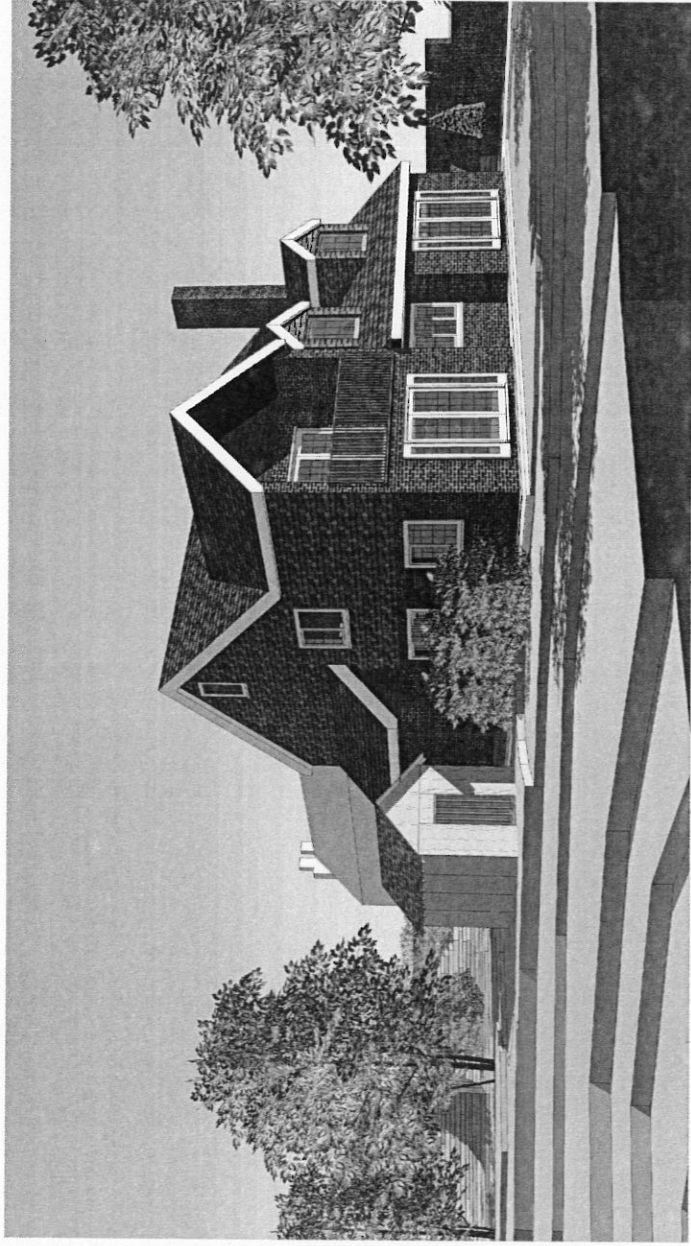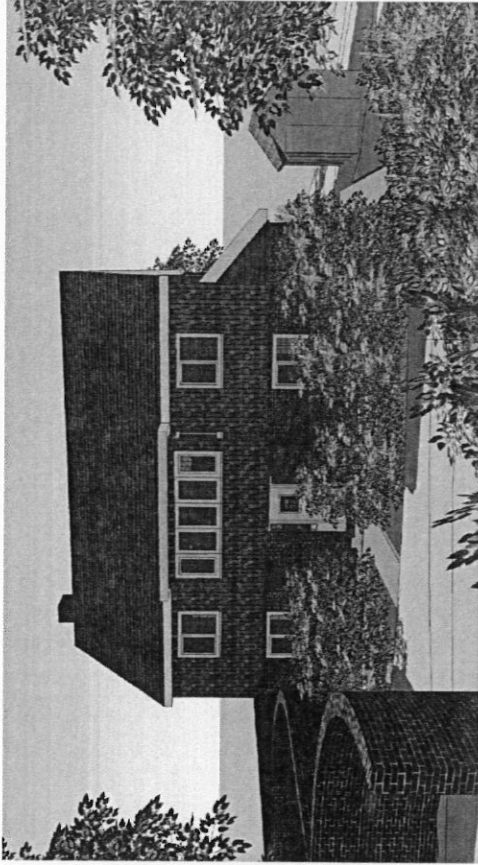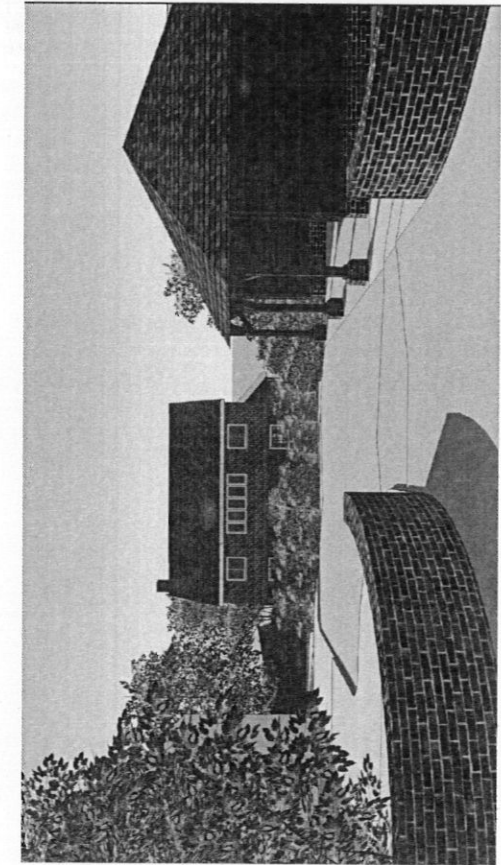

Gerry Lytle Associates


TITLE
Visuals of Scheme

CLIENT
The Governors of The
Oratory Schools Association

PROJECT
Headmaster's House
The Oratory Preparatory School

SCALE

DATE
Sept 2011

REV



1399_020 p2

Notes


REV. AMENDMENT

BY CHECK DATE

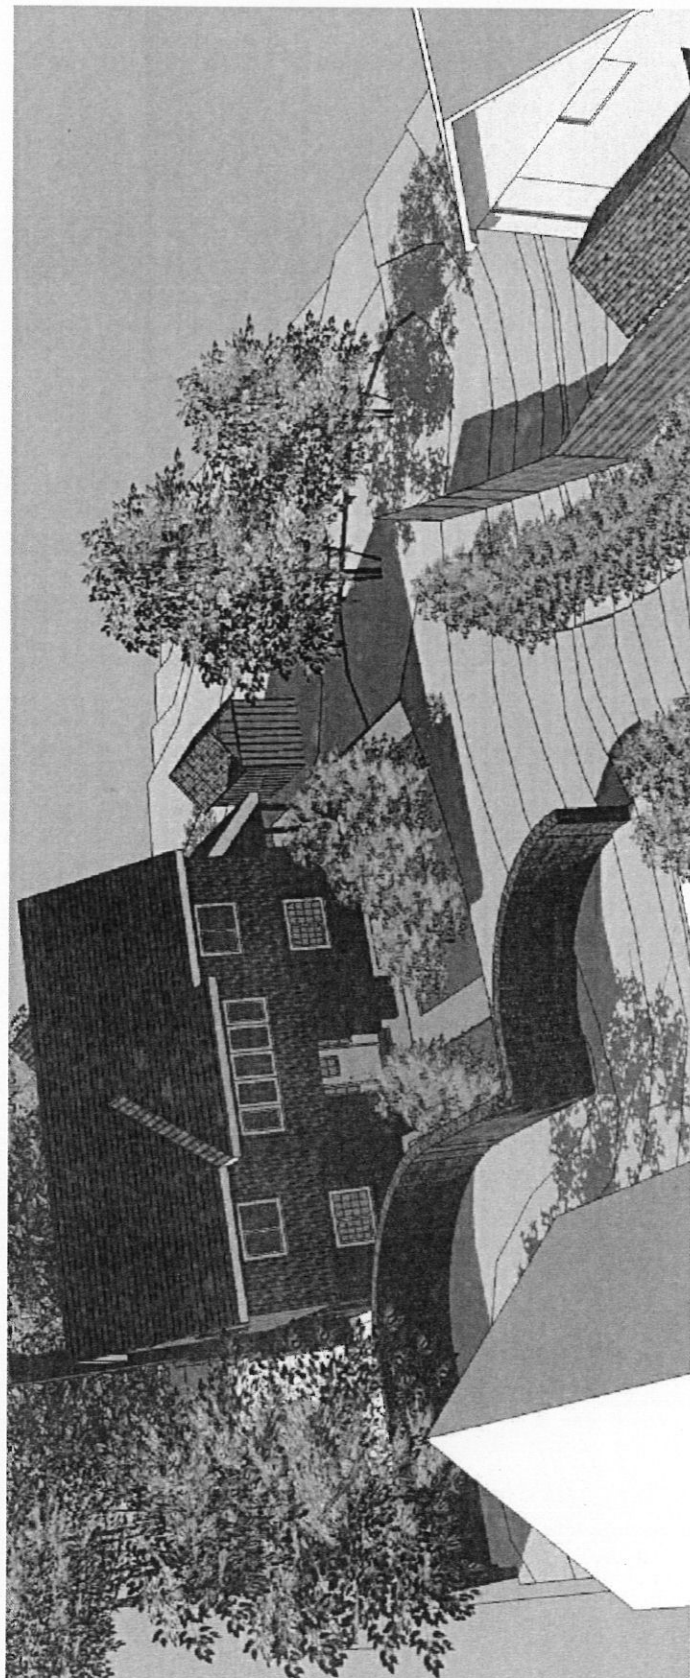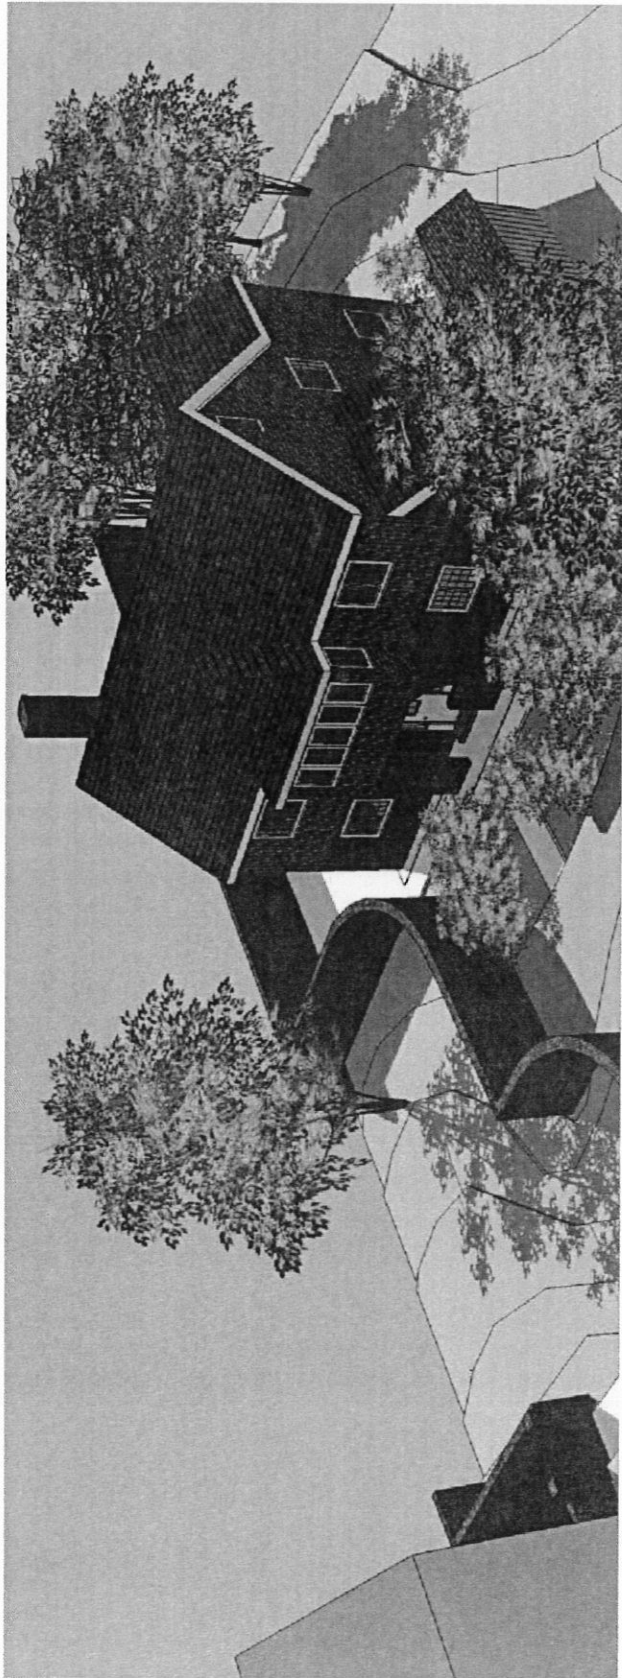

Gerry Lytle Associates


DATE

Visuals of Scheme

CLIENT

The Governors of The
Oratory Schools Association

PROJECT

Headmaster's House
The Oratory Preparatory School

DATE

REV

1389_021

REF

p2