

© Crown, copyright and database rights 2015 Ordnance Survey 100018668



South and Vale GIS
Printed on 20 May 2015
at a scale of 1:1,619



South Oxfordshire District Council is licensed to use Ordnance Survey mapping for its own business use as a member of the Public Sector Mapping Agreement.

Persons viewing this mapping should contact Ordnance Survey copyright for advice where they wish to use Ordnance Survey mapping for their own use.

TCB
LB

War Meml

70.5m

gs

Chiltern View

Acorn Lodge


THE
SITE
The
Royal Oak

73.4m


Prospect
Cottage

Laburnum House


BLOCK PLAN
1:500

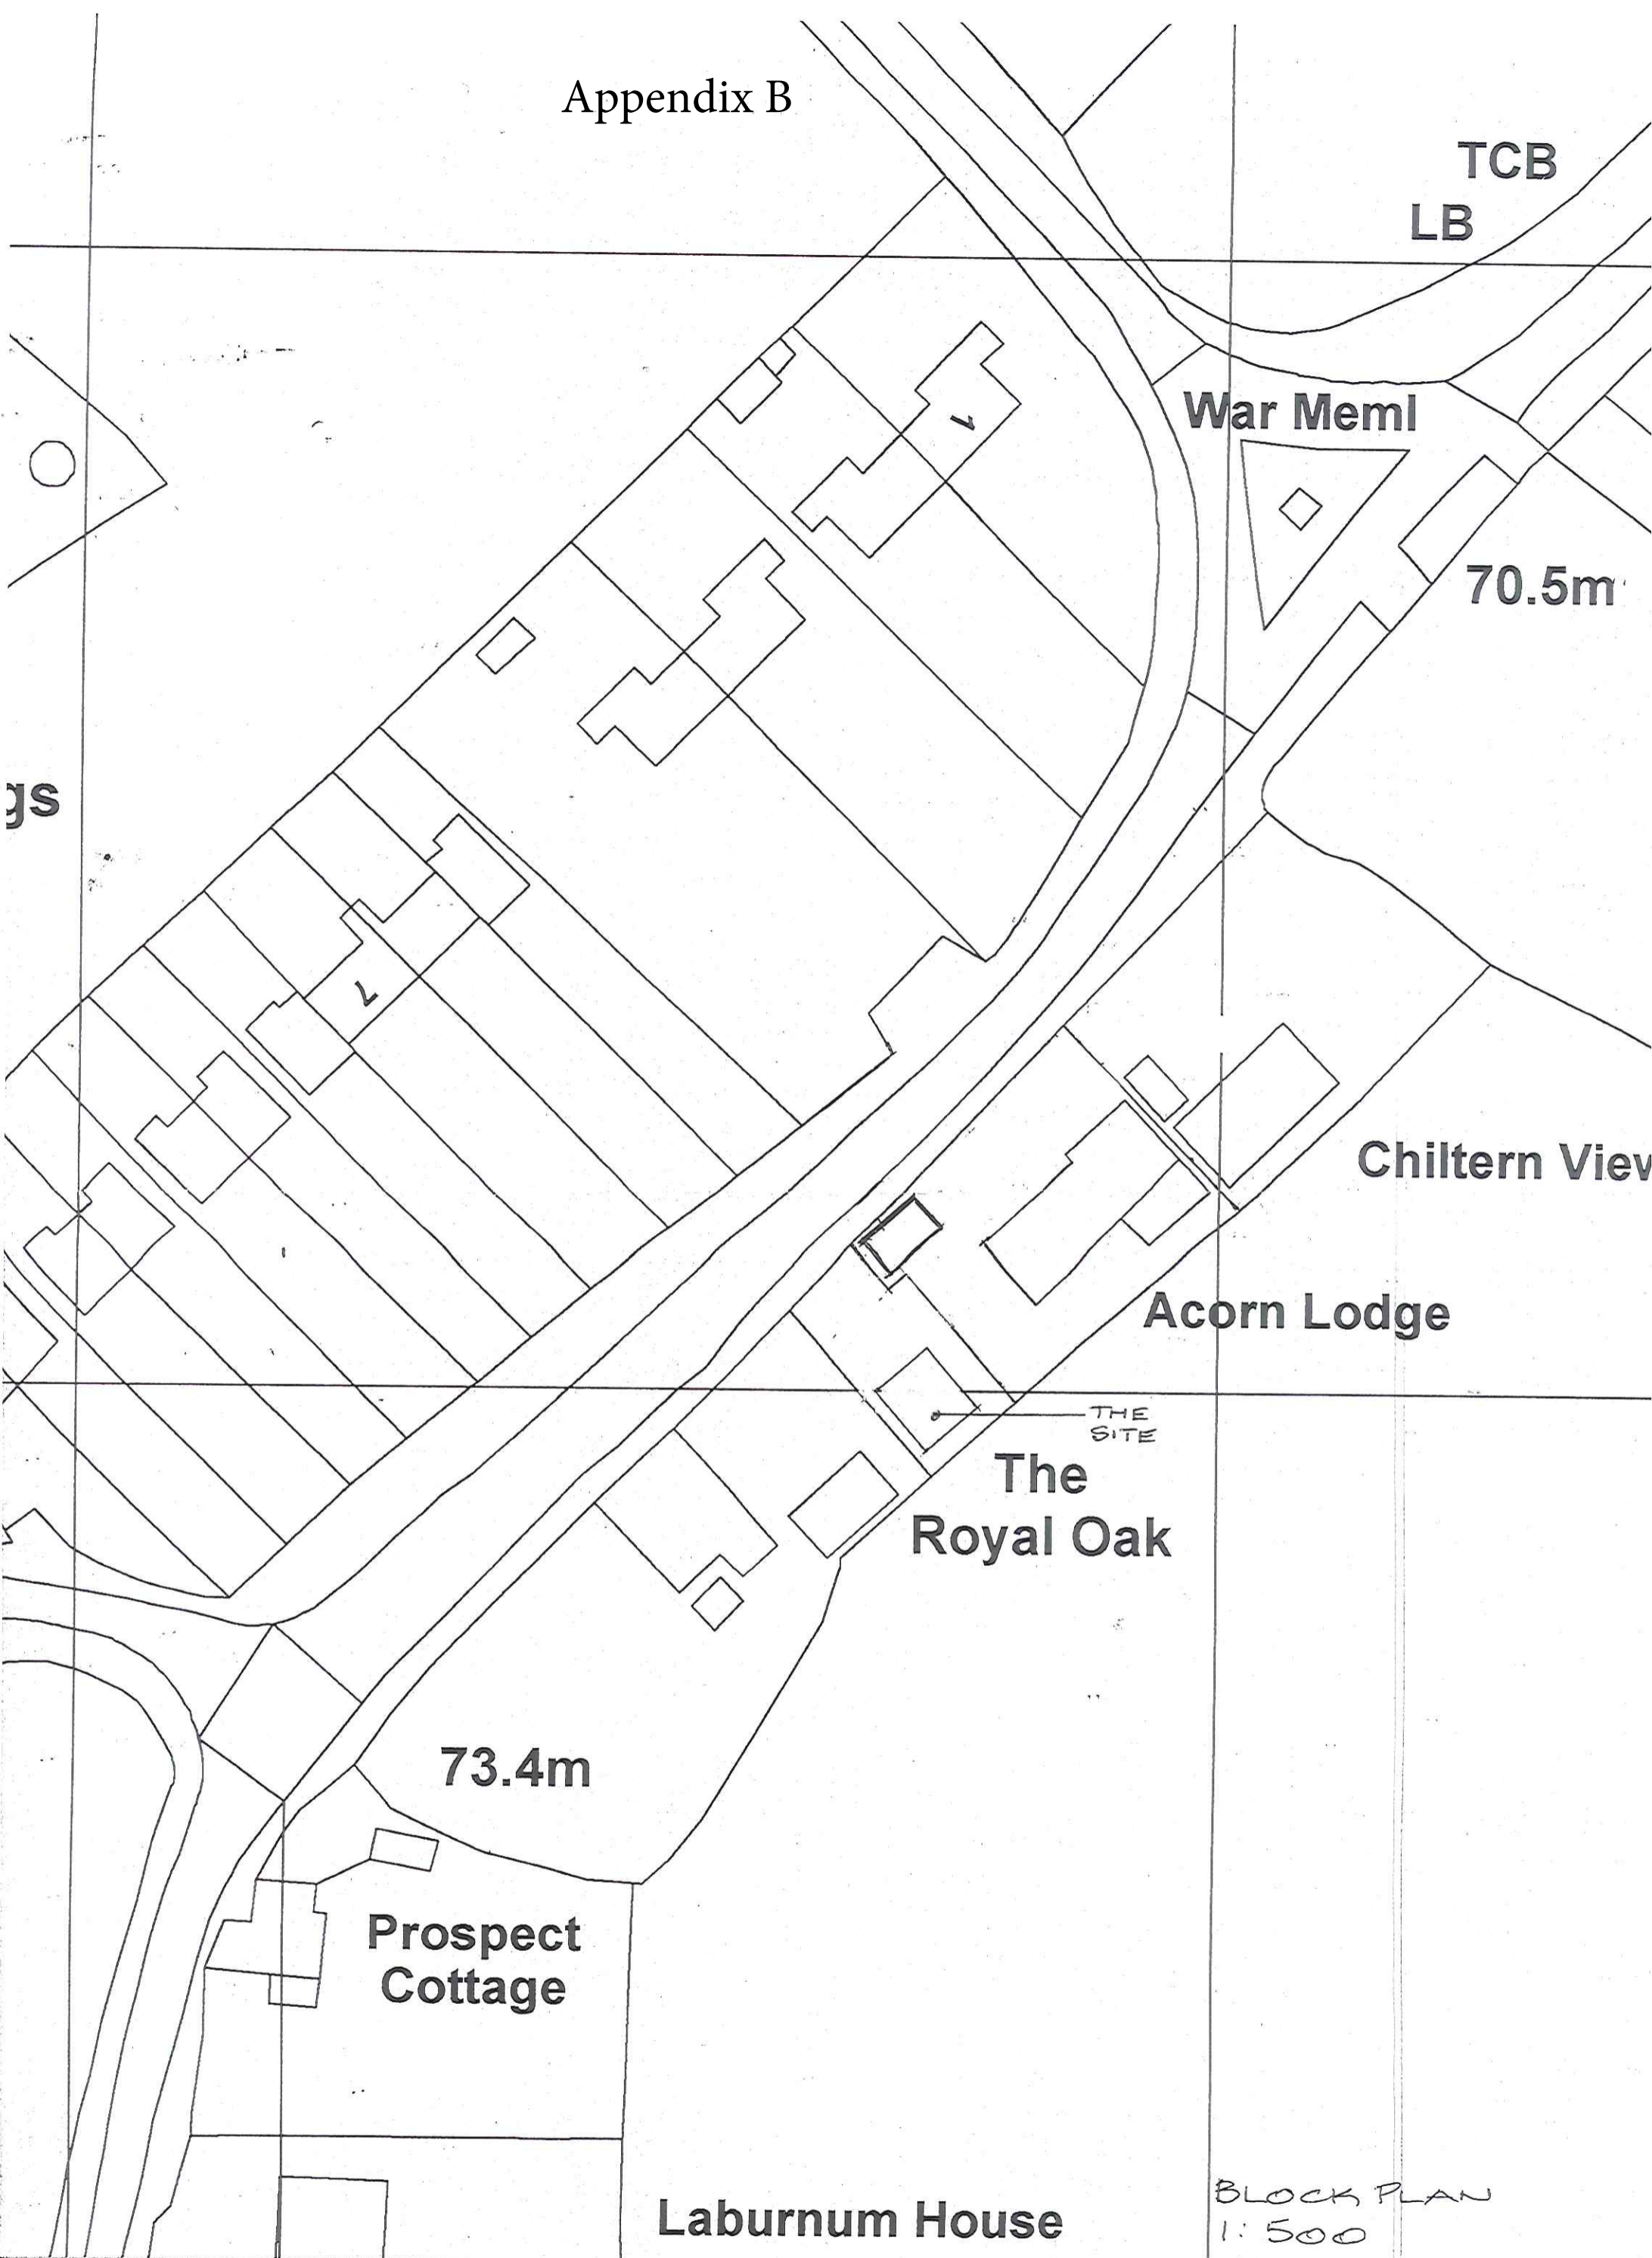


Approved site plan - P15/S1065/FUL (unchanged under current proposal)

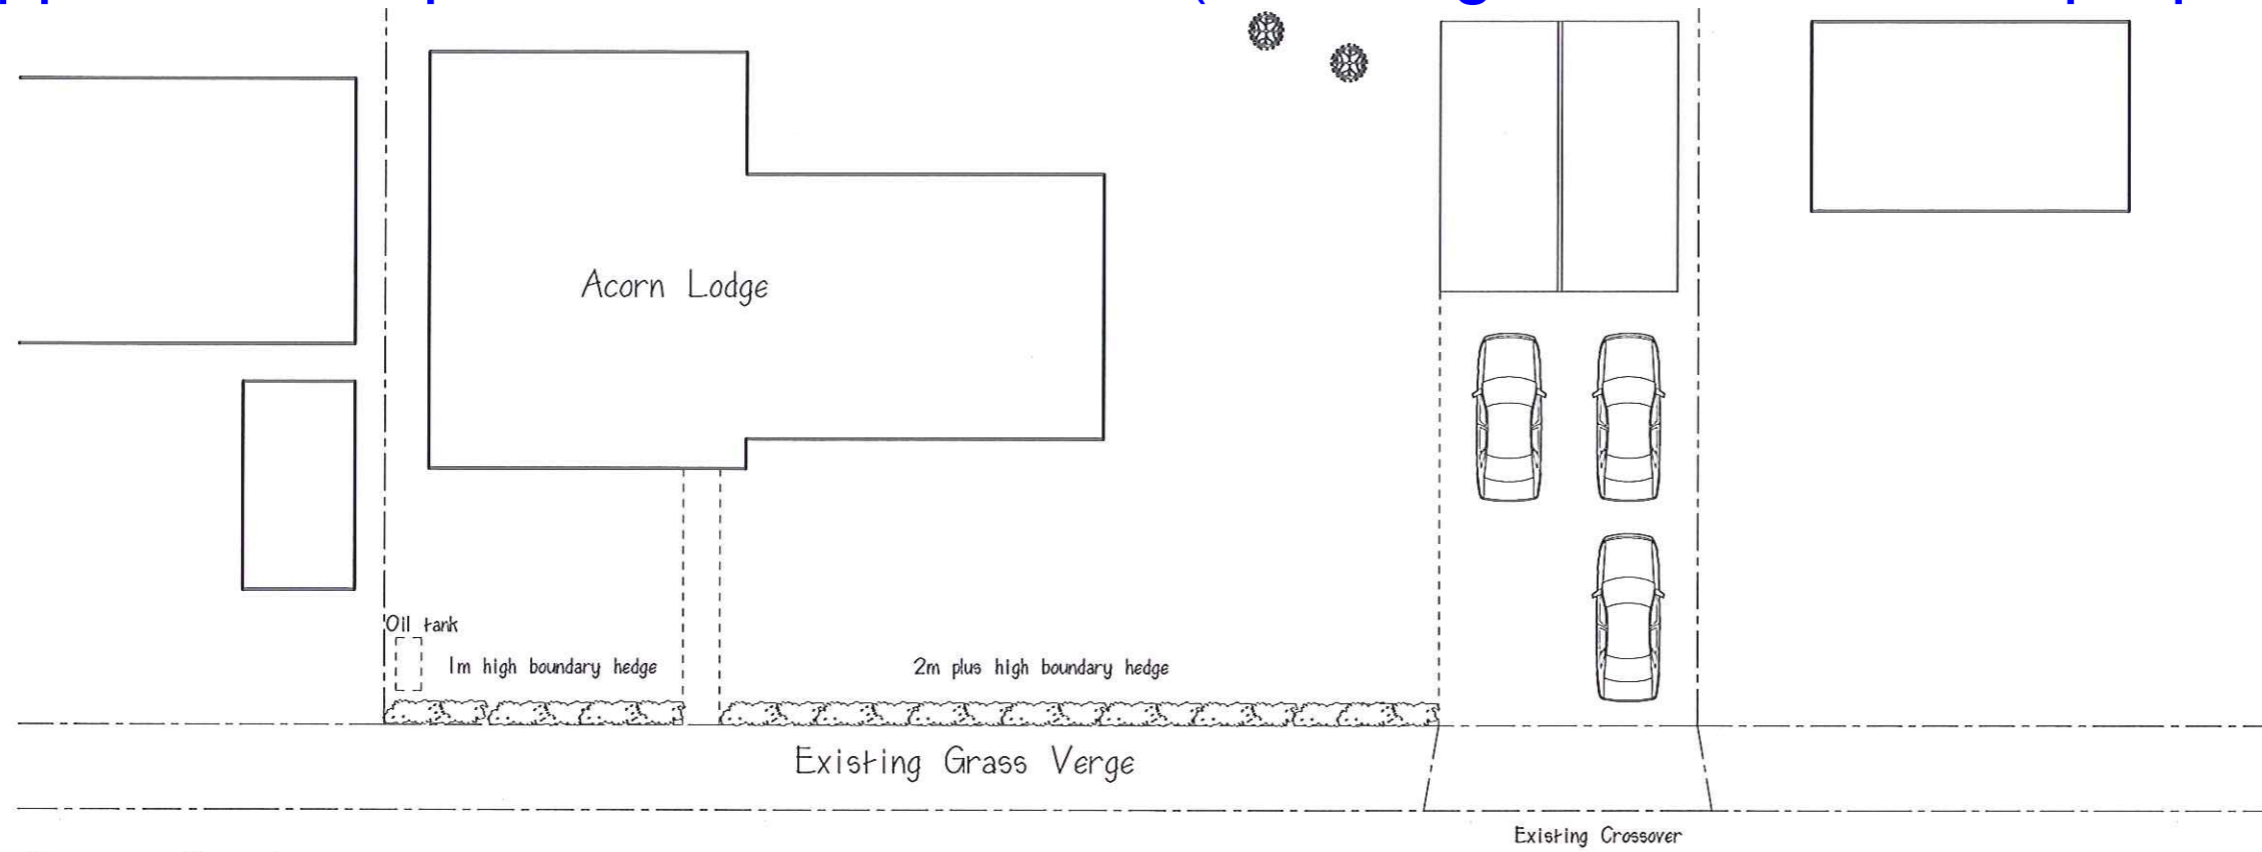


Existing Site Layout

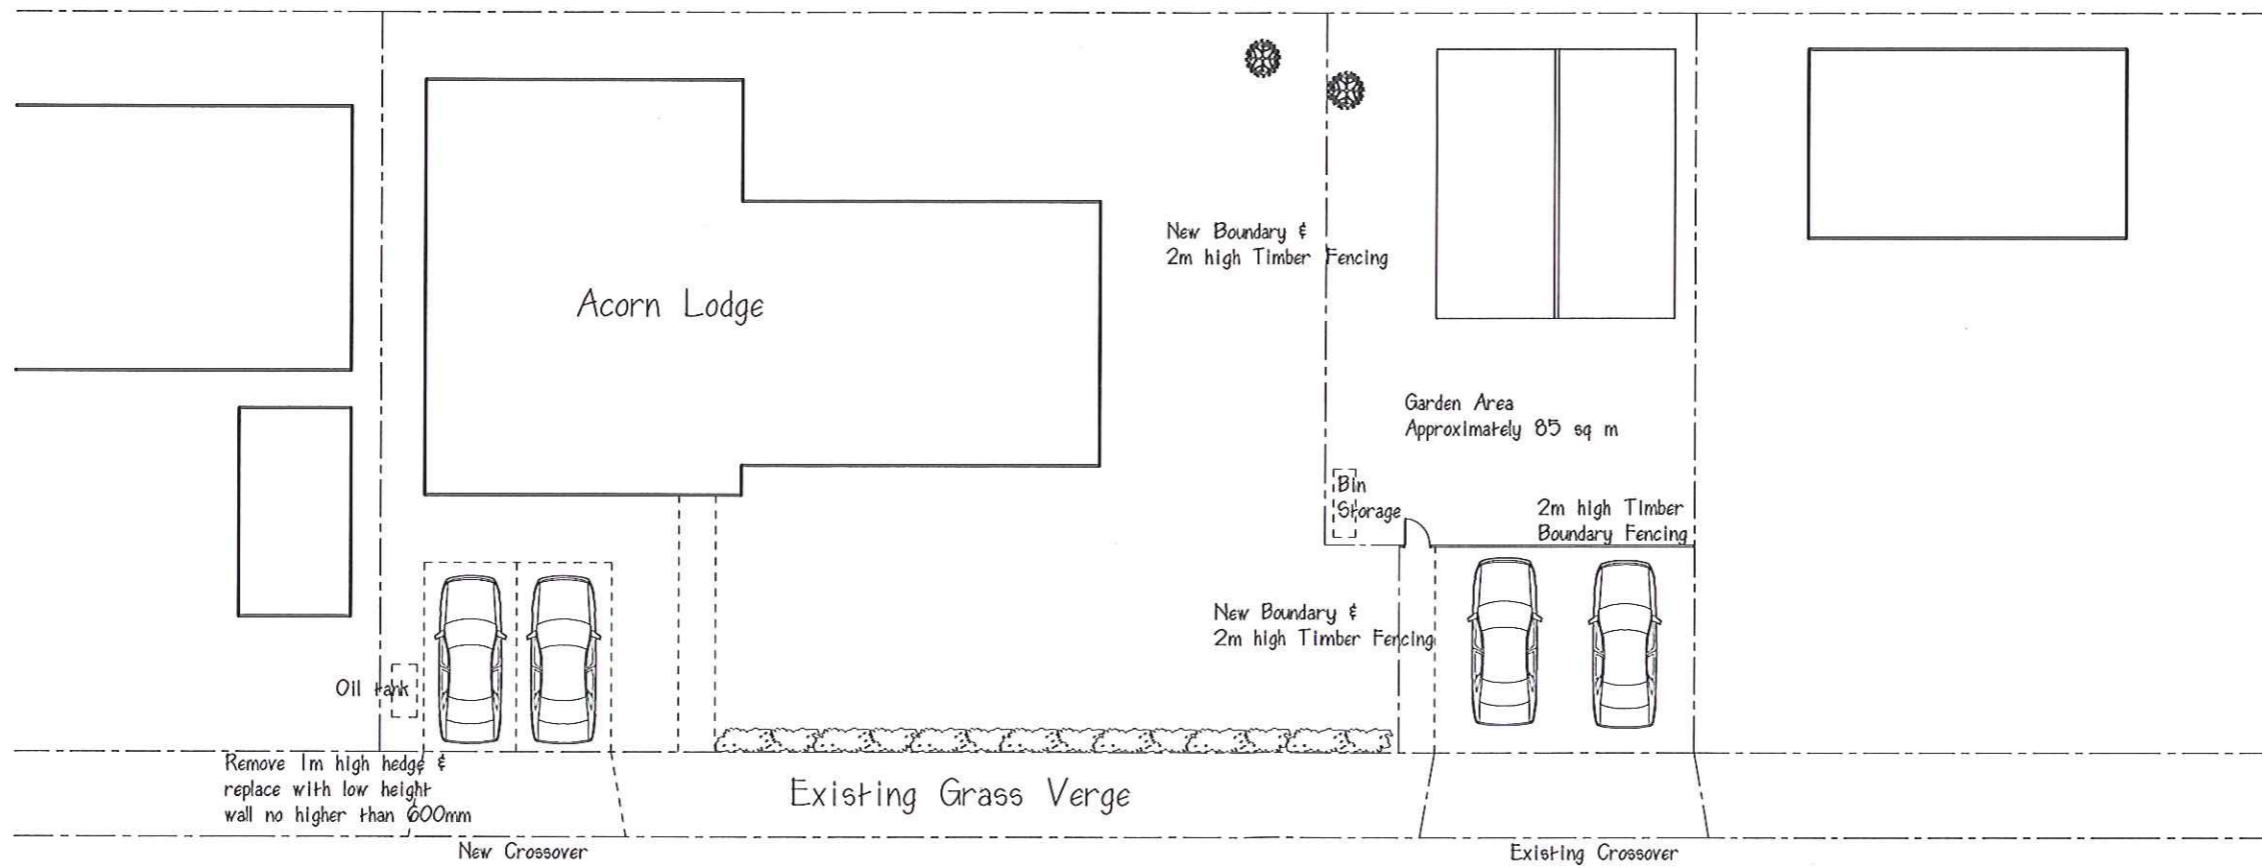


Proposed Site Division & Layout

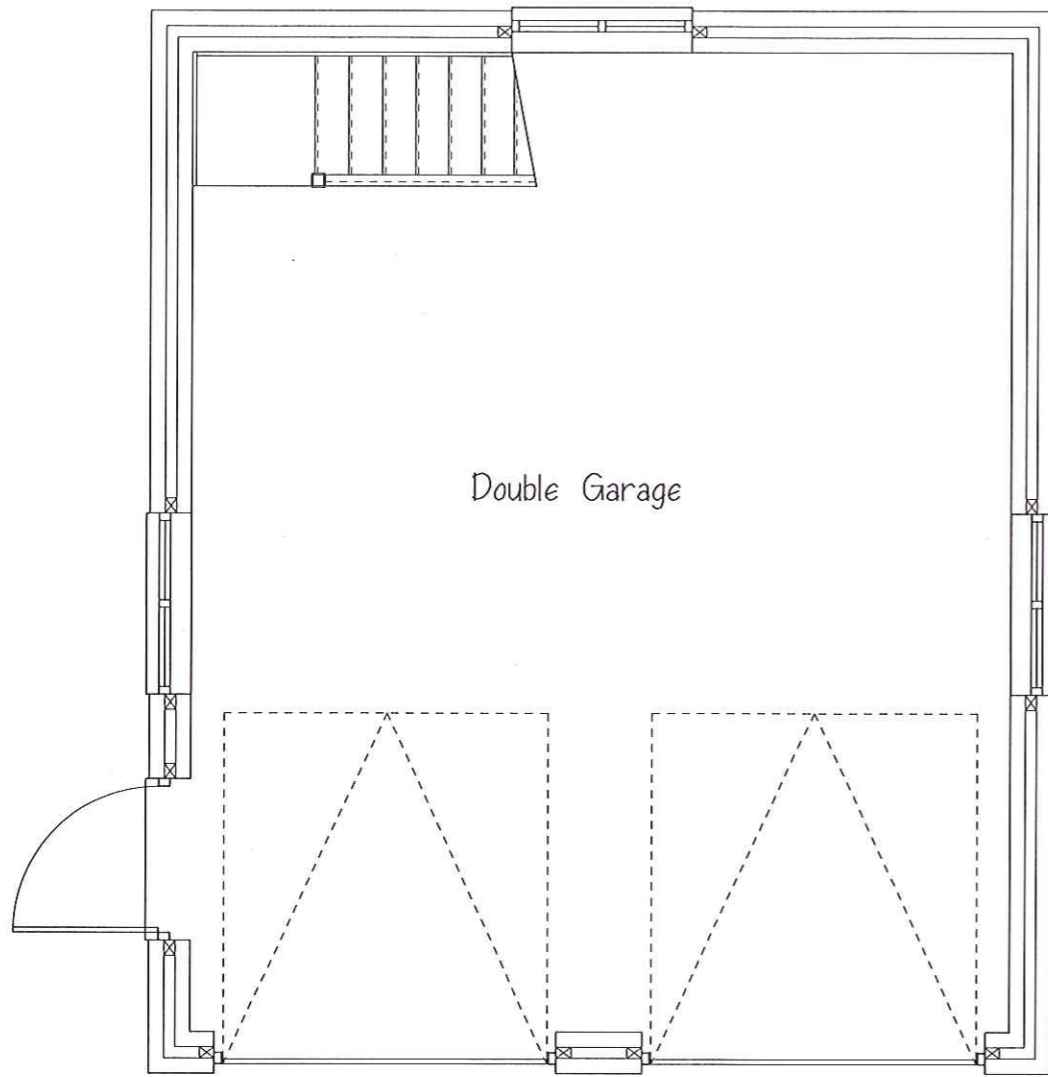


Existing Ground Floor Layout

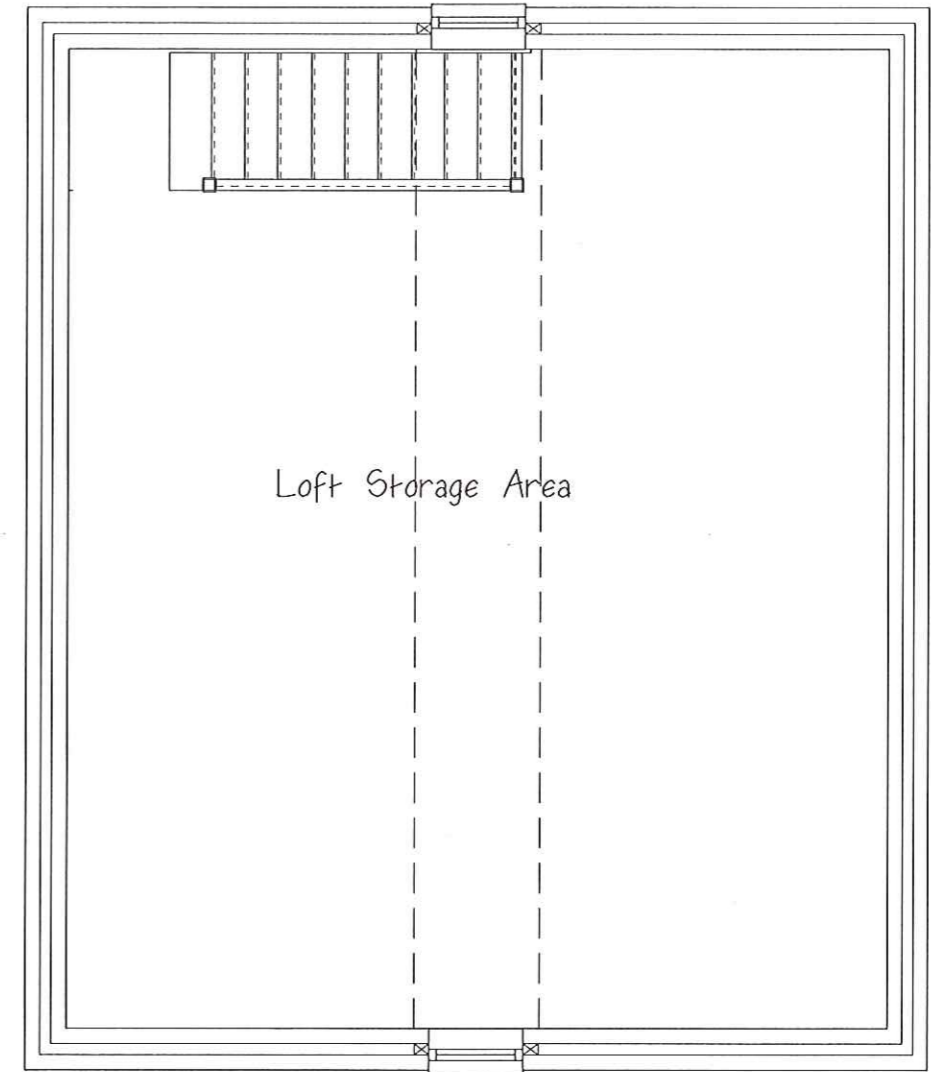


Existing First Floor Layout

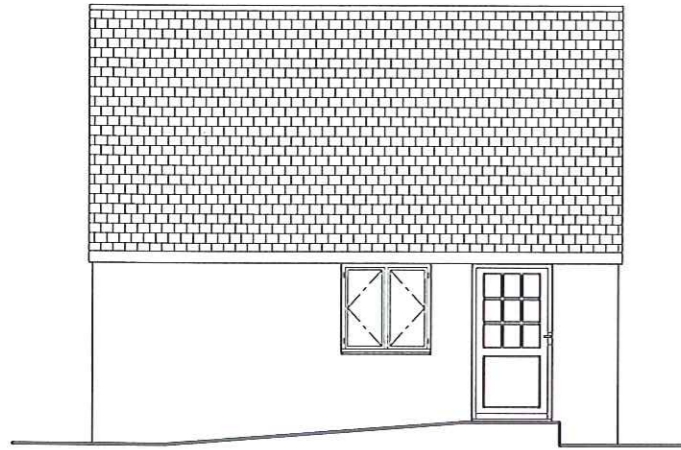


Existing Side Elevation

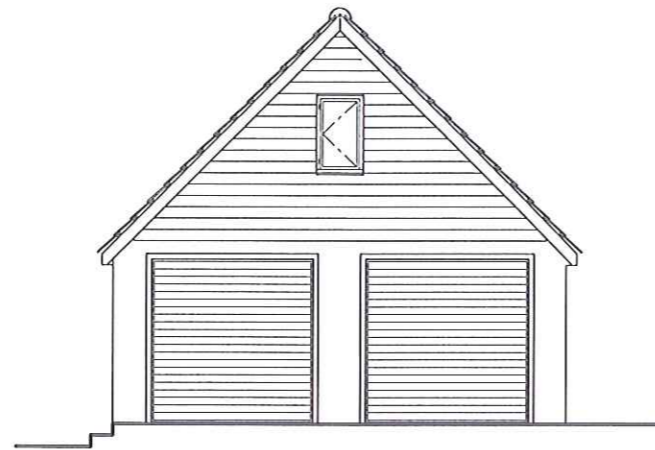


Existing Front Elevation

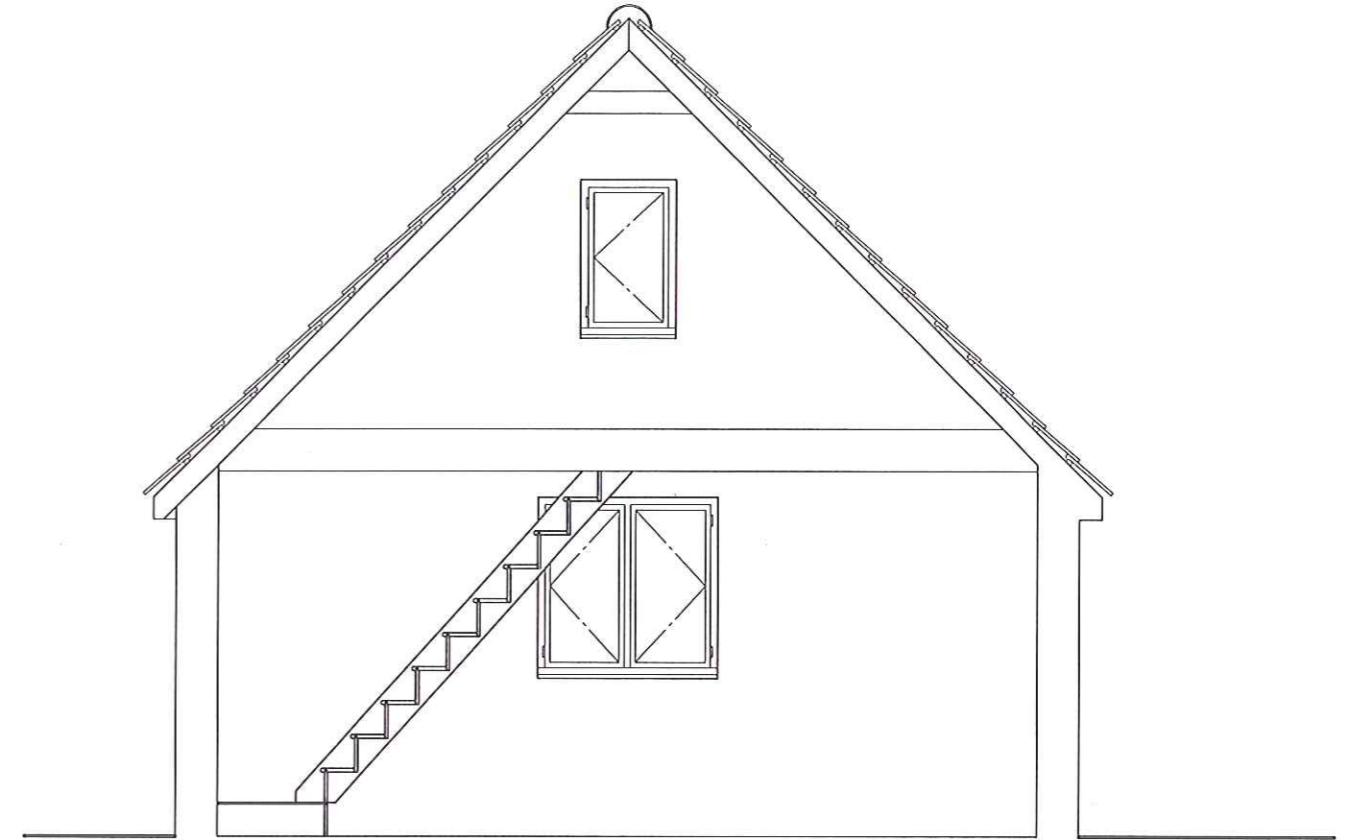

Existing Section

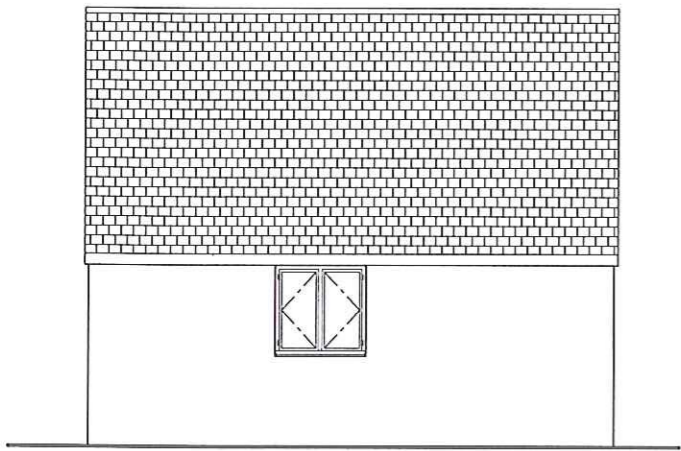


Existing Side Elevation

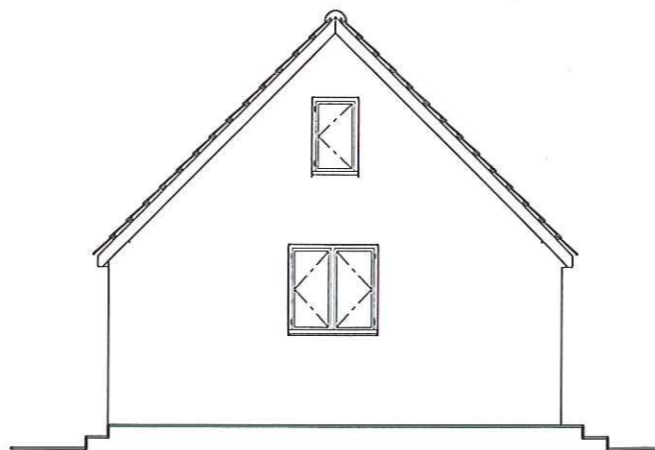


Existing Rear Elevation


Approved elevations - P15/S1065/FUL

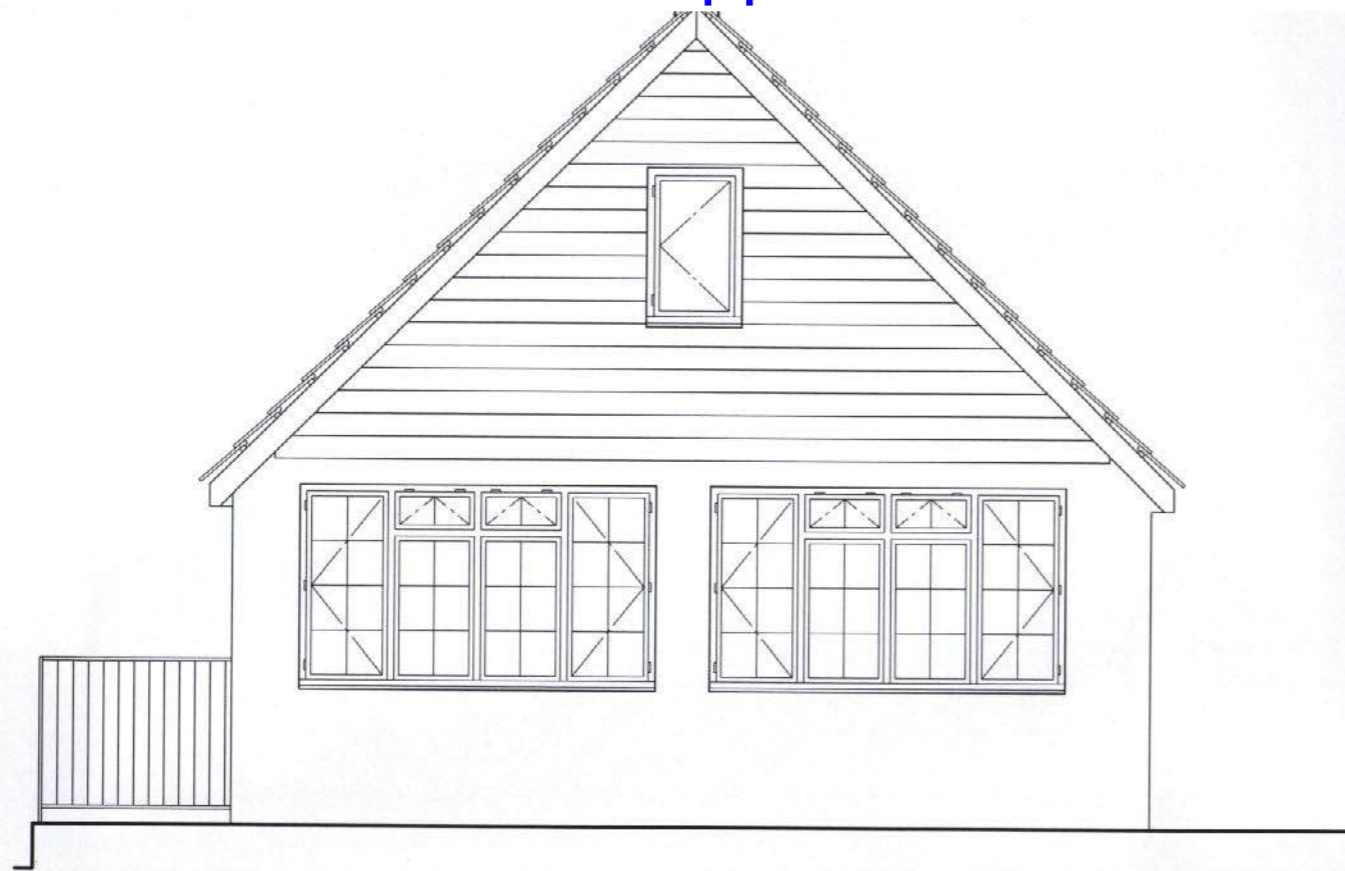

Proposed Front Elevation

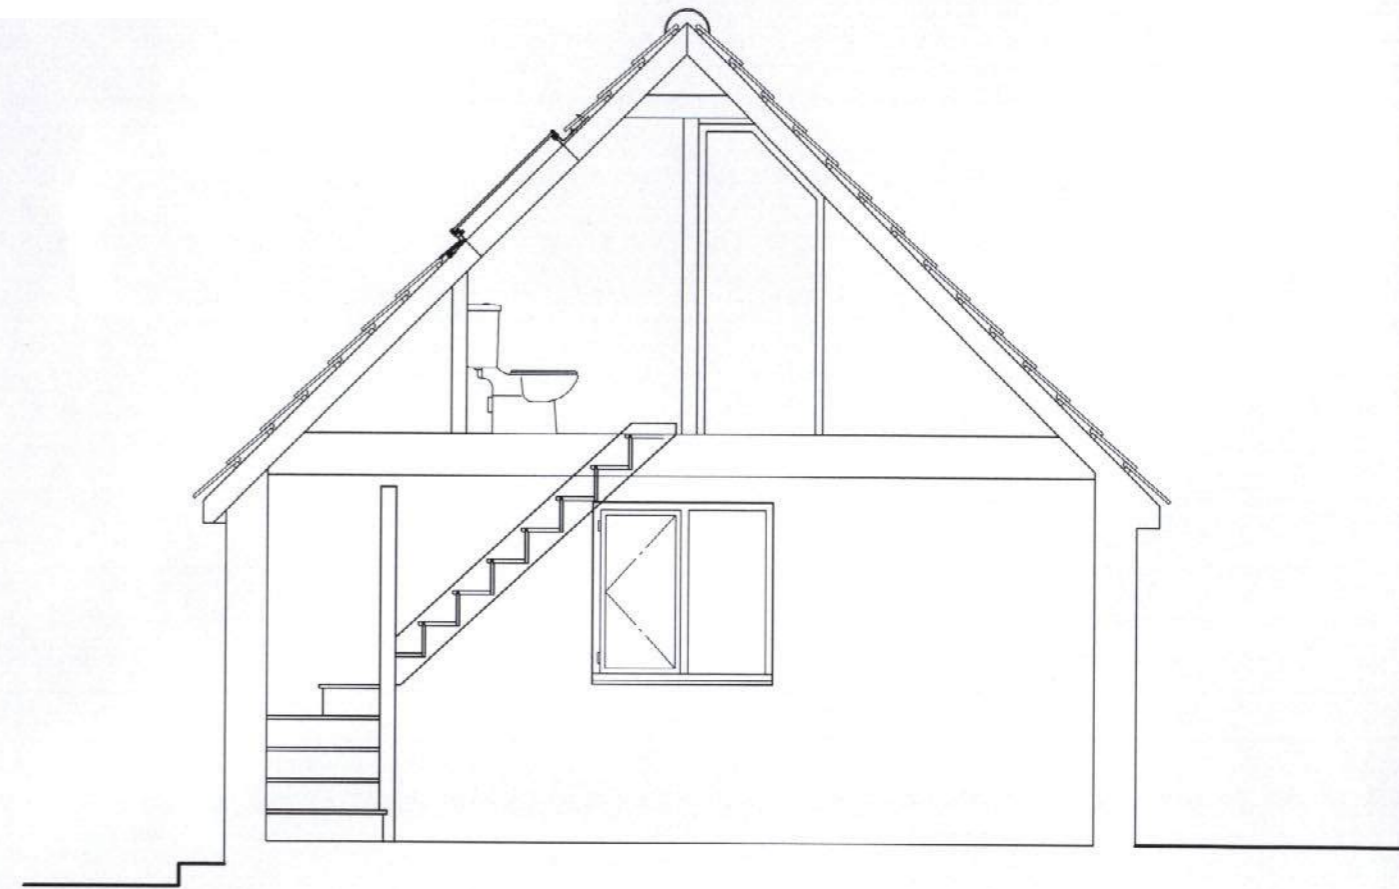


Proposed Section

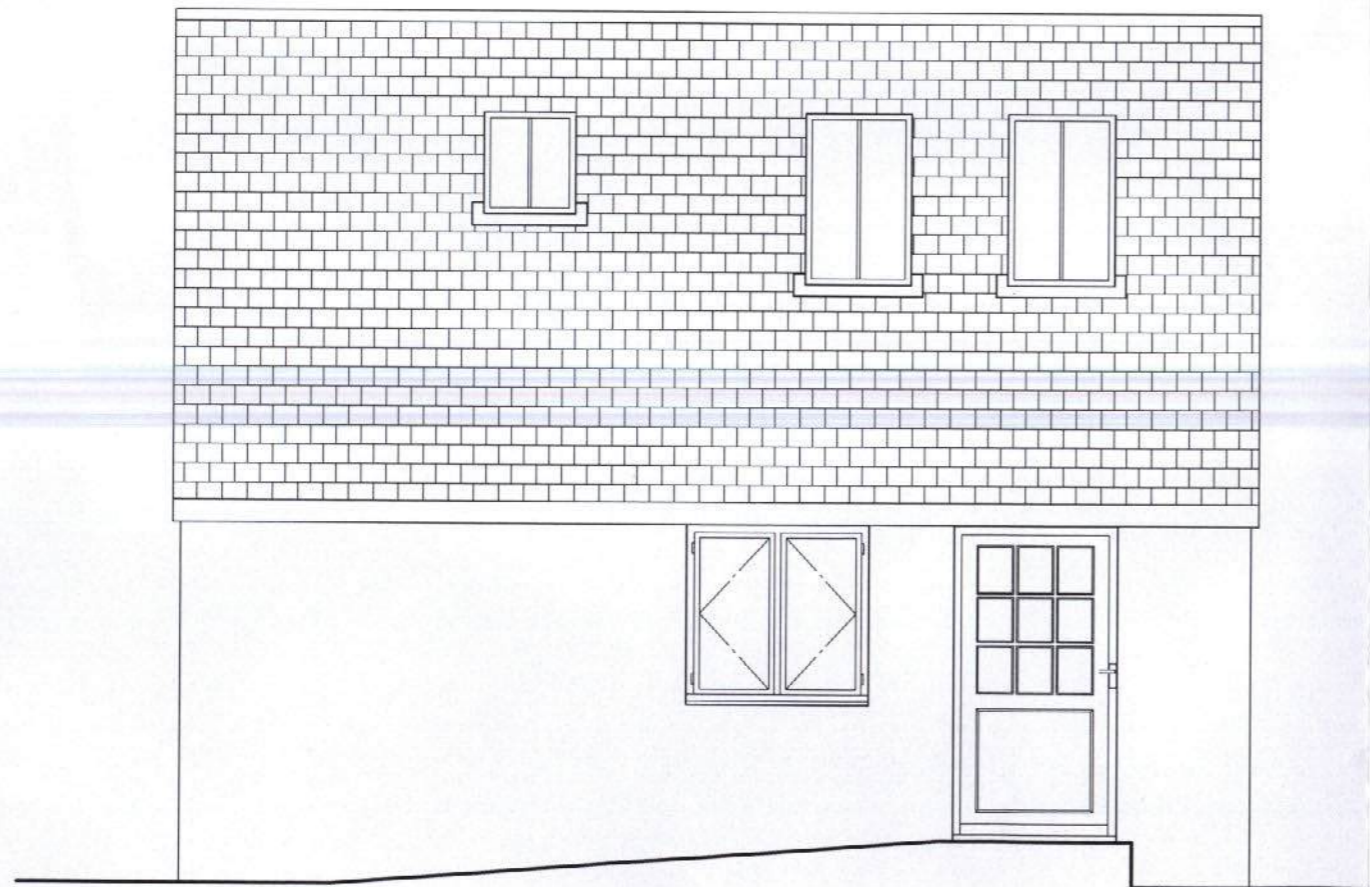


Proposed Side Elevation

Approved floor plans - P15/S1065/FUL

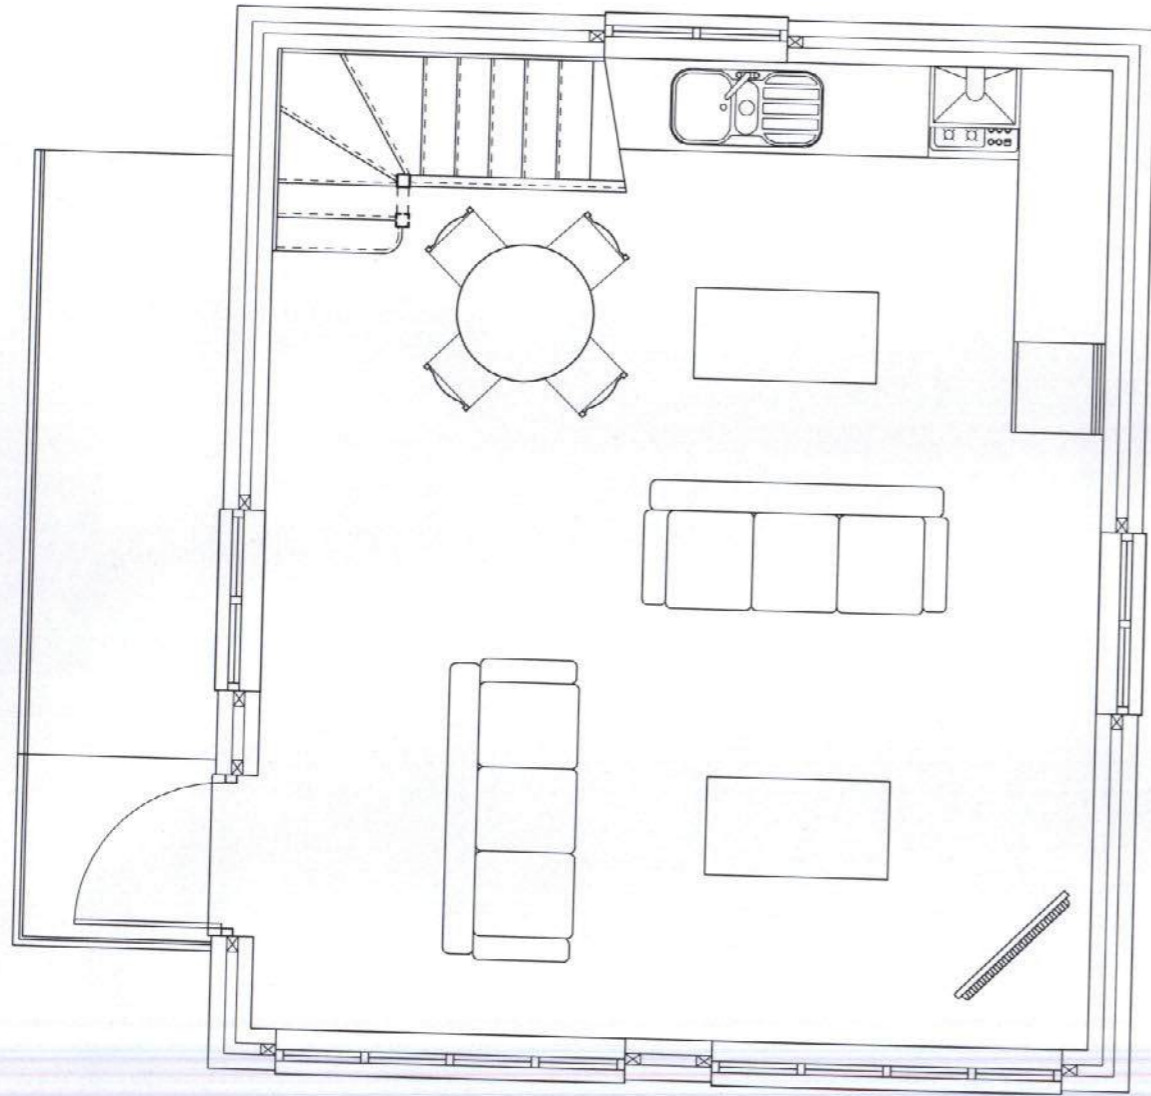


Proposed Ground Floor Layout

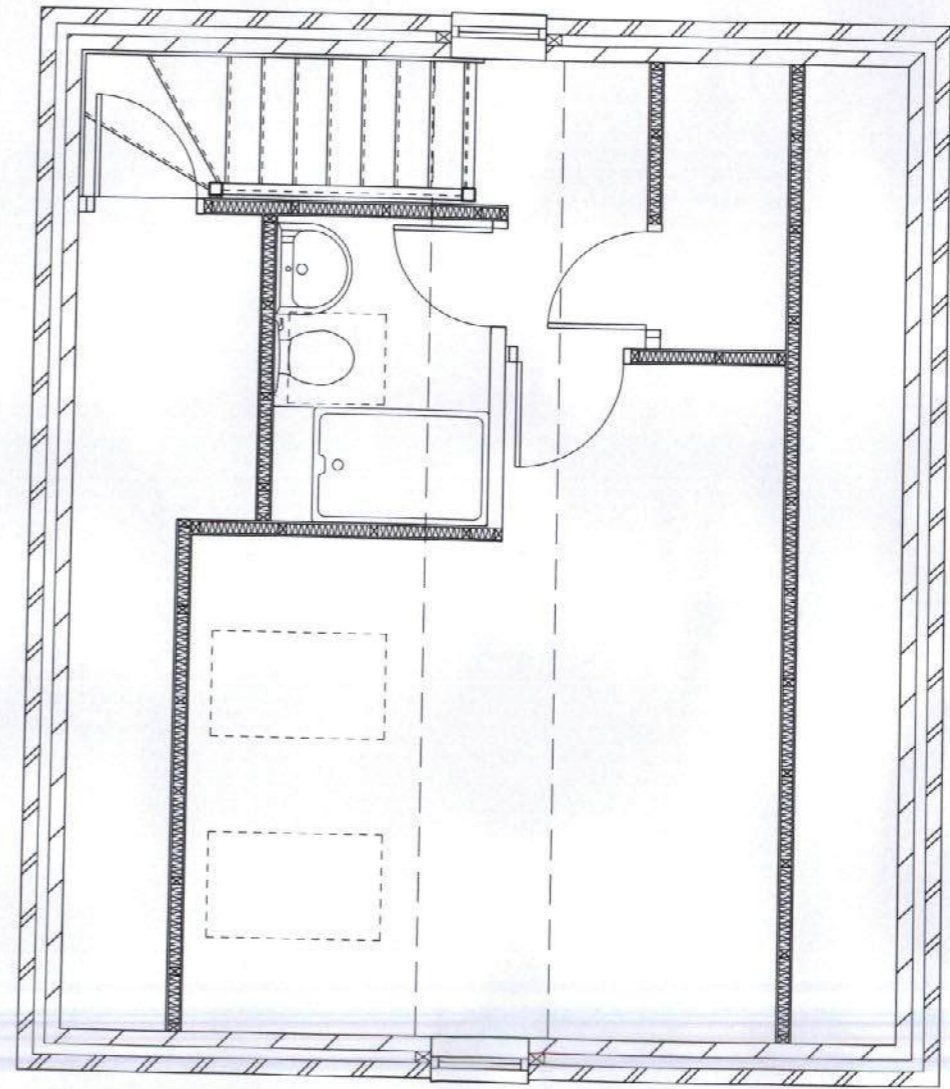


Proposed First Floor Layout

Current Application

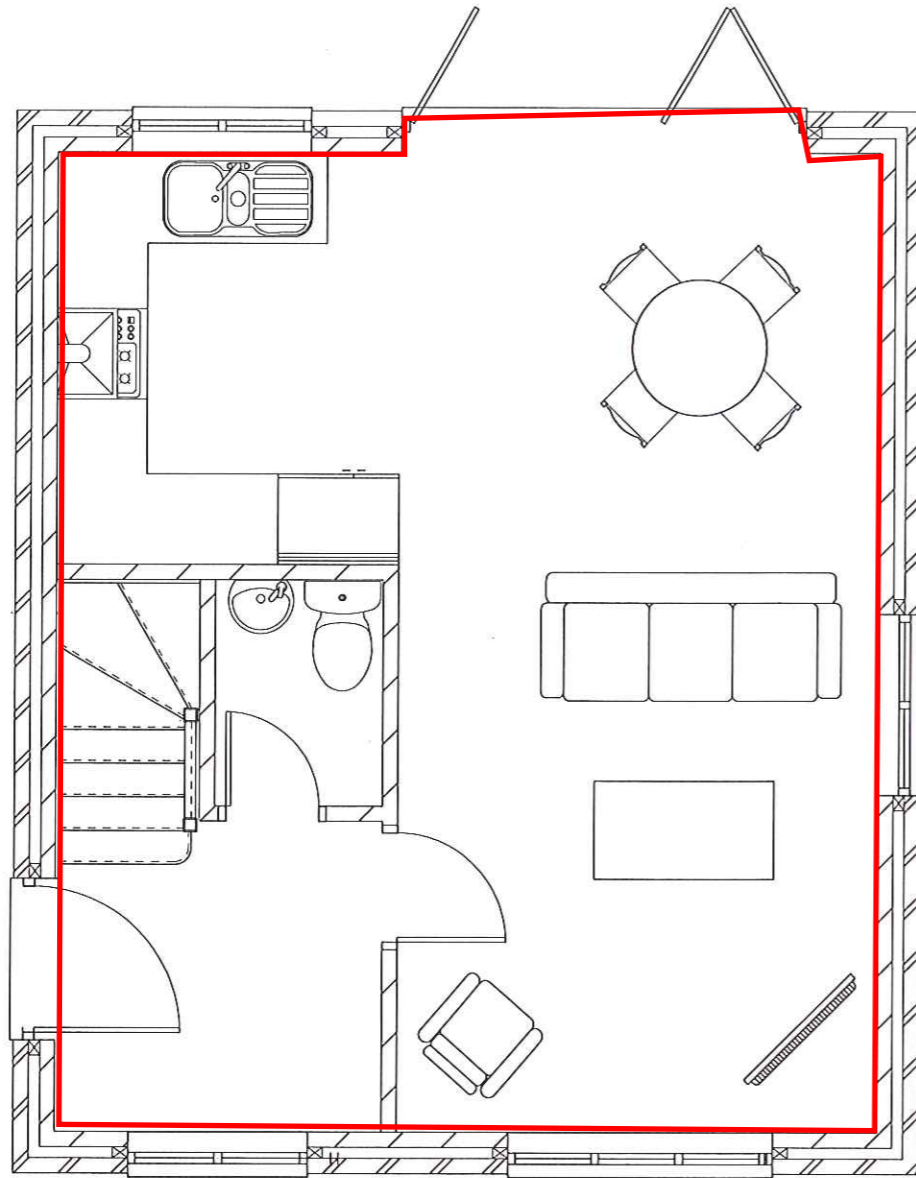


Proposed Ground Floor Layout

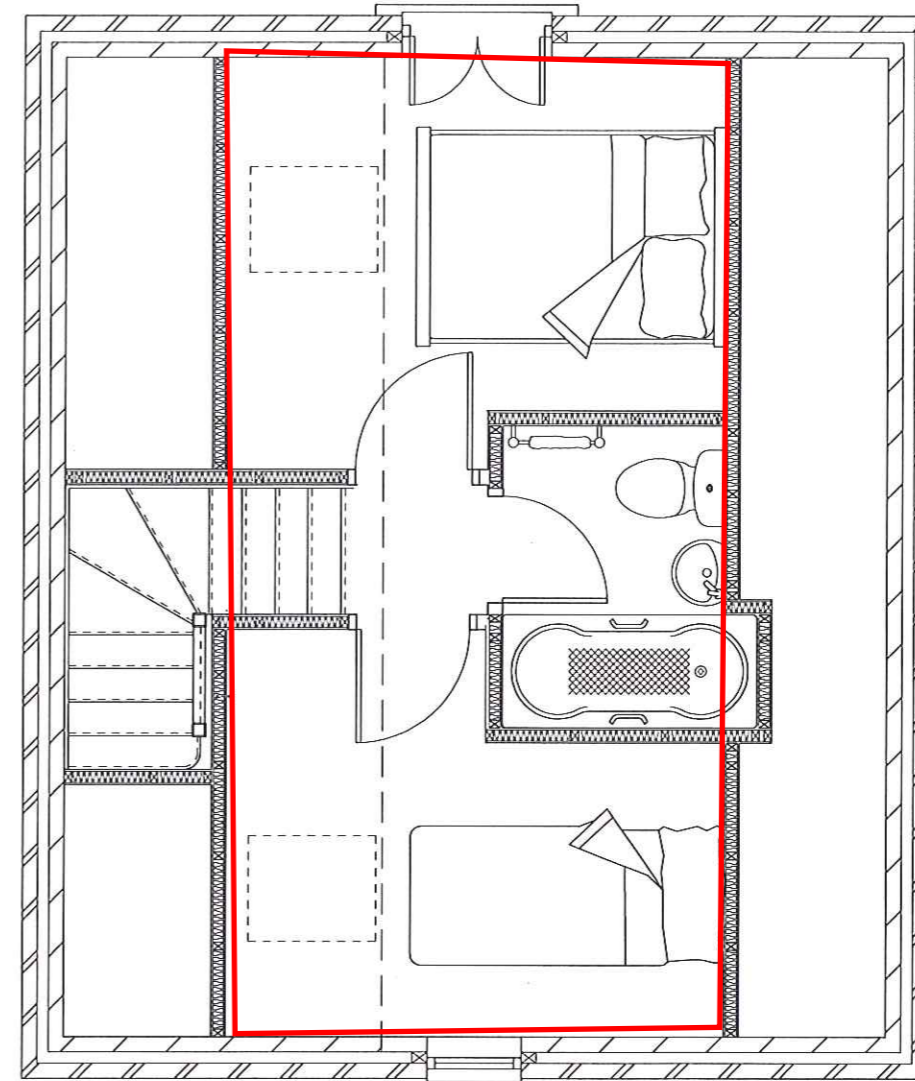


Proposed First Floor Layout


Current Application

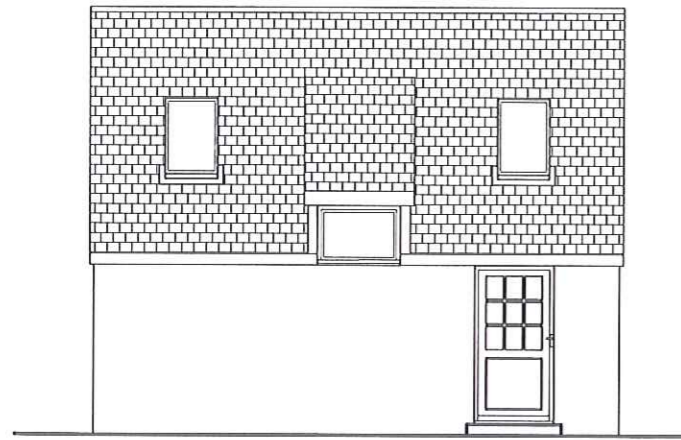


Proposed Side Elevation

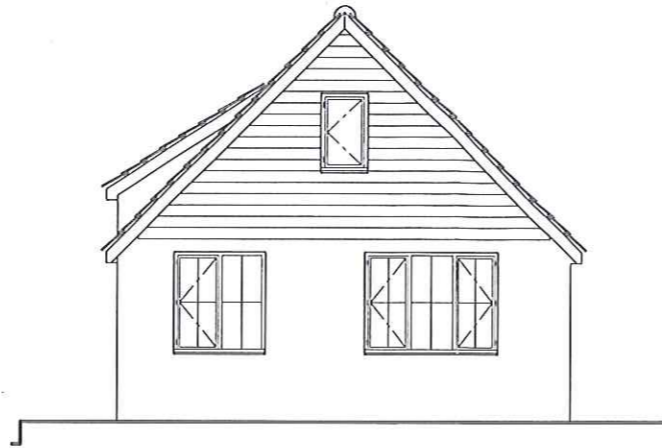

Proposed Front Elevation

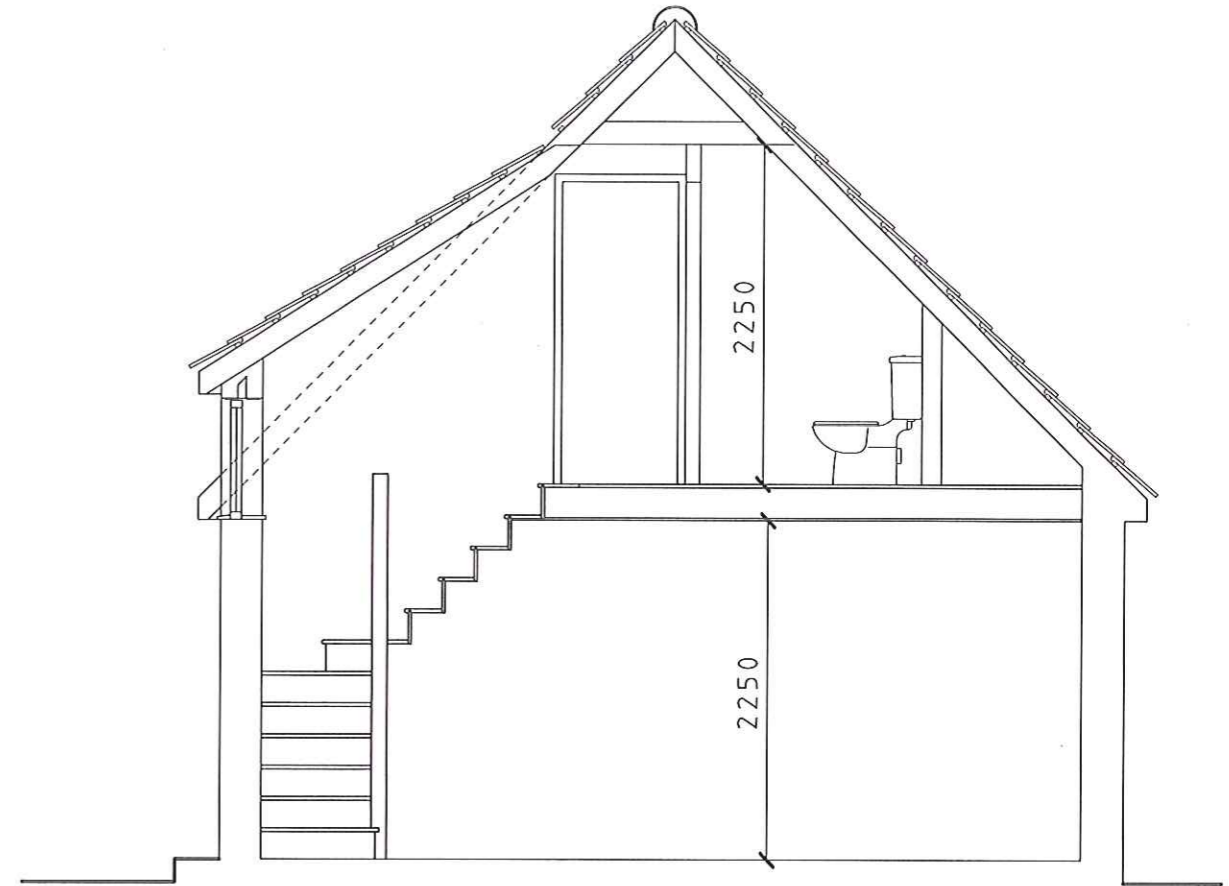

Proposed Section

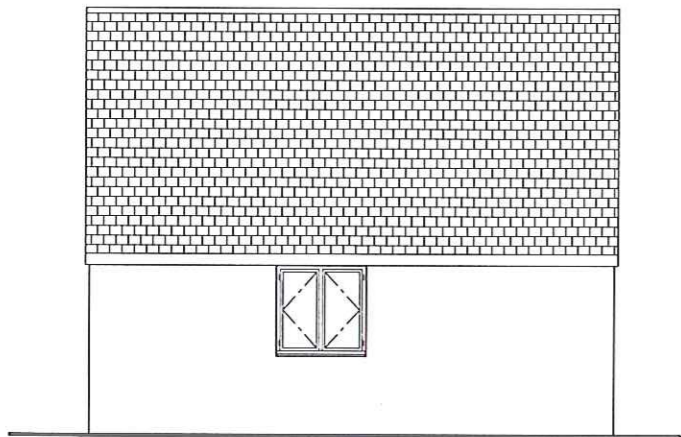

Proposed Side Elevation



Proposed Rear Elevation

This page is intentionally left blank