

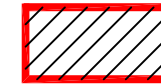


NOTE - Responsibility is not accepted for errors made by others in scaling from this drawing. All construction information should be taken from figured dimensions only

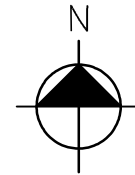

INDICATES SITE AREA

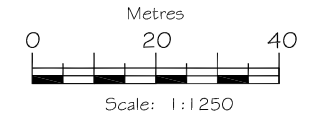

Appendix A

kdp | kdesign
 kdproject management
 kdparchitecture


Adur Business Centre
 Little High Street
 Shoreham by Sea

T. 01273 467518
 e. info@kdpaine.co.uk
 www.kdpaine.co.uk


CLIENT	JD WETHERSPOON PLC	
PROJECT	PUB NO: 2367 THE CATHERINE WHEEL HENLEY ON THAMES	
DRAWING	LOCATION PLAN	
SCALE	DATE	DRAWN
A4/1:1250	FEB 2016	KG
PROJECT No	DRAWING No	REVISION
7216	PLO1	

P17/S2367/FB/BEM/0/S2360/LB

NOTE - Responsibility is not accepted for errors made by others in scaling from this drawing. All construction information should be taken from figured dimensions only

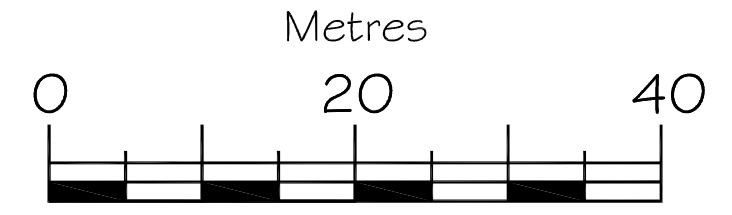

Scale: 1:500

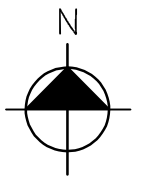



Appendix B

kdp kdesign
 kdproject management
 kdarchitecture

Adur Business Centre
 Little High Street
 Shoreham by Sea

t. 01273 467518
 e. info@kdpaine.co.uk
 www.kdpaine.co.uk

CLIENT	JD WETHERSPOON PLC	
PROJECT	PUB NO: 2367 THE CATHERINE WHEEL HENLEY ON THAMES	
DRAWING	BLOCK PLAN	
SCALE	DATE	DRAWN
A3/1:500	FEB 2016	KG
PROJECT No	DRAWING No	REVISION
7216	PL02	

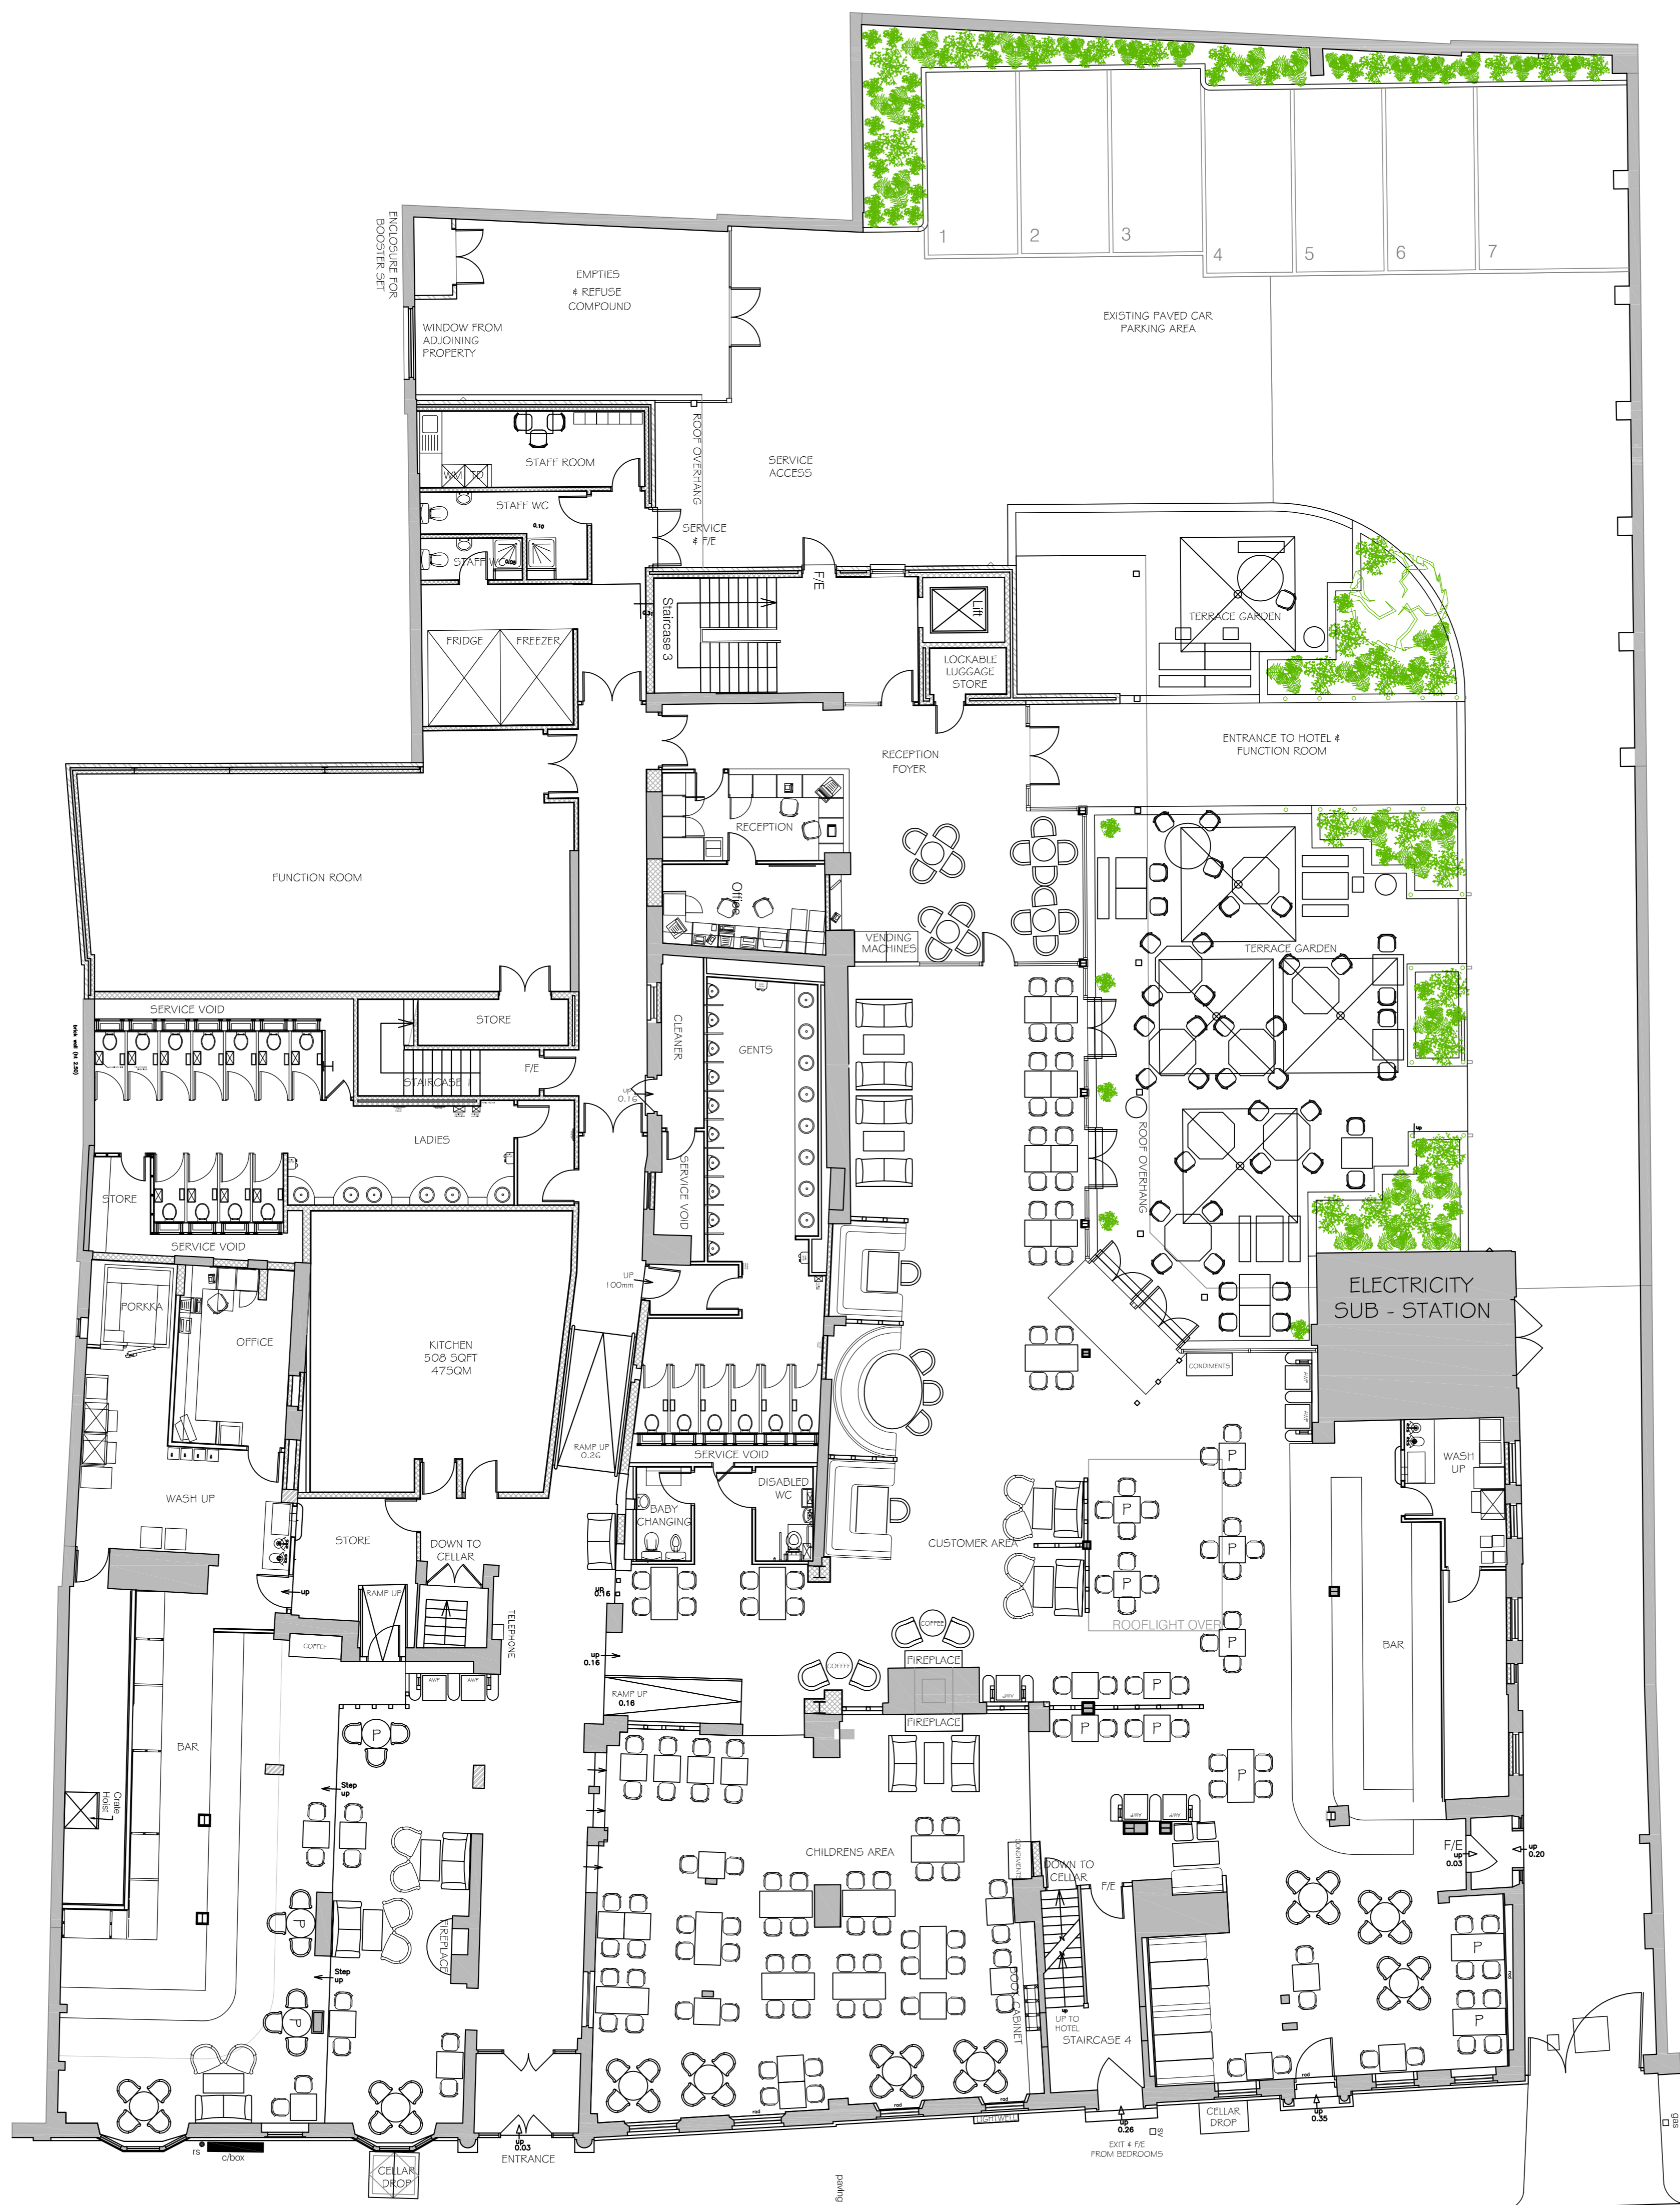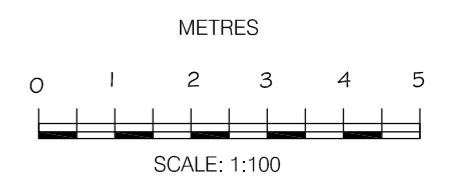

EXISTING GROUND FLOOR

HART STREET

REVISIONS

kdp kdesign
kproject management
kparhitecture



Adur Business Centre
Little High Street
Shoreham by Sea

t. 01273 467518
e. info@kdpaine.co.uk
www.kdpaine.co.uk

CLIENT	JD WETHERSPOON PLC
PROJECT	PUB NO: 2367 THE CATHERINE WHEEL HENLEY ON THAMES
DRAWING	EXISTING GROUND FLOOR

SCALE	DATE	DRAWN
A1/1:100	OCT 2015	AKS
PROJECT No	DRAWING No	REVISION
7216	PLO3	

NOTE - Responsibility is not accepted for errors made by others in scaling from this drawing. All construction information should be taken from figured dimensions only

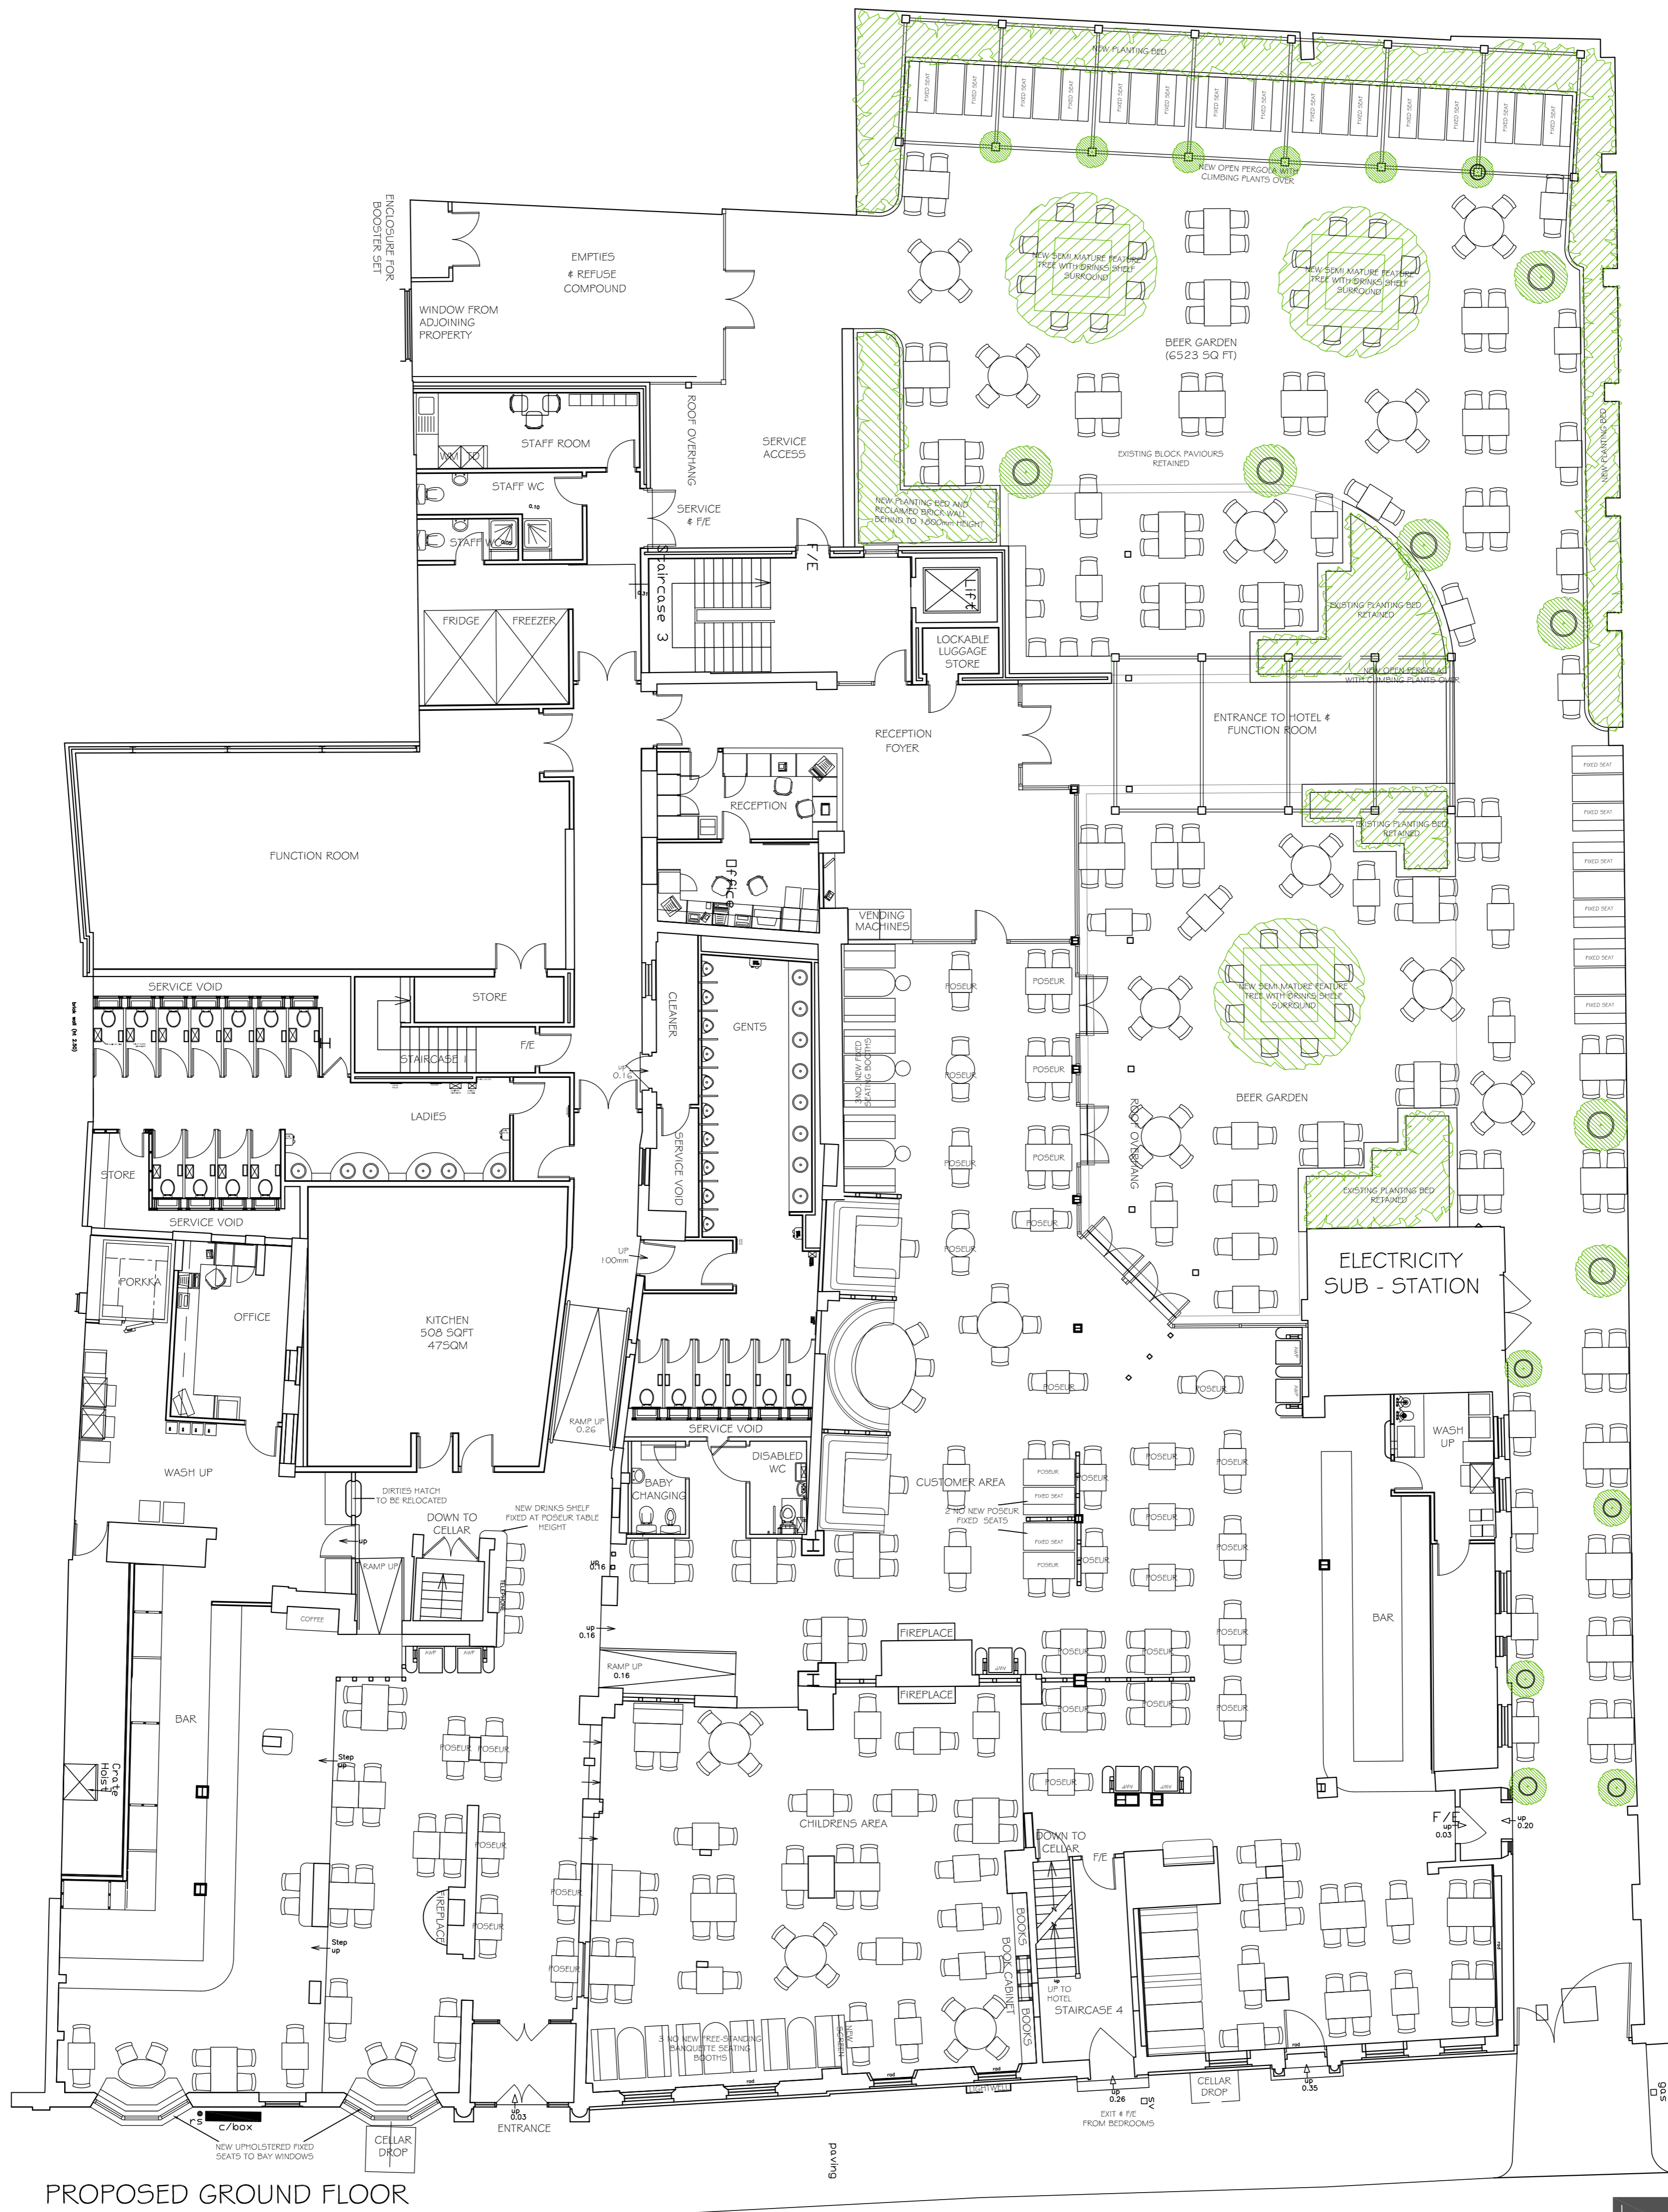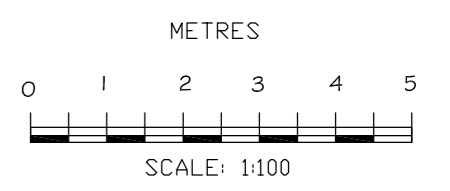

PROPOSED GROUND FLOOR

HART STREET

KDPO kdesign
kproject management
kdarchitecture

Adur Business Centre
Little High Street
Shoreham by Sea

t. 01273 467518
e. info@kdpaine.co.uk
www.kdpaine.co.uk

CLIENT	JD WETHERSPOON PLC		
PROJECT	PUB NO: 2367 THE CATHERINE WHEEL HENLEY ON THAMES		
DRAWING	PROPOSED BEER GARDEN PLAN		

SCALE	DATE	DRAWN
A1/1:100	MAY 17	DPG
PROJECT No	DRAWING No	REVISION
7216	PLO4	