

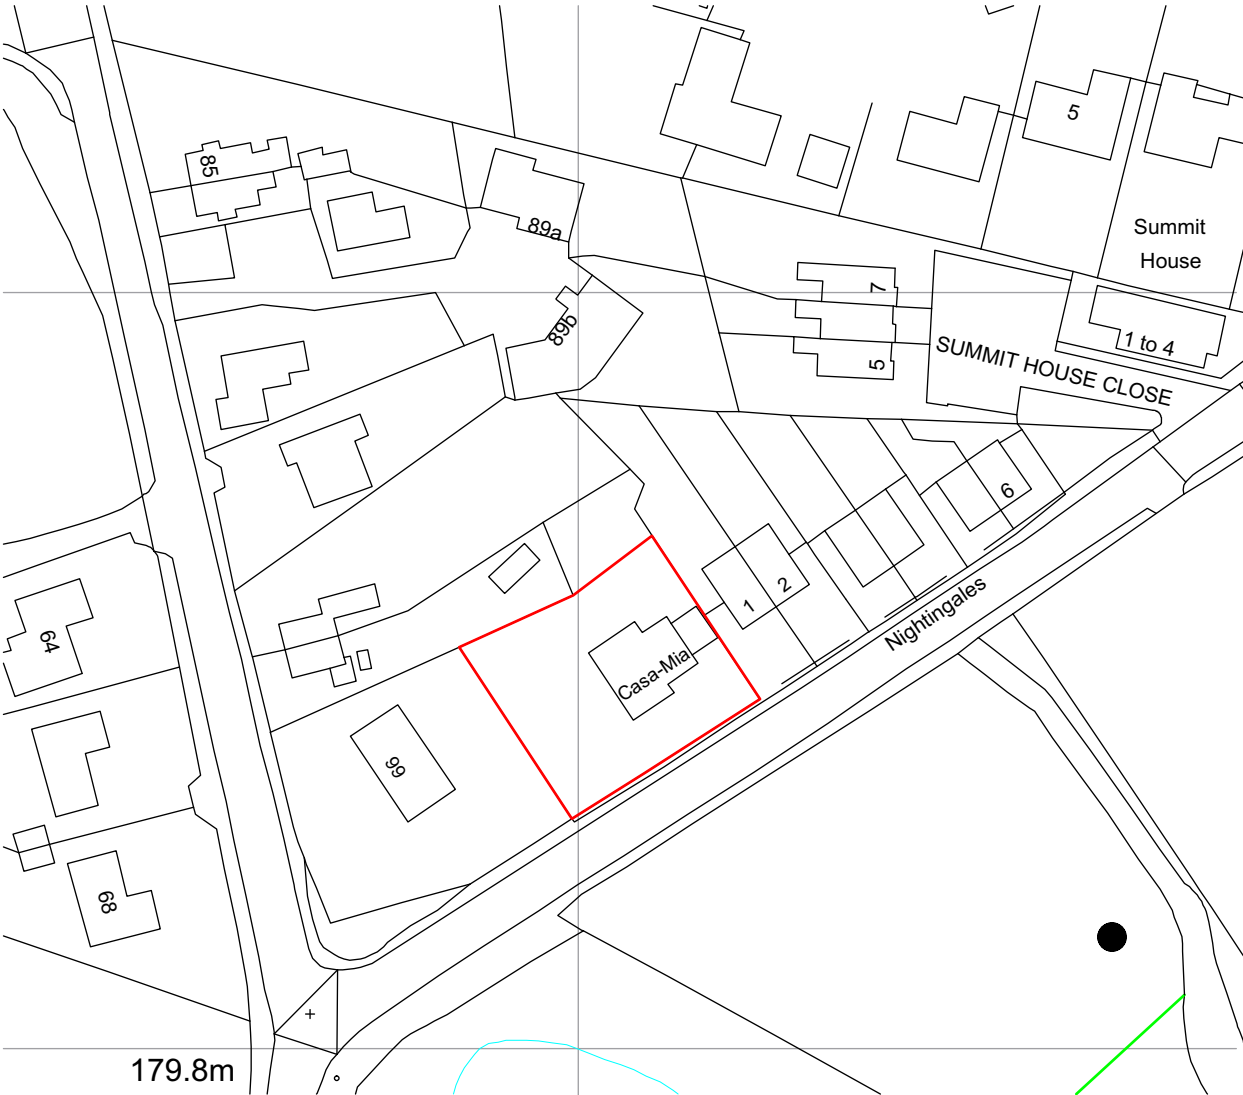



Appendix B

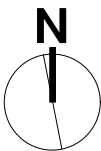

Ordnance Survey (c) Crown Copyright 2016. All rights reserved. Licence number 100022432

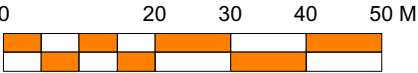


Site Area: 0.2 acre


No	Date	Revision Notes	 RIBA # DP Architects Ltd The Old Brewery Tap, 3 Shurburn Street, Watlington Oxfordshire, OX49 5BU 01491 613066 mail@dparchitects.co.uk	Client High Barn Ltd	Drawing Site Location Plan		
					Scale 1:1000	Dwg No 16 CAW SL01	Rev
					Drawn HFC	Page 134	
					Date 11.07.16	Status PLANNING	




© Crown Copyright 2016. Streetwise Licence No. 100047474

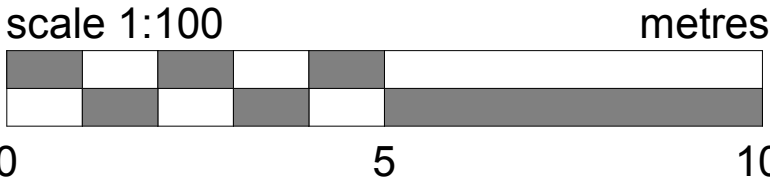


1 12 SITE set out
1 : 100


Project: Casa Mia, Woodcote		 MERRONBROOK LIMITED HAZELEY BOTTOM HARTLEY WINTNEY, HOOK HAMPSHIRE, RG27 8LU sales@merronbrook.co.uk TEL: (01252) 844747	
Drawing: Site Setting out		Drawing No: 7594 / X001	
Client: High Barn Developments		Scale: 1 : 100 Drawn by ARG	Date: 04.12.2017 Revision

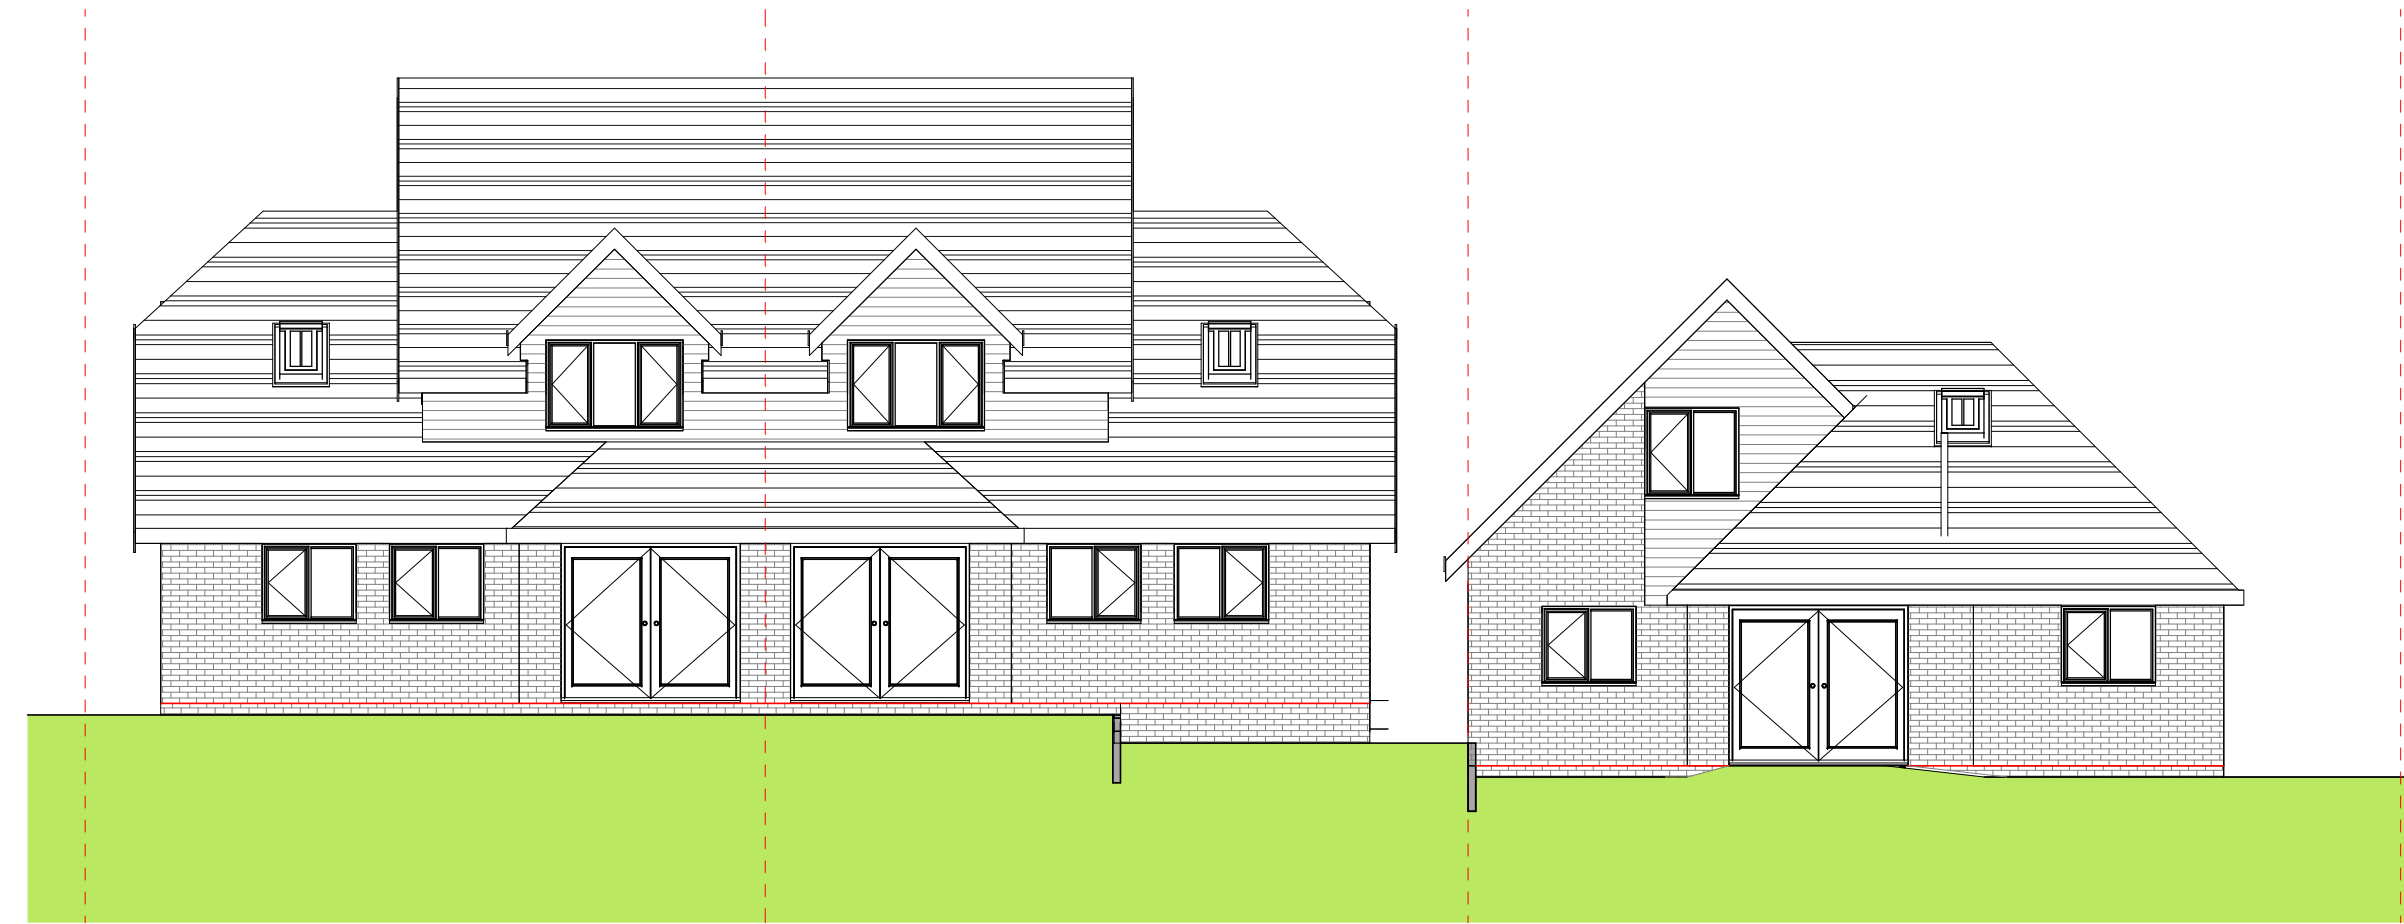


1 Rear (North West)
1 : 100

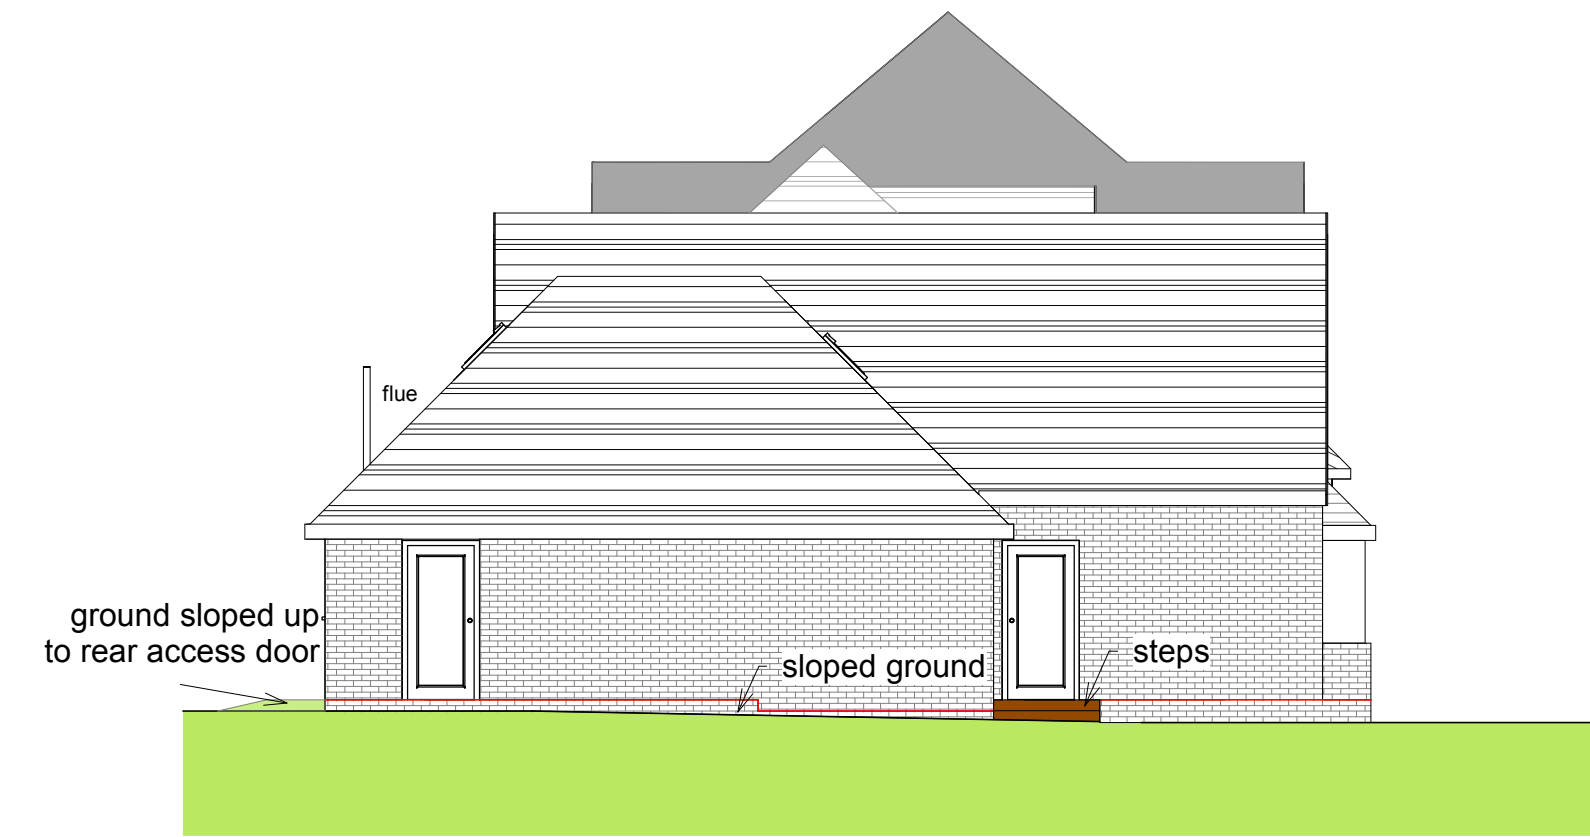

2 Side (South West)
1 : 100

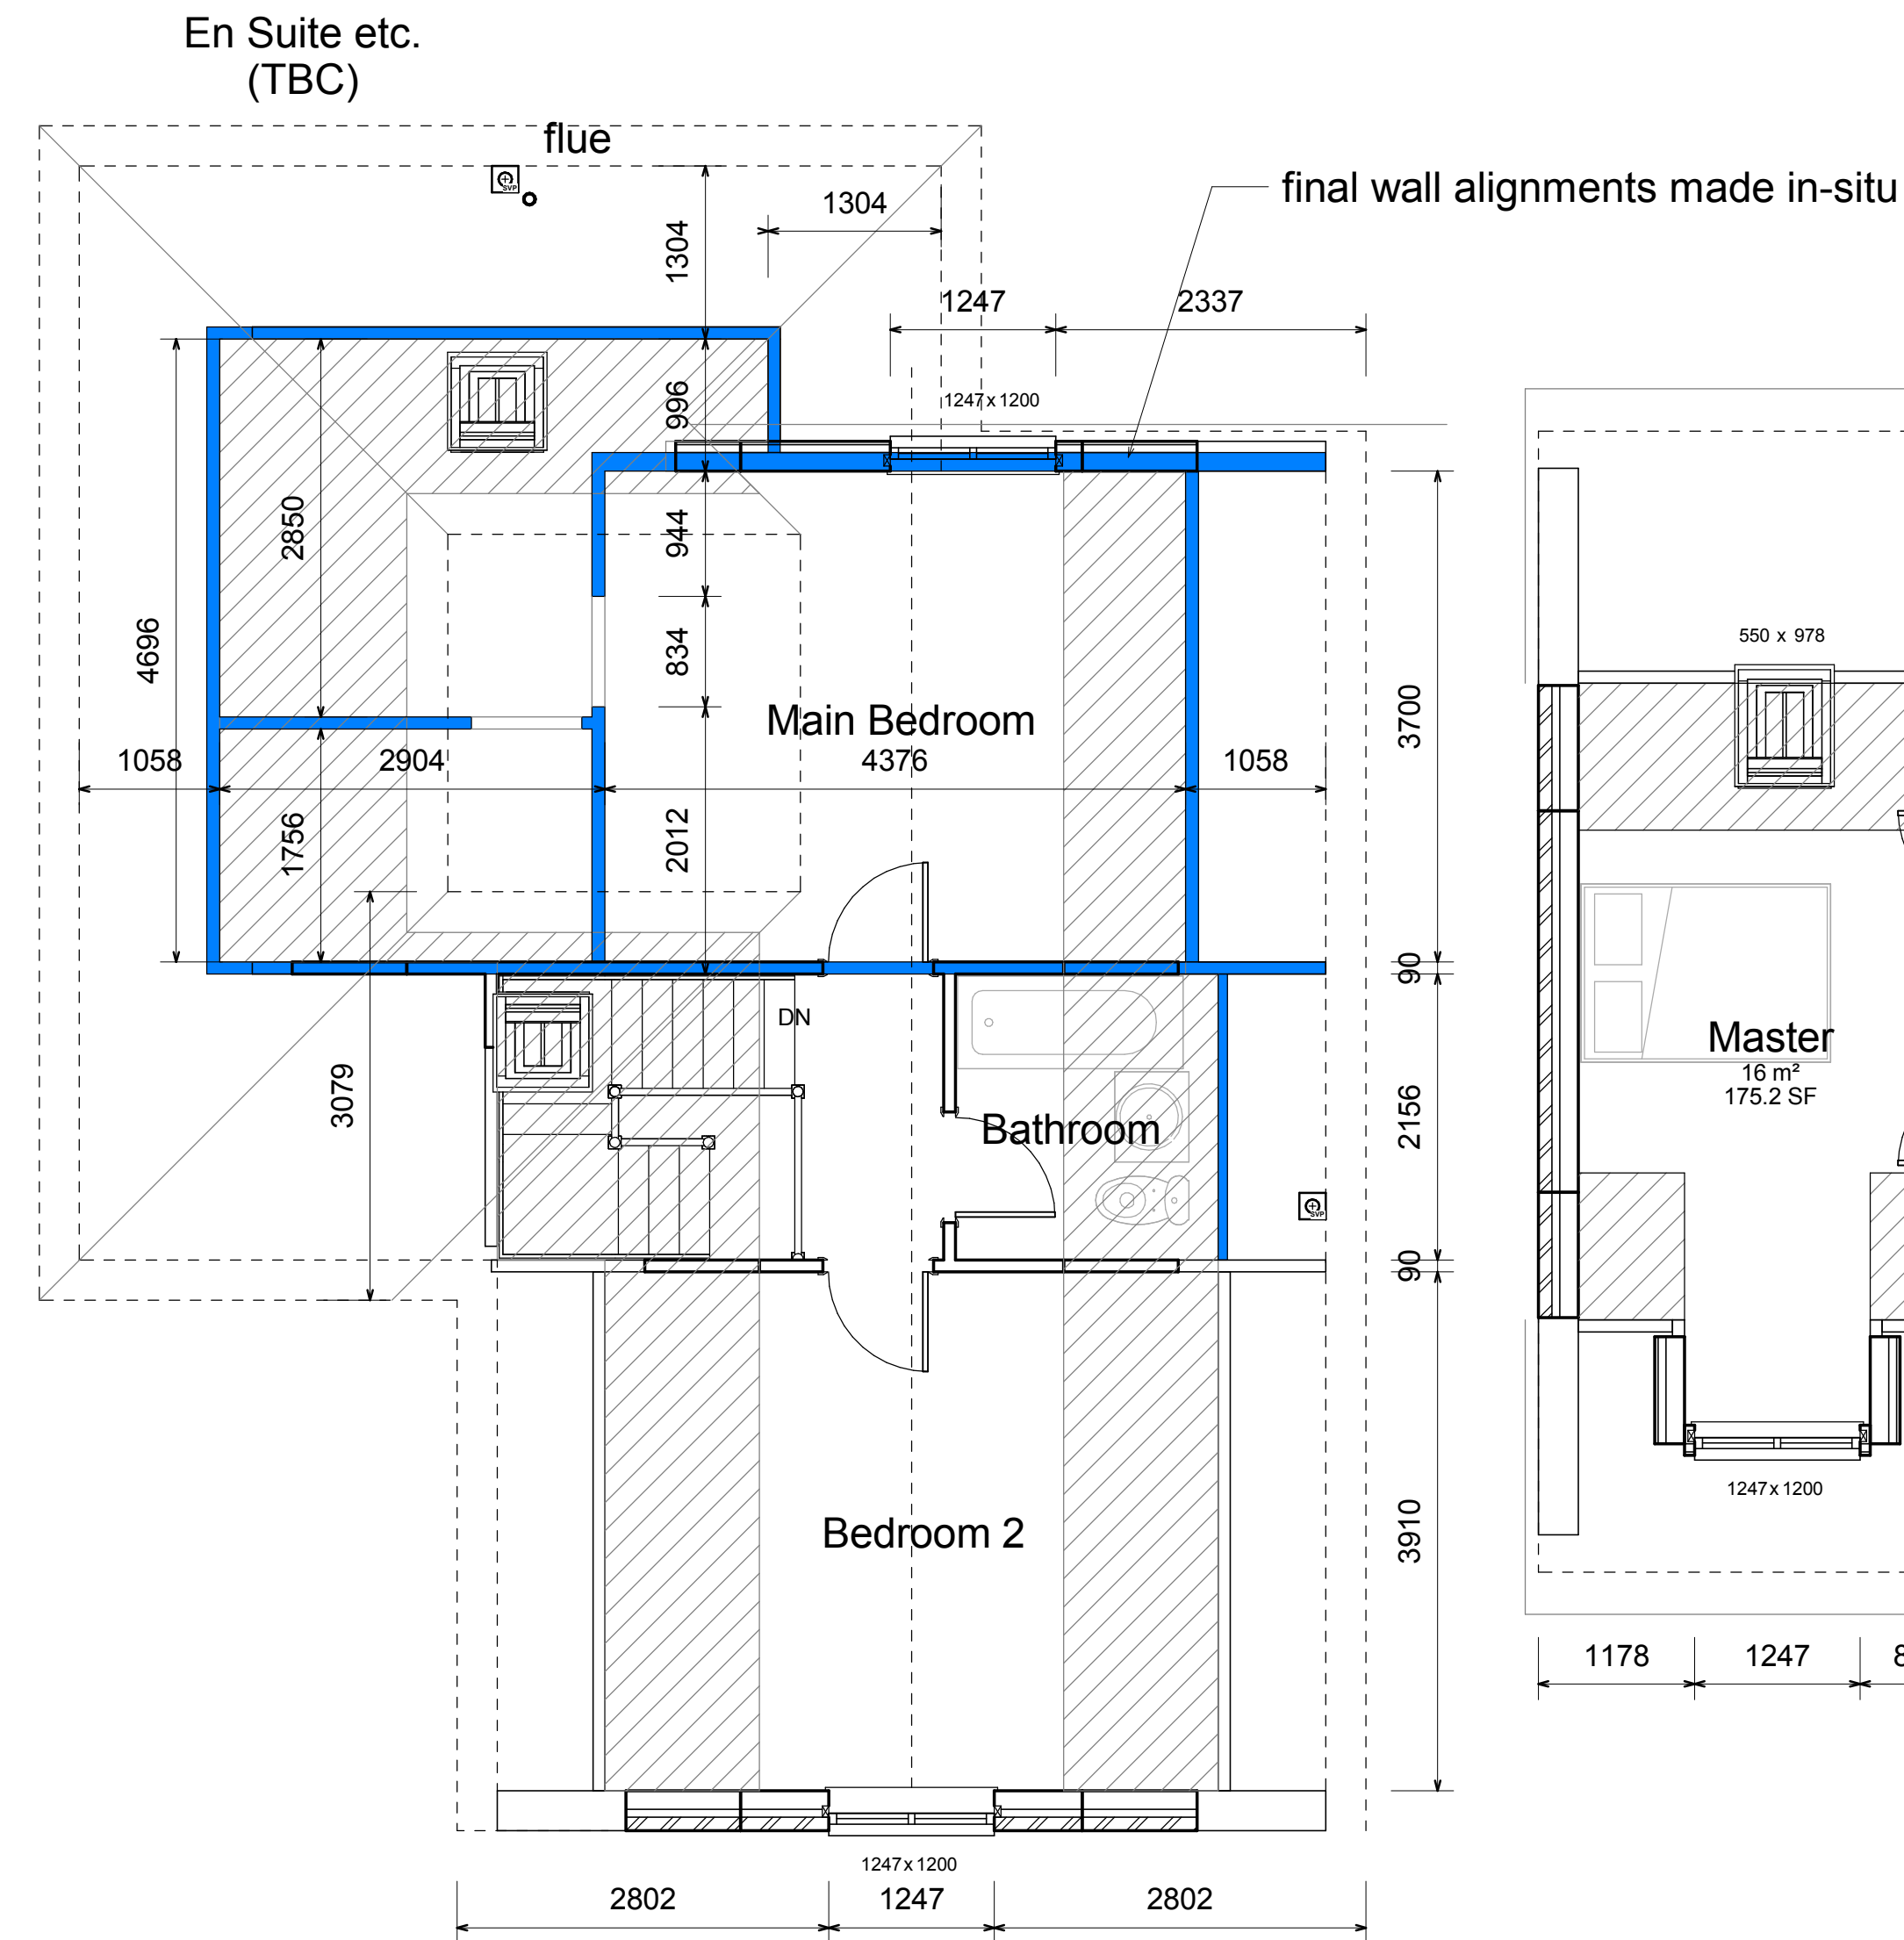


3 FF ARCH. - Proposed - Unit 1
1 : 50

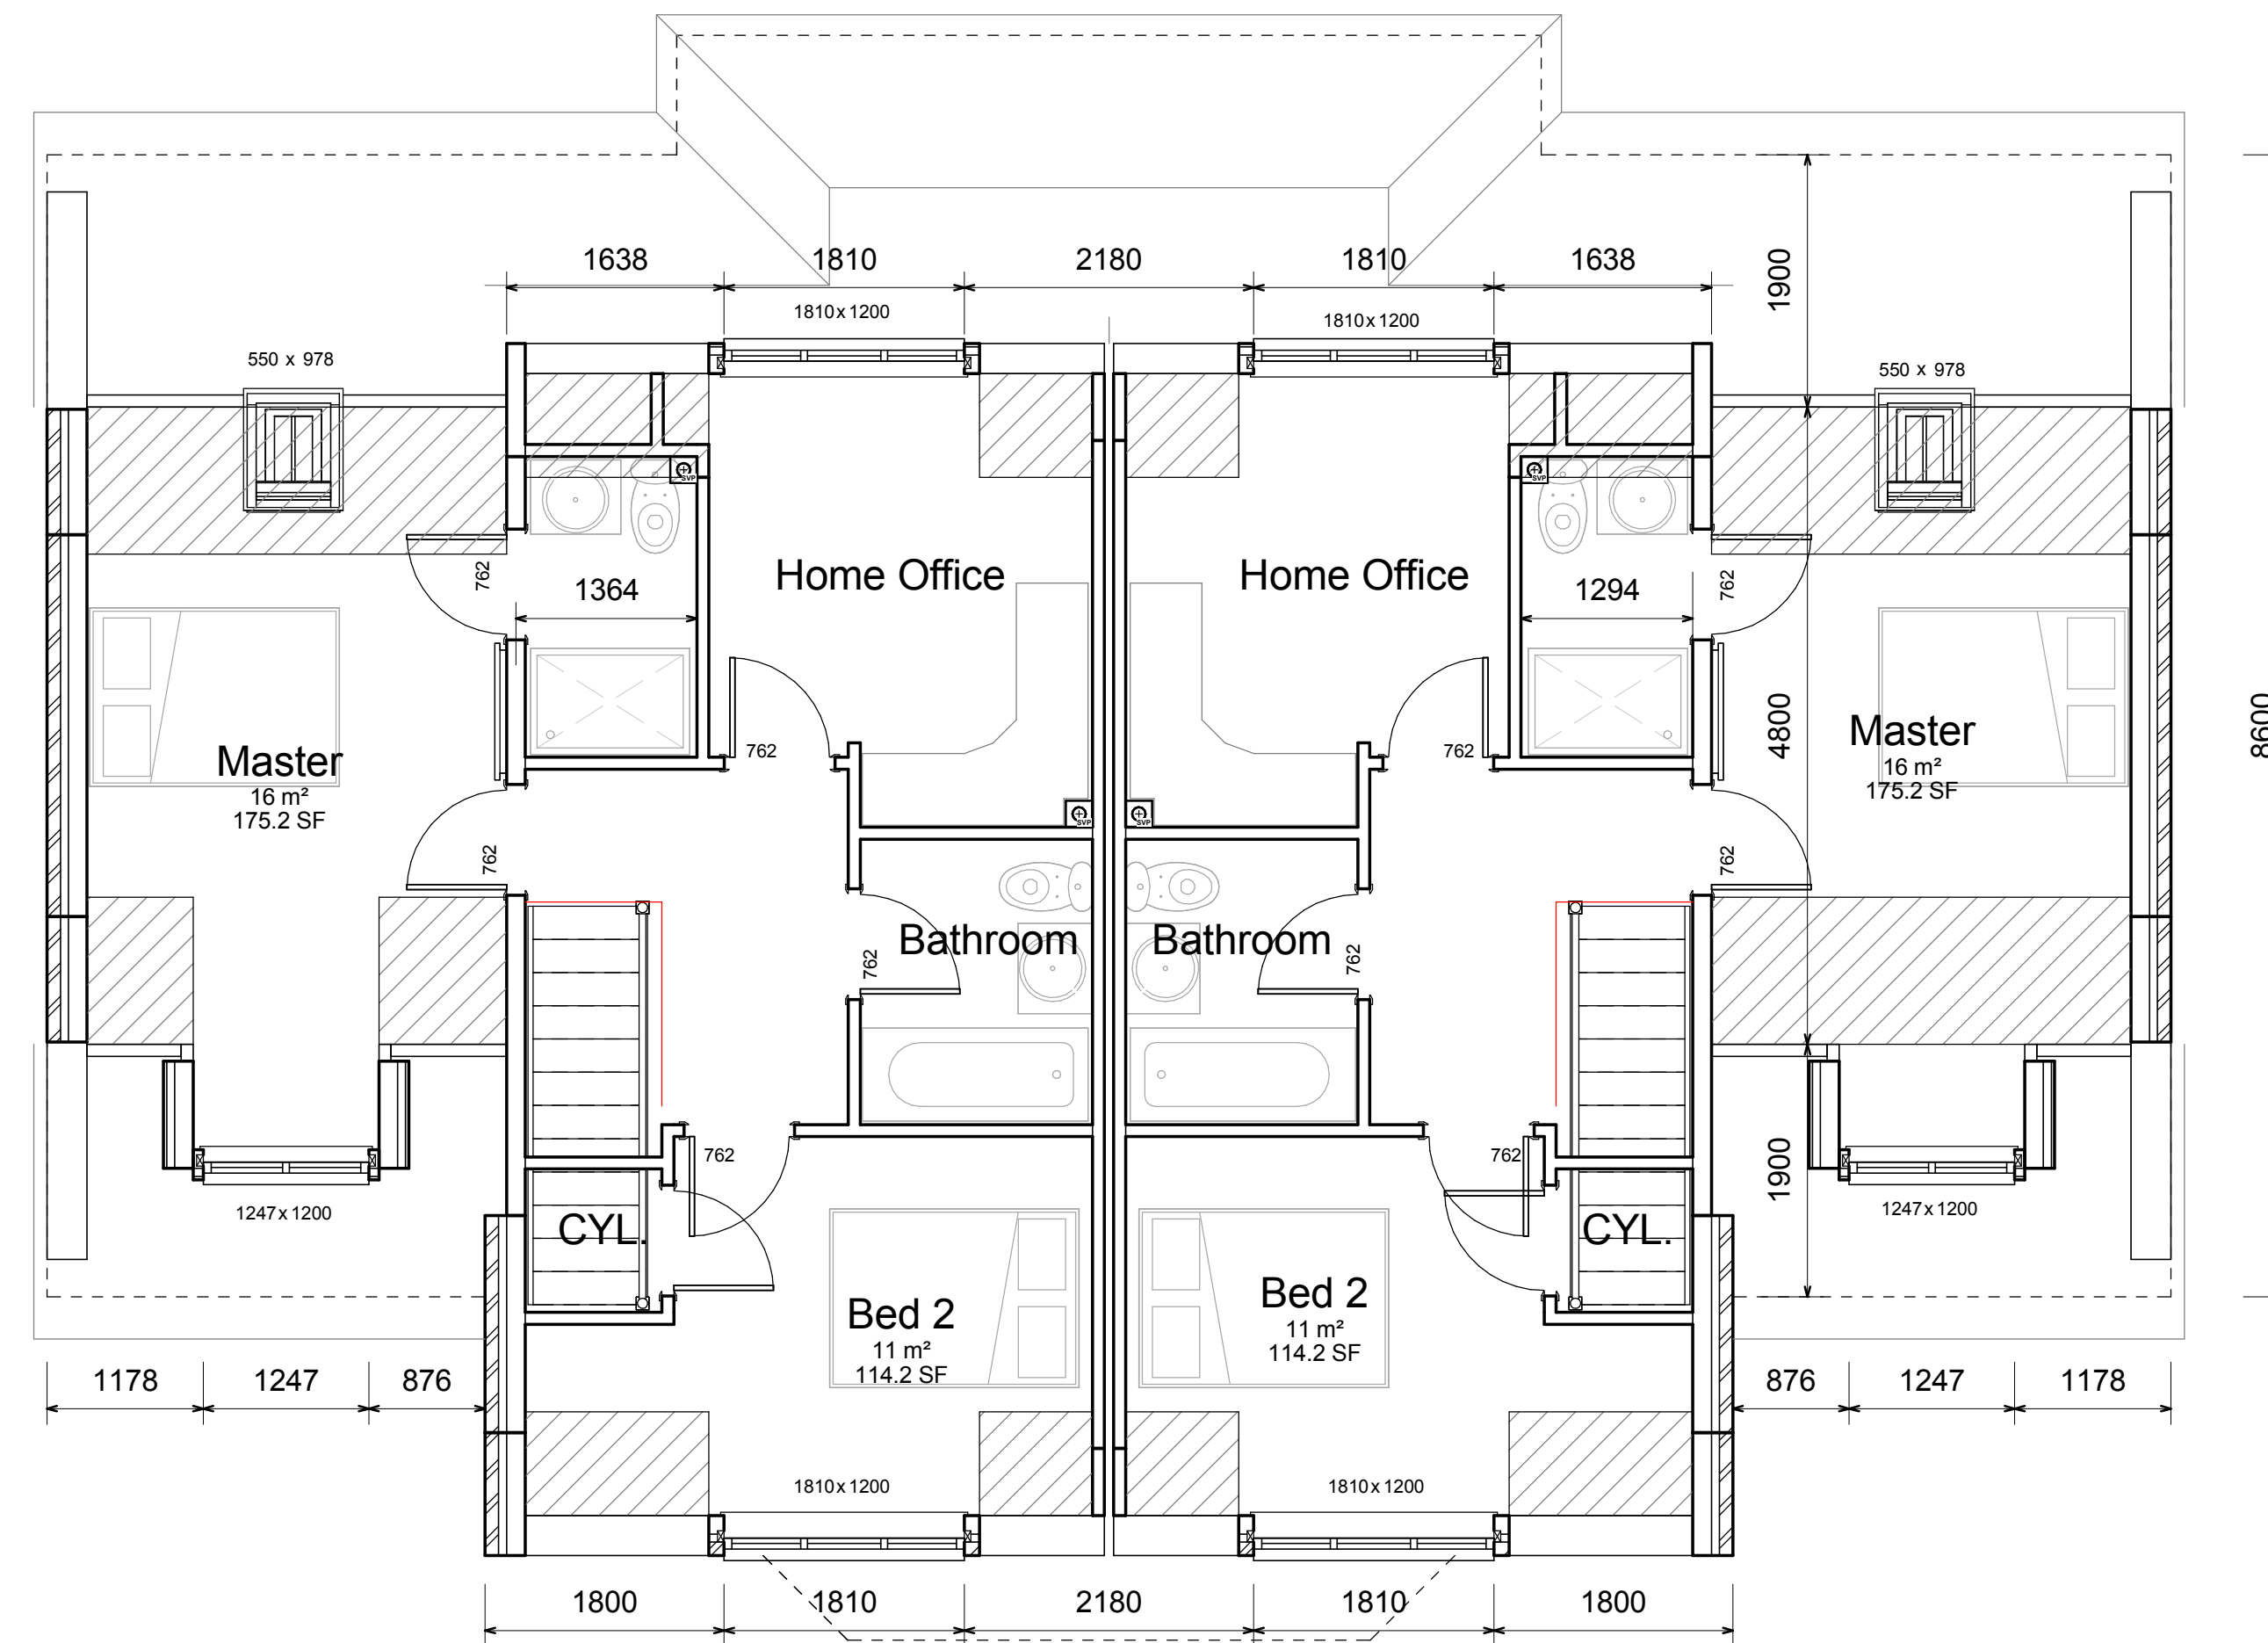


4 FF ARCH. - Proposed - Units 2 & 3
1 : 50

Rev B - Amended to include all 3 units
Rev A - Amended to include First Floor


Project: Casa Mia, Woodcote		 HIGH BARN DEVELOPMENTS THE OLD COURT ELVENDON ROAD GORING RG8 0DT TEL: (07798) 866096	
Drawing: Planning Amendment		Drawing No: 7594 / PX002	
Client: High Barn Developments		Scale: As indicated ARG	Date: 25.10.2017 Revision: B




1 Front (South East)
1 : 100

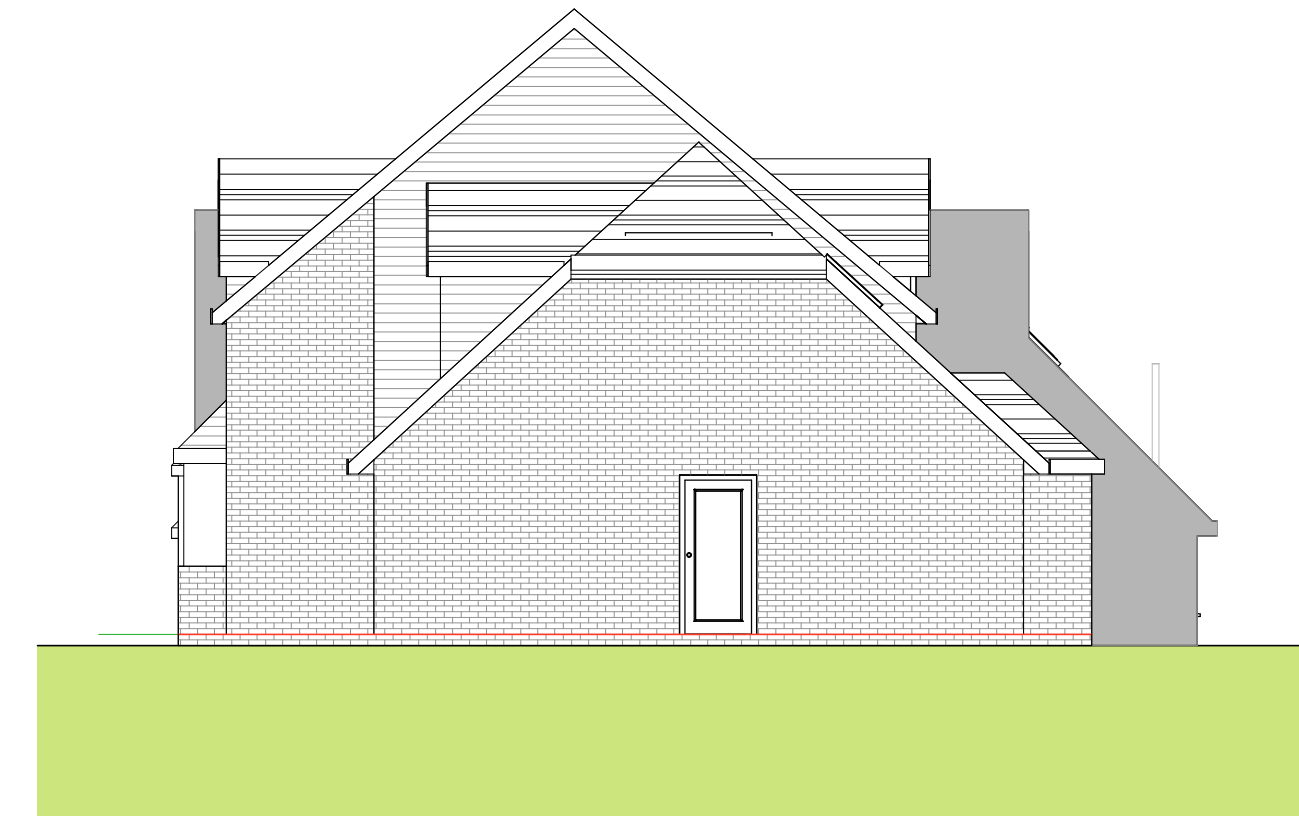

2 Side (North East)
1 : 100

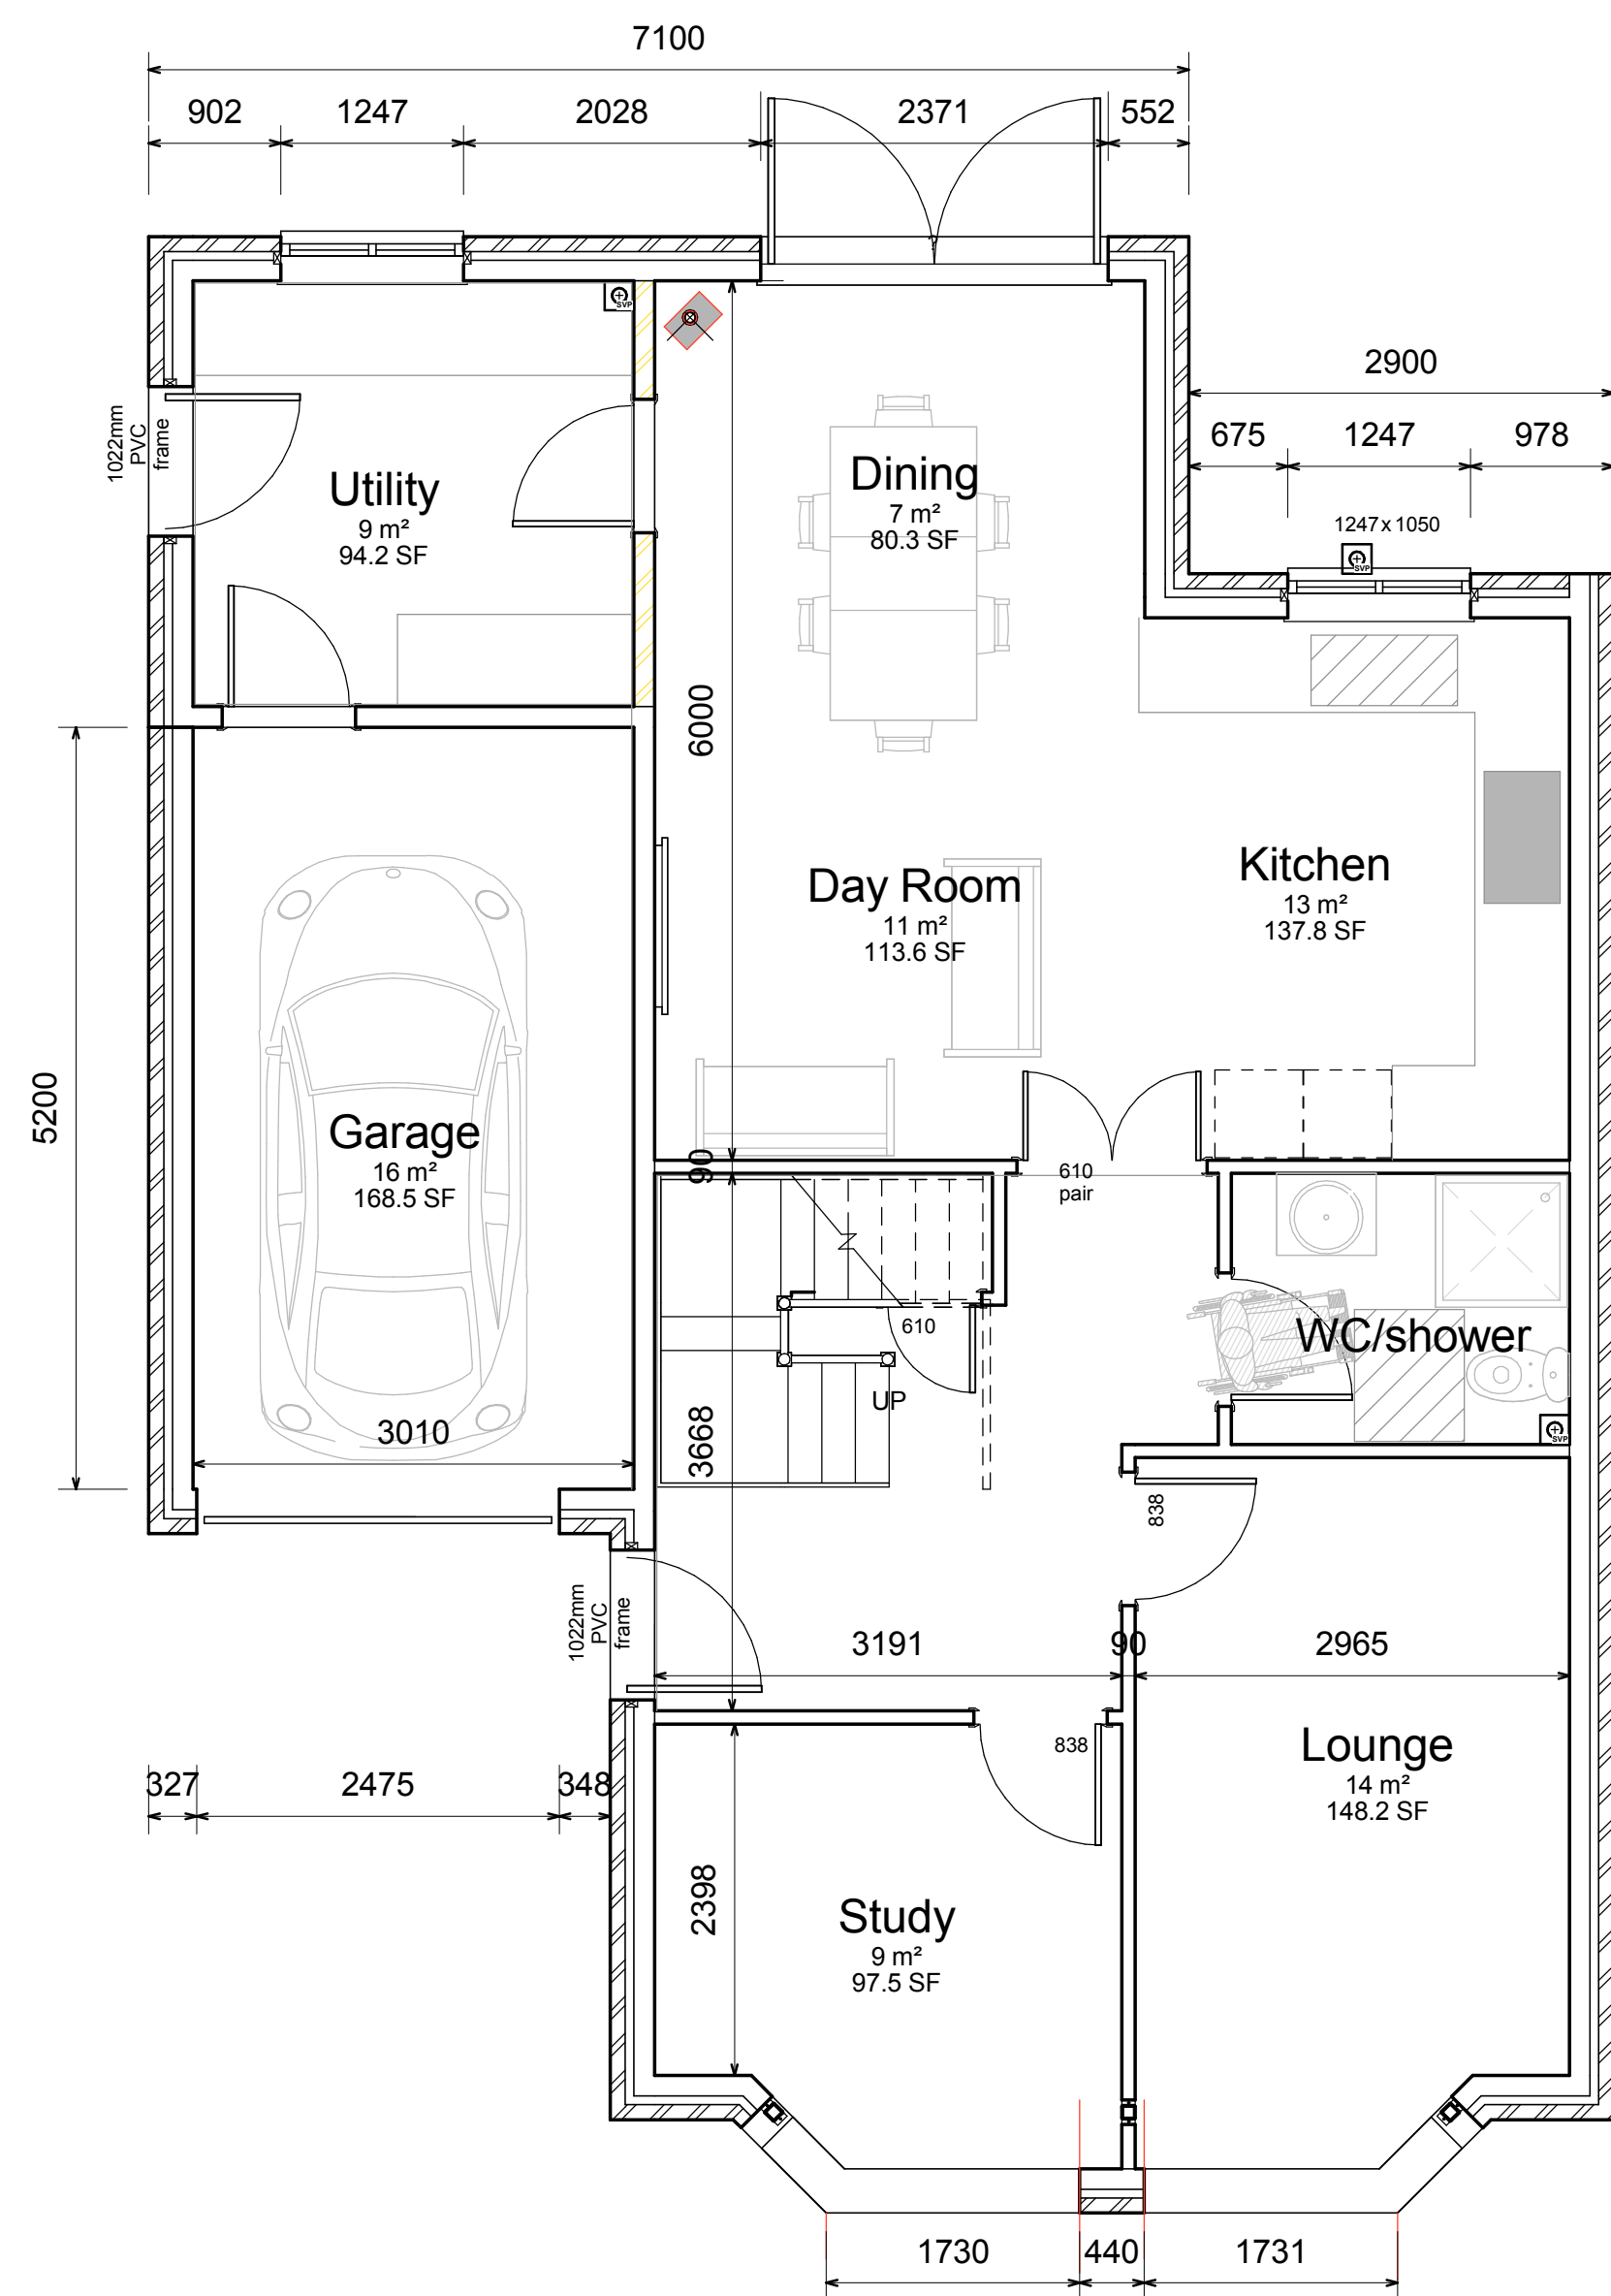

3 GF ARCH. - Proposed - Unit 1
1 : 50

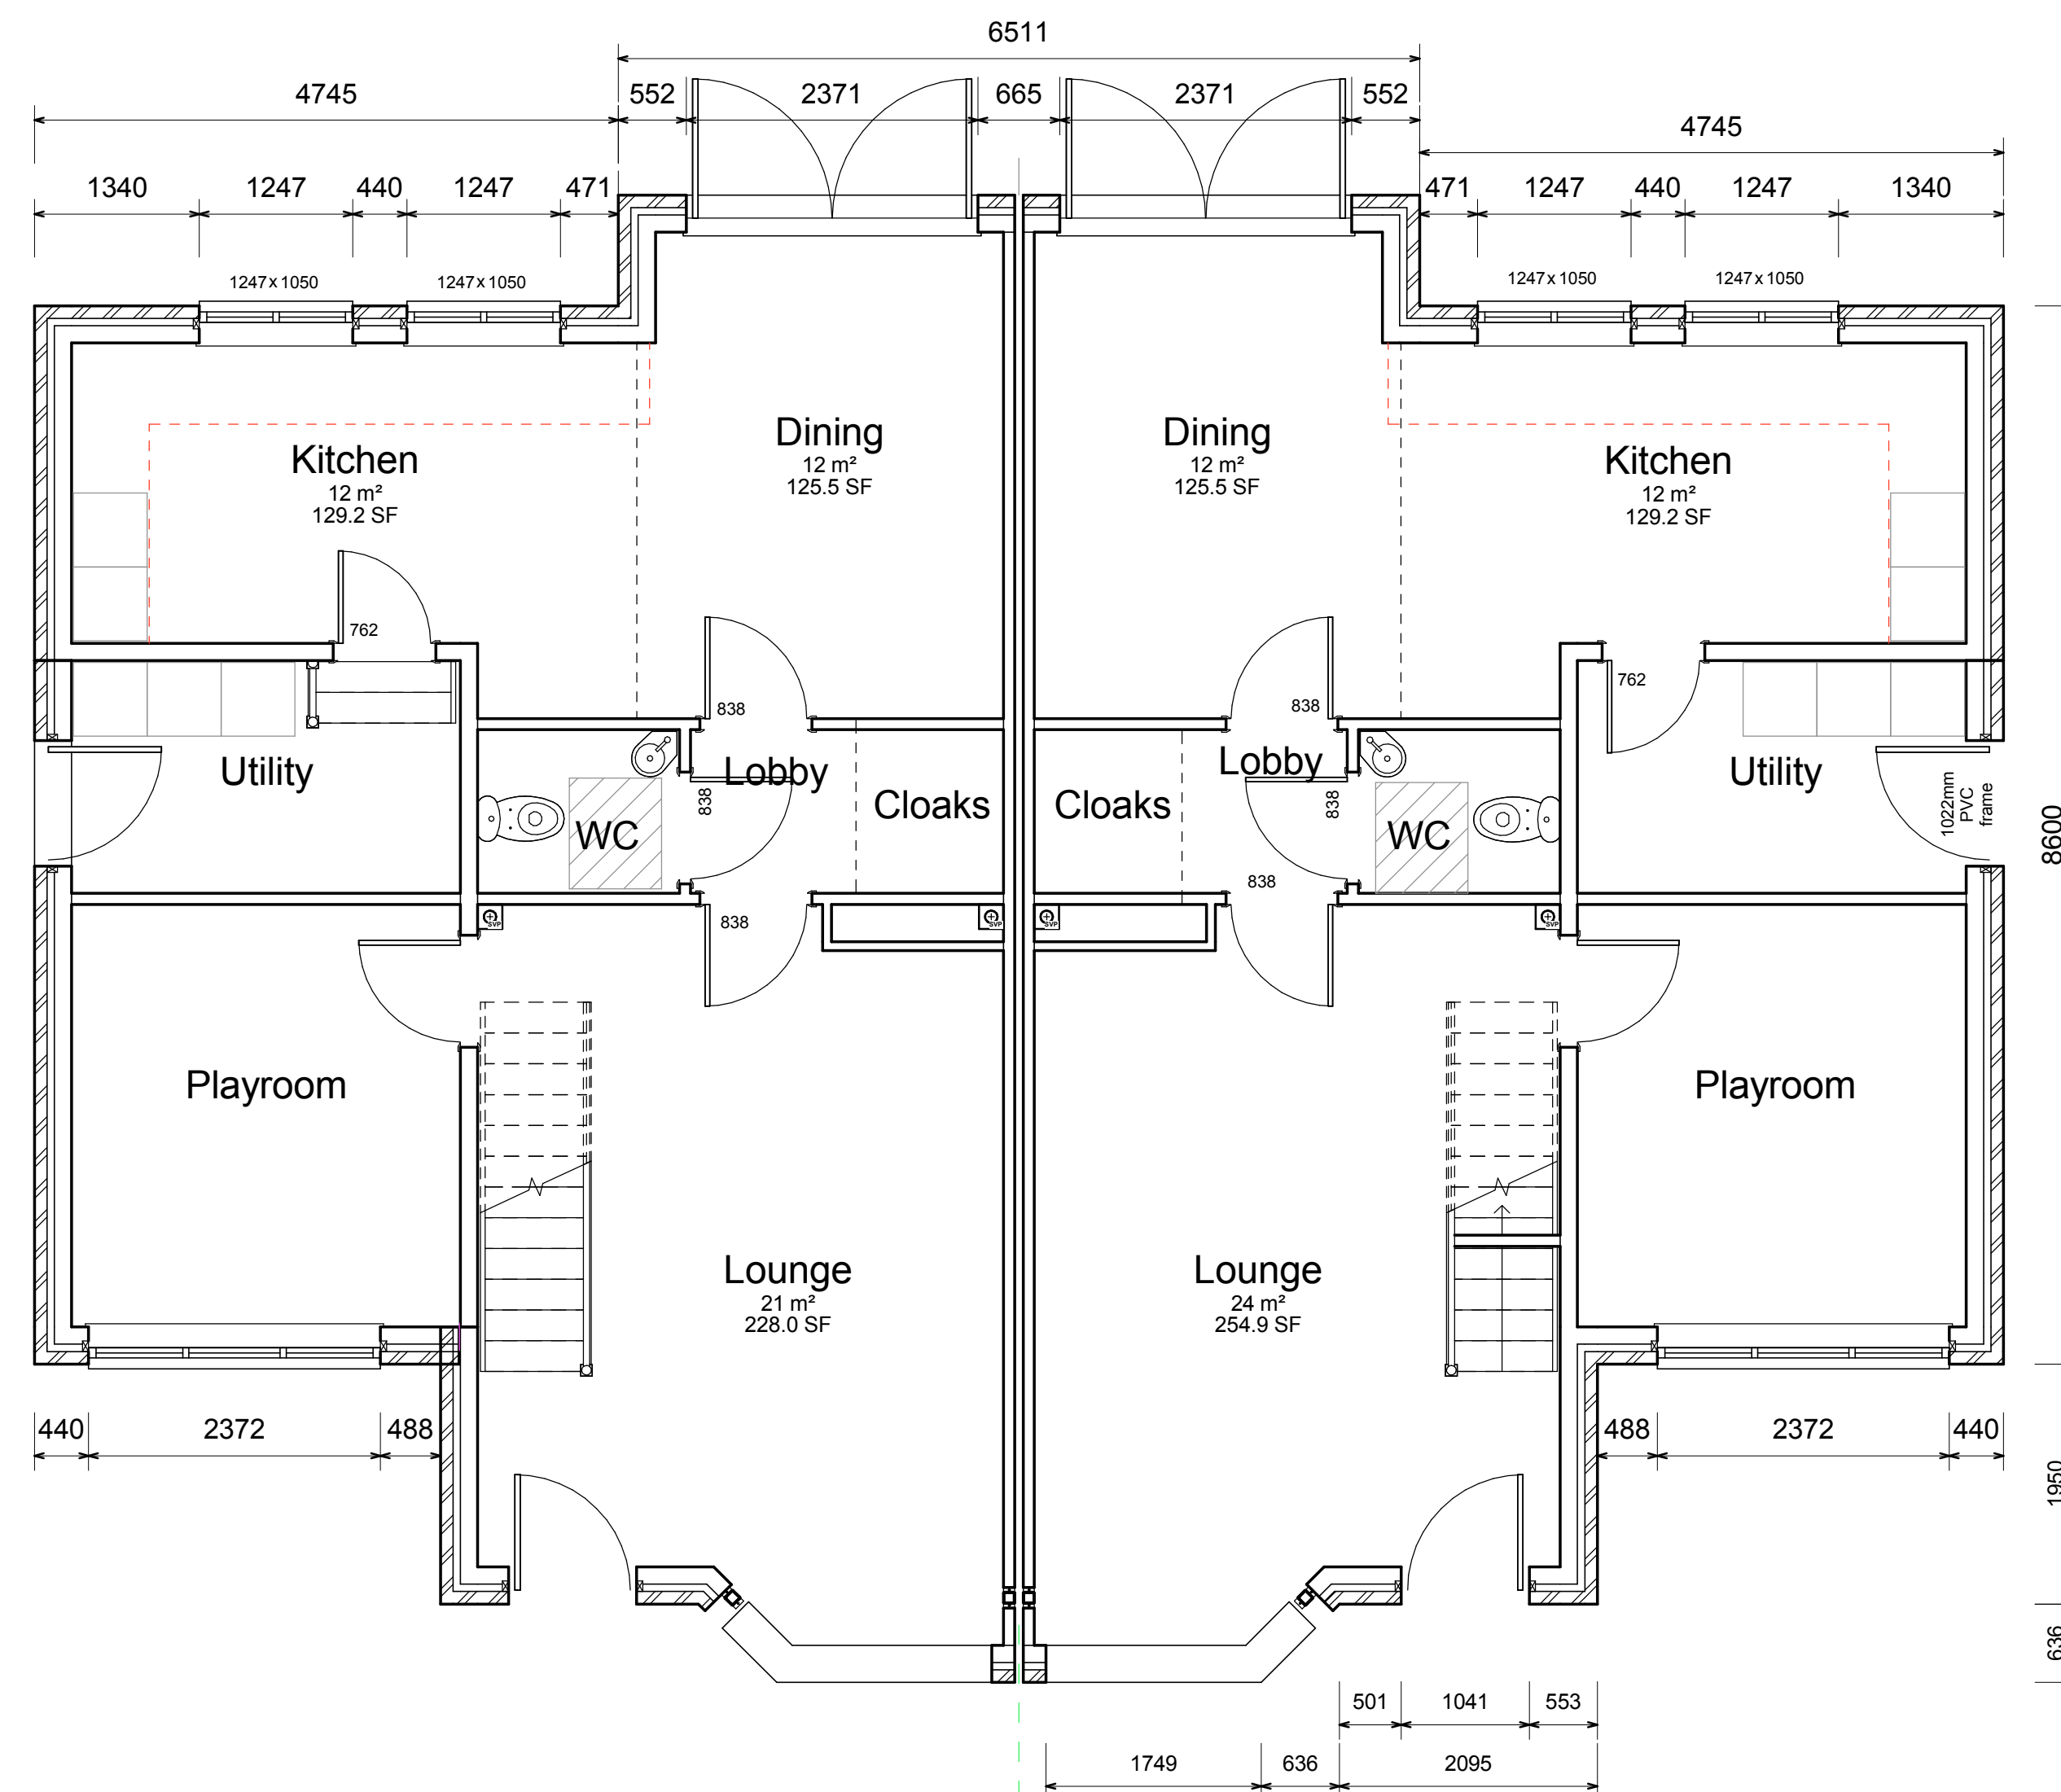

4 GF ARCH. - Proposed - Units 2 & 3
1 : 50

Rev B - Amended to include all 3 units
Rev A - Amended to include First Floor

Project: Casa Mia, Woodcote		<div><div><div>HIGH BARN</div><div>DEVELOPMENTS</div></div><div><div>HIGH BARN DEVELOPMENTS</div><div>THE OLD COURT ELVENDON ROAD GORING RG8 0DT simon@hibarn.co.uk TEL: (07798) 866096</div></div></div>	
Drawing: Planning Amendment			
Client: High Barn Developments		Drawing No: 7594 / PX001	
		Scale As indicated Drawn by ARG	Date 25.10.2017 Revision B

This page is intentionally left blank