

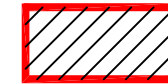


NOTE - Responsibility is not accepted for errors made by others in scaling from this drawing. All construction information should be taken from figured dimensions only

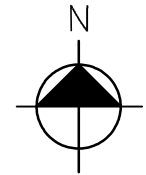

INDICATES SITE AREA

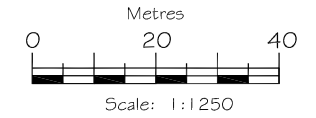

## Appendix A

**kdp** | kdesign  
kdproject management  
kdparchitecture


Adur Business Centre  
Little High Street  
Shoreham by Sea

T. 01273 467518  
e. info@kdpaine.co.uk  
www.kdpaine.co.uk


CLIENT	JD WETHERSPOON PLC	
PROJECT	PUB NO: 2367 THE CATHERINE WHEEL HENLEY ON THAMES	
DRAWING	LOCATION PLAN	

SCALE	DATE	DRAWN
A4/1:1250	FEB 2016	KG
PROJECT No	DRAWING No	REVISION
7216	PLO1	

NOTE - Responsibility is not accepted for errors made by others in scaling from this drawing. All construction information should be taken from figured dimensions only

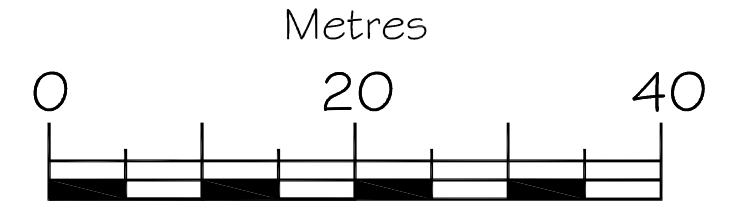

Scale: 1:500

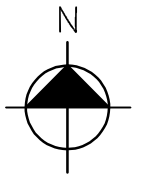



## Appendix B

**kdp** kdesign  
 kdproject management  
 kdarchitecture

Adur Business Centre  
 Little High Street  
 Shoreham by Sea

t. 01273 467518  
 e. info@kdpains.co.uk  
 www.kdpaine.co.uk

CLIENT	JD WETHERSPOON PLC	
PROJECT	PUB NO: 2367 THE CATHERINE WHEEL HENLEY ON THAMES	
DRAWING	BLOCK PLAN	
SCALE	DATE	DRAWN
A3/1:500	FEB 2016	KG
PROJECT No	DRAWING No	REVISION
7216	PL02	

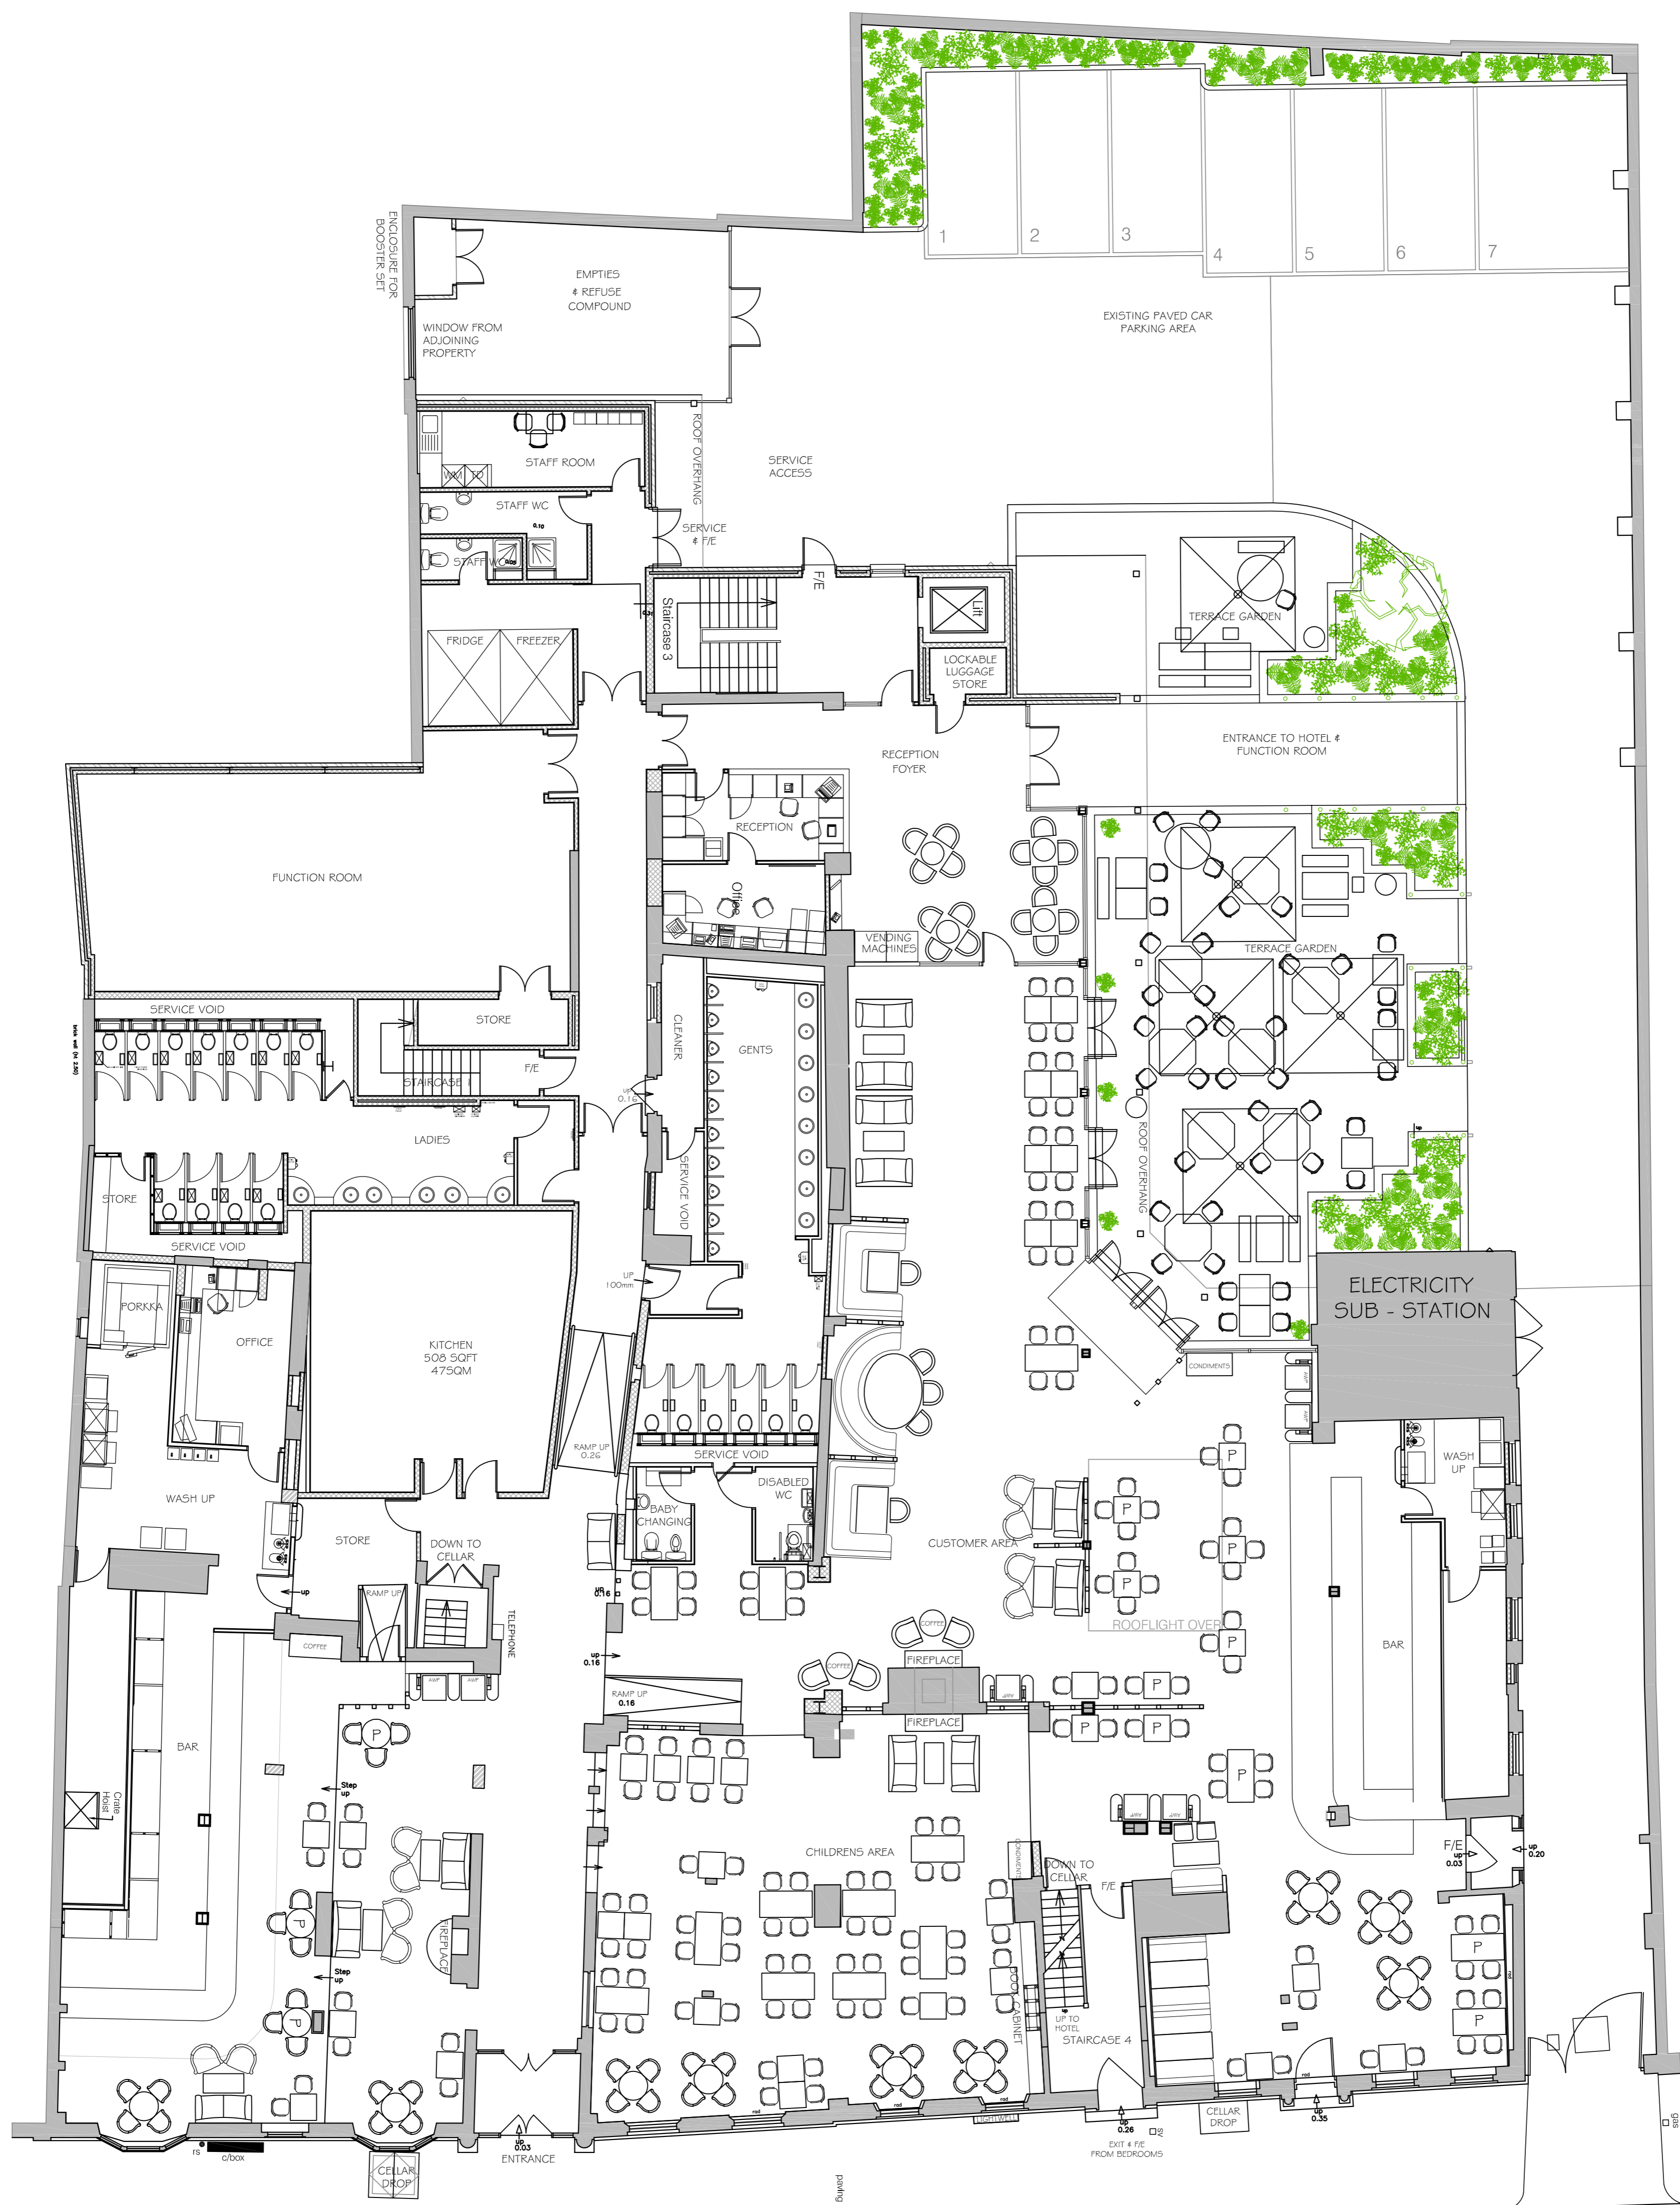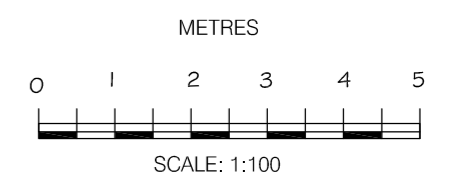

# EXISTING GROUND FLOOR

HART STREET

REVISIONS

**kdpc** kdesign  
kdproject management  
kdarchitecture



Adur Business Centre  
Little High Street  
Shoreham by Sea

t 01273 467518  
e info@kdpaine.co.uk  
www.kdpaine.co.uk

CLIENT	JD WETHERSPOON PLC		
PROJECT	PUB NO: 2367 THE CATHERINE WHEEL HENLEY ON THAMES		
DRAWING	EXISTING GROUND FLOOR		

SCALE	DATE	DRAWN
A1/1:100	OCT 2015	AKS
PROJECT No	DRAWING No	REVISION
7216	PLO3	

NOTE - Responsibility is not accepted for errors made by others in scaling from this drawing. All construction information should be taken from figured dimensions only

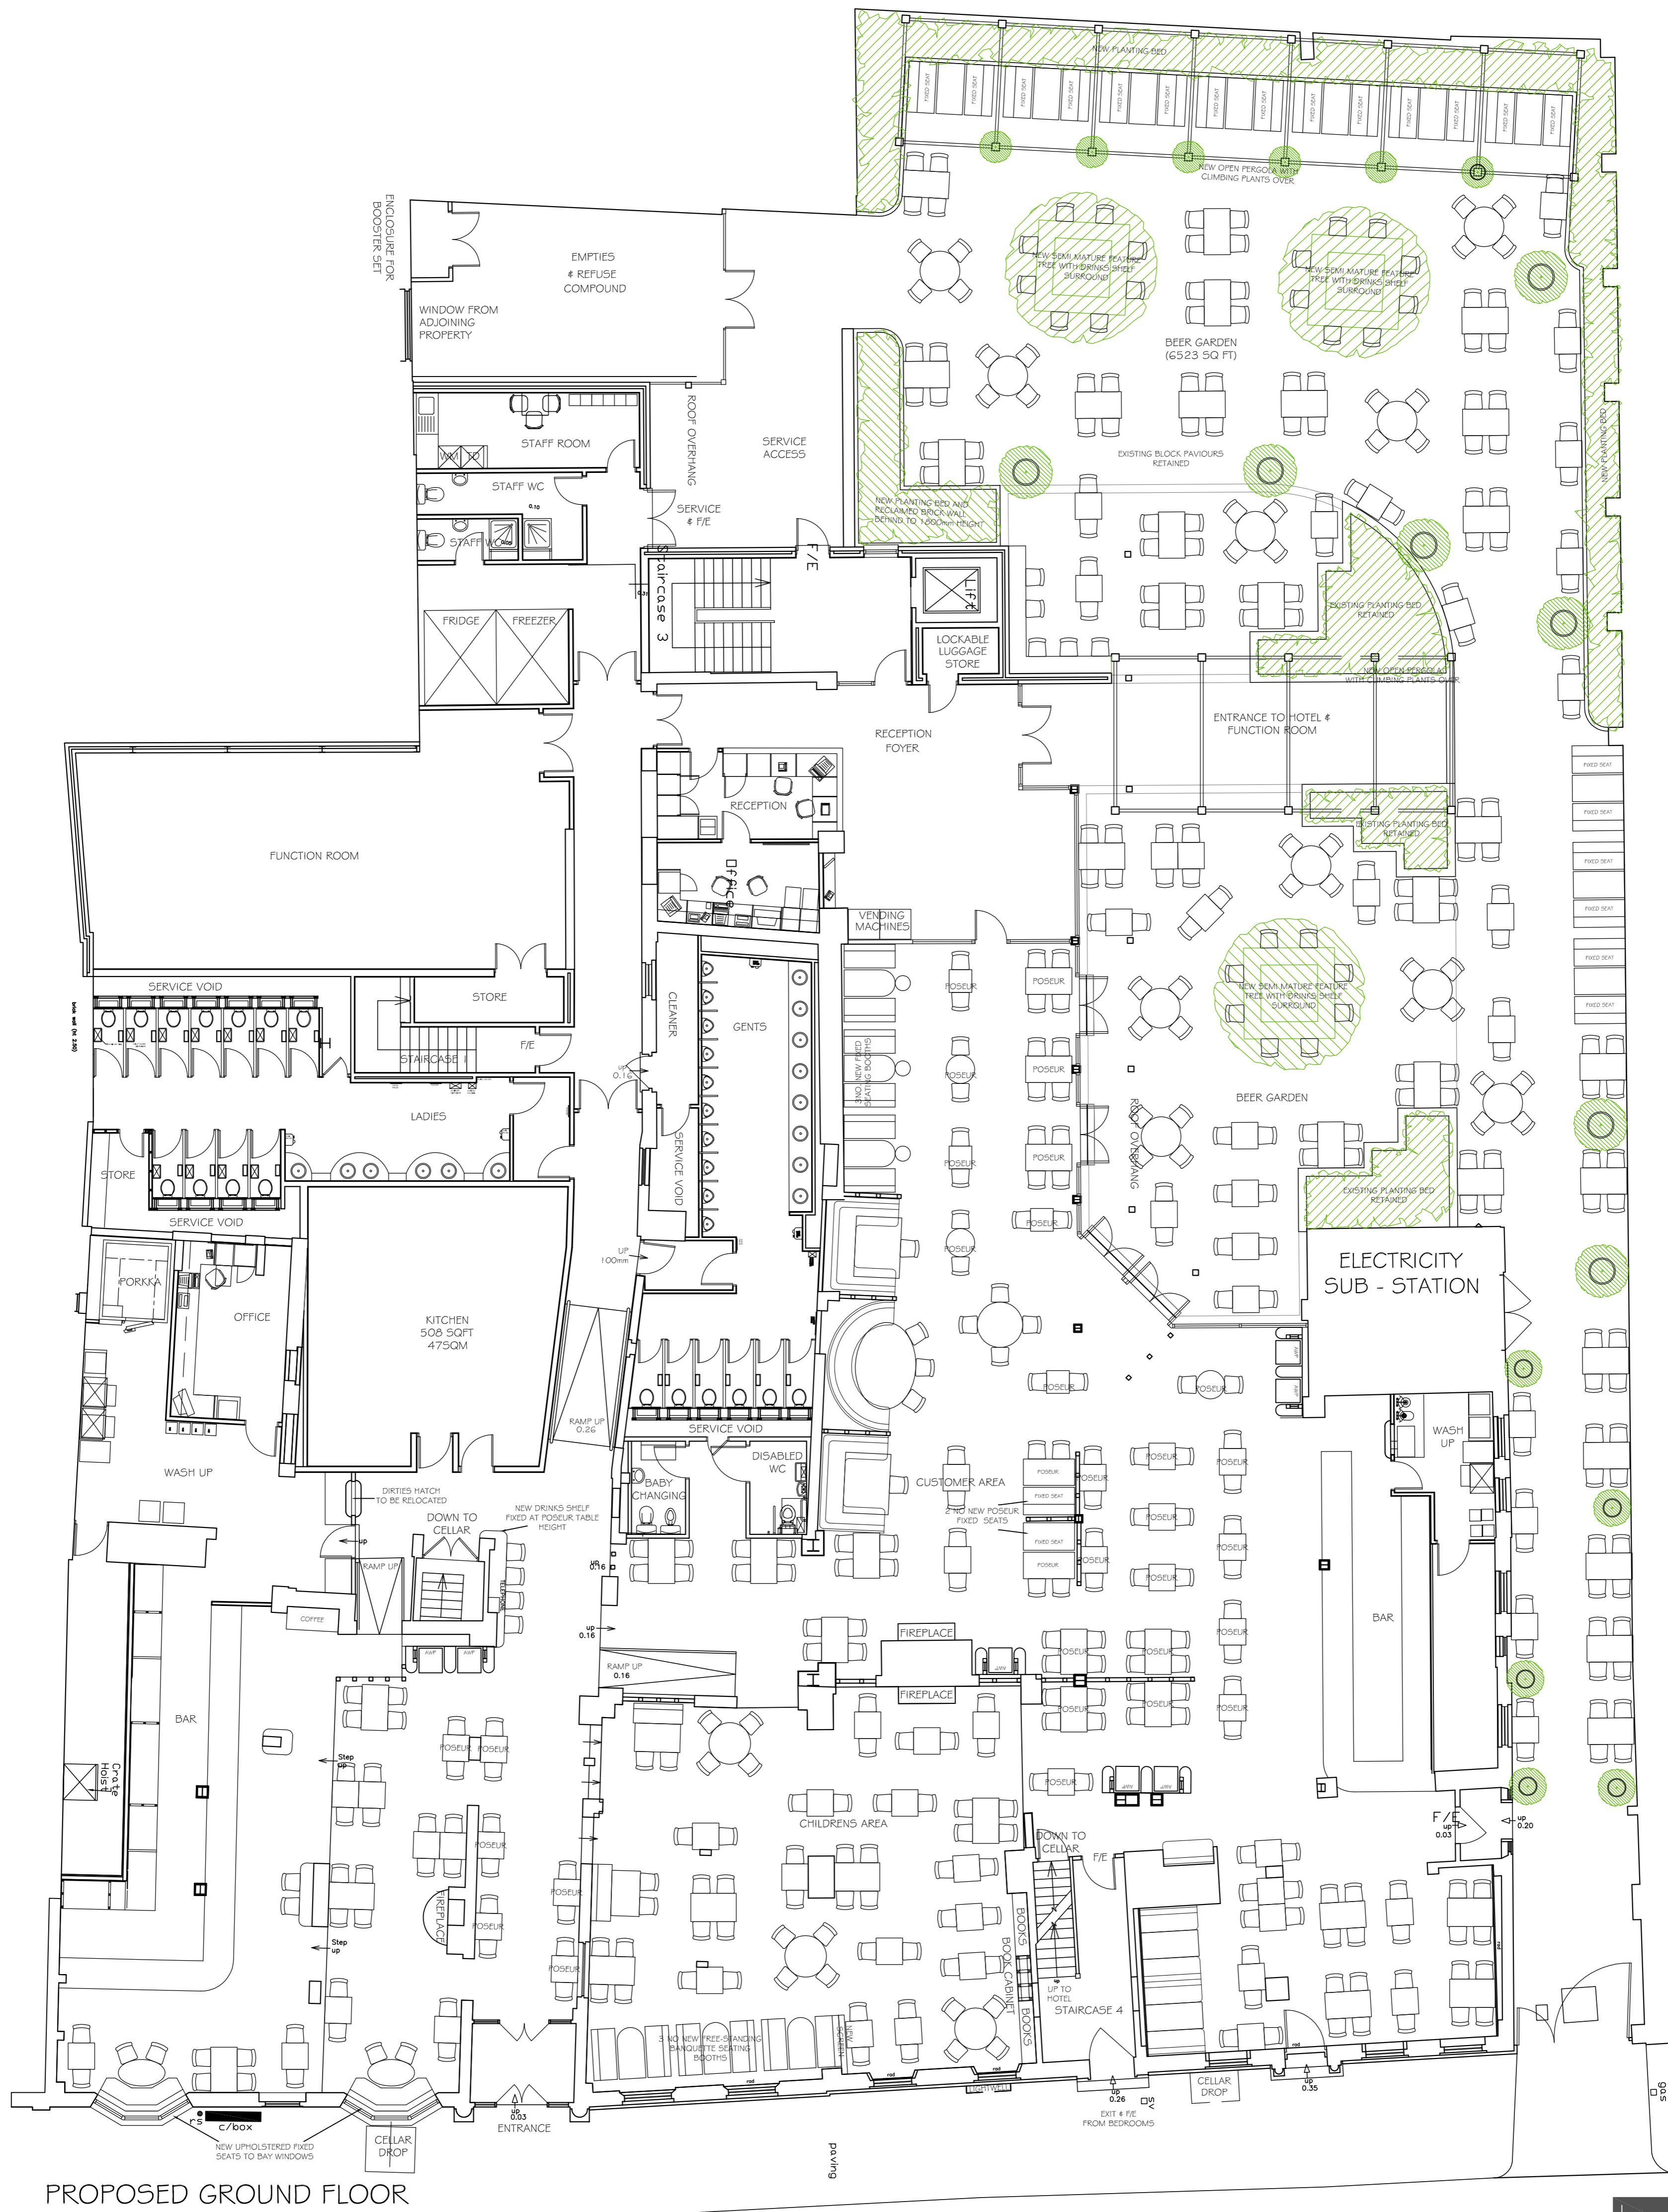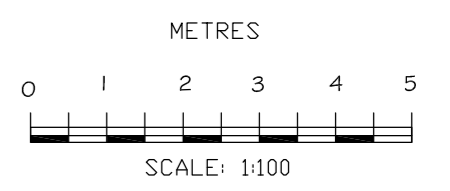

PROPOSED GROUND FLOOR

HART STREET

**KDPO** kdesign  
kproject management  
kdarchitecture

Adur Business Centre  
Little High Street  
Shoreham by Sea

t. 01273 467518  
e. info@kdpaine.co.uk  
www.kdpaine.co.uk

CLIENT	JD WETHERSPOON PLC		
PROJECT	PUB NO: 2367 THE CATHERINE WHEEL HENLEY ON THAMES		
DRAWING	PROPOSED BEER GARDEN PLAN		

SCALE	DATE	DRAWN
A1/1:100	MAY 17	DPG
PROJECT No	DRAWING No	REVISION
7216	PLO4	