



NOTE
Do not scale from these drawings. Measure all critical dimensions on site.

Appendix B

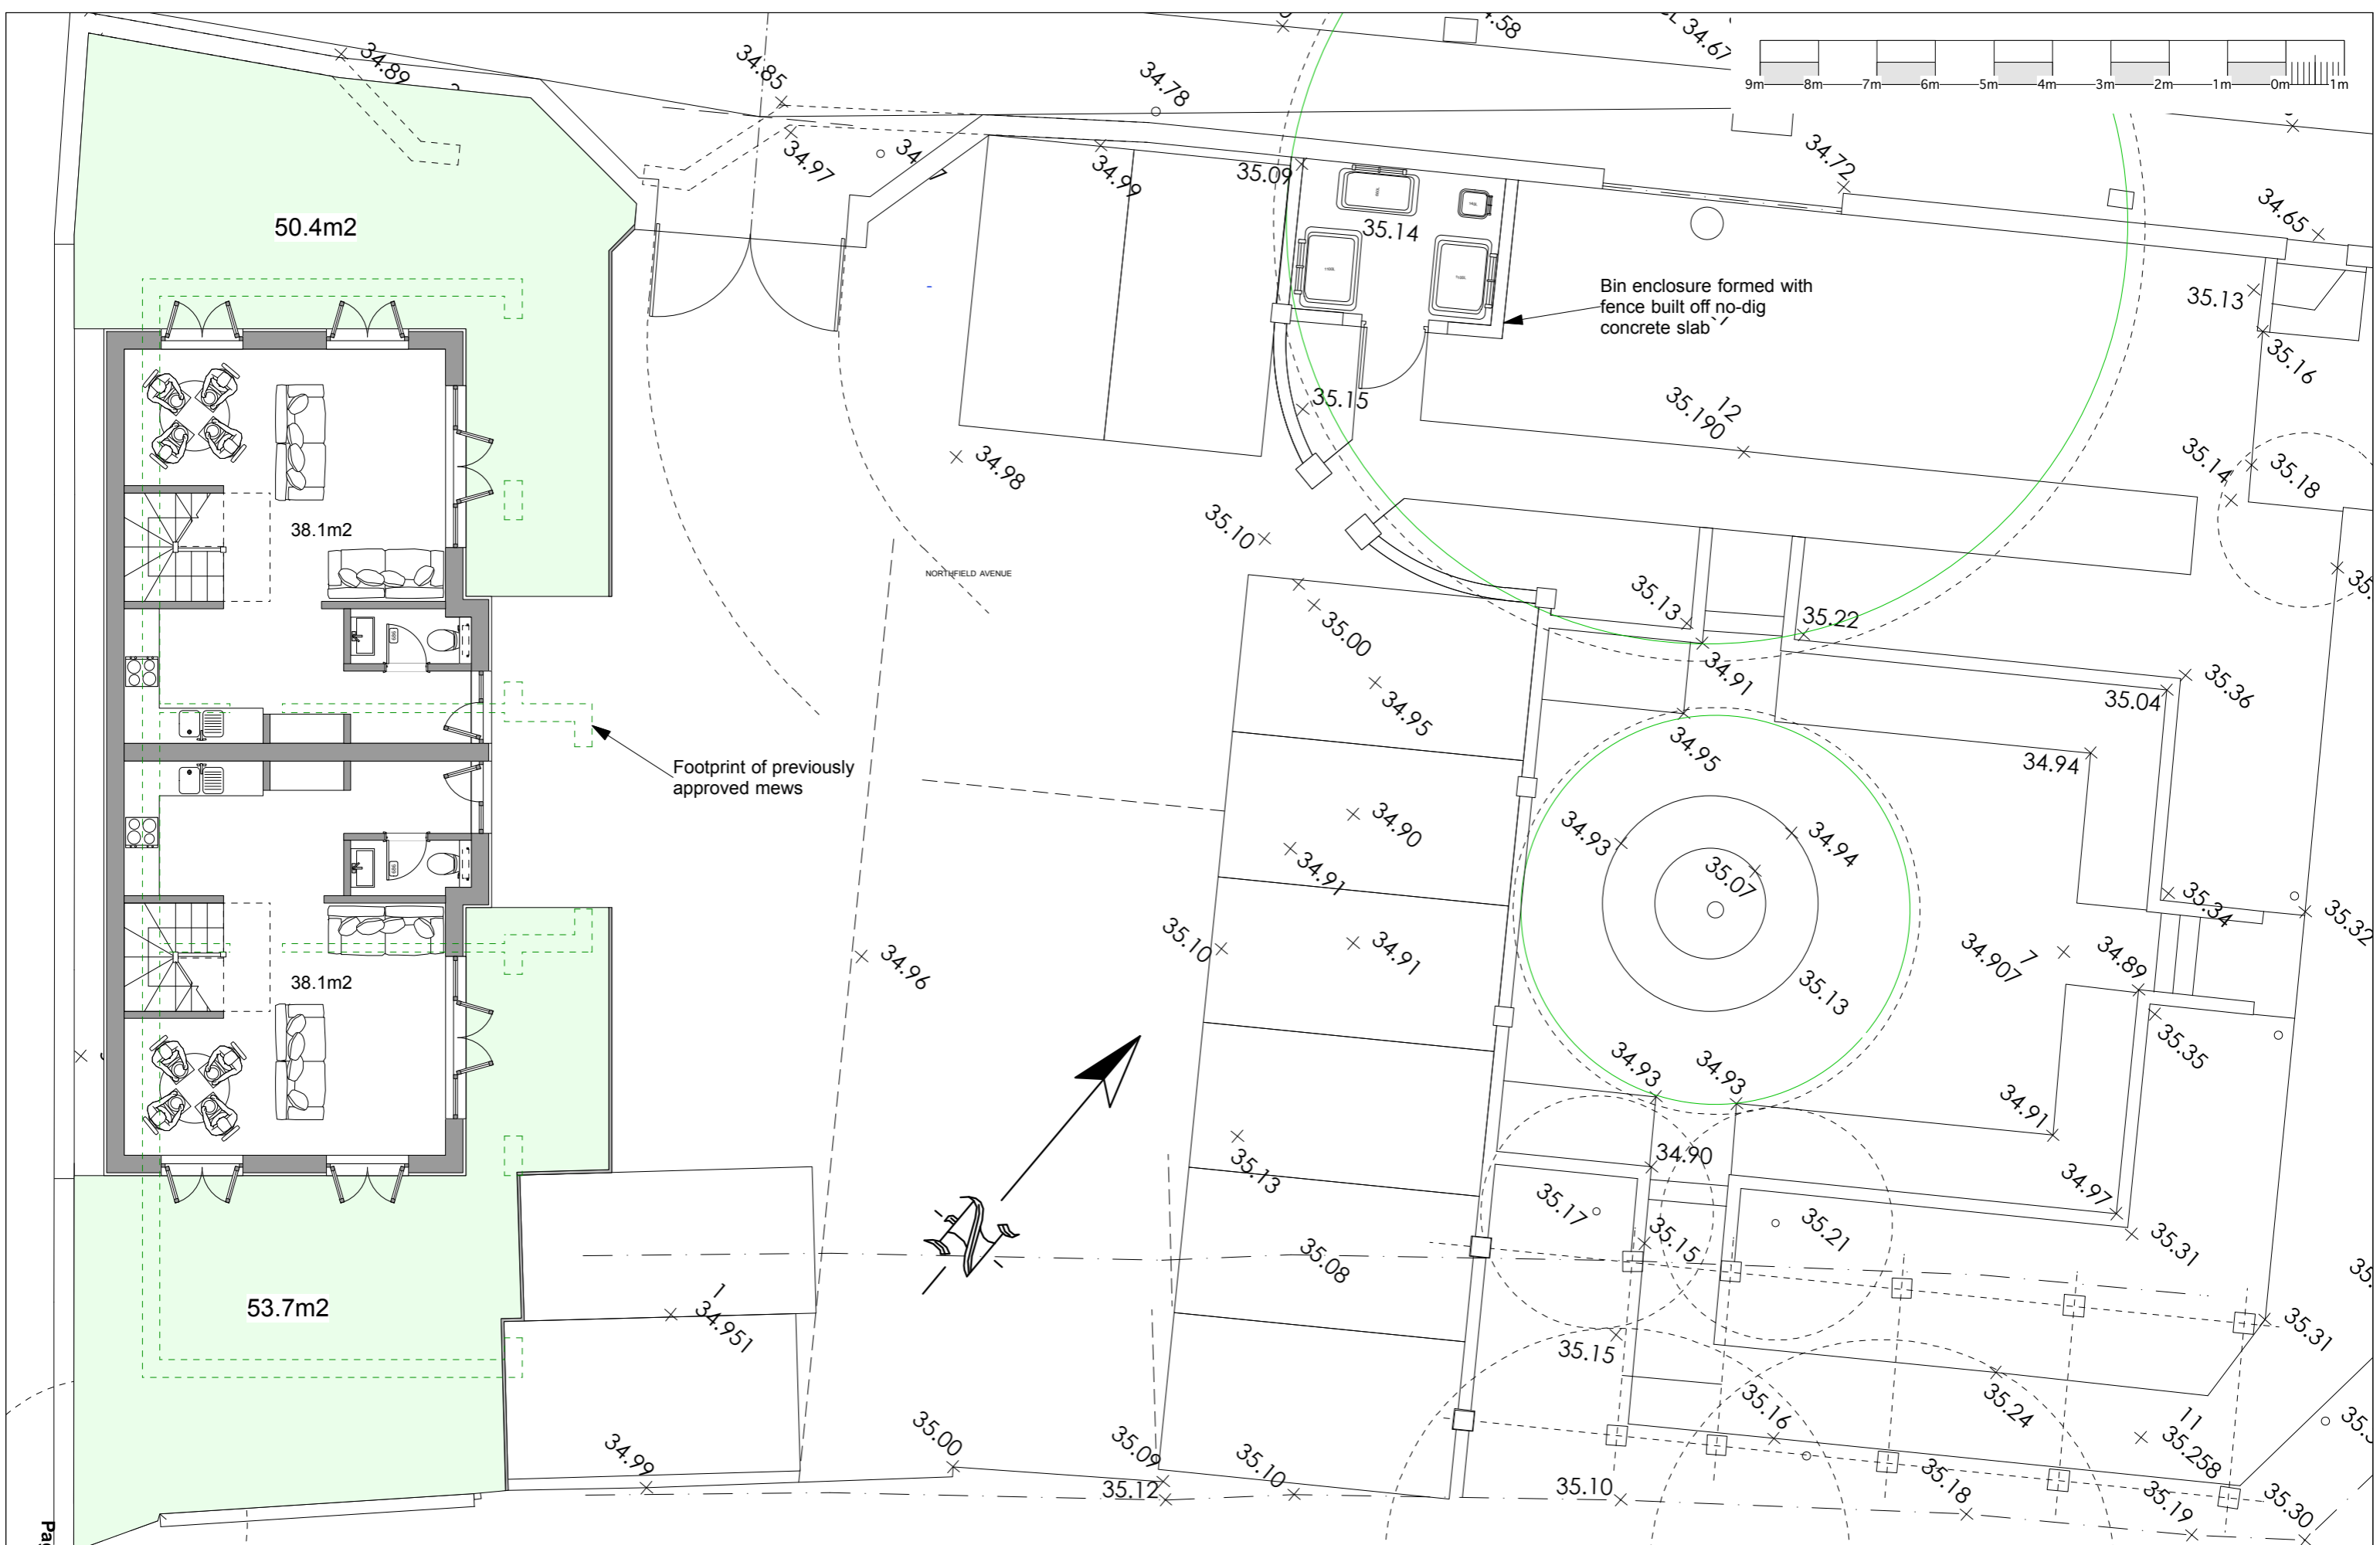

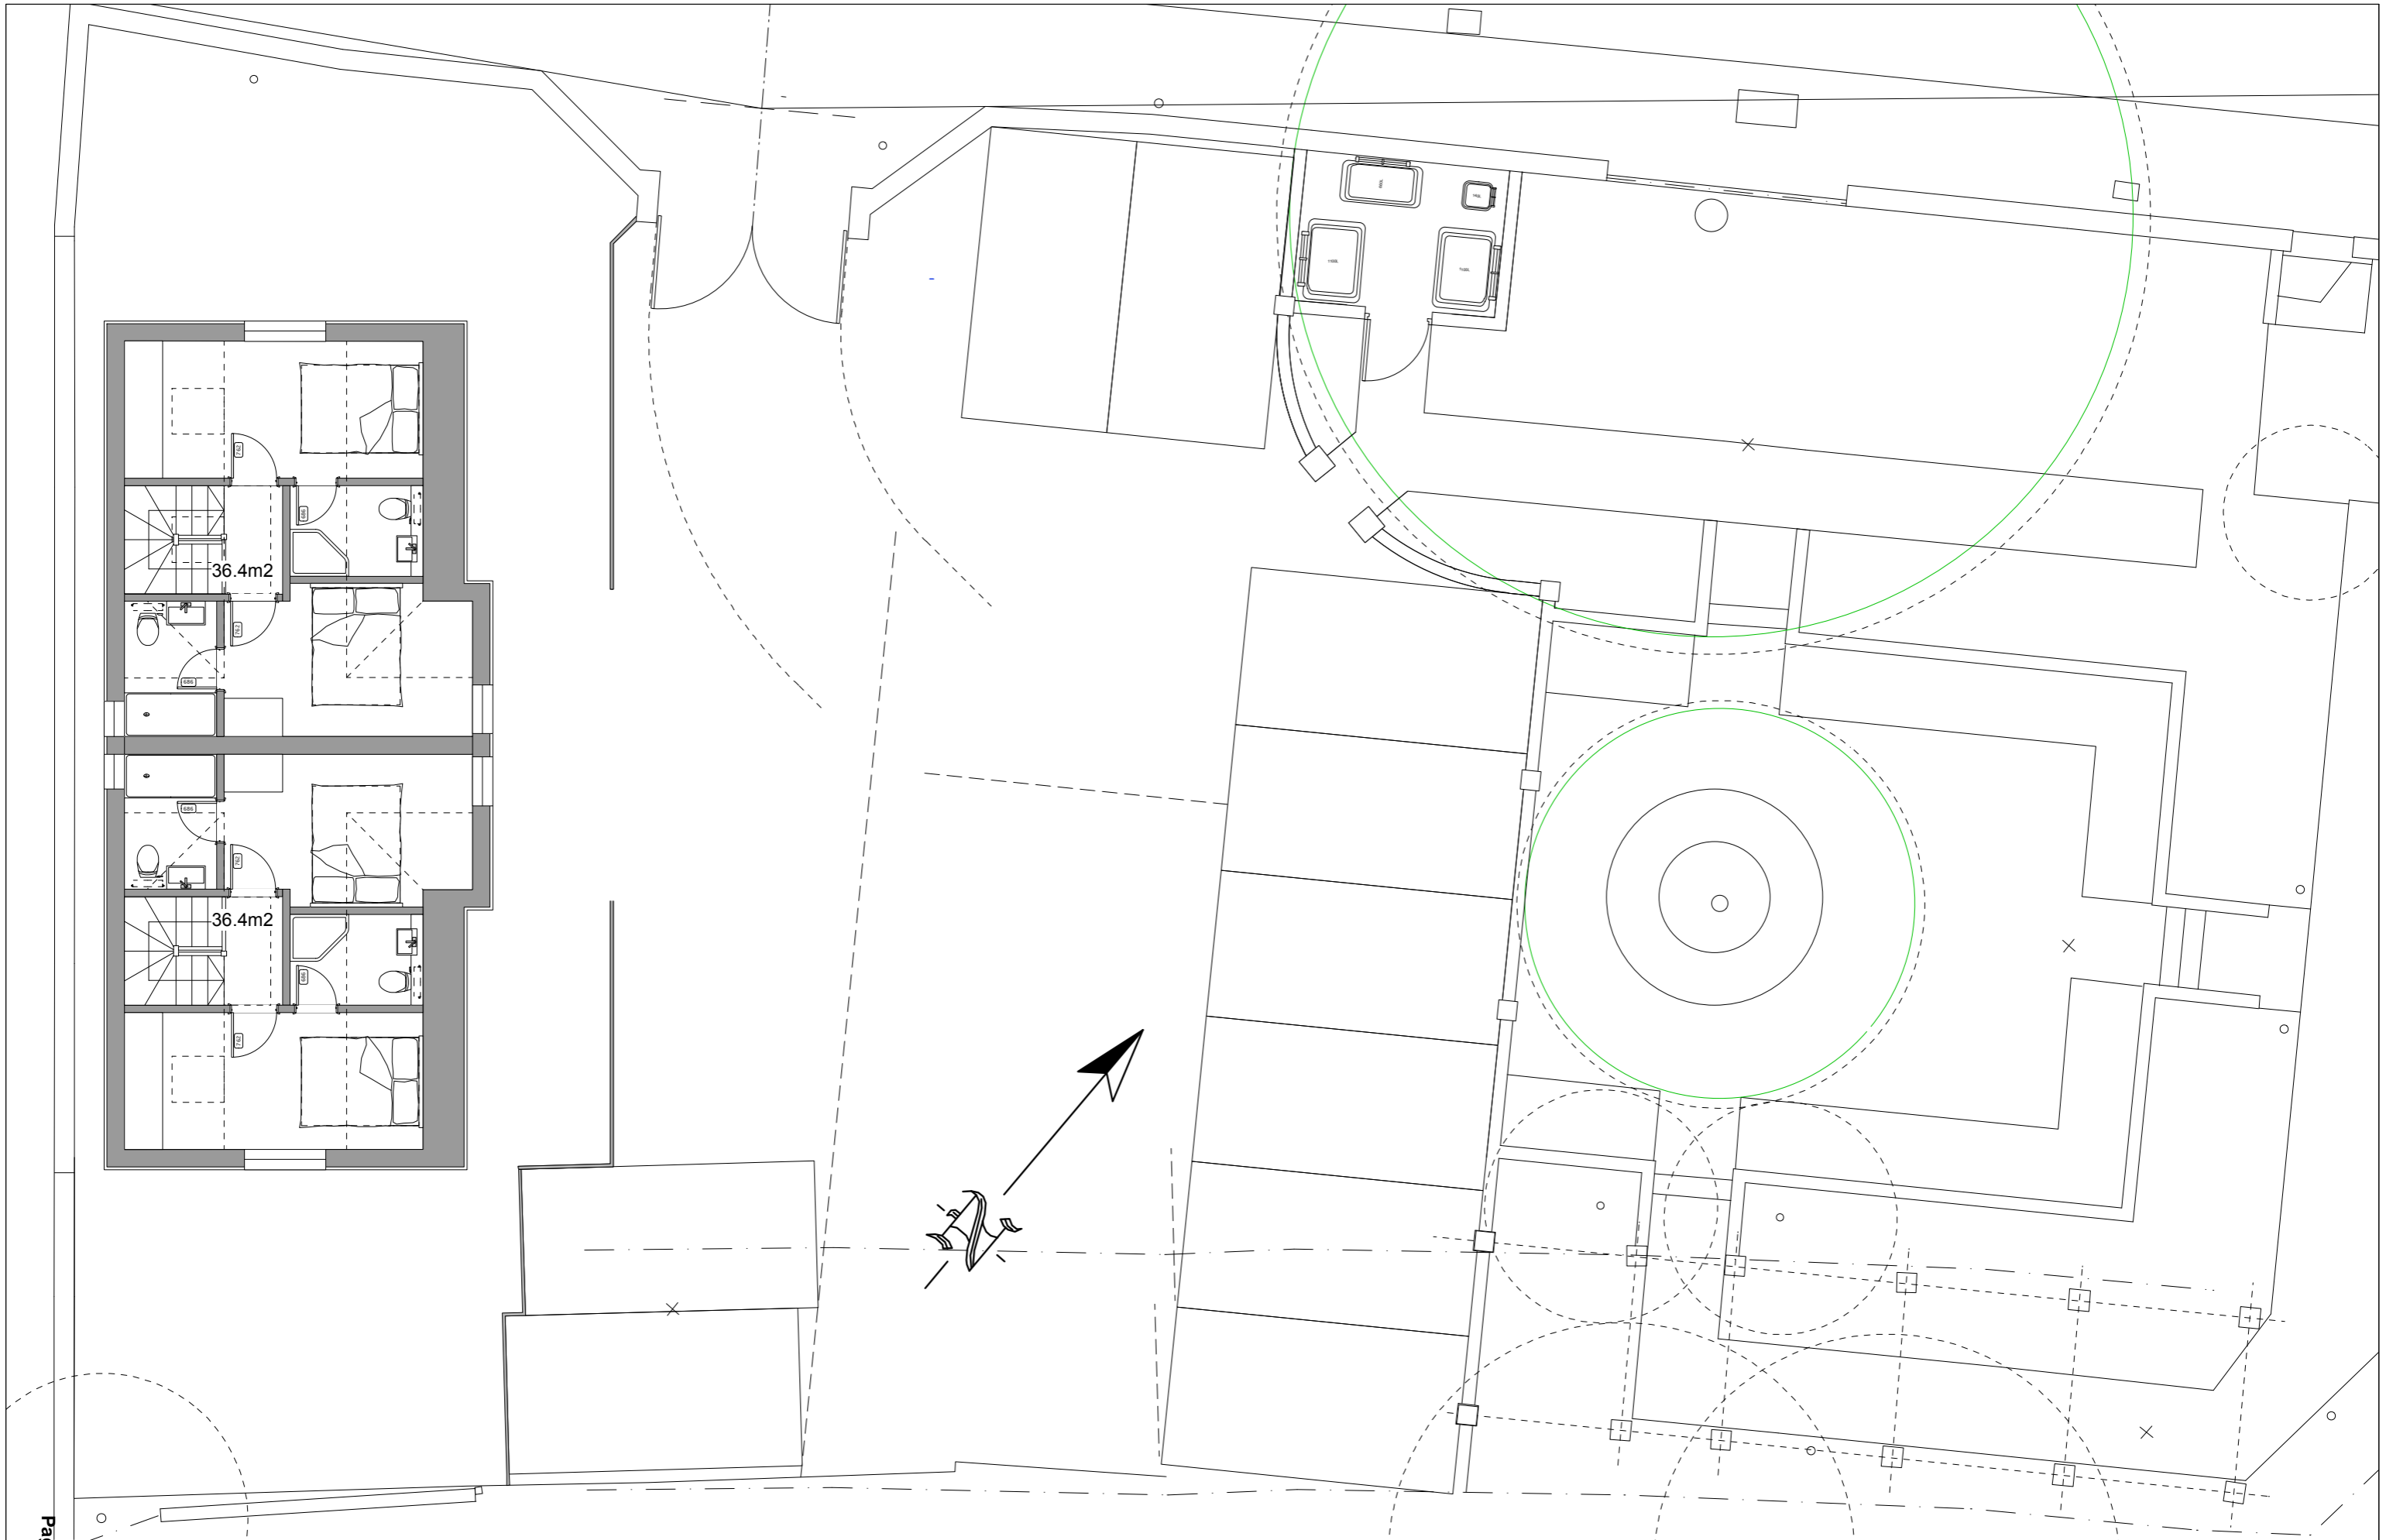




Ridge height of adjacent bungalow




NORTH ELEVATION

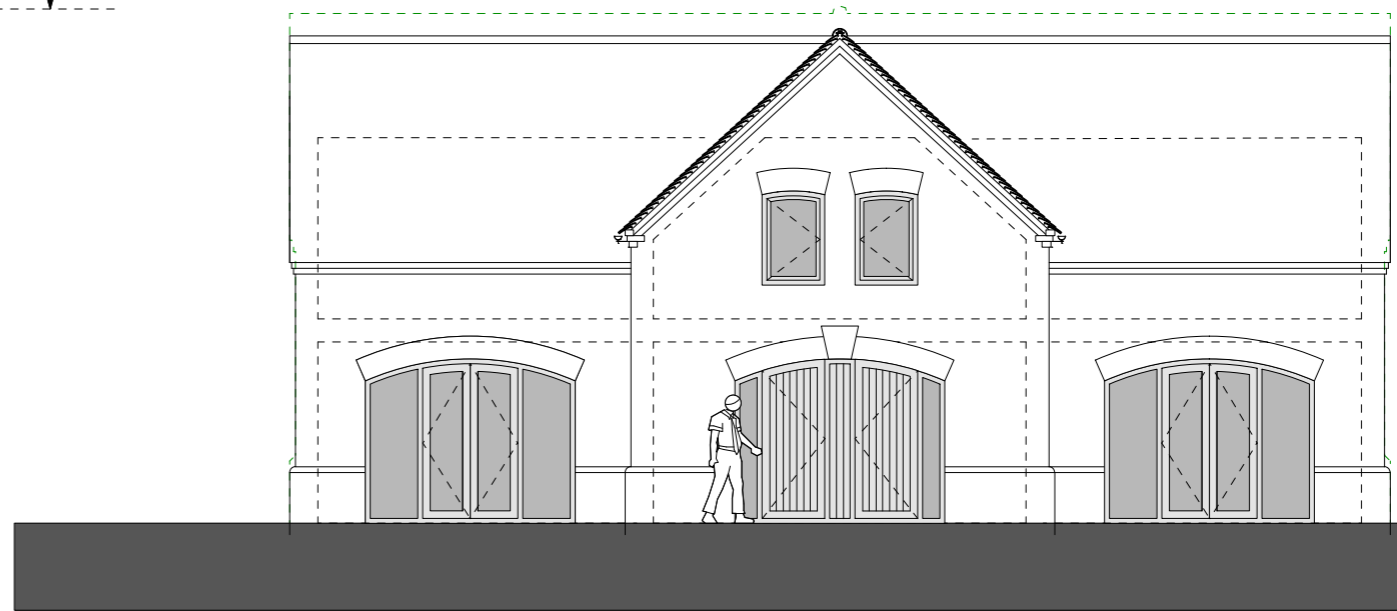


EAST ELEVATION

Profile of previous design shown in dashed green line

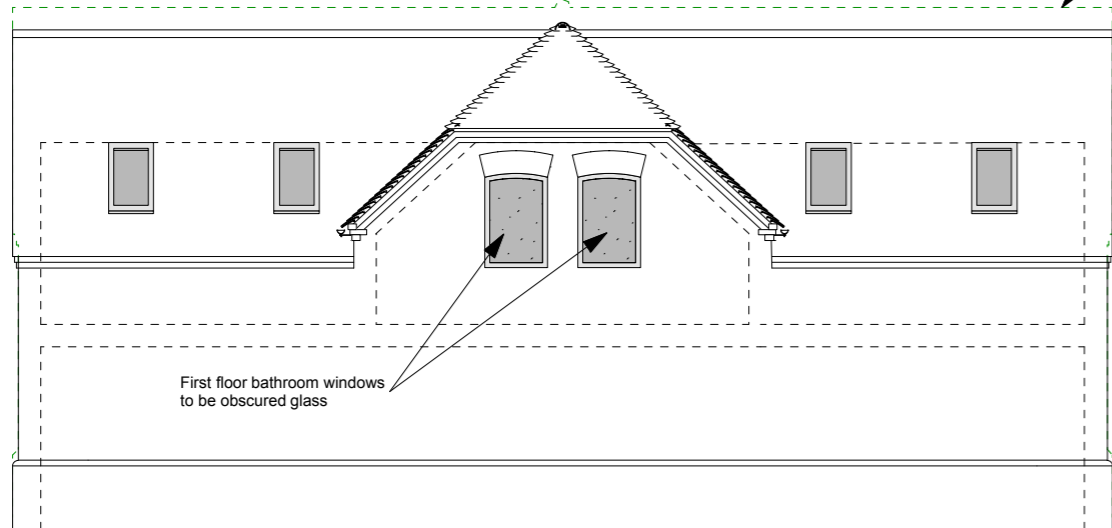

First floor bathroom windows to be obscured glass

First floor bedroom window to be obscured glass

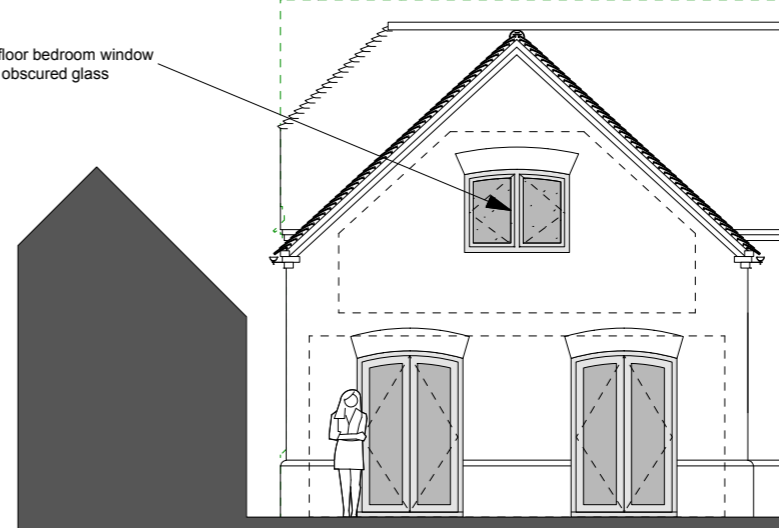

WEST ELEVATION

SOUTH ELEVATION

This page is intentionally left blank