

Enquiry System
Printed on 21/10/2013
for PAULUC
at scale of 1:1,250



© Crown copyright and database rights 2010 Ordnance Survey 100016666
The Ordnance Survey mapping included within this publication is provided by South Oxfordshire District Council under license from the Ordnance Survey in order to fulfil its public function to act as a planning authority. Persons viewing this mapping should contact Ordnance Survey copyright for advice where they wish to license Ordnance Survey mapping for their own use.



B - DORMERS REINSTATED - AUG'13
 A - SIDE GABLE REDUCED 1METRE/HOUSE REPOSITIONED/DORMERS OMITTED


10M 1:500 SCALE BAR A3 SIZE

PROPOSED HOUSE AT LEAWOOD - TANNERS LANE - CHALKHOUSE GREEN - READING - BERKS
 BLOCK PLAN 1:500 A3 SIZE


WTD2 - 01B

JAN '13


A3

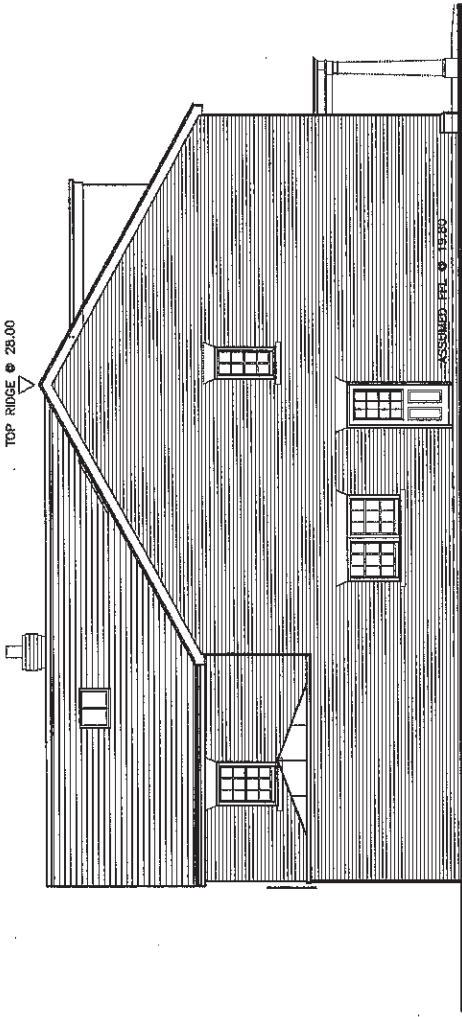


SIDE ELEVATION (SOUTH)

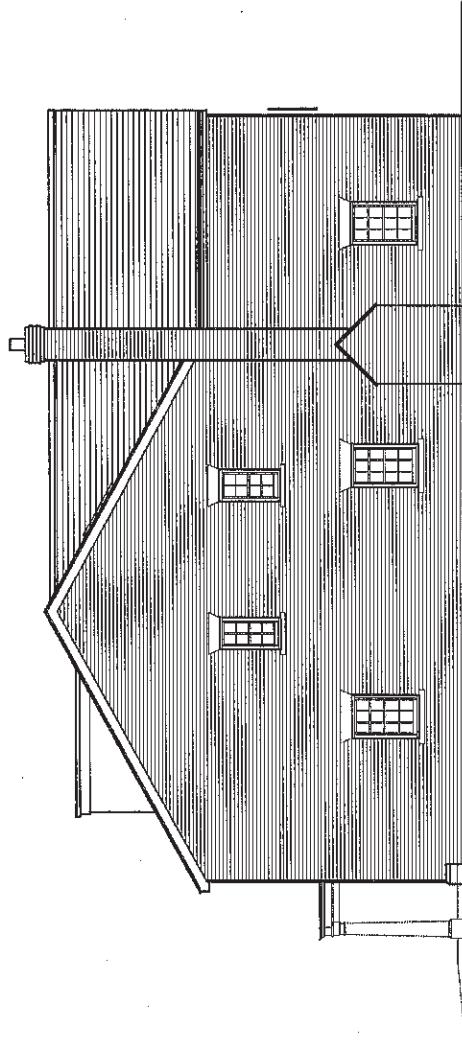

SIDE ELEVATION (NORTH)

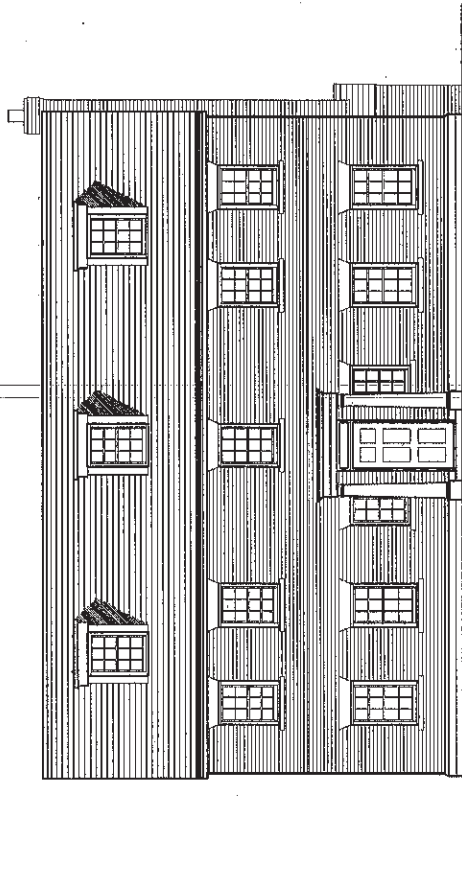

FRONT ELEVATION (EAST)

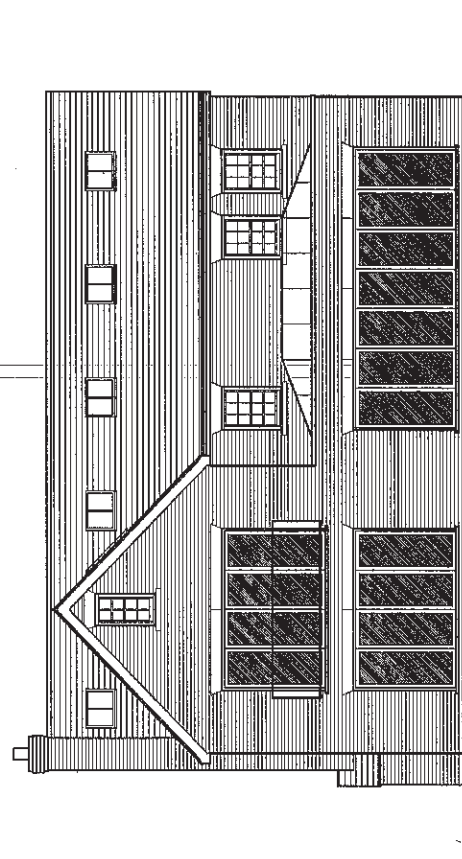

REAR ELEVATION (WEST)

- EXTERNAL FINISHES:-**
- SELECTED RED STOCK BRICKS
 - STONE LINTELS & CILLS TO OPENINGS
 - STONE STRING COURSE, PLINTH & PORTICO
 - STONE COPING TO ORANGERY
 - WHITE FINISH SLIDING SASH WINDOWS
 - WHITE FINISH DOOR JOINERY
 - WHITE FINISH FASCIAS, BARGE BOARDS & SOFFITS
 - BLACK UPVC RAINWATER GOODS
 - OBSCURE GLAZING TO EN-SUITE WINDOWS

10




Metres (1:100)


PROJECT TITLE	PROPOSED DWELLING, LEAWOOD, TANNERS LANE, CHALKHOUSE GREEN, READING, BERKS
DRAWING TITLE	PROPOSED ELEVATIONS
CLIENT	MR CRAIG TUCKER
drawn	scale 100
date 6.13	dwg no. 9091/PL03

bourne
 architectural design services

m+ 07870599050 ex info@bourne9.co.uk w+ www.bourne9.co.uk

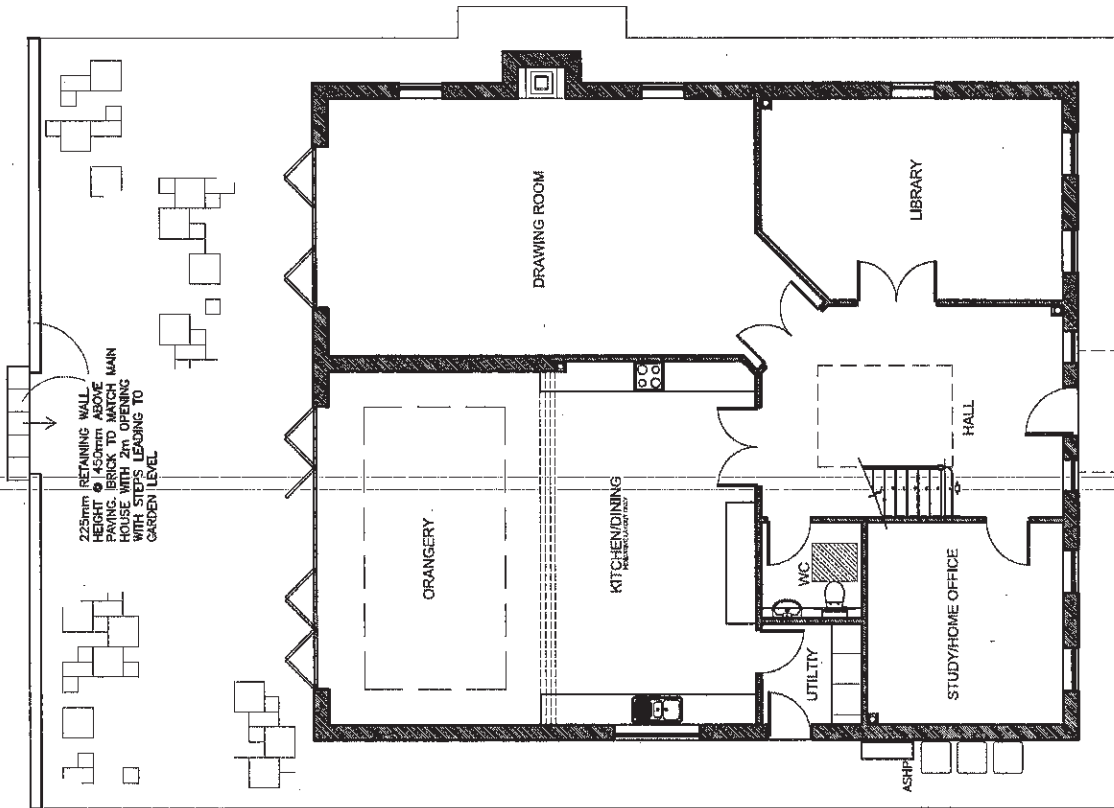

GROUND FLOOR

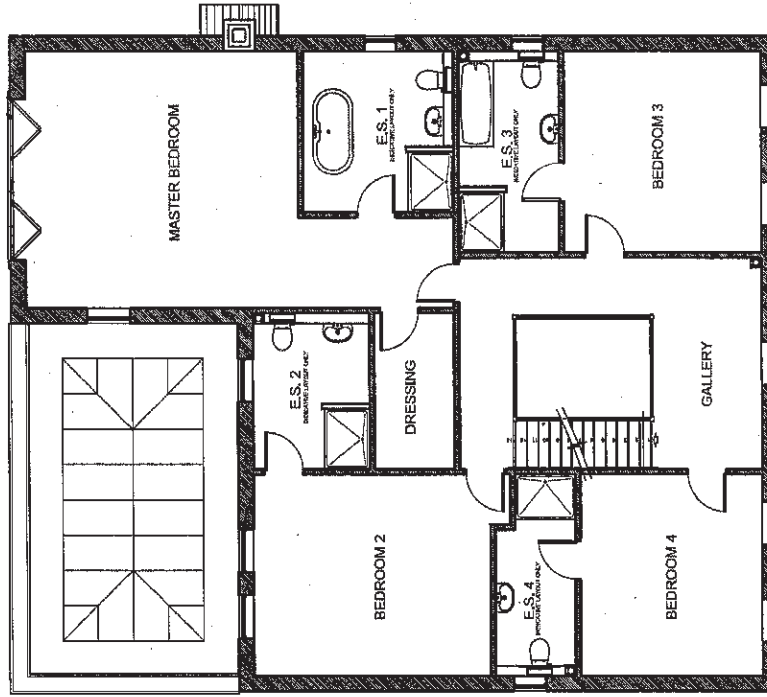


FIRST FLOOR

PROJECT TITLE PROPOSED DWELLING, LEAWOOD, TANNERS LANE, CHALKHOUSE GREEN, READING, BERKS
 DRAWING TITLE GROUND & FIRST FLOORS
 CLIENT MR CRAIG TUCKER


drawn . scale 100
 date 6.13 dwg no. 9081/PL01





m: 07870599050 e: info@bourne9.co.uk w: www.bourne9.co.uk

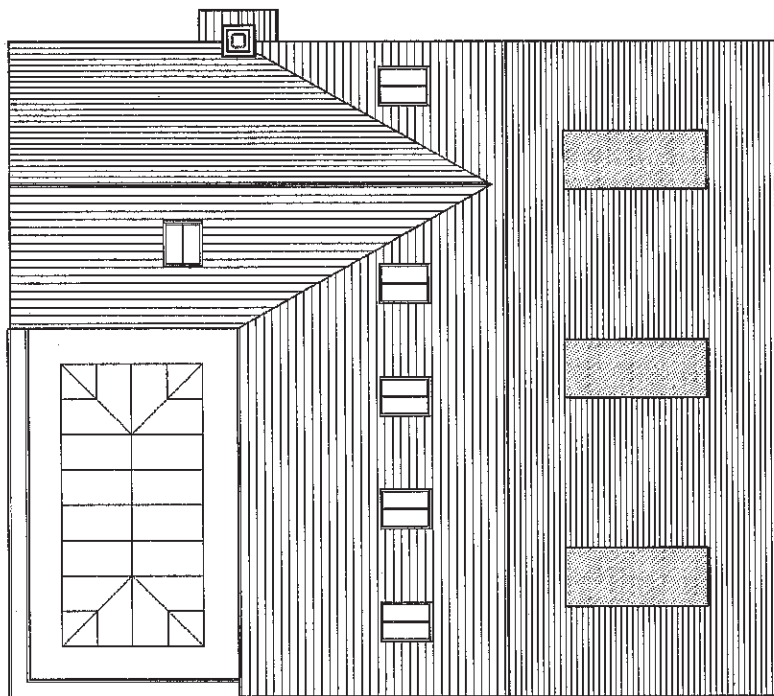

ROOF PLAN

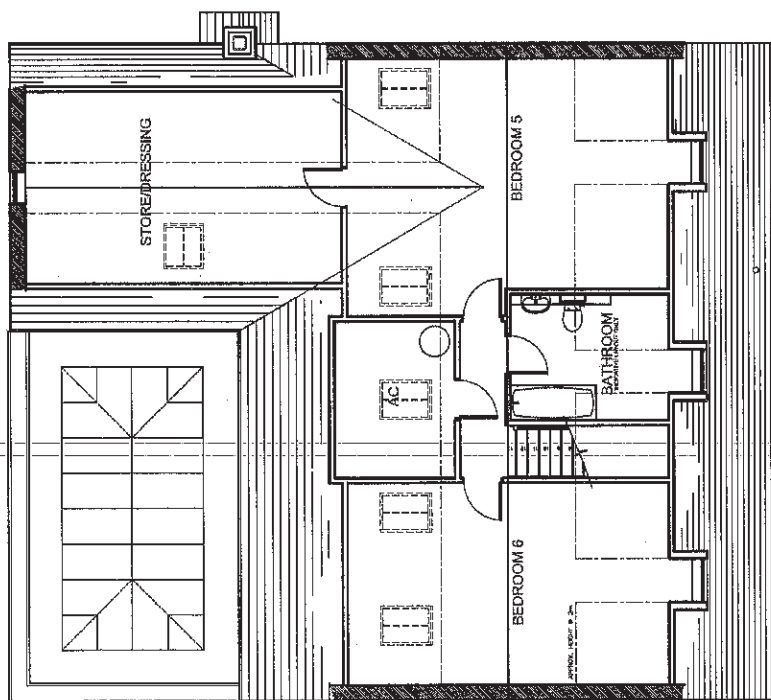


SECOND FLOOR

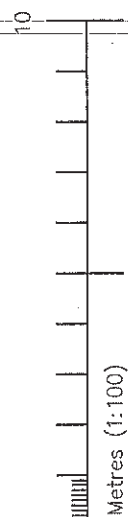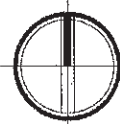

bourne
architectural design services

nr-07870599030 e= info@bourne9.co.uk w= www.boume9.co.uk

PROJECT TITLE	PROPOSED DWELLING, LEAWOOD, TANNERS LANE, CHALKHOUSE GREEN, READING, BERKS		
DRAWING TITLE	SECOND FLOOR & ROOF PLANS		
CLIENT	MR CRAIG TUCKER		
drawn	scale	100	
date	6.13	dwg no. 9091/PL02	

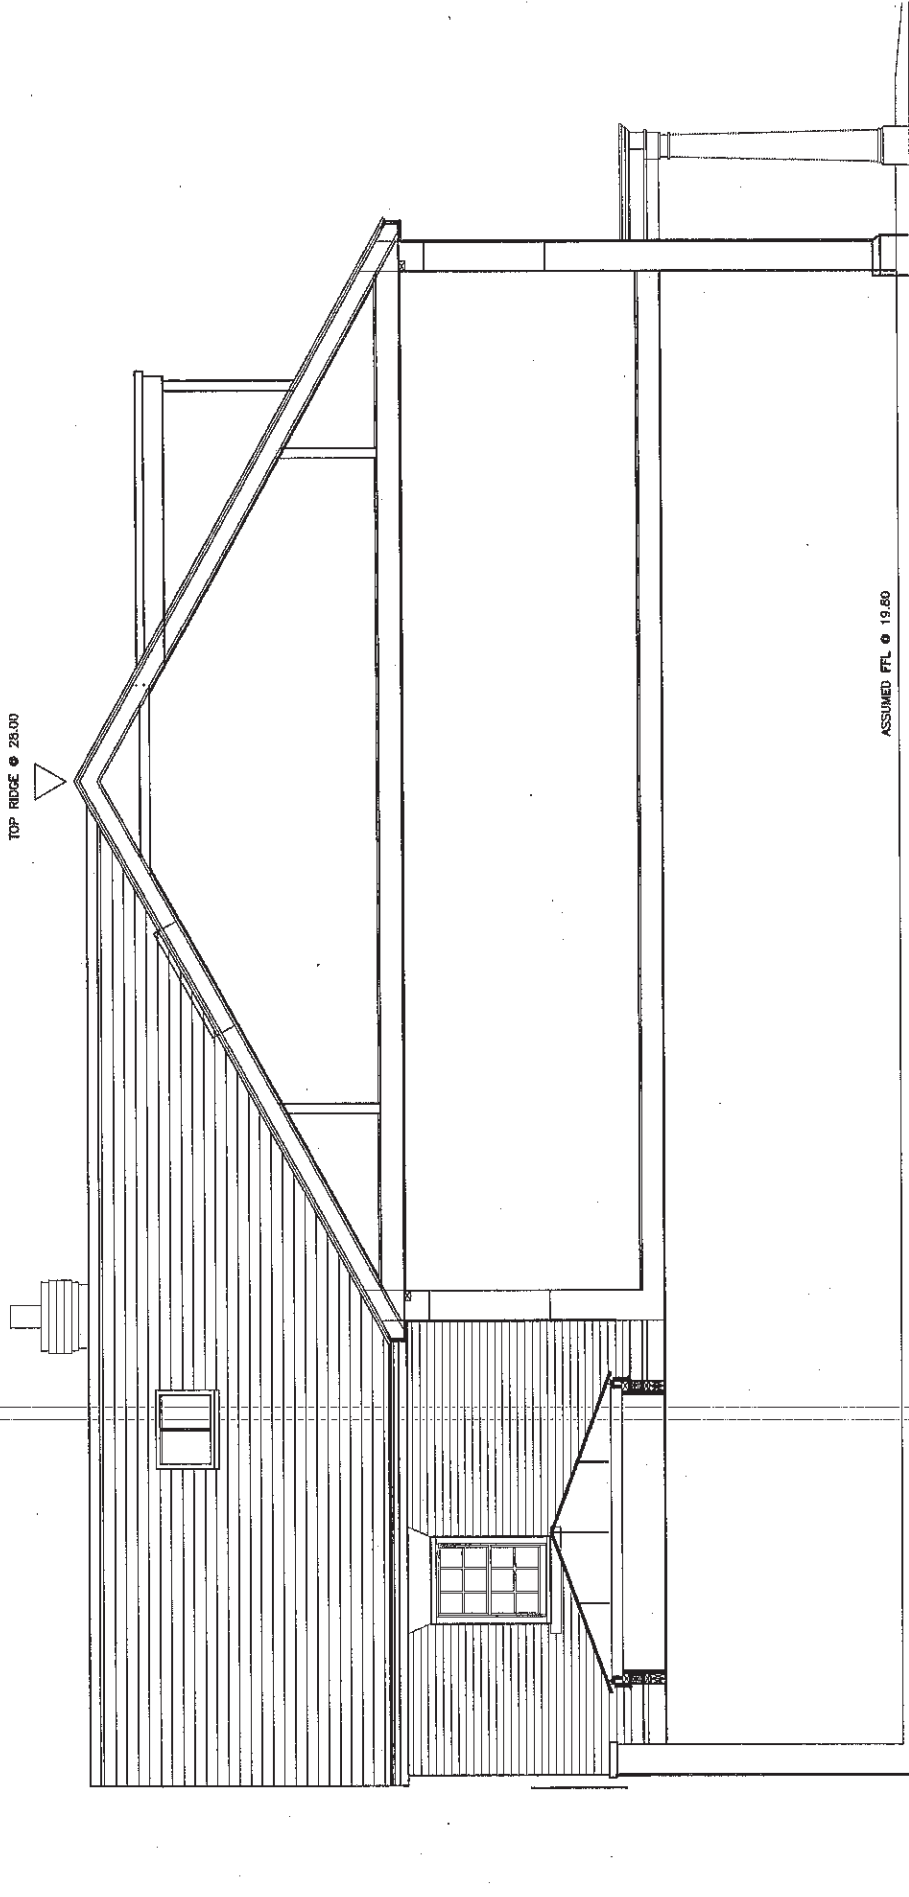

SECTION

PROJECT TITLE	PROPOSED DWELLING, LEANWOOD, TANNERS LANE, CHALKHOUSE GREEN, READING, BERKS
DRAWING TITLE	PROPOSED SECTION
CLIENT	MR CRAIG TUCKER
drawn	scale 50
date 6.13	dwg no. 9091/PLD4

bourne
architectural design services

t: 07870599030 e: info@bourne9.co.uk w: www.bourne9.co.uk

