

© Crown copyright and database rights 2014 Ordnance Survey 100018668



Application No. P14/S1361/FUL

1:512 scale



South Oxfordshire District Council is licensed to use Ordnance Survey mapping for its own business use as a member of the Public Sector Mapping Agreement.

Persons viewing this mapping should contact Ordnance Survey copyright for advice where they wish to use Ordnance Survey mapping for their own use.

Agenda Item 7



© Crown copyright and database rights 2014 Ordnance Survey 100018668



Application No. _UD

1:1,250 scale



South Oxfordshire District Council is licensed to use Ordnance Survey mapping for its own business use as a member of the Public Sector Mapping Agreement.

Persons viewing this mapping should contact Ordnance Survey copyright for advice where they wish to use Ordnance Survey mapping for their own use.

Agenda Item 7



Existing overgrown hedge removed and replaced with new hornbeam hedging to whole boundary with road

New vehicular access for new house with sight-lines as agreed with OCC Highways

Existing overgrown hedge removed and replaced with new hornbeam hedging to whole boundary with road

Existing access retained but new hedging planted so that sight-lines are improved.

Leylandii Cupressus hedging to be removed close the proposed new garage and replaced with 1.8m high close-boarded fence. Remainder of Leylandii to be retained.

Attractive cedar tree retained

Revisions

Job No **CHE** Status **P** Dwg **1.33** Revision **E**

Scale 1:500 @ A3 Issued for **Planning** Date April 2014 Revised 03.04.14


Site plan as proposed

© Purple Architects Ltd / Do not scale off drawing. Check all dimensions on site and advise any discrepancies before commencing work. All figured dimensions are millimetres unless otherwise stated.


Purple architects
31 Coucher Street, Watlington OX49 5DF 1.01451 613020 www.purplearchitects.com studio@purplearchitects.com

Land adjacent to Chefford House, Shiplake

Agenda Item 7

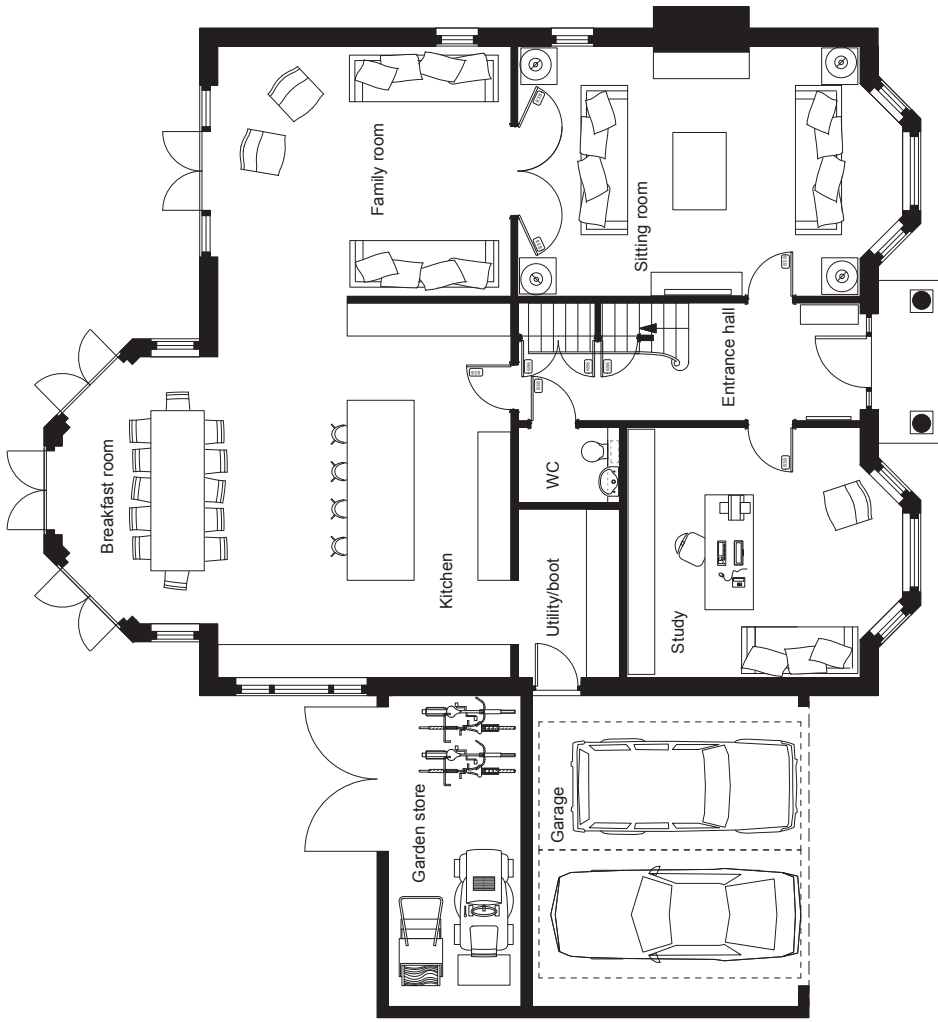

Ground floor plan

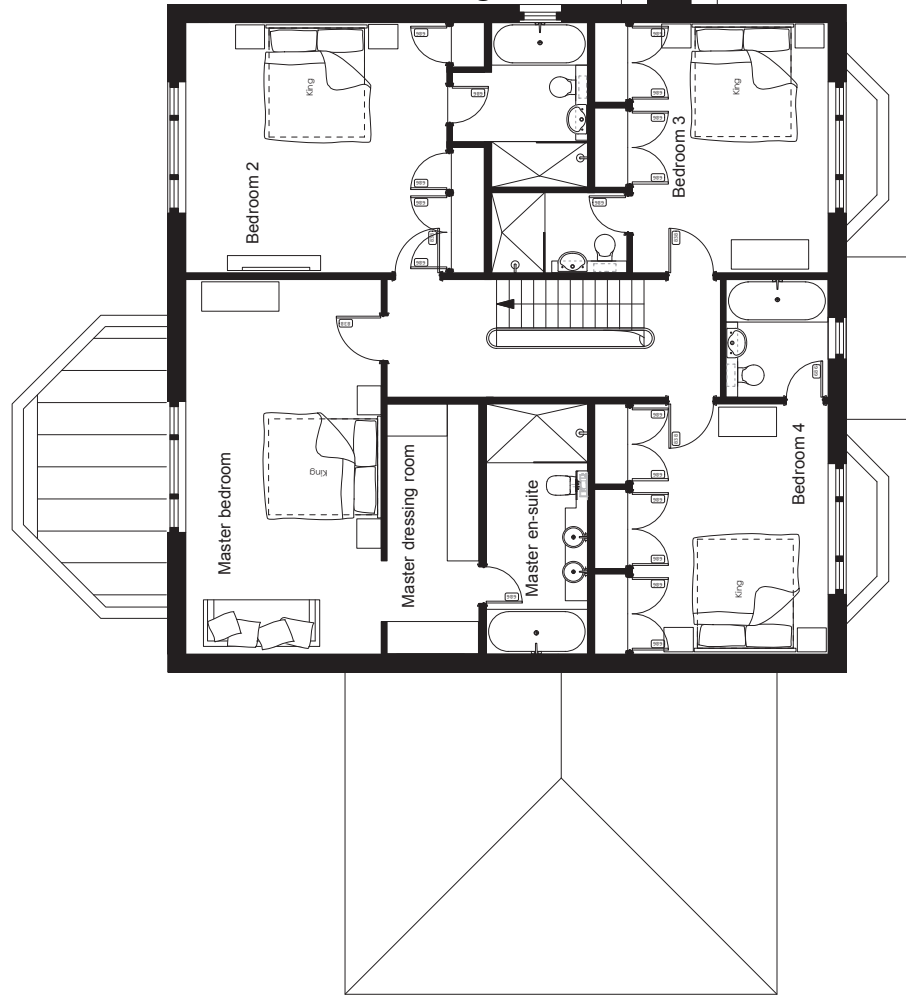


First floor plan




Land adjacent to Chefford House, Shipplate Ground and first floor plans as proposed		Status CHE	Job No Scale 1:100 @ A3	Issued for Planning	Dwg 1.40	Date April 2014	Revision Revised 08.07.14
Revisions		© Purple Architects Ltd. Do not scale off drawing. Check all dimensions on site and advise any discrepancies before commencing work. All figured dimensions are millimetres unless otherwise stated.					

Agenda Item 7

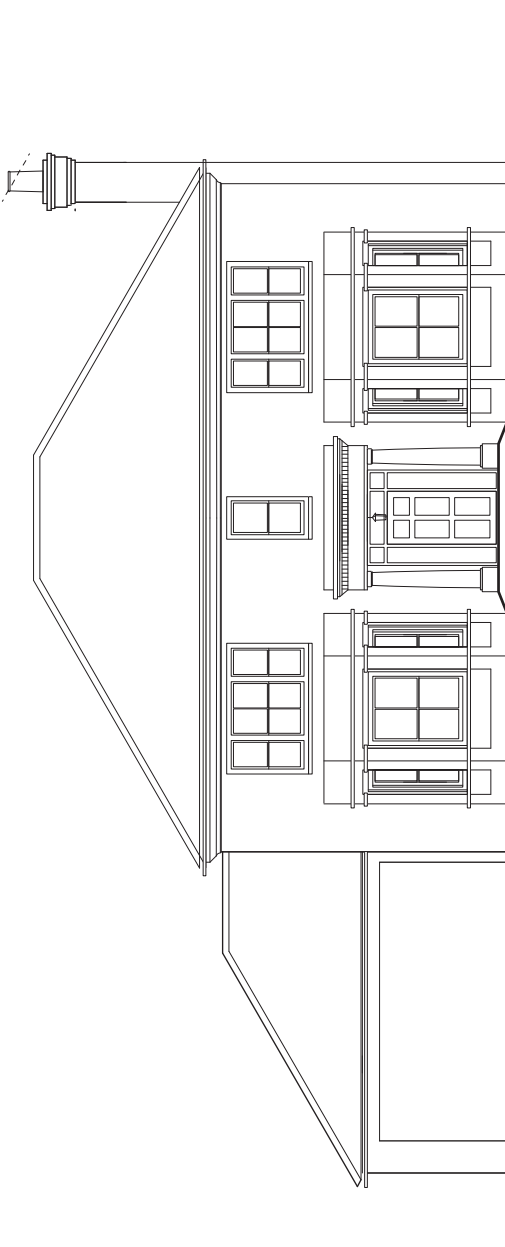

Front elevation

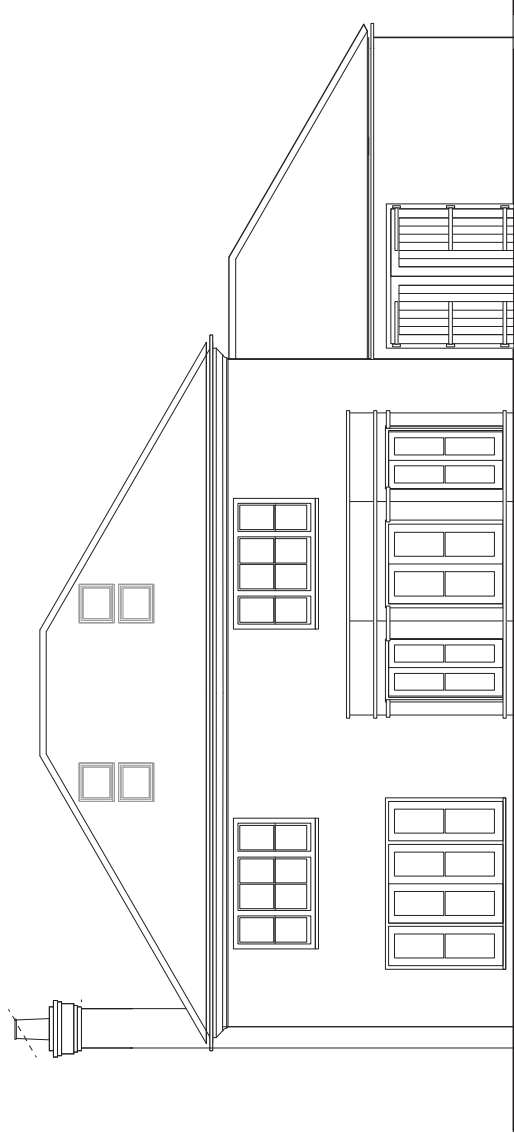


Rear elevation


Purple architects 31 Couching Street, Watlington, OX49 5QF 01491 613020 www.purplearchitects.com studio@purplearchitects.com	Revisions	Land adjacent to Chefford House, Shipplate Elevations as proposed		Job No Scale	Status Issued for	Dwg Date	Revision Revised
		CHE 1:100 @ A3	P Planning	P Date	1.50 April 2014	E 08.07.14	

© Purple Architects Ltd. Do not scale off drawing. Check all dimensions on site and advise any discrepancies before commencing work. All figured dimensions are millimetres unless otherwise stated.

Agenda Item 7

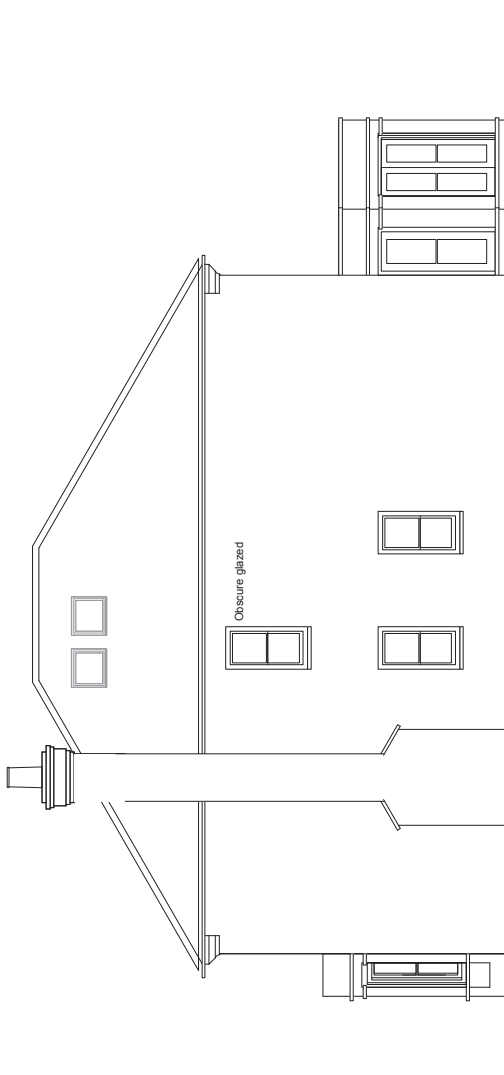


Side elevation (facing Cheiford House)

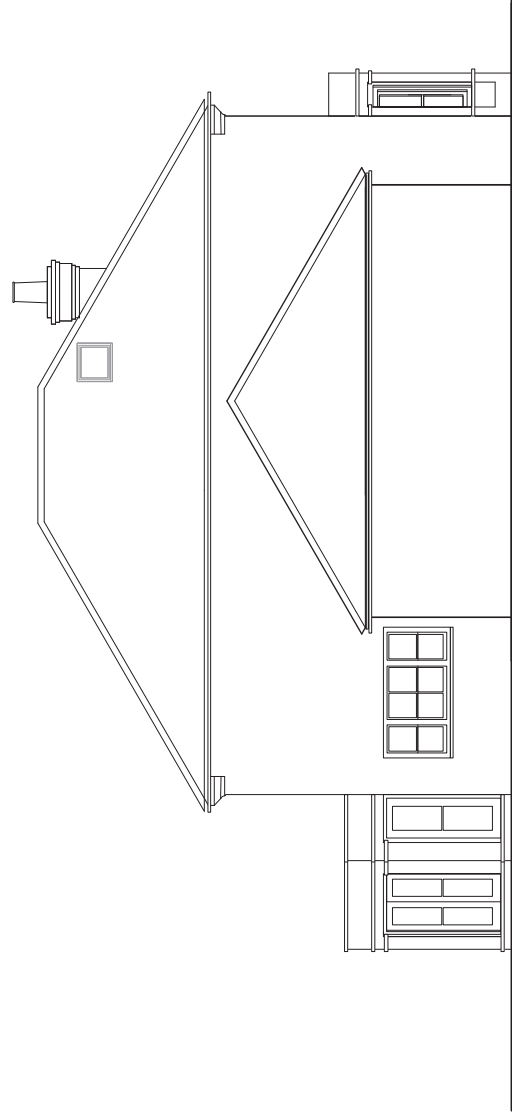

Side elevation

Purple architects 31 Coucher Street, Wallington, OX49 5QF 01491 613020 www.purplearchitects.com studio@purplearchitects.com	Revisions	Land adjacent to Cheiford House, Shipplate Elevations as proposed	Job No Scale CHE 1:100 @ A3	Status Issued for P Planning	Dwg Date 1.51 July 2014	Revision Revised B 08.07.14
	© Purple Architects Ltd. Do not scale off drawing. Check all dimensions on site and advise any discrepancies before commencing work. All figured dimensions are millimetres unless otherwise stated.					


Agenda Item 7

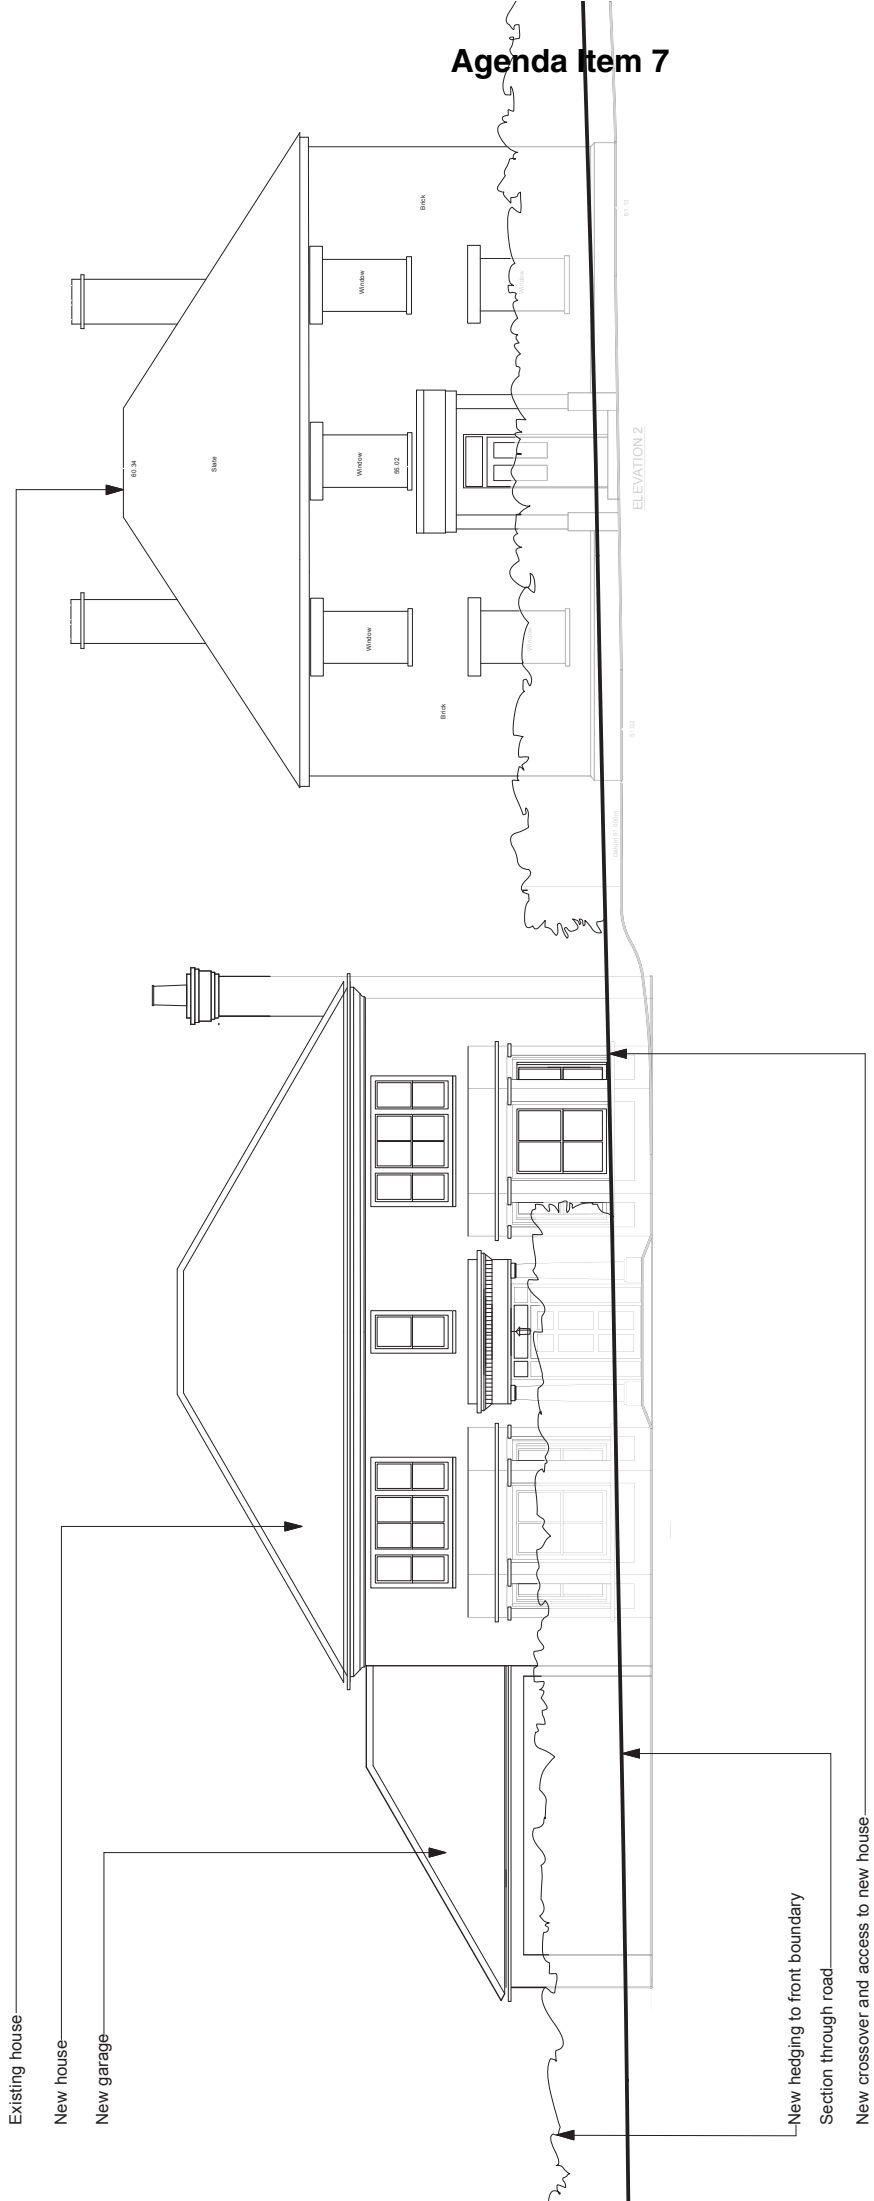

Datum: 45.000m

<p>Revisions</p> <p>Job No CHE Status P Dwg 1.55 Revision D</p>	
<p>Scale 1:100 @ A3 Issued for Planning Date April 2014 Revised 08.07.14</p>	
<p>Land adjacent to Chefford House, Shiplake</p>	
<p>Street elevation of new house and garage in context with existing house</p>	
<p>© Purple Architects Ltd. Do not scale off drawing. Check all dimensions on site and advise any discrepancies before commencing work. All figured dimensions are millimetres unless otherwise stated.</p>	

Agenda Item 7

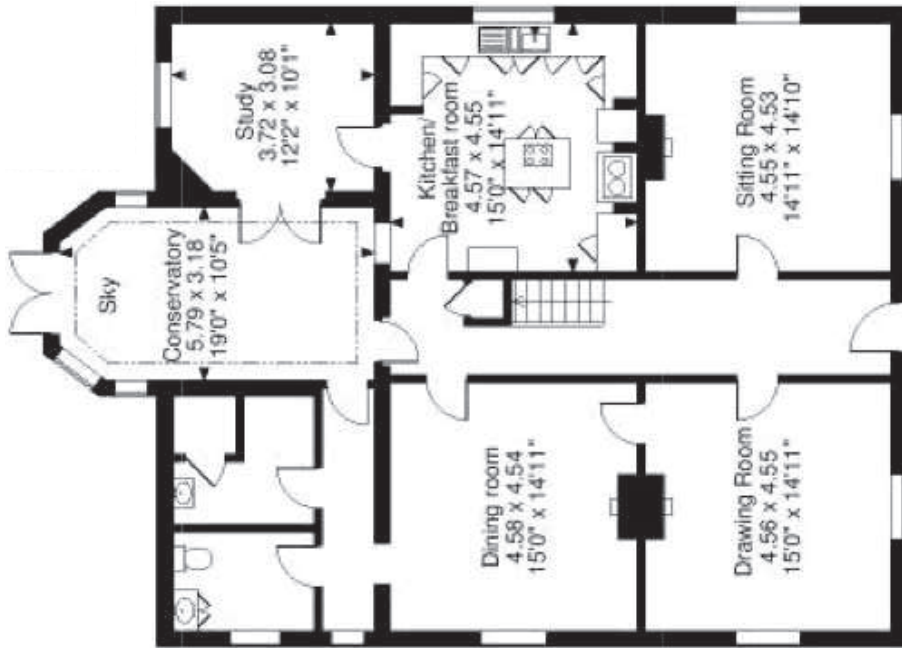

Ground floor plan




First floor plan


Job No	Scale	Status	Dwg	Revision
CHE	1:100 @ A3	P	1.90	-
Issued for	Date	Issued for	Date	Revised
Planning	April 2014	Planning	Revised	-



Agenda Item 7

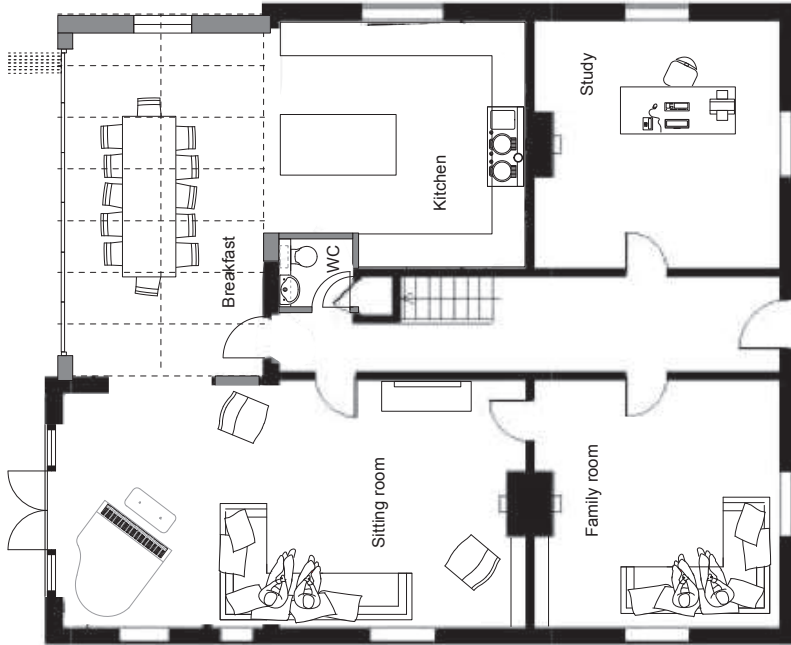

Ground floor plan

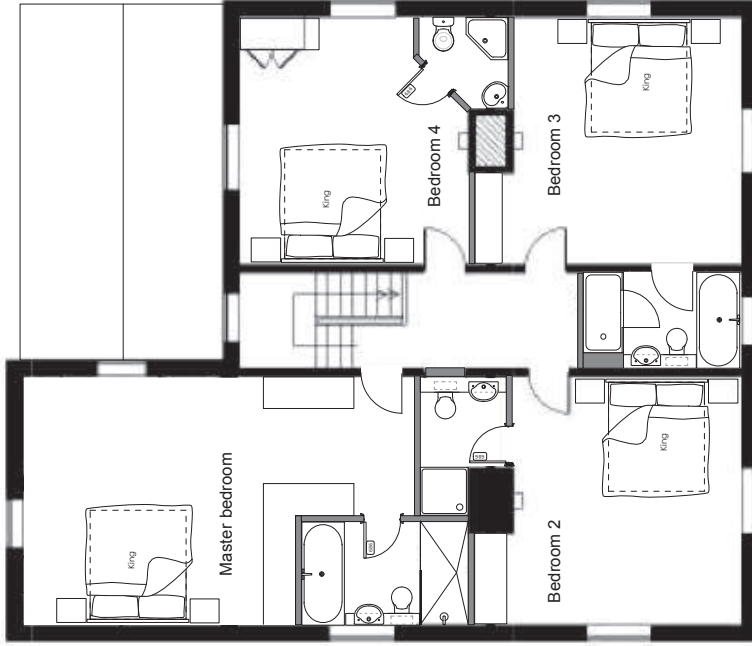

First floor plan

Job No	Status	Dwg	Revision
CHE	P	1.91	-
1:100 @ A3	Issued for Planning	Date	April 2014
		Revised	-



This page is intentionally left blank