

© Crown copyright and database rights 2014 Ordnance Survey 100018668



Listening Learning Leading

Application No. P14/S2248/FUL

1:1,365 scale




South Oxfordshire District Council is licensed to use Ordnance Survey mapping for its own business use as a member of the Public Sector Mapping Agreement.


Persons viewing this mapping should contact Ordnance Survey copyright for advice where they wish to use Ordnance Survey mapping for their own use.



Notes:	Client: Mr J Plumb Title: Proposed dwelling - Land R/O 4 St. Andrews Rd, Henley-on-Thames, RG9 1HP Date: 12.6.14 Scale: 1:500 @ A3 Drawing ref. H-SIA - 1.1	Webster Associates Chartered Town Planners 3 Spaldwick Road Slow Longa Huntingdon Cambs. PE28 0TL Tel: 01480 860862	
		A	

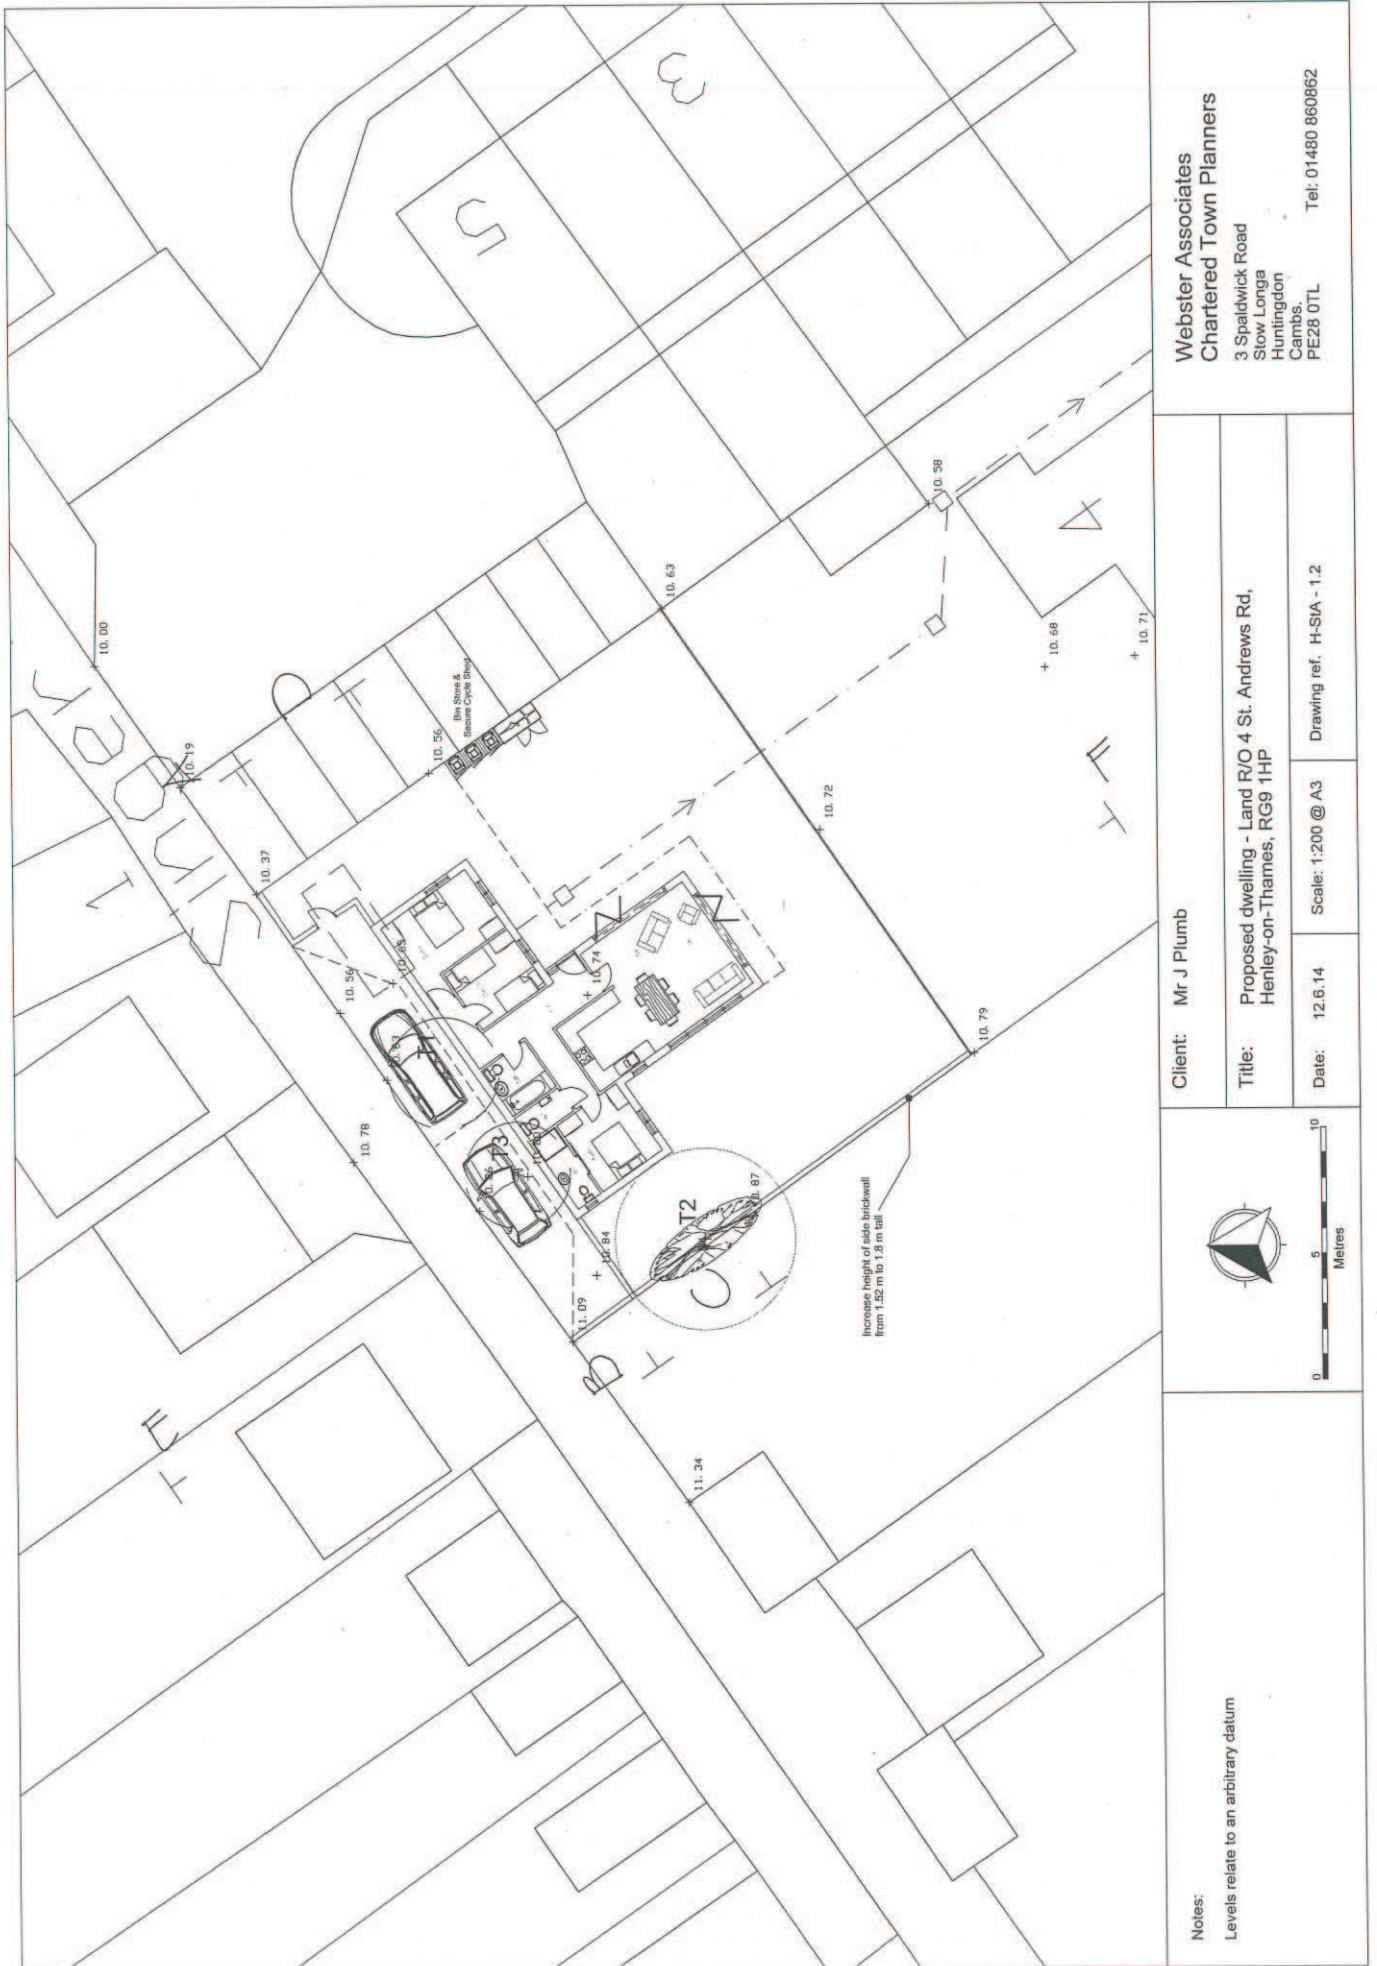

Notes:  
Levels relate to an arbitrary datum

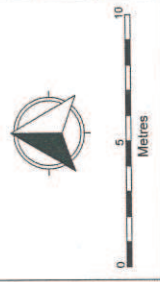







Client: Mr J Plumb

Title: Proposed dwelling - Land R/O 4 St. Andrews Rd,  
Henley-on-Thames, RG9 1HP

Date: 12.6.14 Scale: 1:200 @ A3

Drawing ref. H-SA - 1.2

Webster Associates  
Chartered Town Planners  
3 Spaldwick Road  
Slow Longa  
Huntingdon  
Cambs.  
PE28 0TL  
Tel: 01480 860862

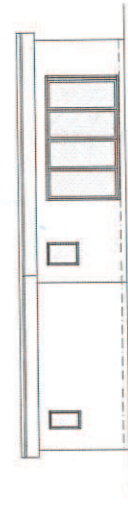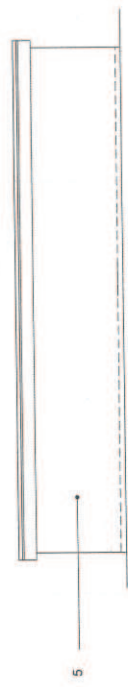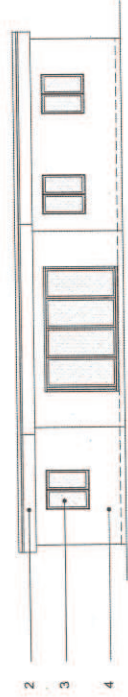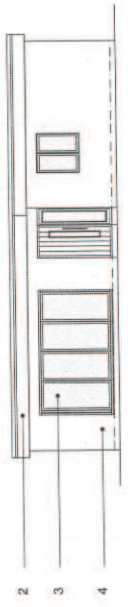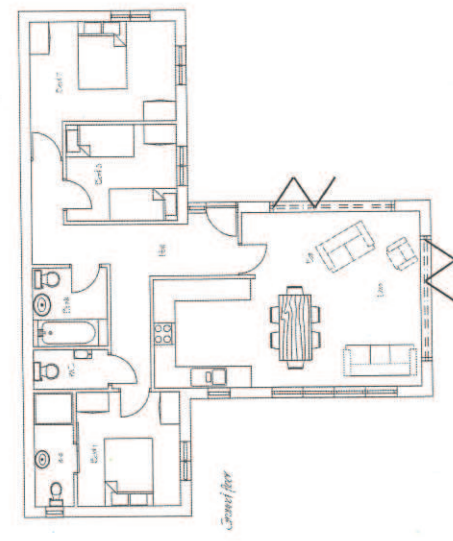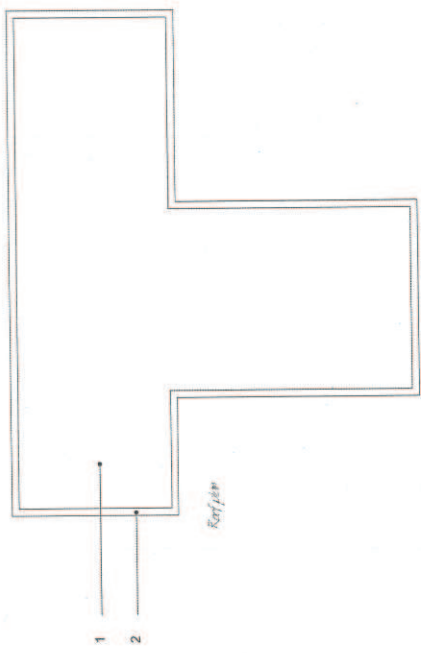


**Webster Associates**  
**Chartered Town Planners**  
 3 Spaldwick Road  
 Slow Longa  
 Huntingdon  
 Cambs.  
 PE28 0TL  
 Tel: 01480 860862

**Client:** Mr J Plumb

**Title:** Proposed dwelling - Land R/O 4 St. Andrews Rd,  
 Henley-on-Thames, RG9 1HP


**Date:** 12.6.14  
**Scale:** 1:100 @ A2  
**Drawing ref:** H-SIA - 1.3

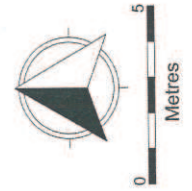


- MATERIALS KEY**
1. Sedum roof blanket
  2. Zinc cladding
  3. Aluminium composite windows and doors
  4. Render (white)
  5. Reclaimed bricks to match existing

Site Sections


A  
F

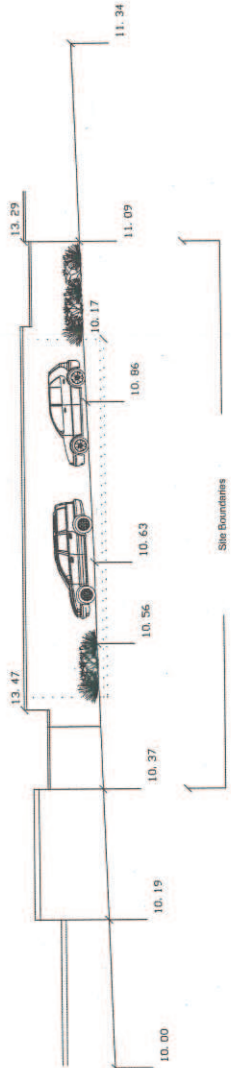


C  
F

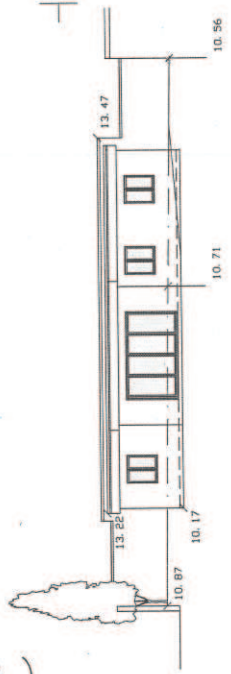

E  
F

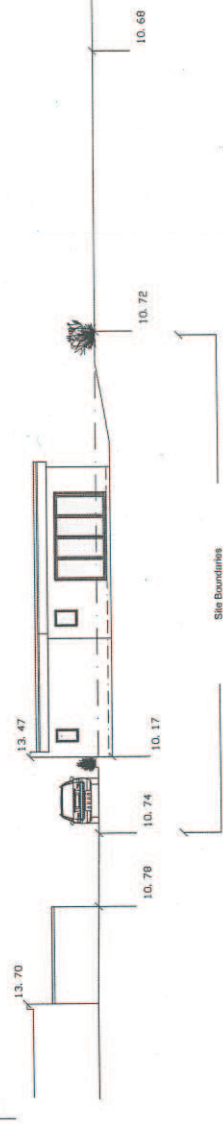

F  
T

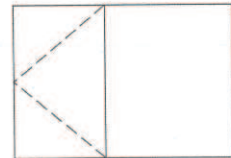

Notes:

Client: Mr J Plumb

Title: Proposed dwelling - Land R/O 4 St. Andrews Rd,  
Henley-on-Thames, RG9 1HP

Date: 12.6.14

Scale: 1:200 @ A3

Drawing ref. H-SA - 1.4




Webster Associates  
Chartered Town Planners

3 Spaldwick Road  
Slow Longa  
Huntingdon  
Cambs.  
PE28 0TL

Tel: 01480 860862


P05 / E08841

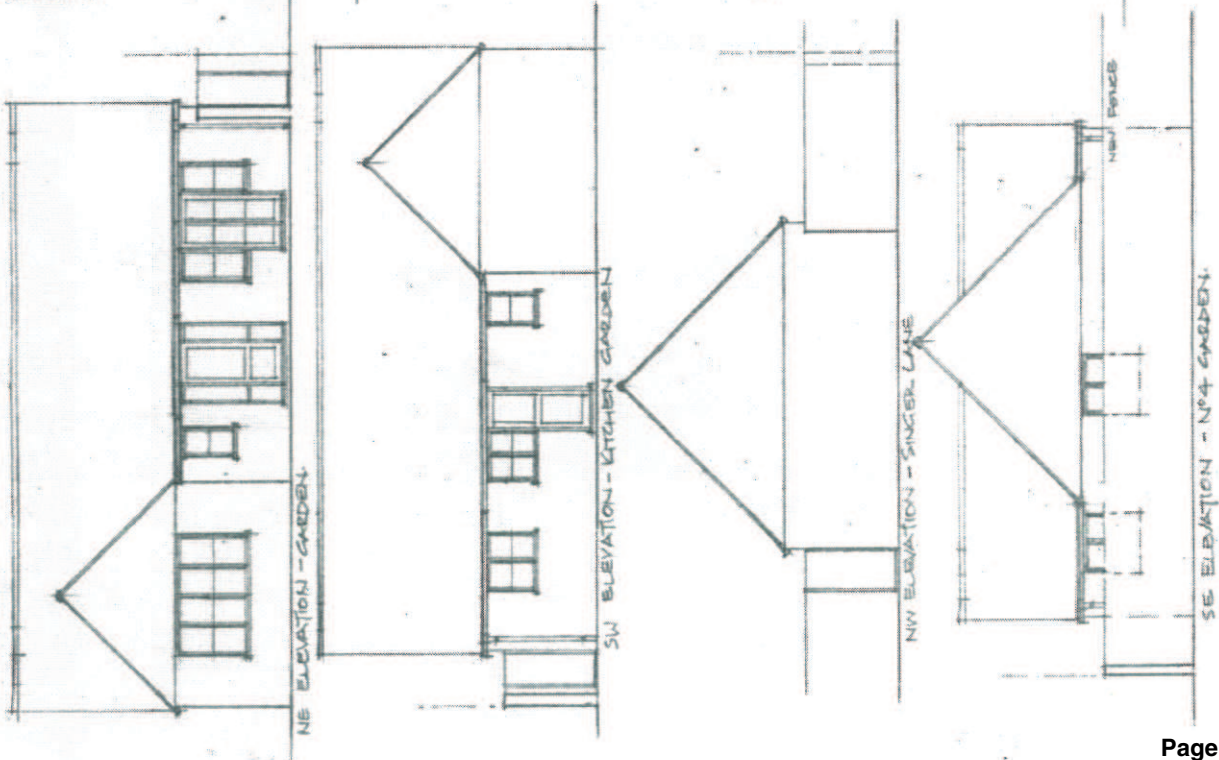

- EXTERNAL MATERIALS -
- RED BRICKWORK TO MATCH NEARBY BUILDINGS.
- FLAT ROOF WITH TERRAZZO TERRAZZO
- TRADITIONAL STYLE WINDOWS
- TRADITIONAL STYLE DOORS
- TRADITIONAL STYLE DETAILING

S.O.D.C.  
08 AUG 2005

PLANNING

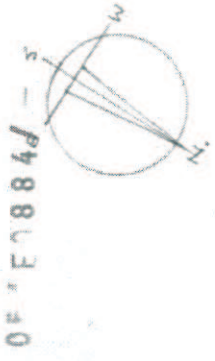


05 / E08841 - 3

NP4 ST. ANDREW'S ROAD  
REAR GARDEN.

9.7 M

3.3 M

15 M

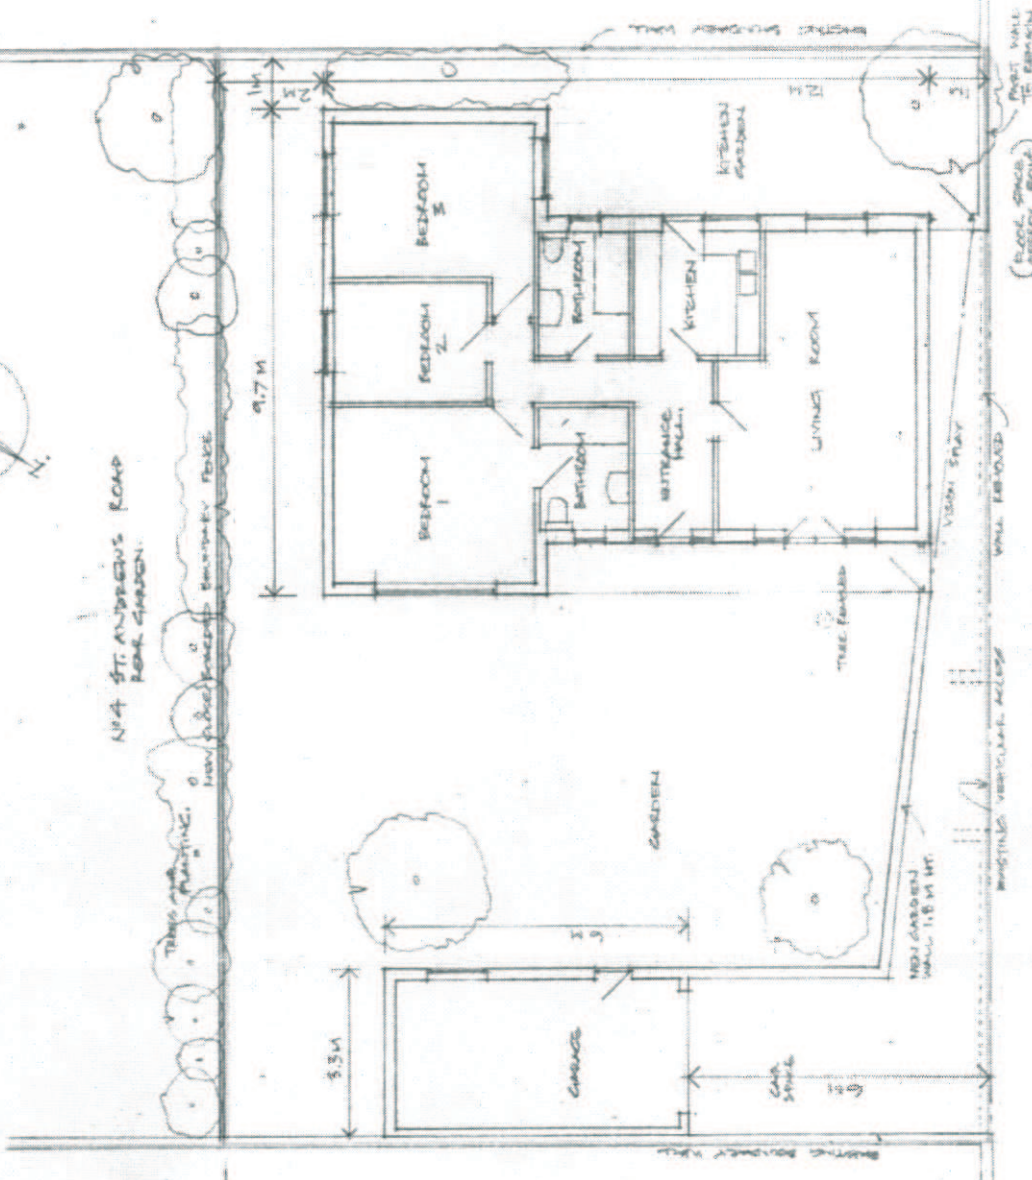

SINGER LANE  
← SUBWAY TO BRADING ROAD

PROPOSED SINGLE-STORY DWELLING,  
SINGER LANE, HENLEY & THAMES,  
SCALE 1/100 1 AUGUST 05

SENDING TO ALL STATUTORY APPROVALS.

DRAWN