


Agenda Item 8

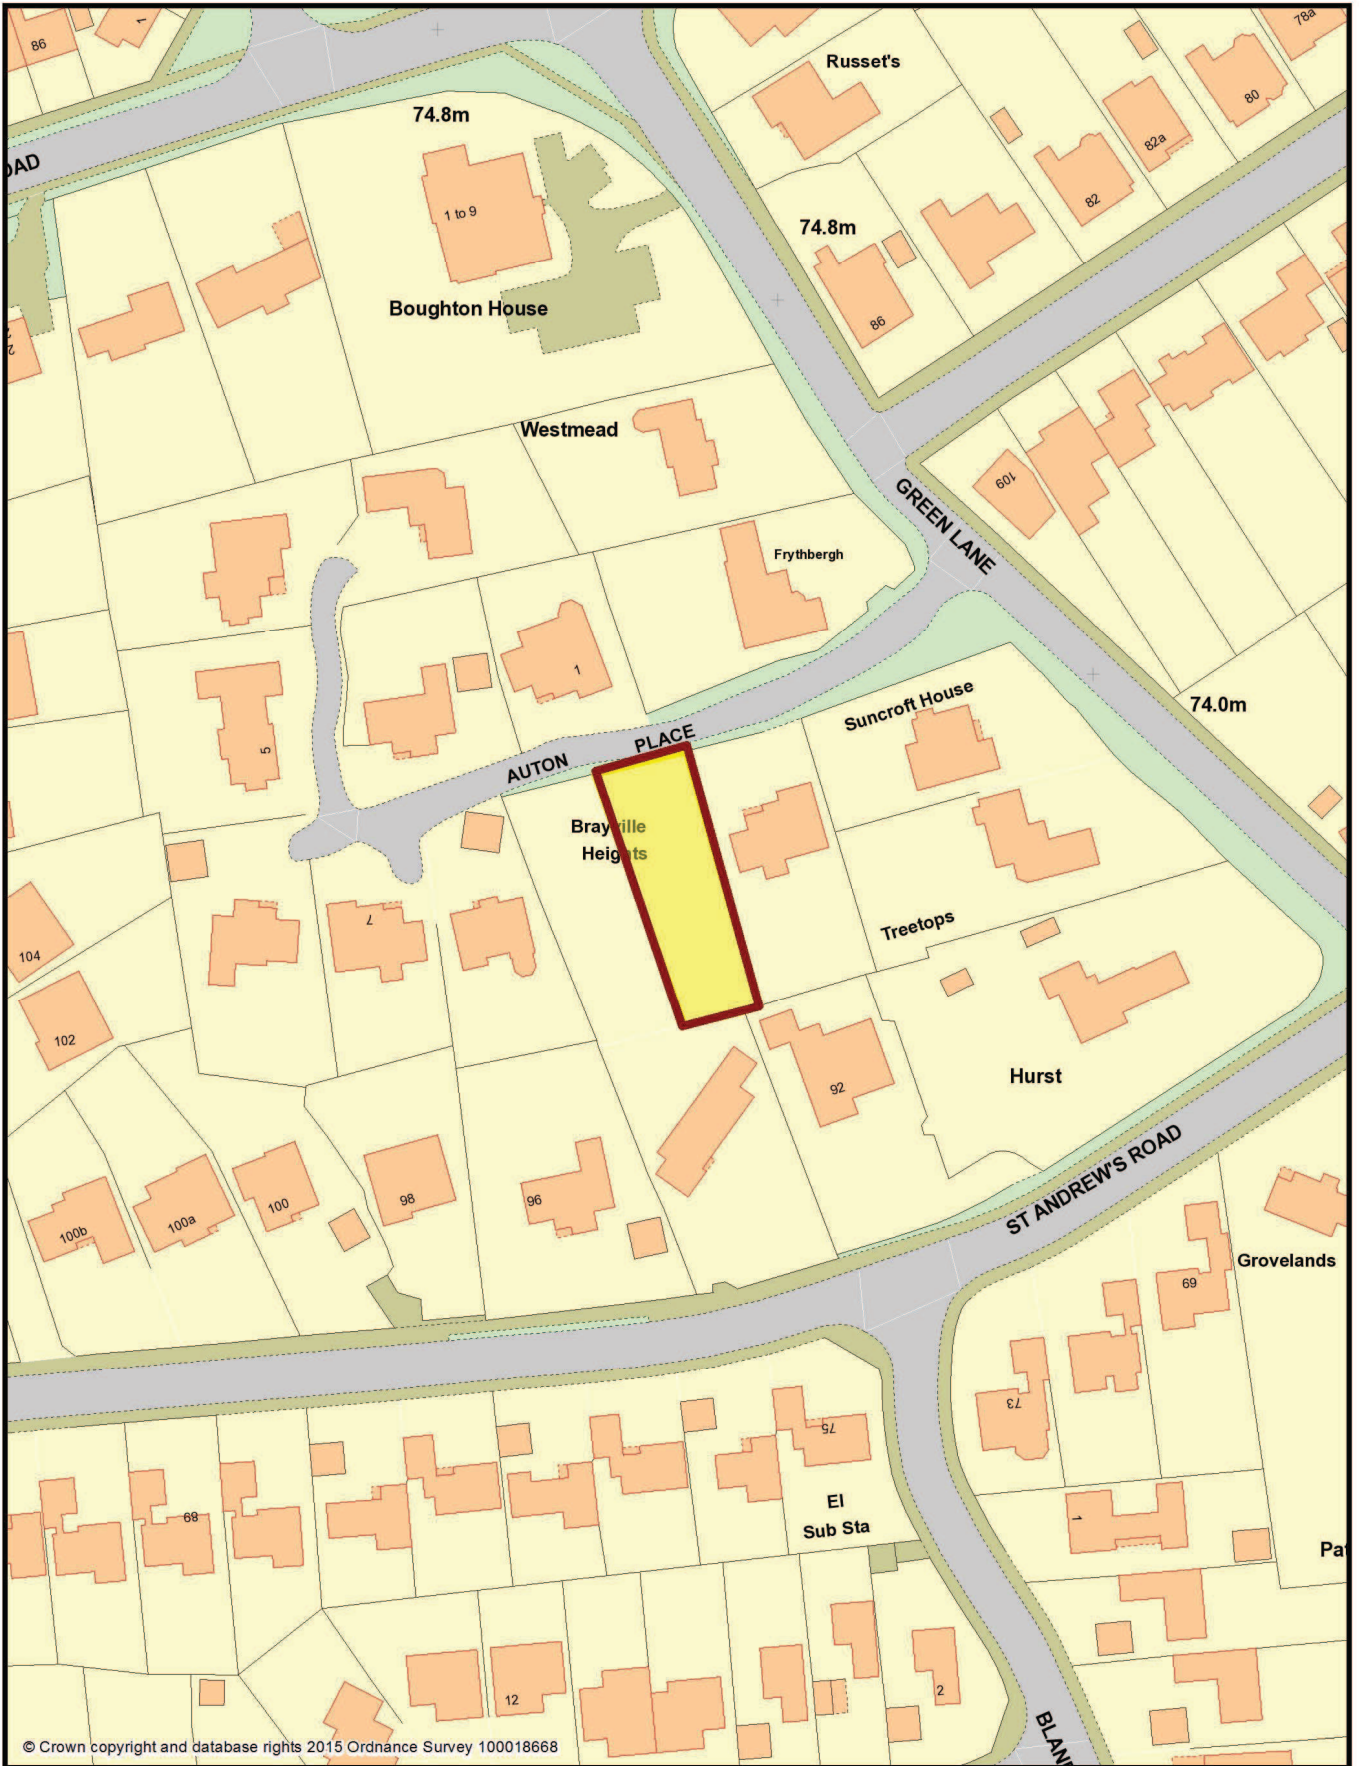

South and Vale GIS
Printed on 13 February 2015
at a scale of 1:1,250






South Oxfordshire District Council is licensed to use Ordnance Survey mapping for its own business use as a member of the Public Sector Mapping Agreement.

Persons viewing this mapping should contact Ordnance Survey copyright for advice where they wish to use Ordnance Survey mapping for their own use.

Agenda Item 8

SITE PLAN 1200

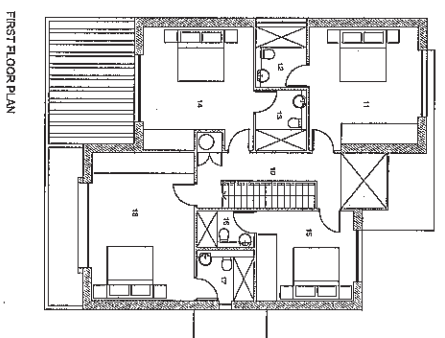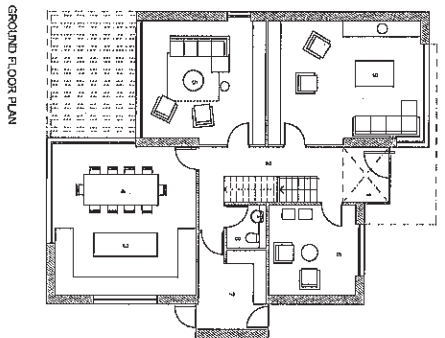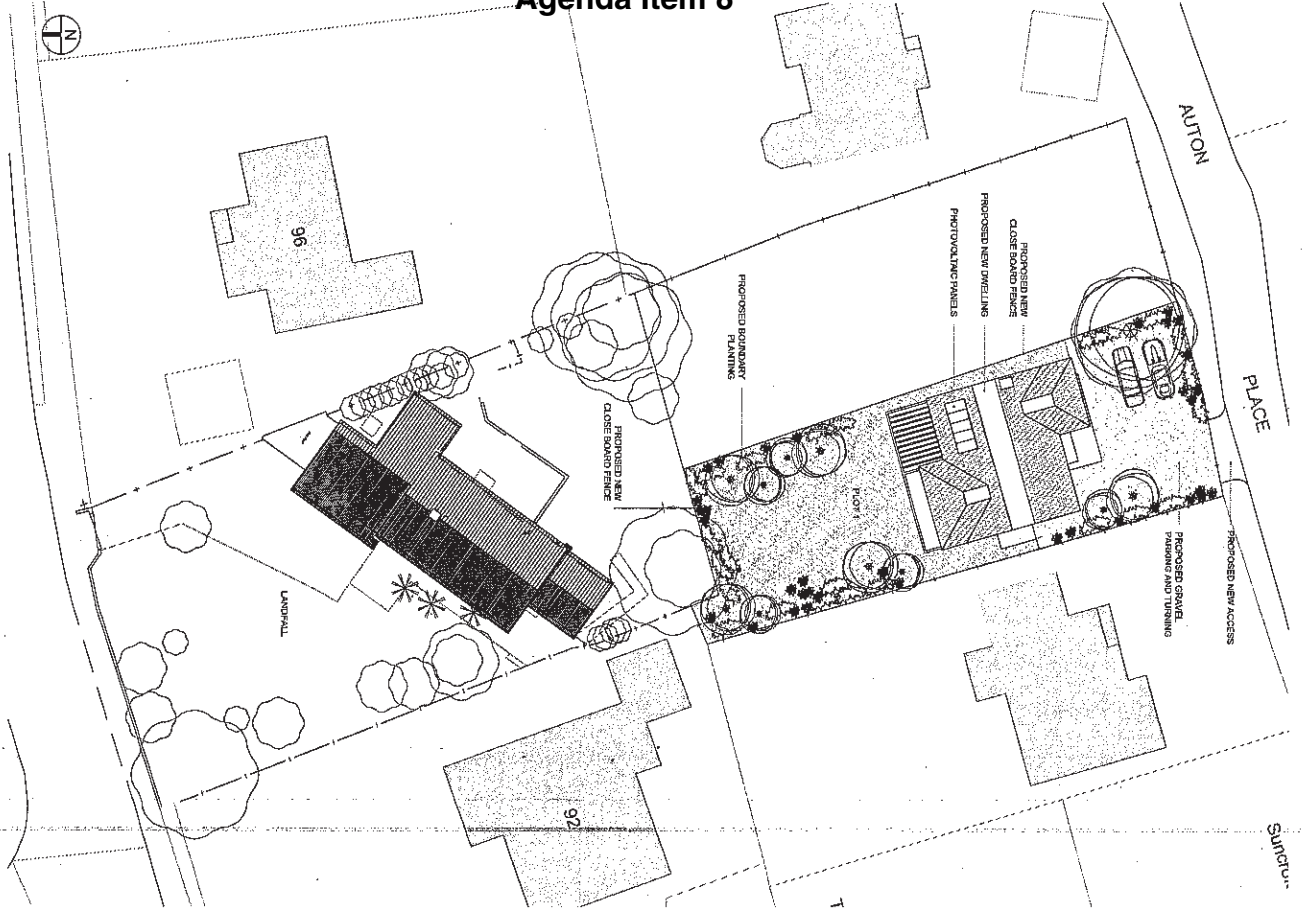

- ACCOMMODATION SCHEDULE

